




Proposed Ground Floor Plan Scale 1:100

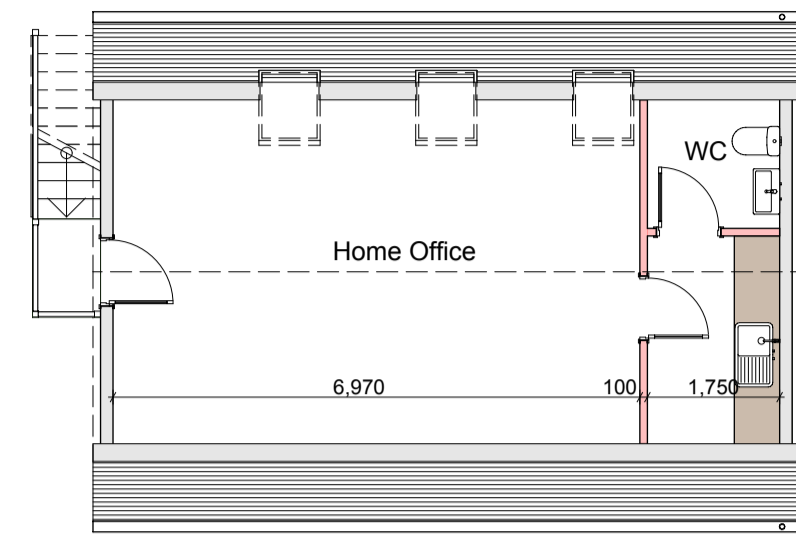


Proposed First Floor Plan Scale 1:100

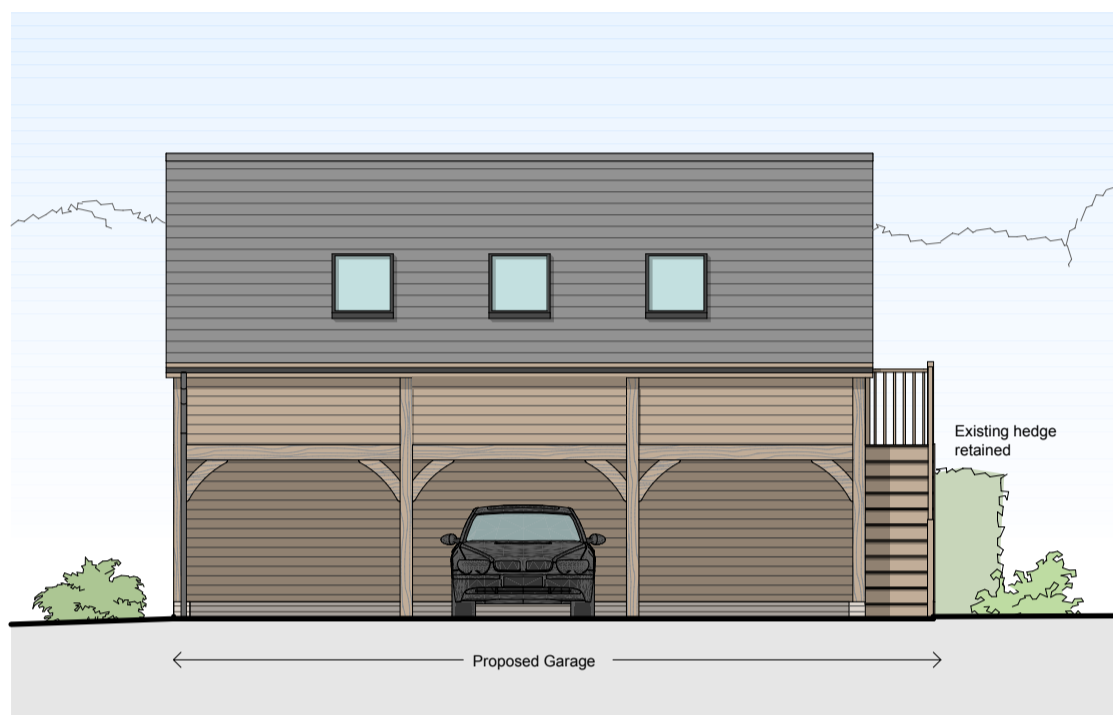


Proposed North West Elevation Scale 1:100

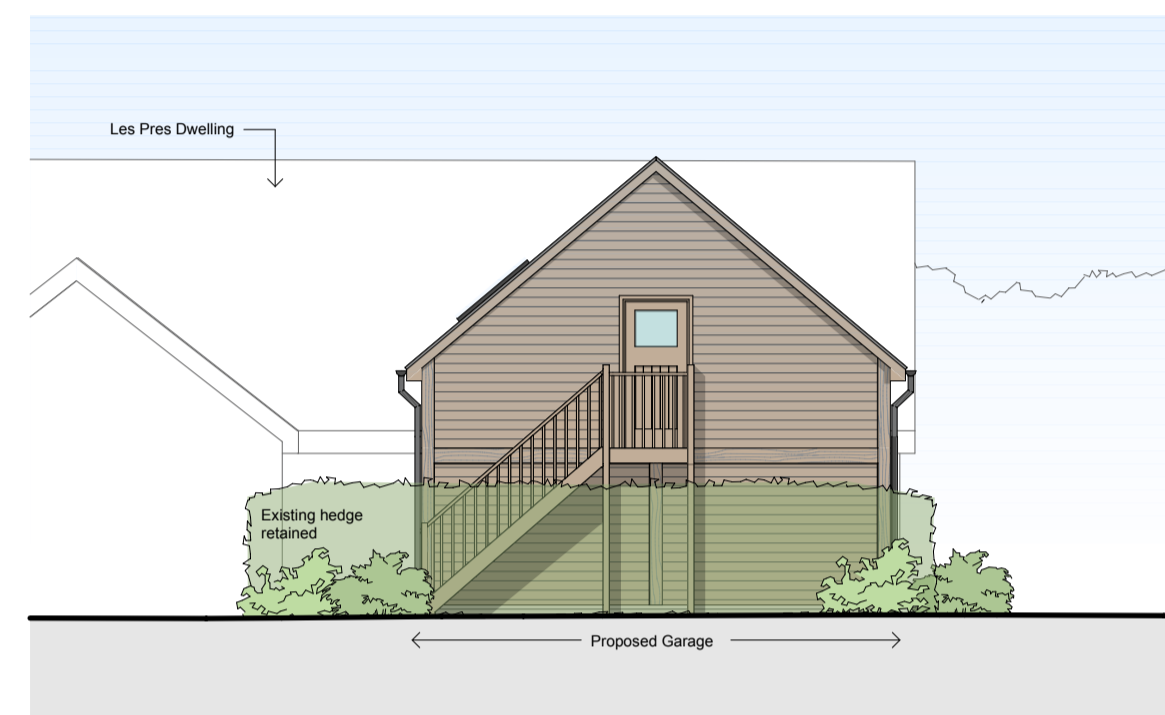


Proposed South West Elevation Scale 1:100

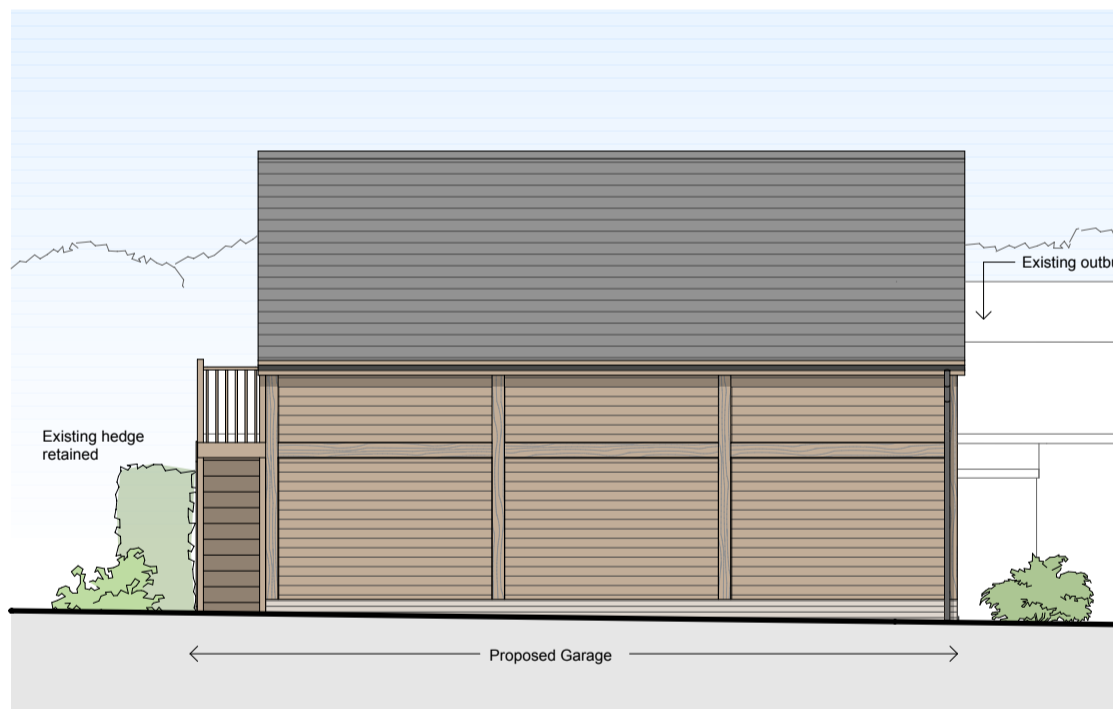


Proposed South East Elevation Scale 1:100

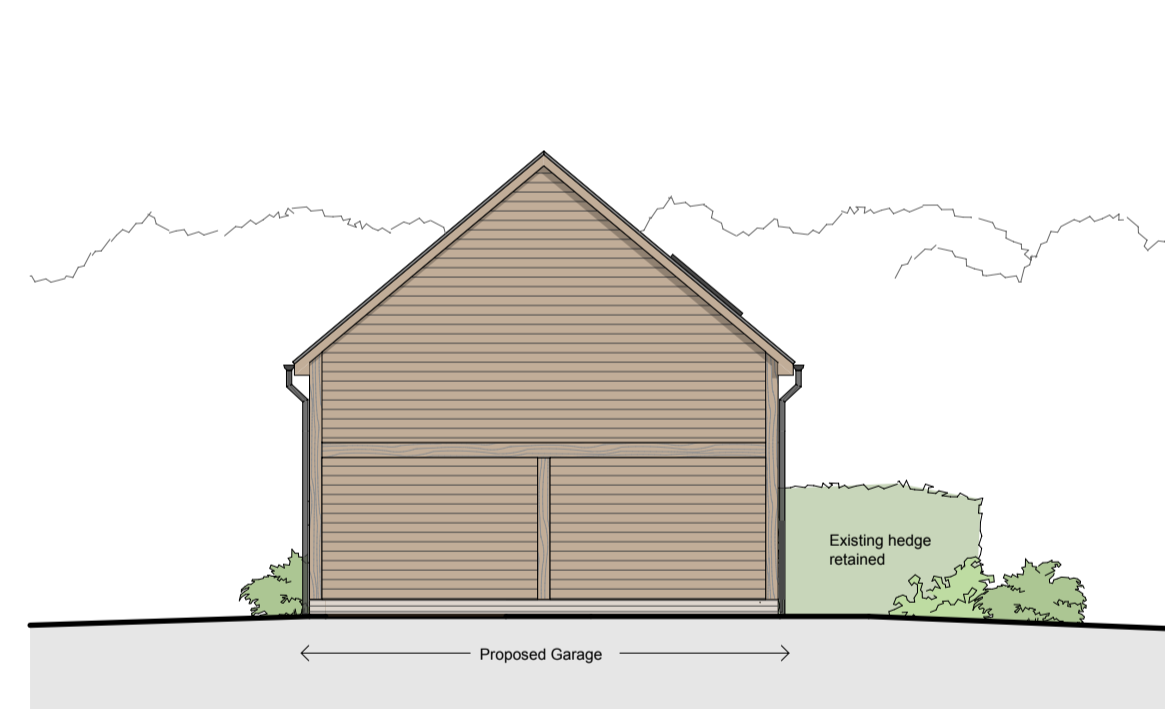

Proposed North East Elevation Scale 1:100

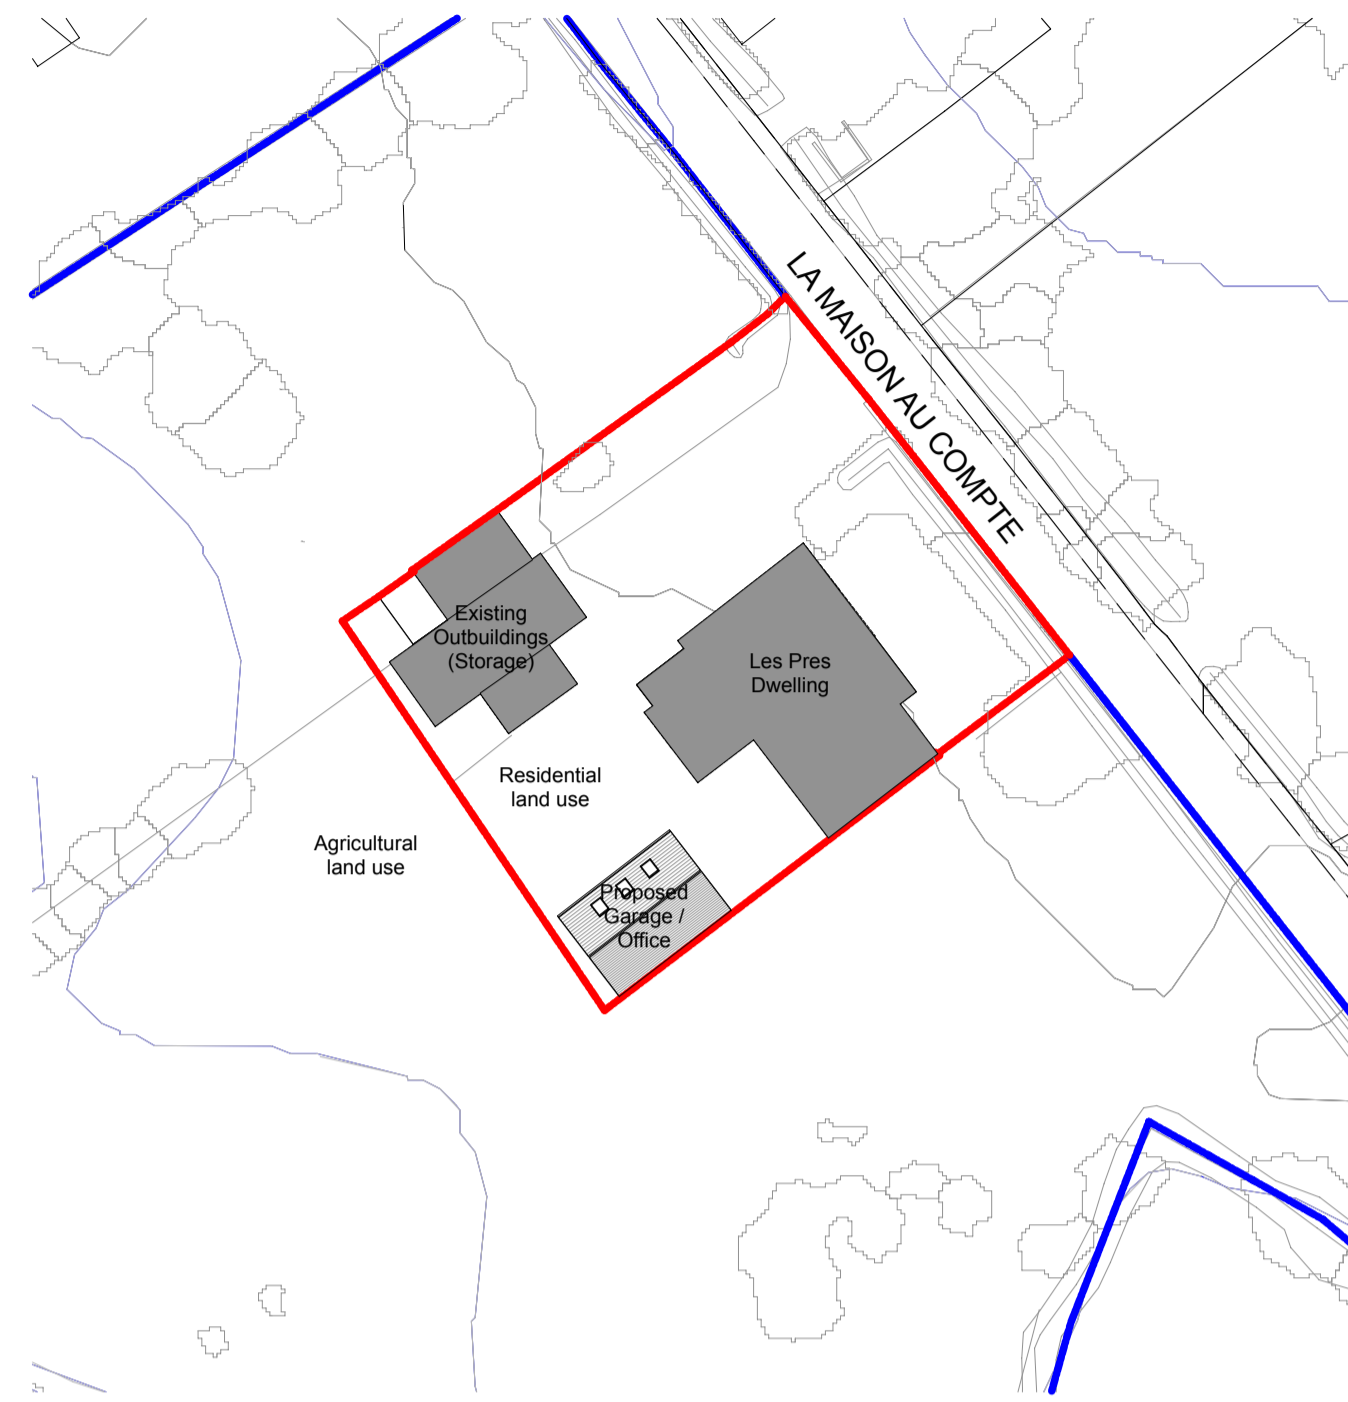



Proposed Block Plan Scale 1:500

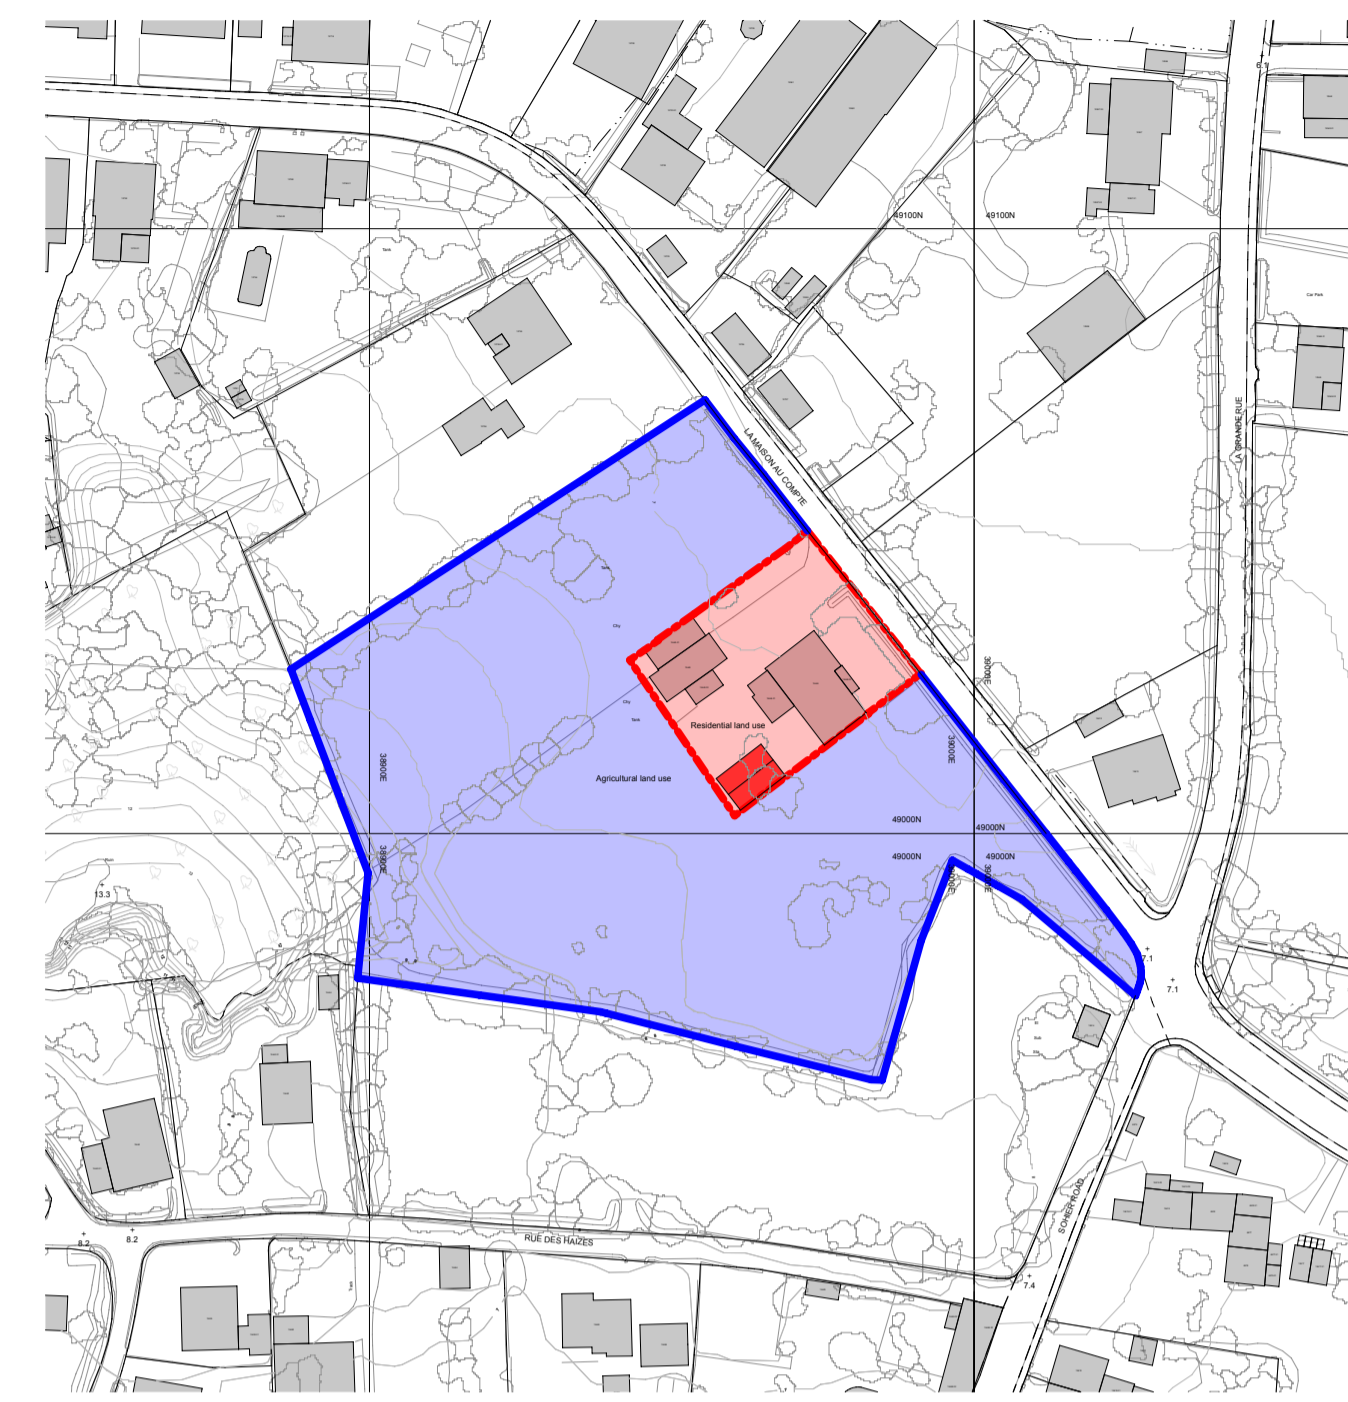

Site Location Plan Scale 1:1250



Site Layout Plan as Proposed Scale 1:200

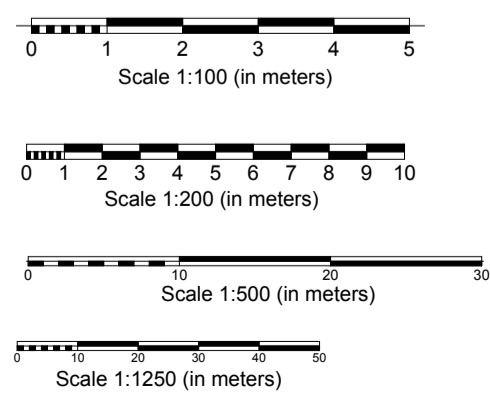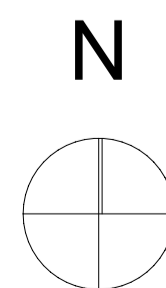

Copyright:
This drawing is the copyright of Tyrrell Dowinton Associates Ltd and may not be reproduced without their permission in writing.
Note:
It is the contractor's responsibility to check all dimensions and levels on site and report all discrepancies immediately to the architect.
The contractor should not scale off the drawings under any circumstance.

Revisions

A	First floor of Garage shown as Home Office	05/01/21	GN
---	--	----------	----

Tyrrell Dowinton Associates
Chartered Architects
RIBA Chartered Practice
The Barn, Rue du Dos d'Ane, Castel, Guernsey, Channel Islands GY5 7LA
T 01481 259959 E mail@tda.gg W www.tda.gg

Project
Proposed Garage Buiding
Les Pres
La Maison Au Compte
Vale
Guernsey

Client
Tim Guilbert
Les Pres
La Maison Au Compte
Vale
Guernsey

Drawing title
Proposed Garage Drawings

Date	August 2020	Drawn	CH
Scale	As Noted @ A1	Checked	PD
Project no.	1963	Drawing no.	03.01A