


Floor Plan

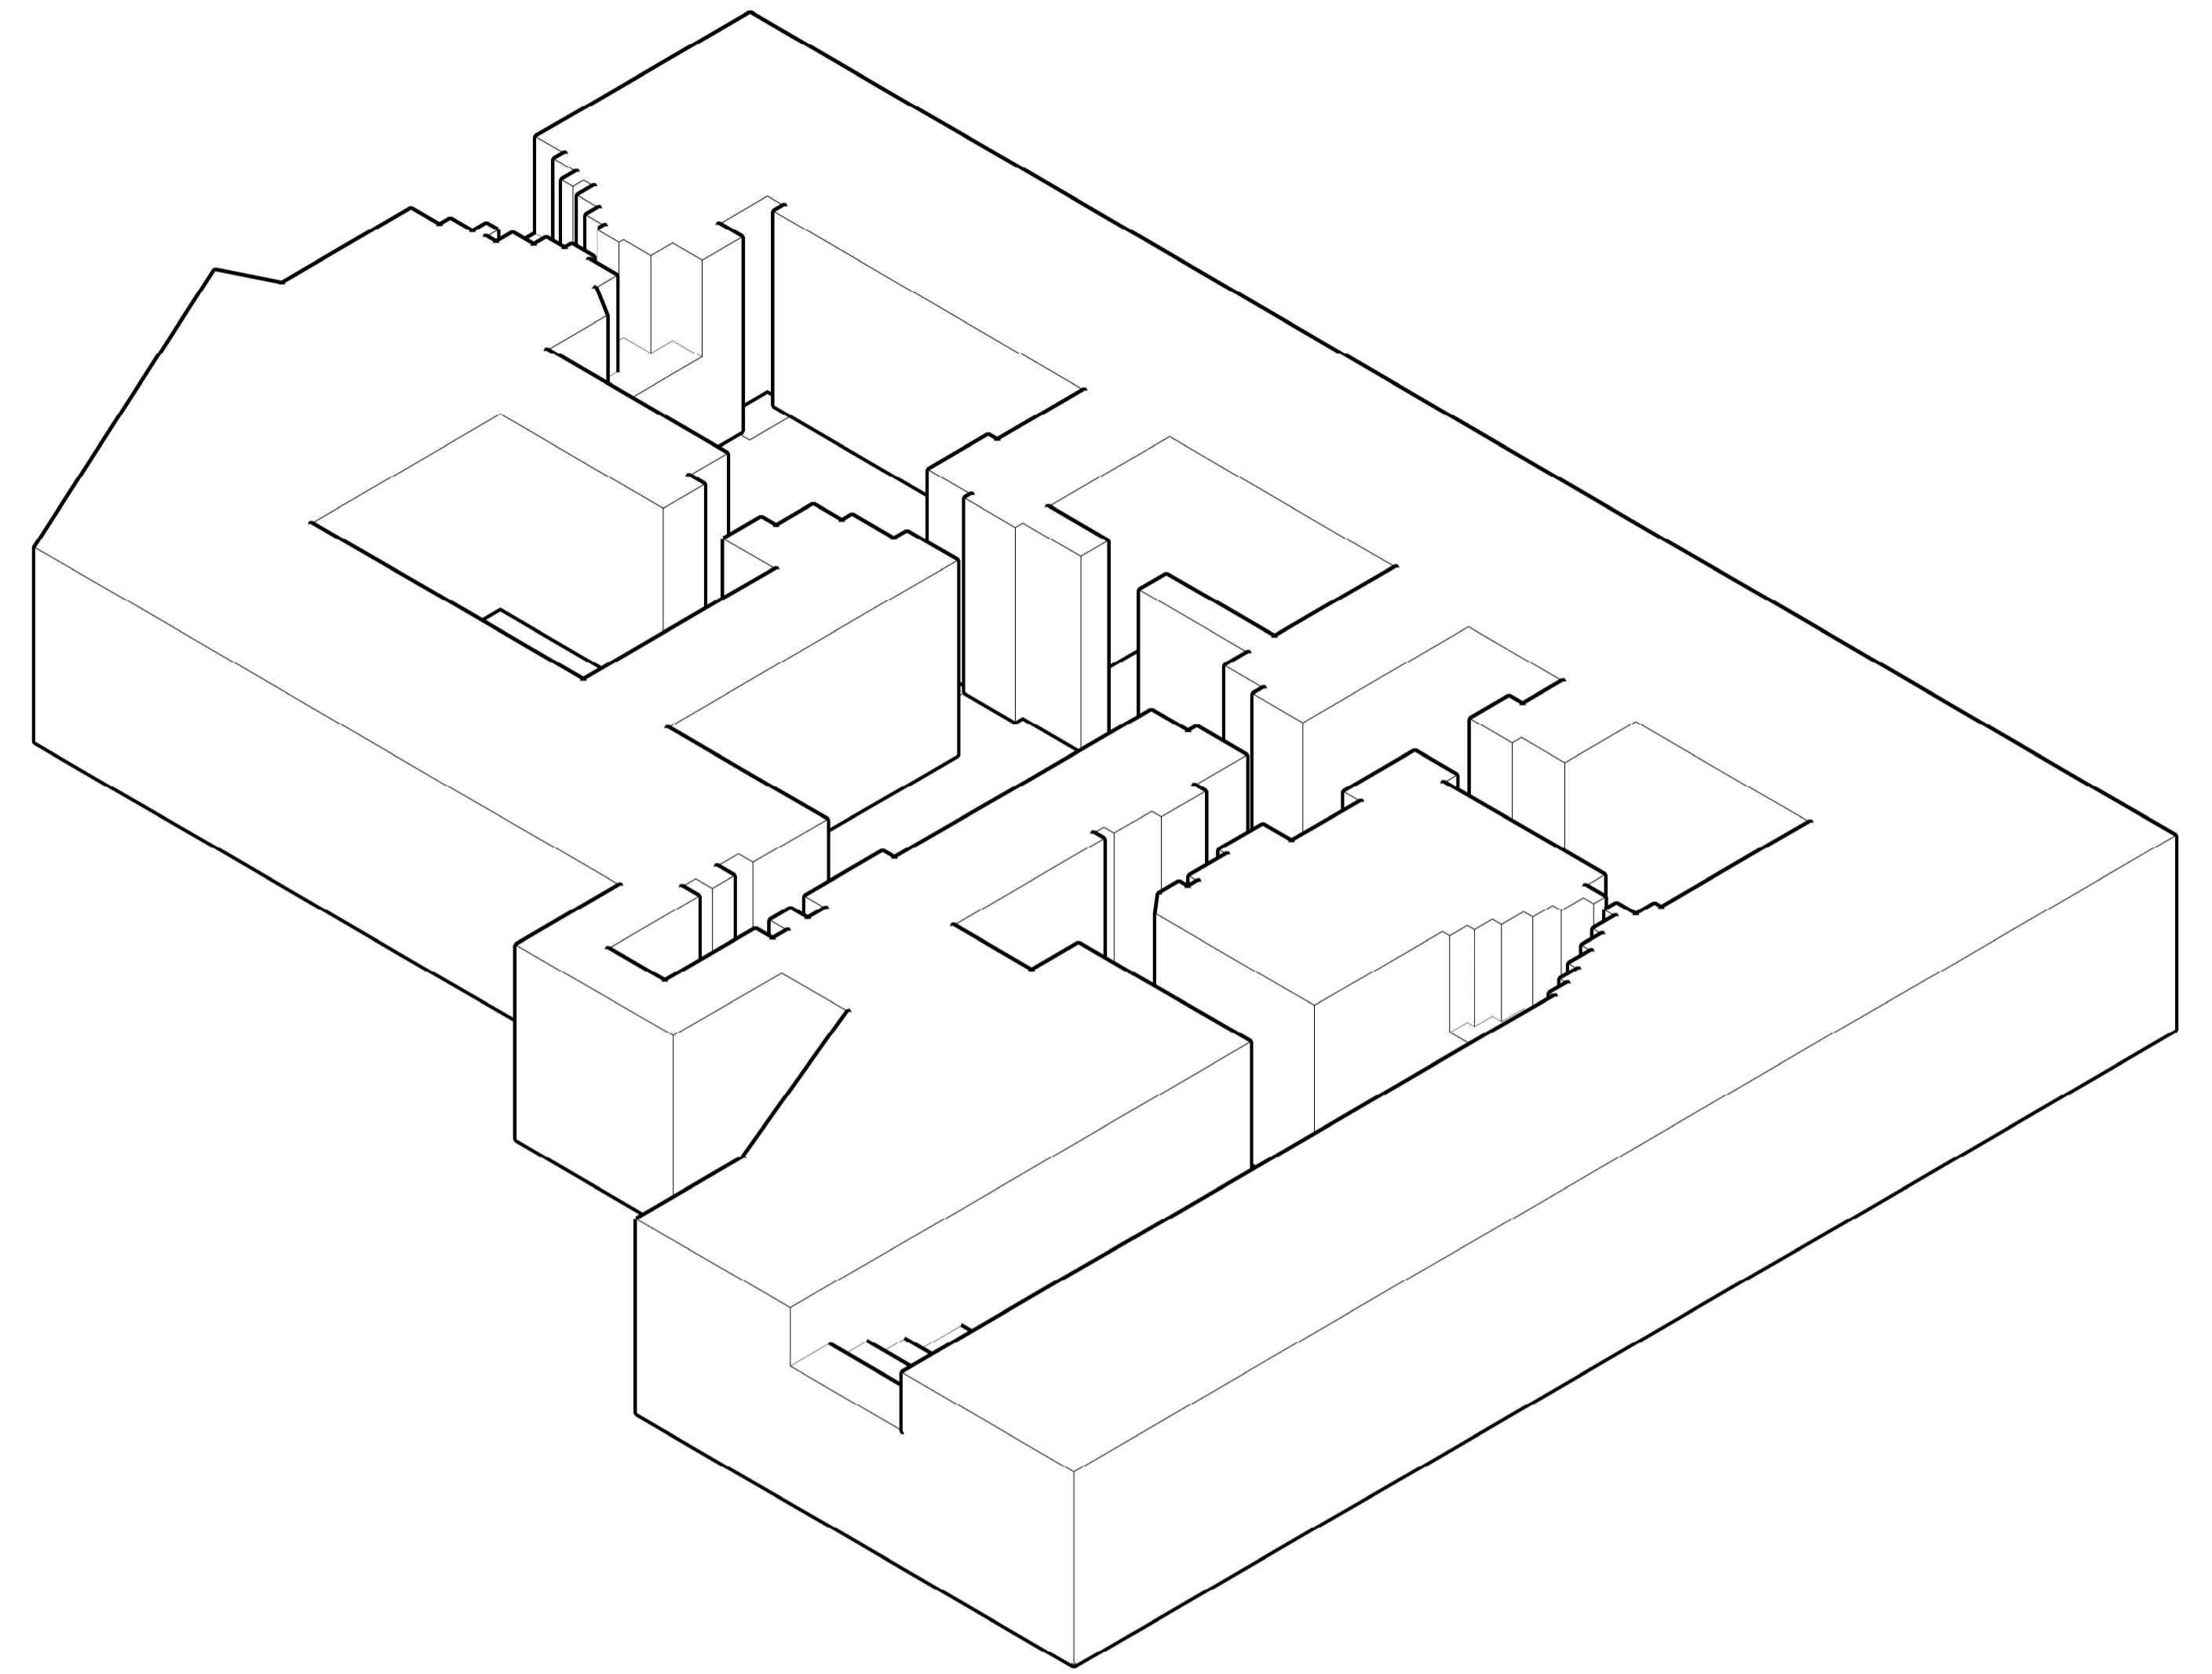

3D View

GENERAL: THESE DRAWINGS ARE THE BASIS OF A CONTRACT OR NOT. ANY INFORMATION, ADVICE, DRAWINGS, OR TECHNICAL DATA GIVEN BY US IS GIVEN IN GOOD FAITH AND IN LIGHT OF OUR AVAILABLE KNOWLEDGE AND EXPERIENCE. EVERY EFFORT IS MADE TO ENSURE THAT THE INFORMATION IS RELIABLE, BUT WE CANNOT BE HELD RESPONSIBLE FOR ANY LOSS, INJURY OR DAMAGE WHICH MAY RESULT THEREFROM.



Festung Guernsey
 Newlands
 Route Des Coutures
 St Martin
 Guernsey
 GY4 6HN

Address Wn Dohentum L'Anresse Vale Guernsey	Drawn SJP Scale 1:50 @ A1 Date Jan 2021
---	---

Project
Type 631b Excavation - Floor Plan

Drawing Number 631/003