

Roof Plan GA
Scale - 1 : 50

Notes:

Key

DLM ARCHITECTS RIBA
 Antre Estate,
 Route de la
 Garene,
 St Peter Port,
 Guernsey,
 GY1 2RL
 info@dml.gg
 01481 70 10 70
 dml.gg
 Reg Co No. 59436

This drawing is the copyright of DLM Architects Ltd and not to be reproduced without their written permission.
 Contractor to confirm all dimensions on site and report all discrepancies to the architects immediately.
 Figured dimensions take precedence over scaled dimensions.
 Detail and larger scale drawings take precedence over smaller scale drawings.
 The contractor should not scale off the drawings under any circumstance

Rev:	Date:	Drafted:	Notes:
A	Jan 21	DS	Alterations to fenestration, roof lights and cladding finish

Drawn: DS
 Checked: DR


Project: La Vigne
 Guelles Road
 St. Peter Port
 Guernsey
 GY1 2DP

Status:
 For Building Control


Drawing title:
 Type A Lower Roof Plan

Scale (A1):	Date:	Revision:
1 : 50 @ A1 1:100 @ A3	JAN 2021	A

Drawing Number:
 1120 - AL - ROOF - 2003

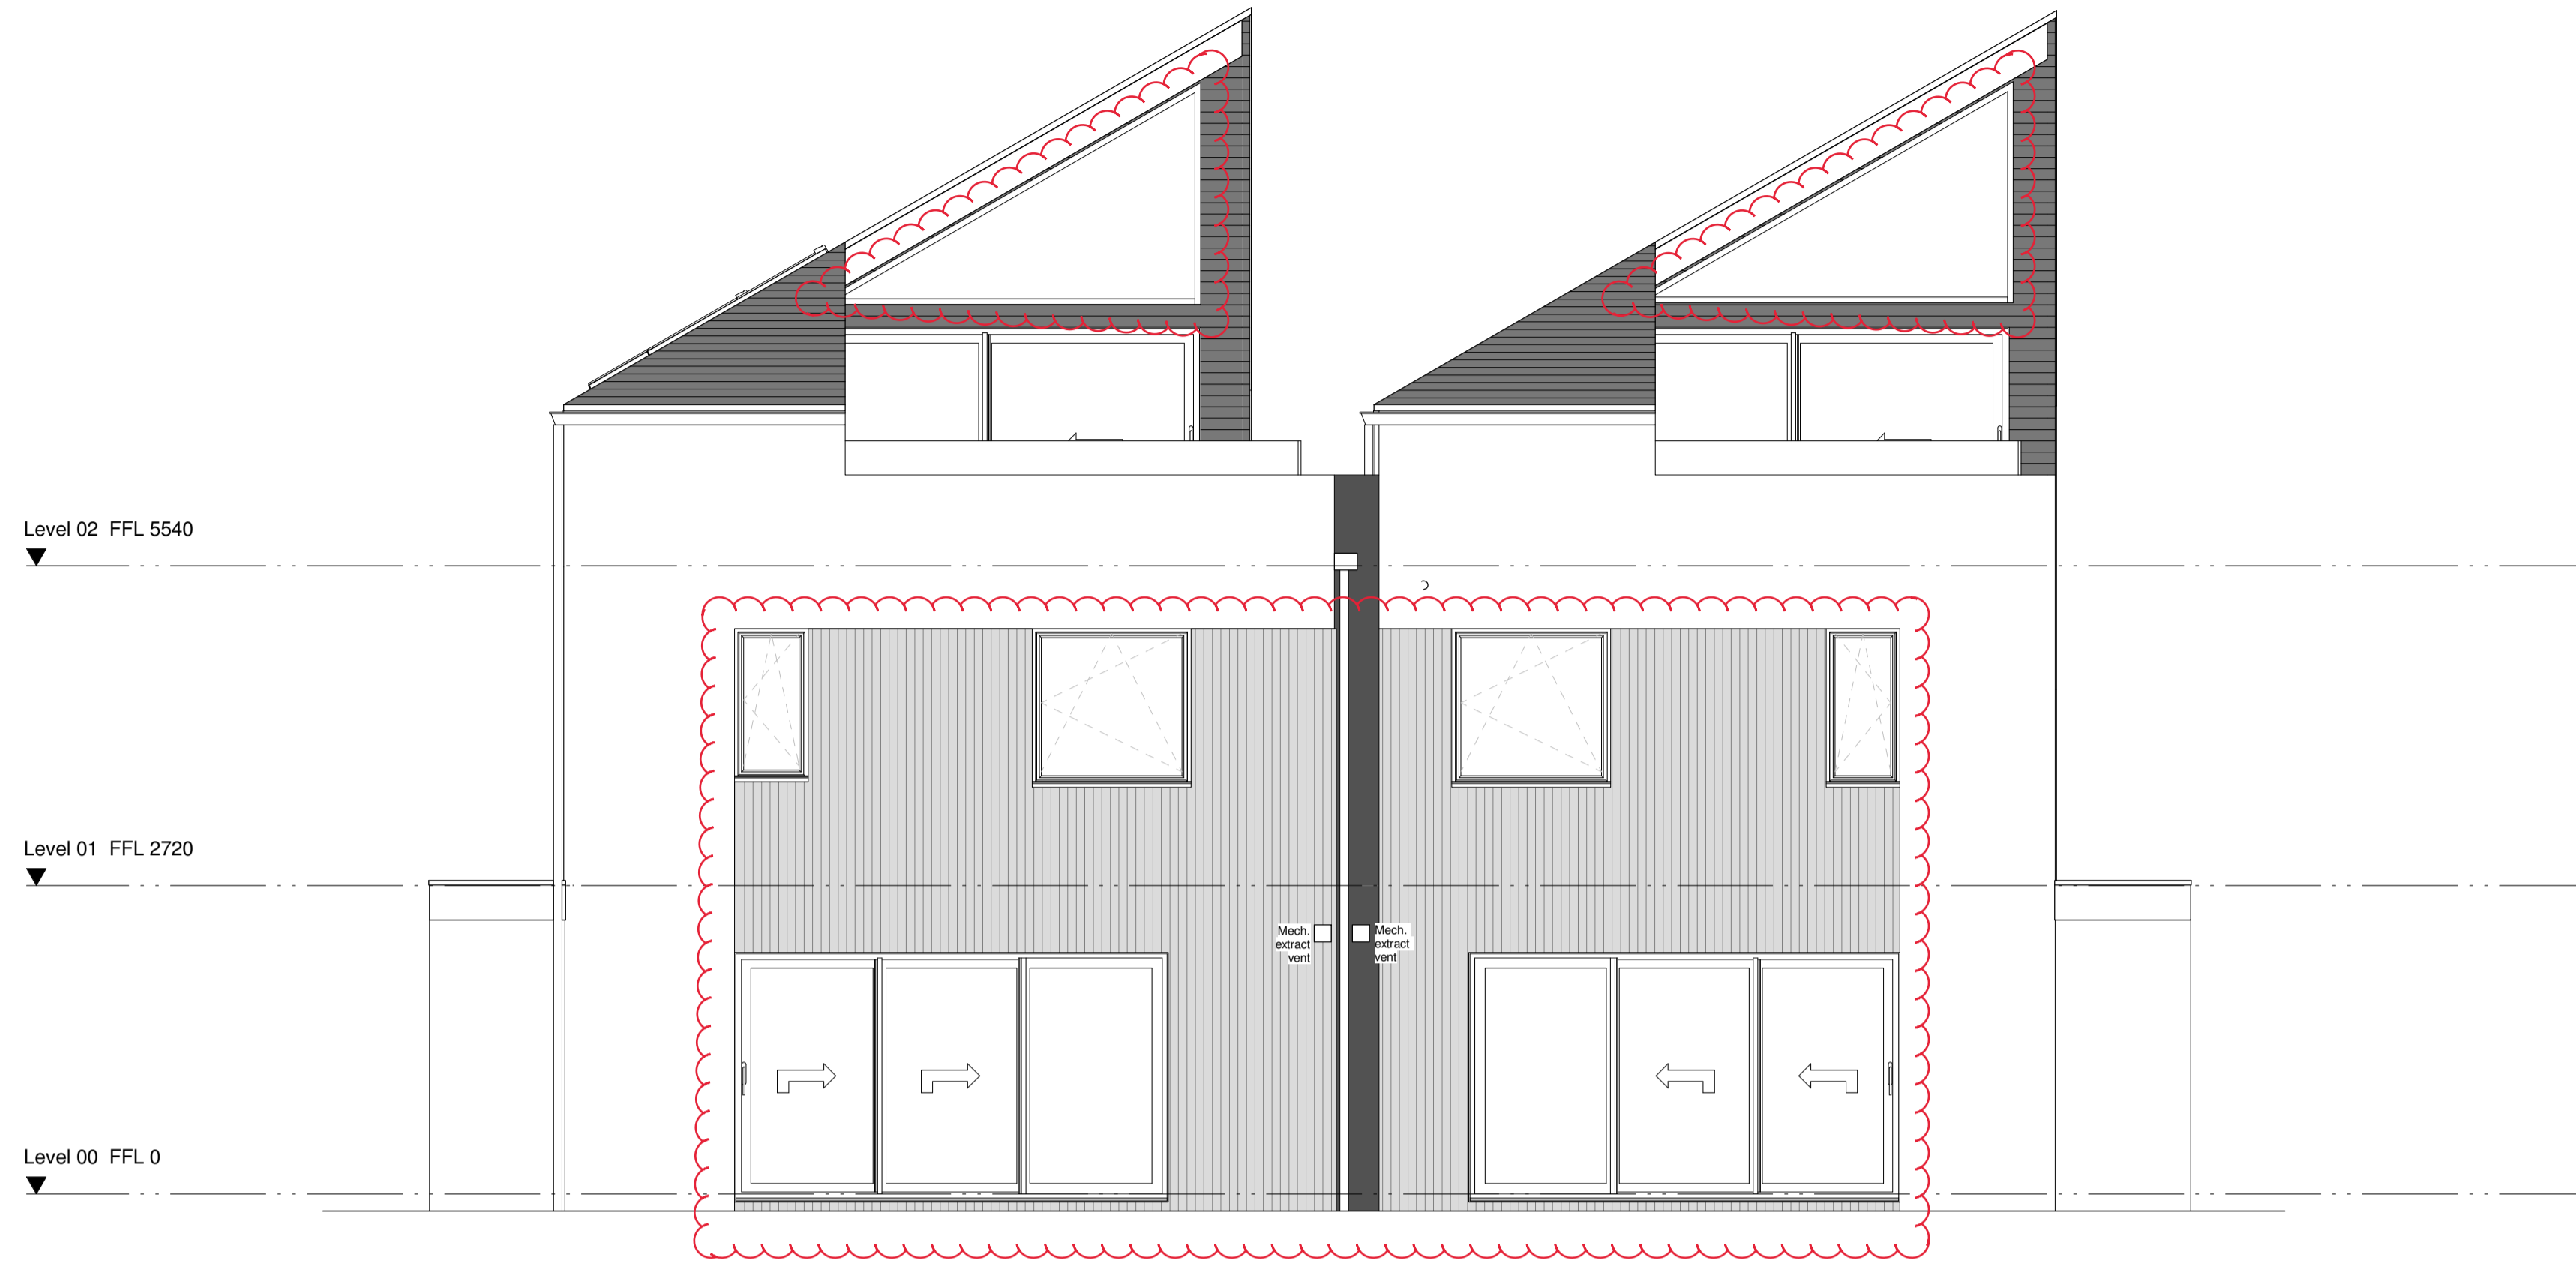

North Elevation
Scale - 1 : 50

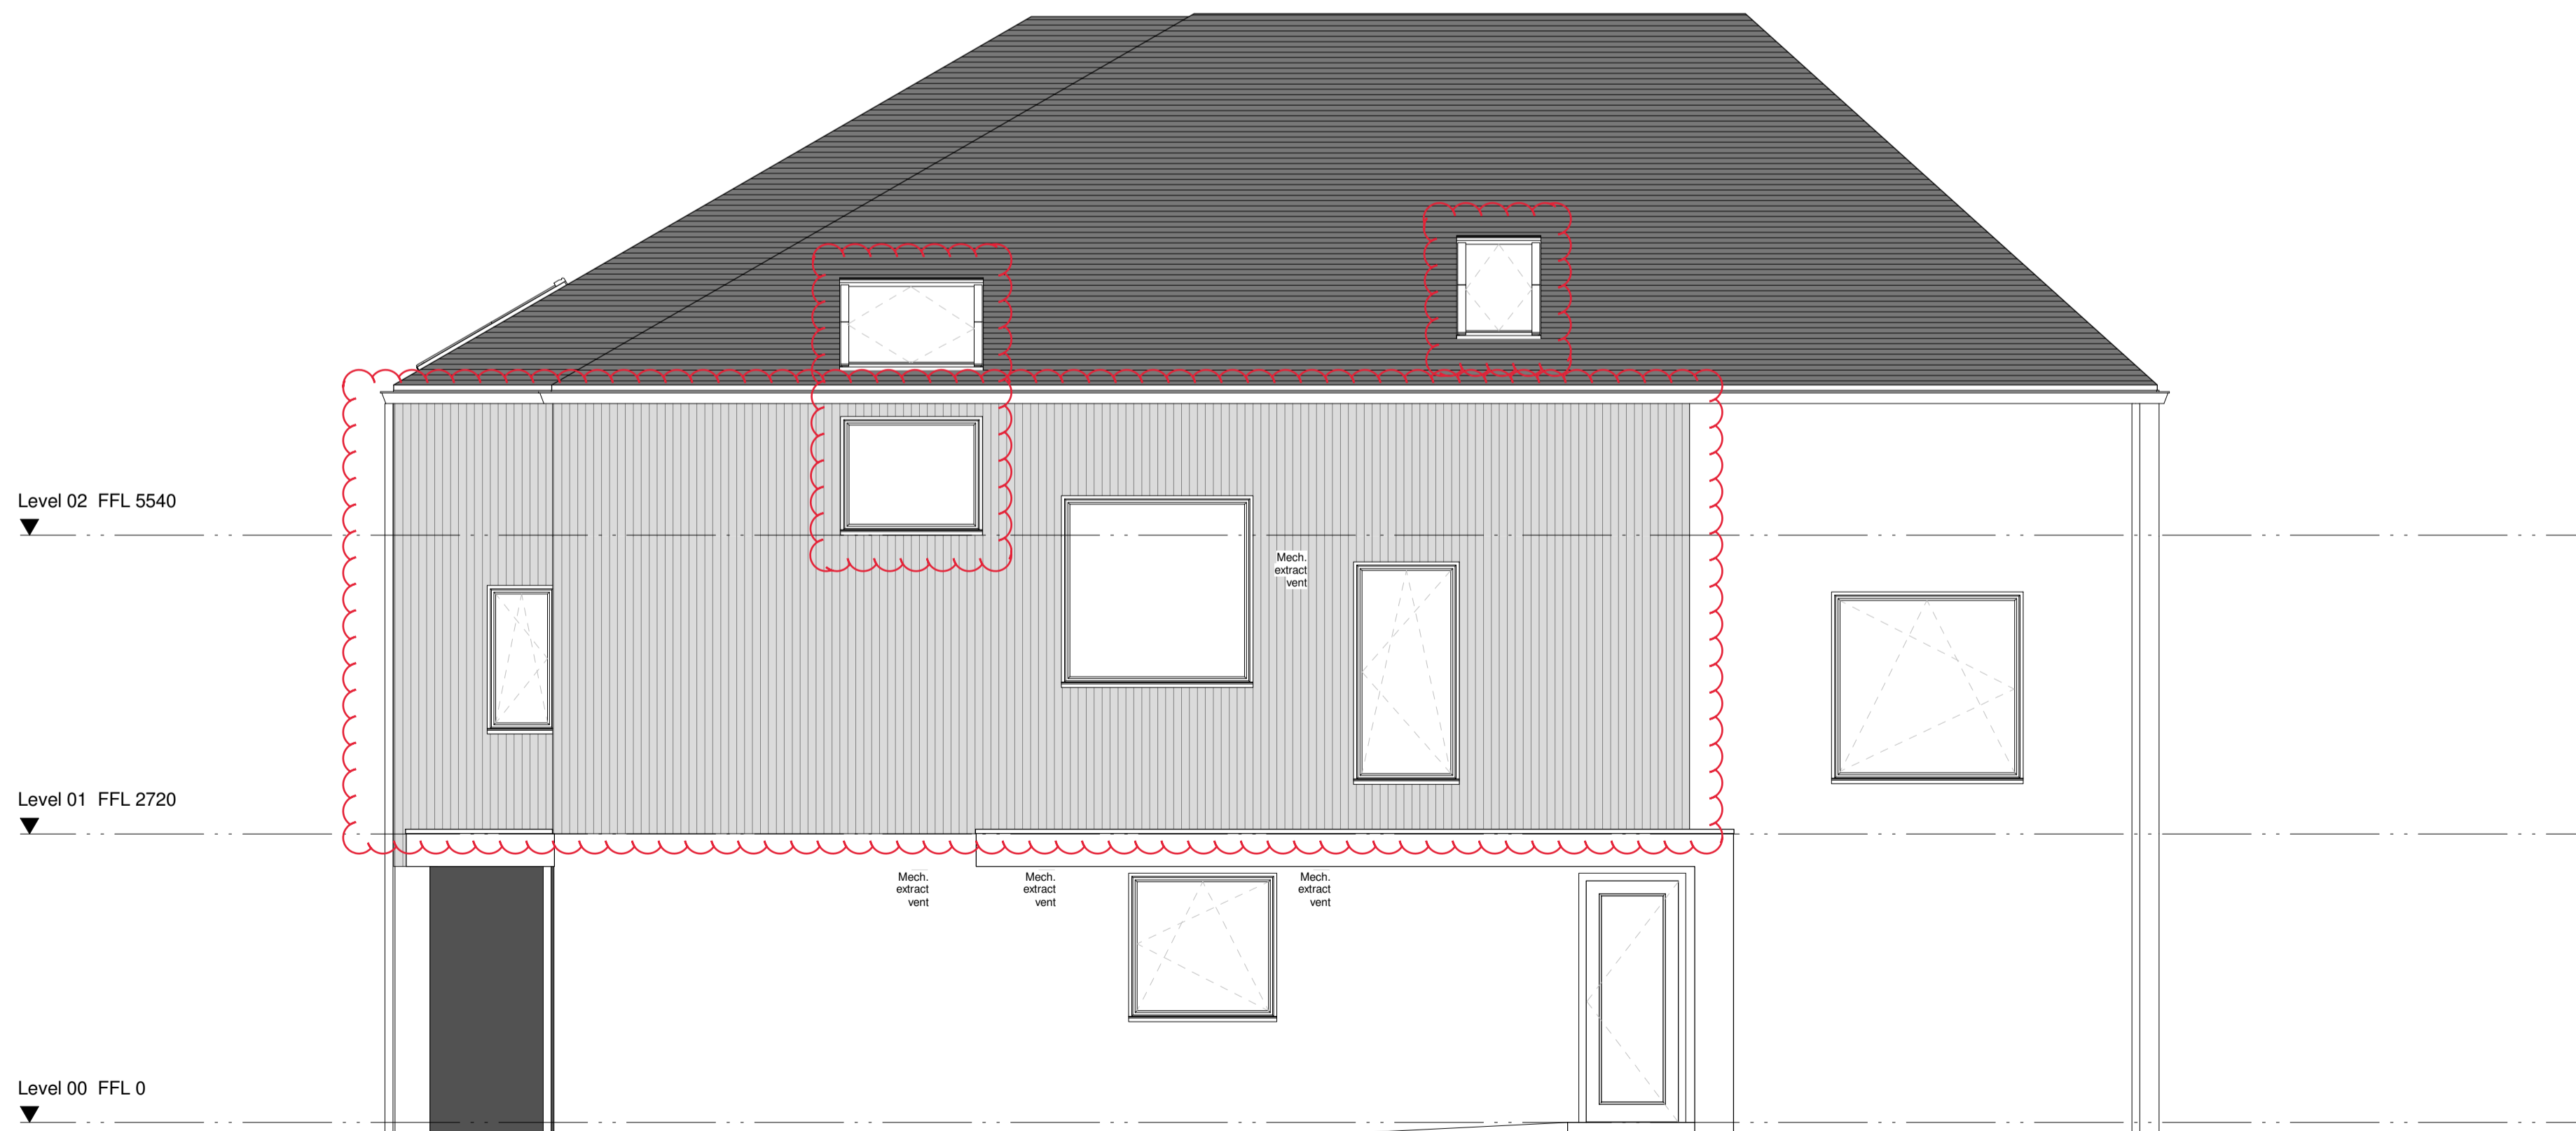

East Elevation
Scale - 1 : 50

Notes:

Key

DLM ARCHITECTS RIBA
 Antre Estate,
 Route de la
 Garene,
 St Peter Port,
 Guernsey,
 GY1 2PL
 info@dml.gg
 01481 70 10 70
 dml.gg
 Reg Co No. 59436

This drawing is the copyright of DLM Architects Ltd and not to be reproduced without their written permission.
 Contractor to confirm all dimensions on site and report all discrepancies to the architects immediately.
 Figure dimensions take precedence over scaled dimensions.
 Detail and larger scale drawings take precedence over smaller scale drawings.
 The contractor should not scale off the drawings under any circumstance

Rev:	Date:	Drafted:	Notes:
A	Jan 21	DS	Alterations to fenestration, roof lights and cladding finish

Drawn: DS
 Checked: DR


Project: La Vigne
 Guelles Road
 St. Peter Port
 Guernsey
 GY1 2DP

Status:
 For Building Control


Drawing title:
 Type A Lower - N+ E Elevations

Scale (A1):	Date:	Revision:
1 : 50 @ A1 1:100 @ A3	JAN 2021	A

Drawing Number:
 1120 - AL - ELEV - 2700

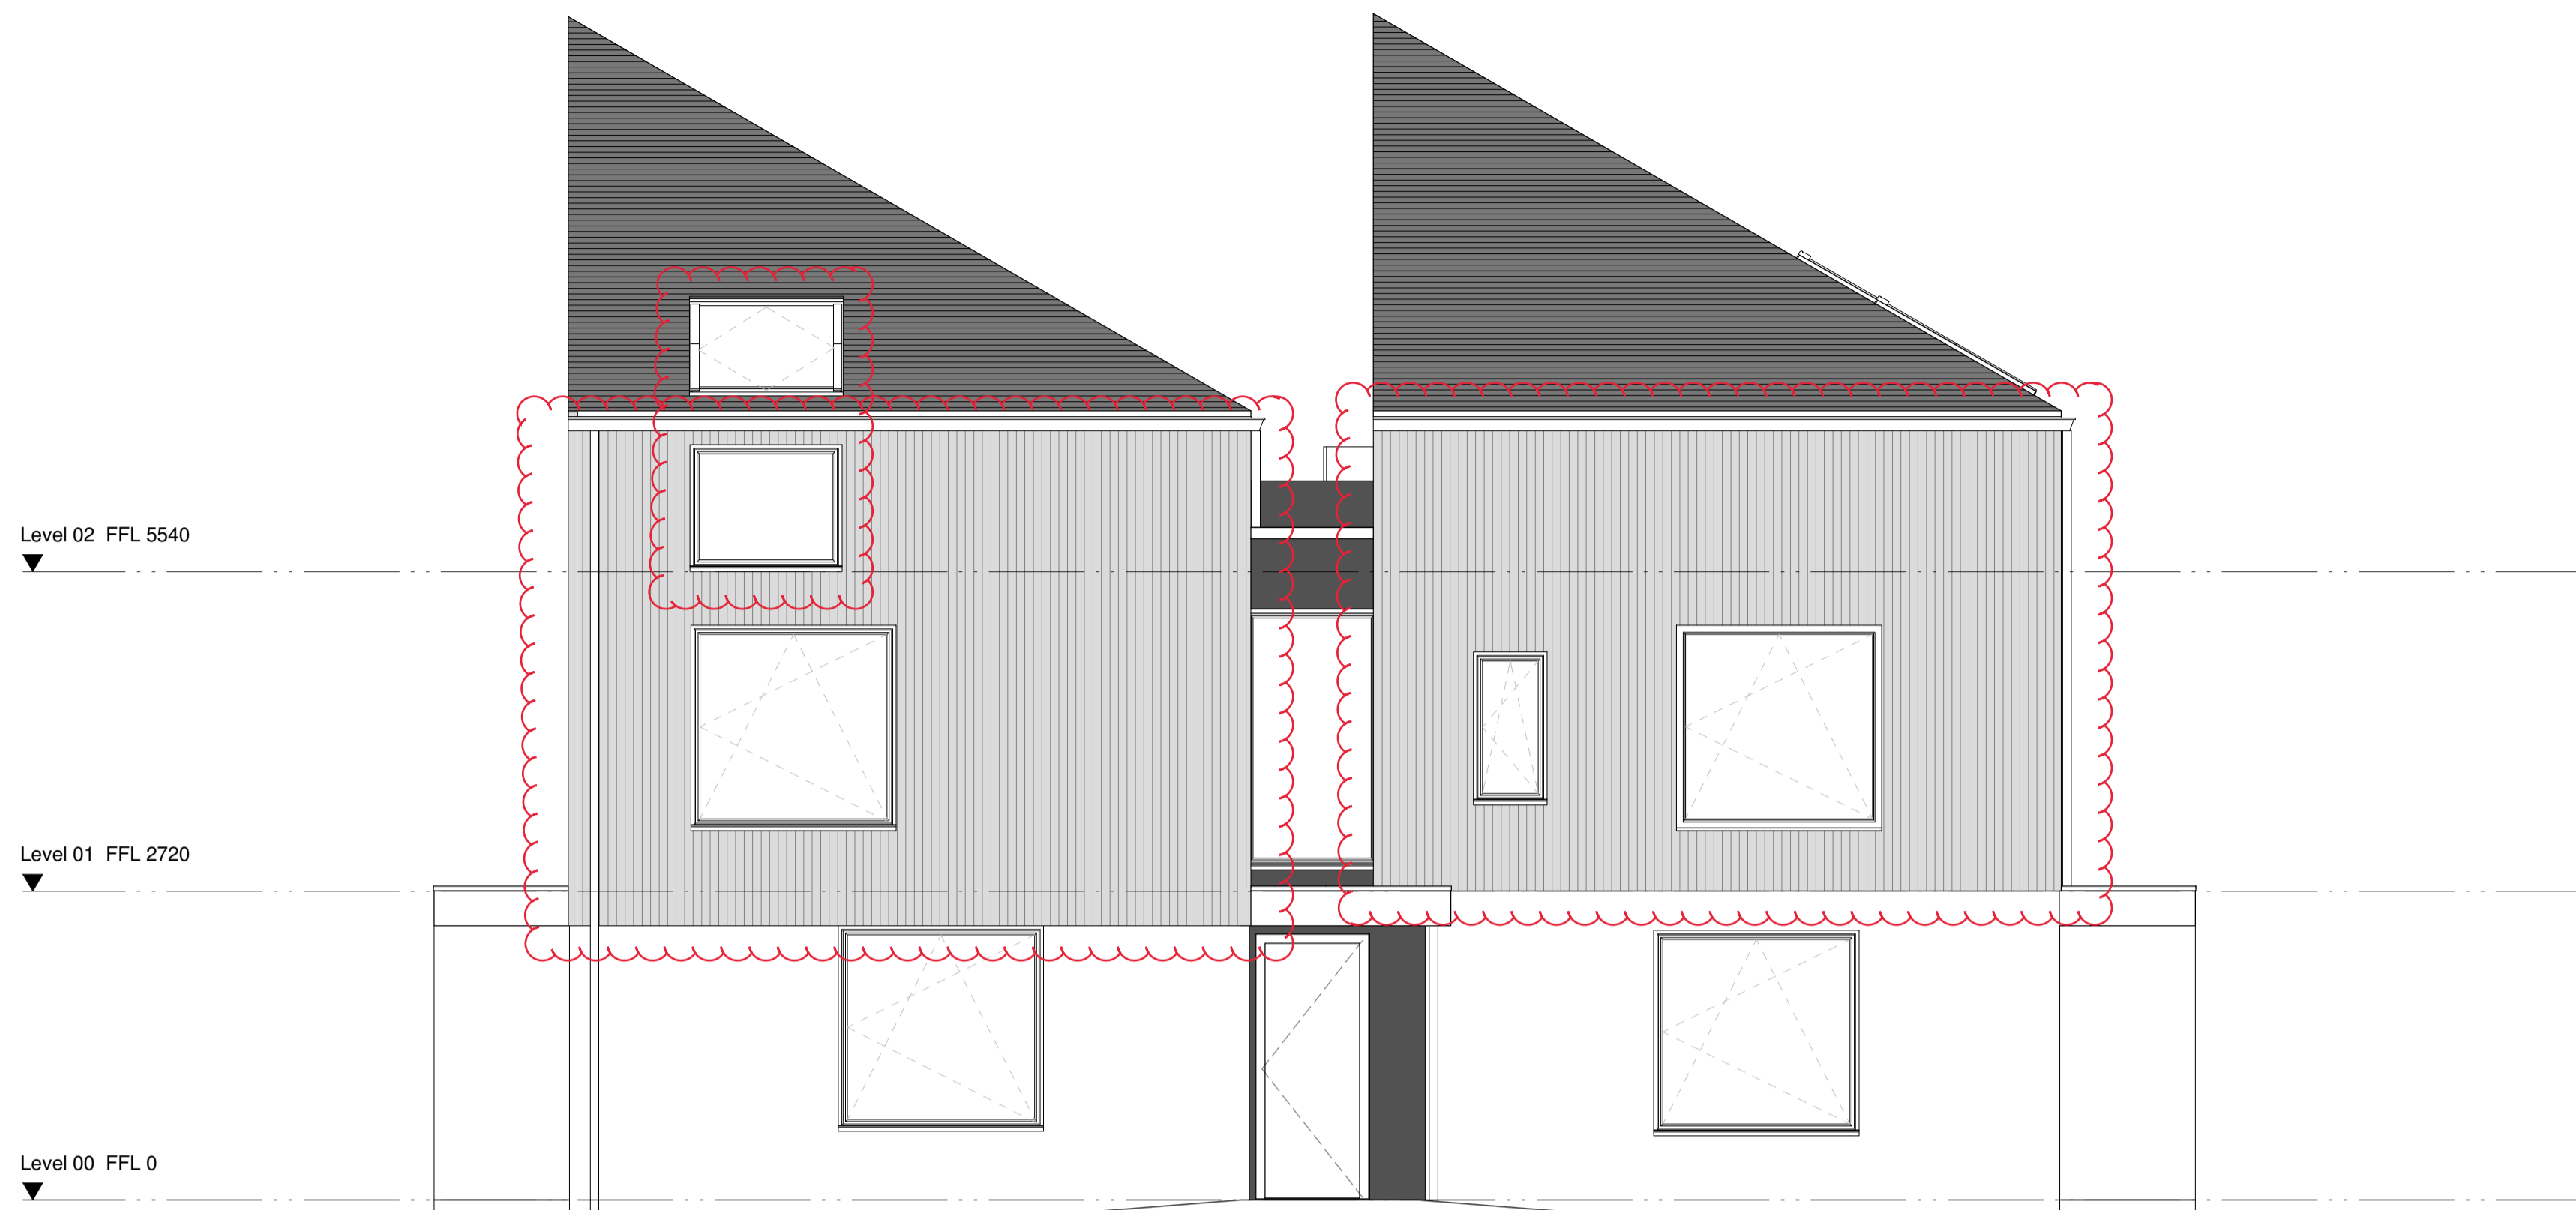

South Elevation
Scale - 1 : 50

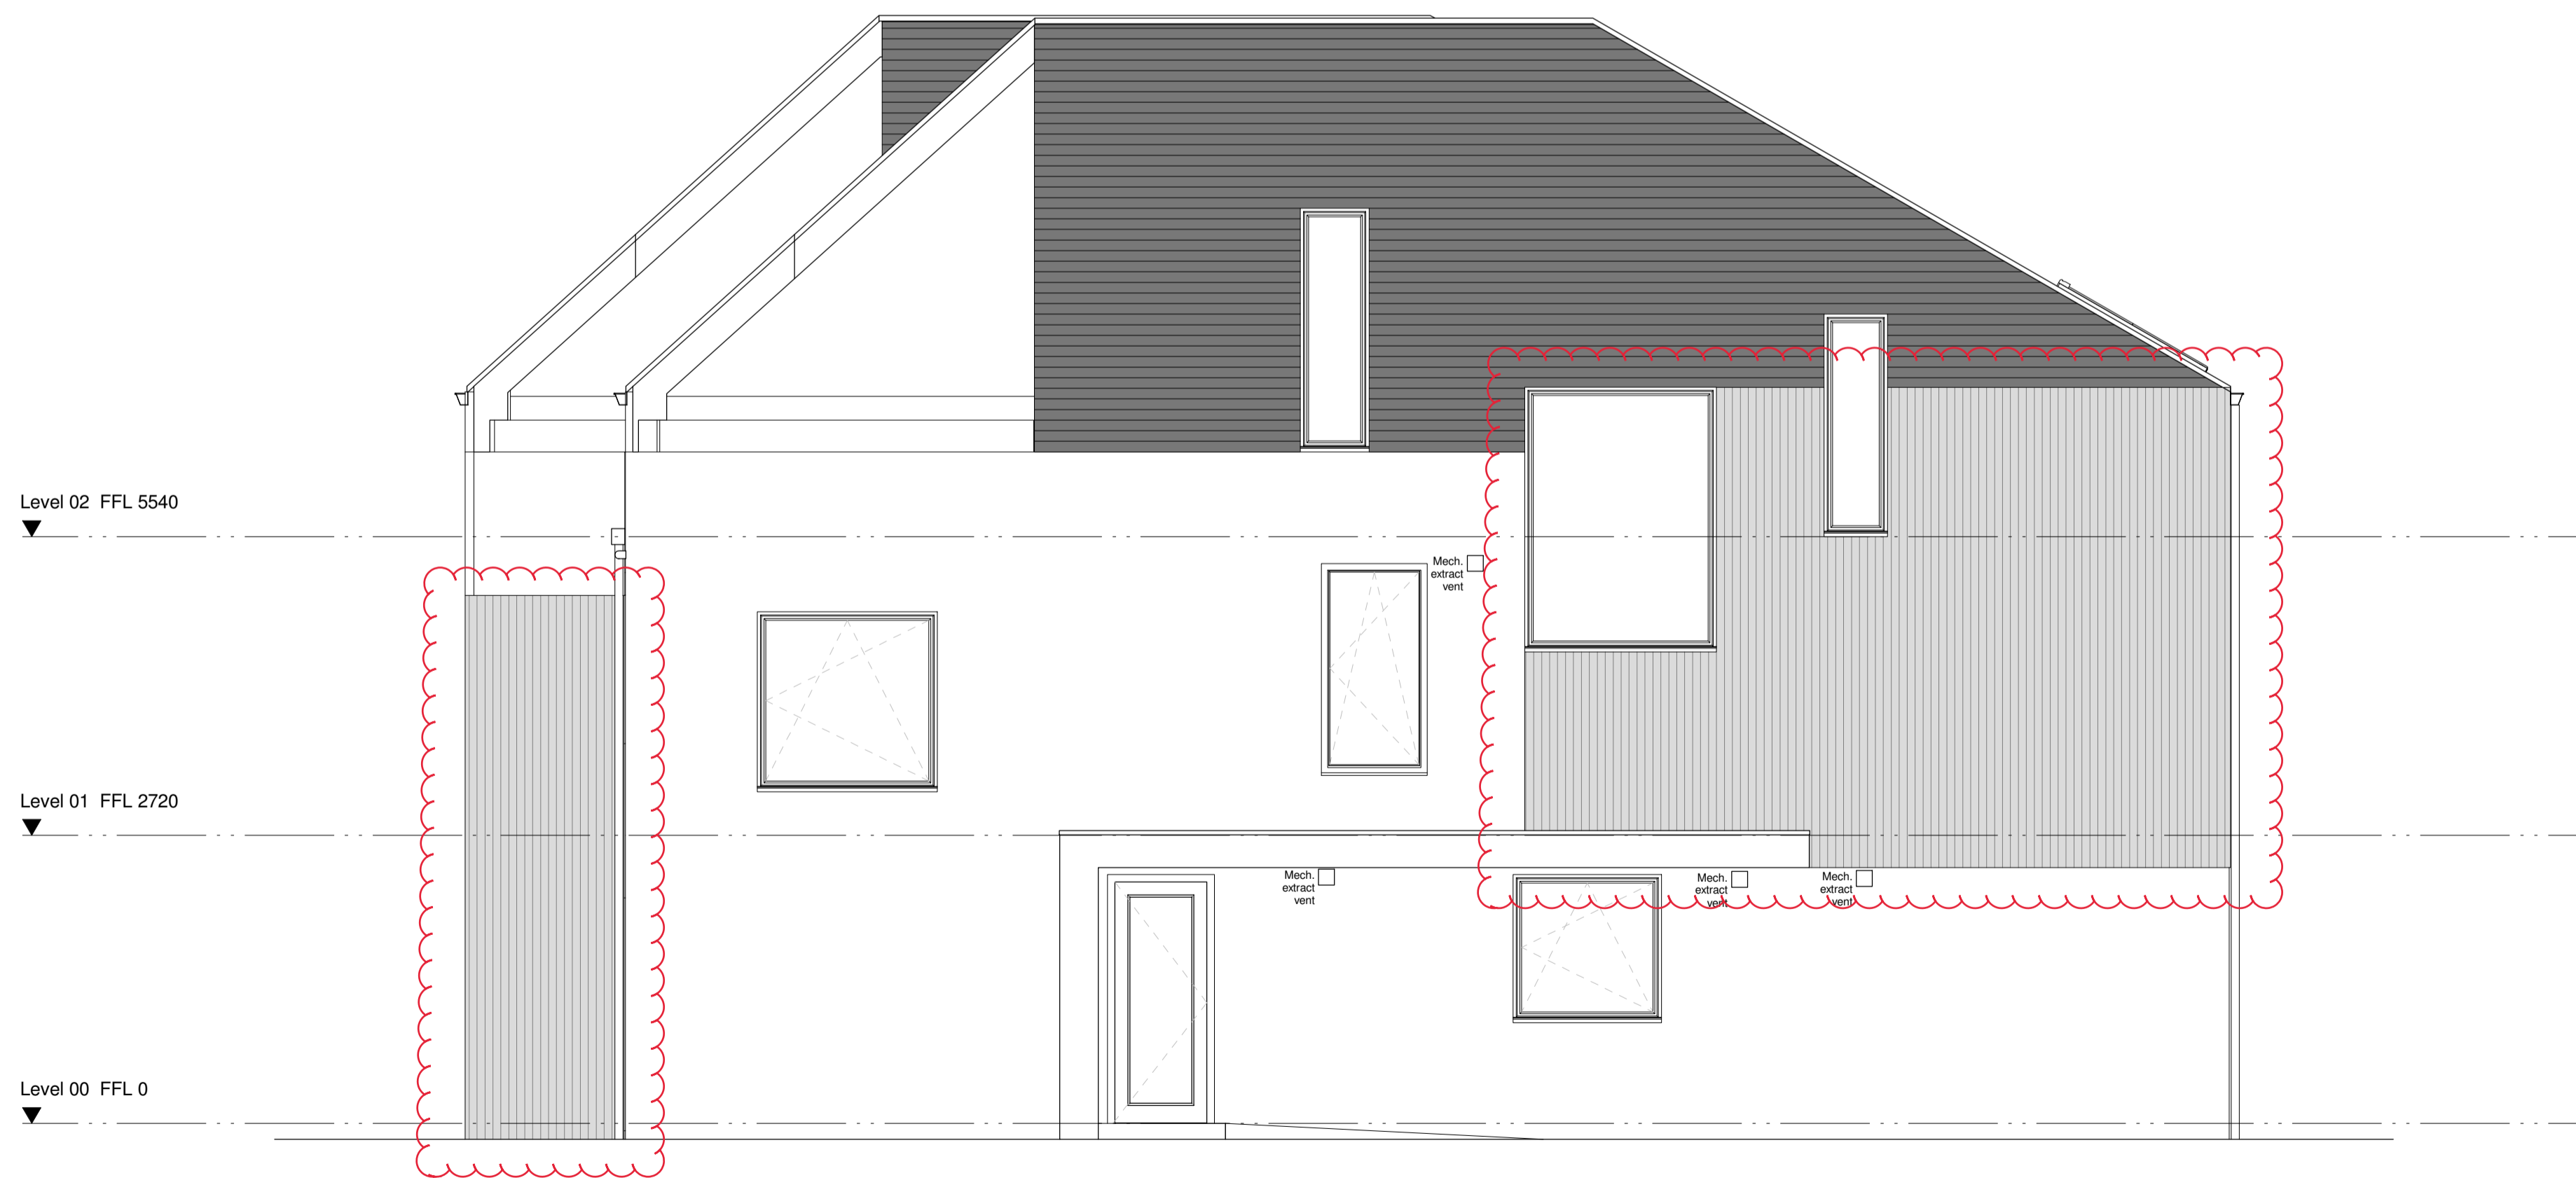

West Elevation
Scale - 1 : 50

Notes:

Key

DLM ARCHITECTS RIBA
 Antre Estate,
 Route de la
 Garene,
 St Peter Port,
 Guernsey,
 GY1 2PL
 info@dml.gg
 01481 70 10 70
 dml.gg
 Reg Co No. 59436

This drawing is the copyright of DLM Architects Ltd and not to be reproduced without their written permission.
 Contractor to confirm all dimensions on site and report all discrepancies to the architects immediately.
 Figured dimensions take precedence over scaled dimensions.
 Detail and larger scale drawings take precedence over smaller scale drawings.
 The contractor should not scale off the drawings under any circumstance

Rev:	Date:	Drafted	Notes:
A	Jan 21	DS	Alterations to fenestration, roof lights and cladding finish

Drawn: DS

Checked: DR

Project: La Vigne
 Guelles Road
 St. Peter Port
 Guernsey
 GY1 2DP

Status:
 For Building Control

Drawing title:
 Type A Lower - S + W Elevations

Scale (A1):	Date:	Revision:
1 : 50 @ A1	JAN 2021	A
1:100 @ A3		

Drawing Number:
 1120 - AL - ELEV - 2701