


© STACKHOUSE design
 THE DESIGN AND LAYOUT IN THIS DRAWING ARE THE COPYRIGHT OF STACKHOUSE DESIGN, AND MAY NOT BE AMENDED OR ADAPTED FOR ANY PURPOSE WITHOUT THE EXPRESS WRITTEN APPROVAL OF STACKHOUSE DESIGN. THE DRAWING IS TO BE USED SOLELY FOR THE INTENDED PURPOSE AND THE ARCHITECT ACCEPTS NO RESPONSIBILITY FOR ANY ERRORS OR OMISSIONS ARISING THROUGH UNAUTHORISED USE. CONTRACTORS MUST CHECK ALL DIMENSIONS ON SITE. ONLY FIGURED DIMENSIONS ARE TO BE WORKED FROM. TAKE SITE DIMENSIONS FOR ALL FABRICATION WORK. REFER ALL DISCREPANCIES AND REQUIREMENTS FOR ADDITIONAL INFORMATION TO THE ARCHITECT FOR CLARIFICATION OF INSTRUCTION BEFORE PUTTING WORK IN HAND.

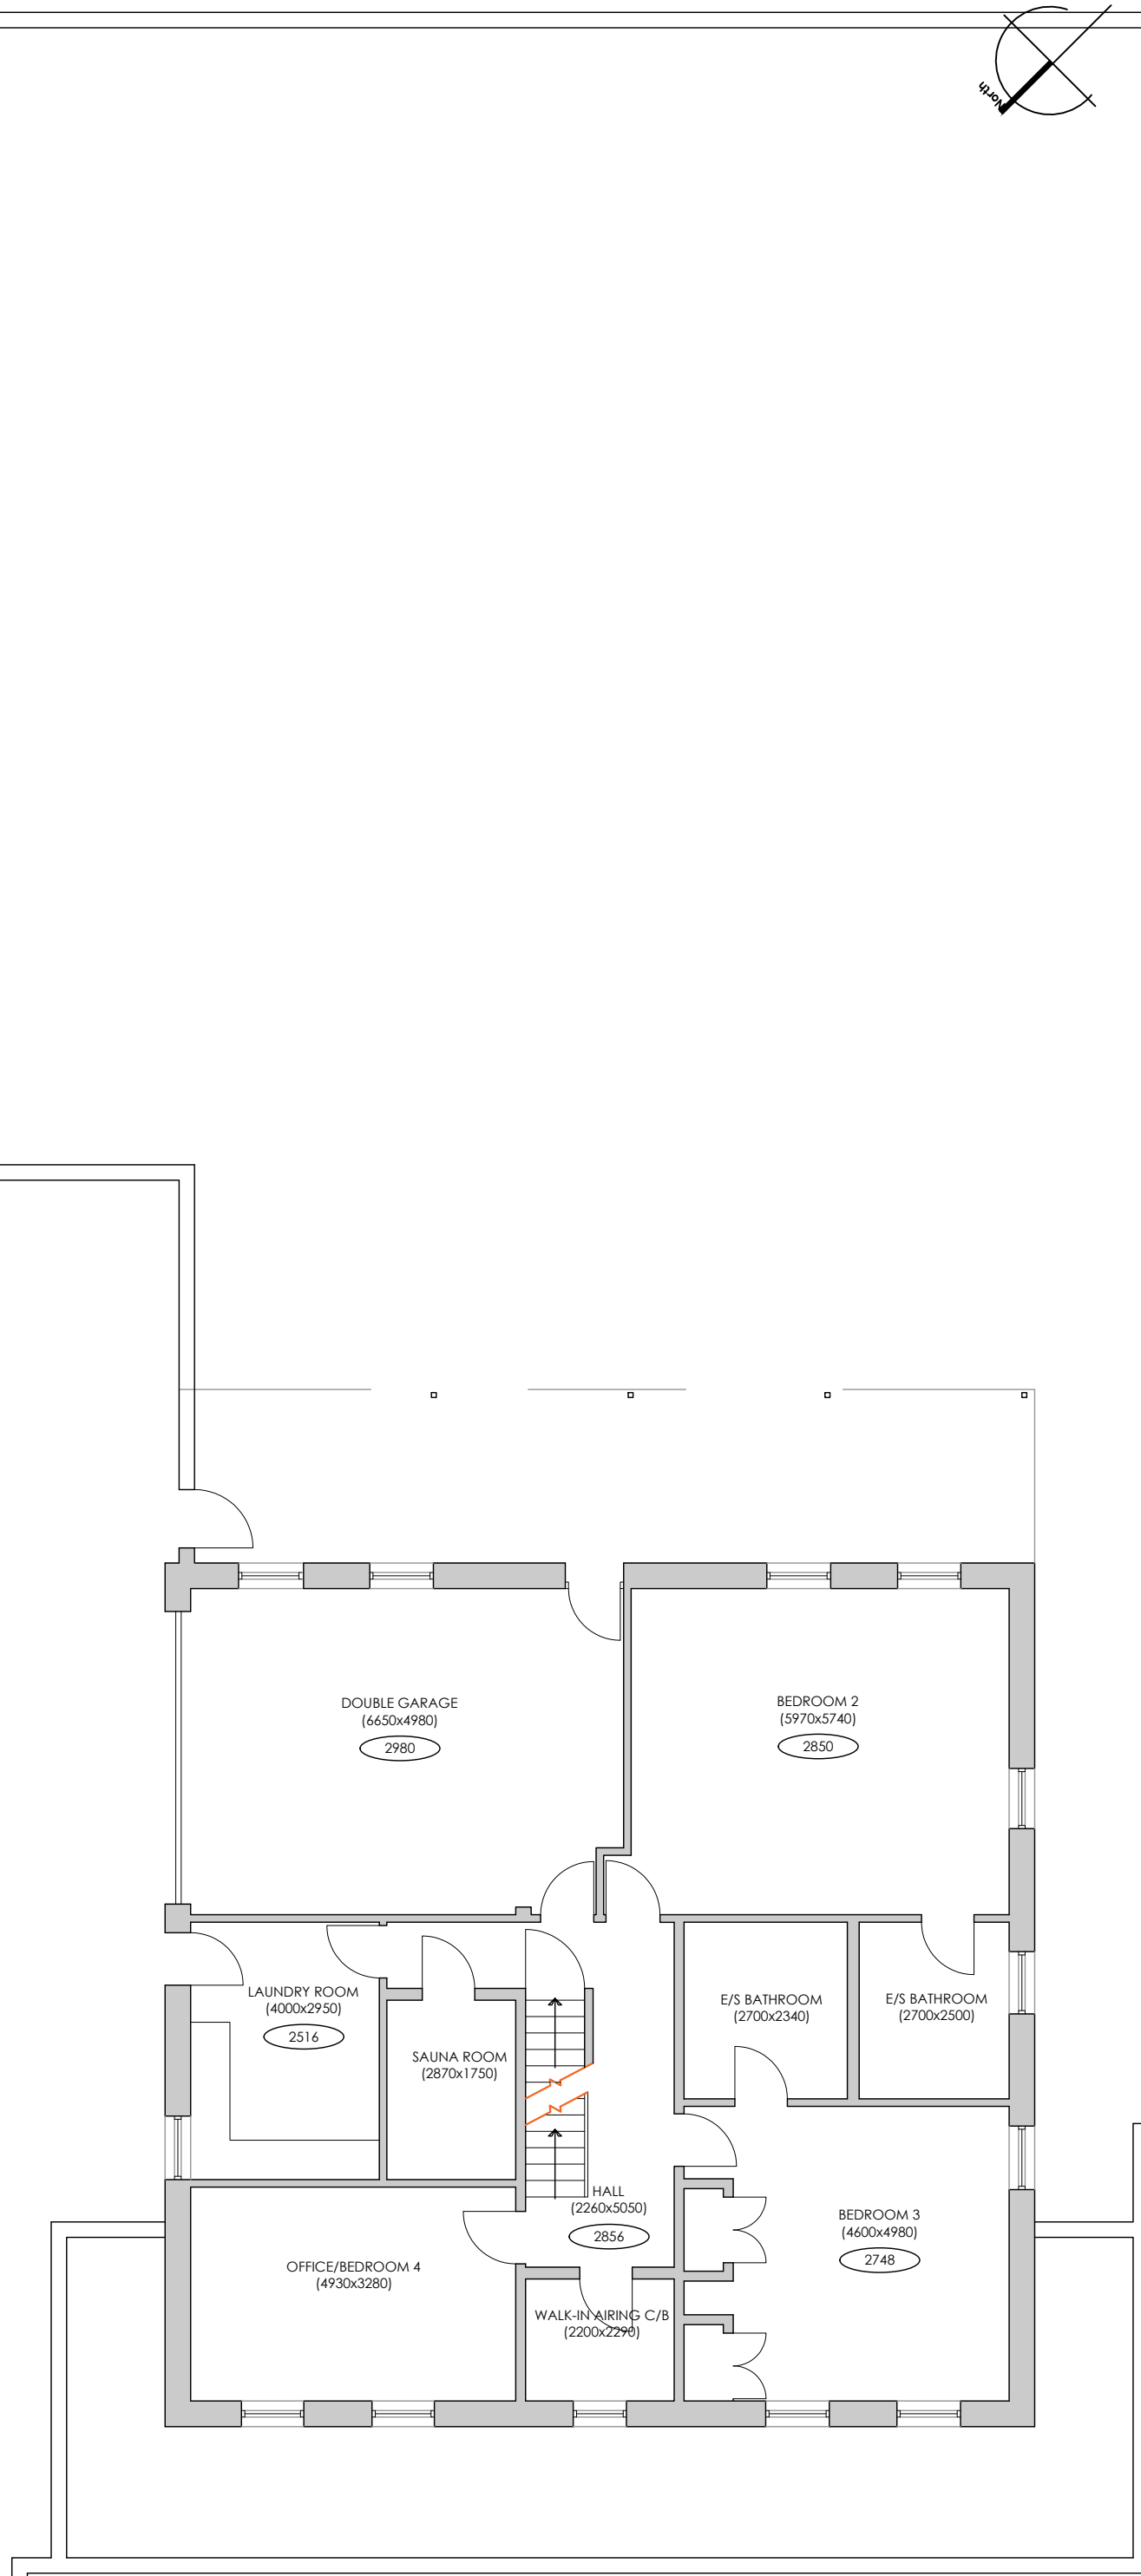

LOWER GROUND FLOOR PLAN

REV	DESCRIPTION	DATE	INS
 Barbican House, 36 New Street, Barbican, Plymouth, Devon, PL1 2NA Tel: 01752 426 400 info@stackhousedesign.co.uk www.stackhousedesign.co.uk			
TITLE MOREAU HOUSE		AUTHOR JH	
CLIENT MR. P BODY		DATE 12/02/2020	
DETAIL EXISTING LOWER GROUND FLOOR PLAN		SCALE 1:100 @ A3	
STATUS PLANNING		DRAWING NO. 19-30-11	
		CHECKED	