



DIMENSIONS ALL DIMENSIONS WHERE APPLICABLE TO BE CHECKED ON SITE PRIOR TO WORKS COMMENCING

REVISION

REV.	DATE	DESCRIPTION	SIG.

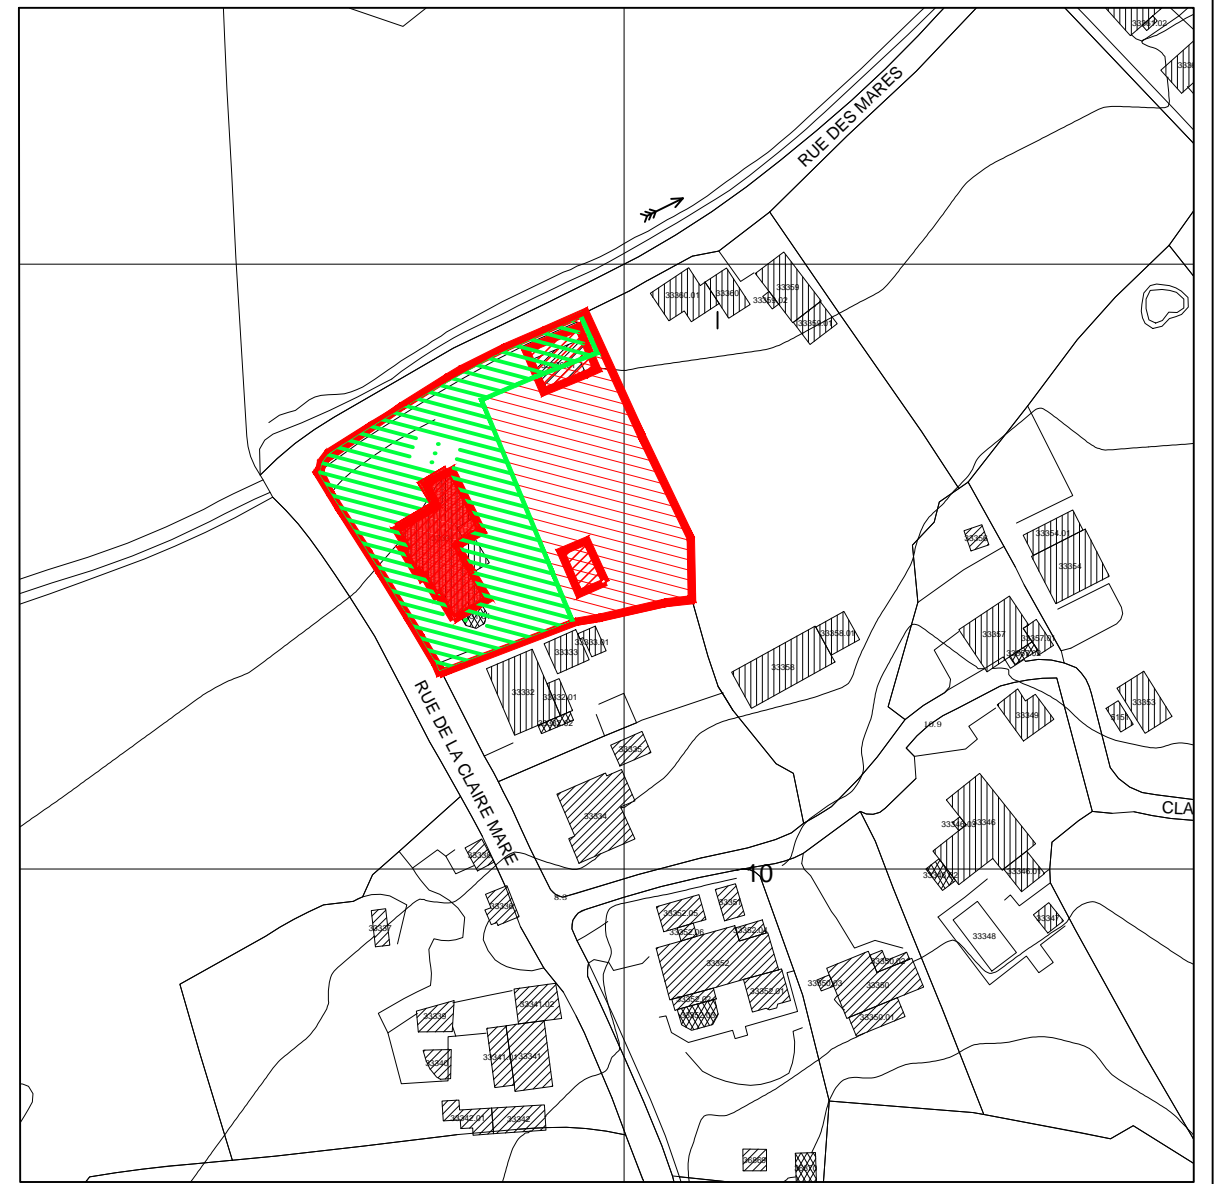

Location Plan Scale 1:1250
Copyright 2008 States of Guernsey/Digimap Ltd
Digimap Licence No. 121

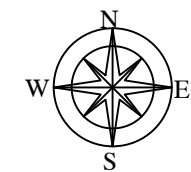

- KEY**
- Overall site boundary to the property shown in Red.
 - Extent of existing domestic curtilage
 - Extent of land forming application for change of use to domestic curtilage
 - Extent of works to existing dwelling & extension

This drawing is to be read in-conjunction with drawing No's: 1404-SK-01A, 02A & 03A.

DIRECT ARCHITECTURAL SOLUTIONS

CHARTERED SURVEYOR - ARCHITECTURAL TECHNOLOGIST - PROJECT MANAGEMENT
CLOS DU GAIN, RUE DU GAIN, TEL - OFFICE +44 (0)1481 266311.
TORTEVAL, GUERNSEY, GY8 DPJ. FAXSIMILE +44 (0)1481 266322.

PROJECT Extension and Alterations to 'Le Courtil D'Aval', La Claire Mare, St Pierre du Bois, Guernsey.		
CLIENT Mr. Y. Marquis and Miss. K. Isabelle.		
DRAWING Sketch Drawing - Site Plan - Domestic Curtilage.		
SCALE 1:100.	DRAWN Carl and JB.	DATE 2nd February 2021.
DRAWING NO. 1404-SK-04.	REVISION	



Ground Floor Plan and Site Plan.
Scale - 1:100.

RUE DE LA CLAIRE MARE

