



DIMENSIONS ALL DIMENSIONS WHERE APPLICABLE TO BE CHECKED ON SITE PRIOR TO WORKS COMMENCING

REVISION			
REV.	DATE	DESCRIPTION	SIG.

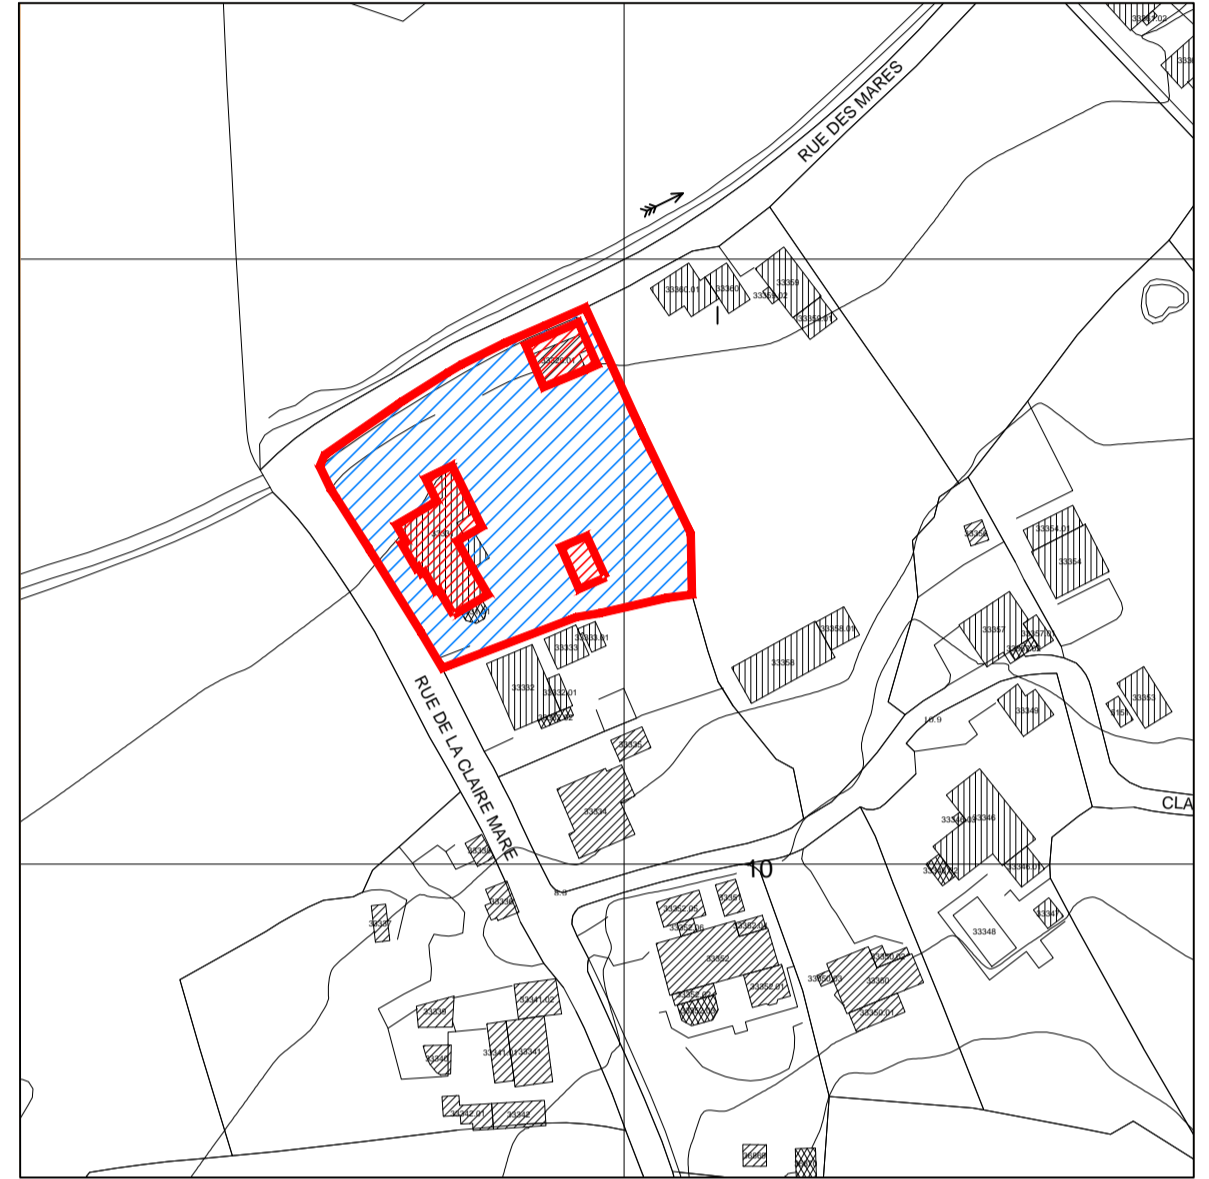

Location Plan Scale 1:1250
Copyright 2008 States of Guernsey/Digimap Ltd
Digimap Licence No. 121

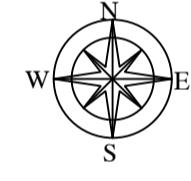

This drawing is to be read in-conjunction with drawing No's: 1404-SK-02 & 03.

DIRECT ARCHITECTURAL SOLUTIONS

CHARTERED SURVEYOR - ARCHITECTURAL TECHNOLOGIST - PROJECT MANAGEMENT
CLOS DU GAIN, RUE DU GAIN, TEL - OFFICE +44 (0)1481 266311.
TORTEVAL, GUERNSEY, GY8 DPJ. FAXSIMILE +44 (0)1481 266322.

PROJECT	Extension and Alterations to 'Le Courtil D'Aval', La Claire Mare, St Pierre du Bois, Guernsey.		
CLIENT	Mr. Y. Marquis and Miss. K. Isabelle.		
DRAWING	Sketch Drawing - Site Plan		
SCALE	1:100.	DRAWN	Carl and JB.
		DATE	12th January 2021.
DRAWING NO.	1404-SK-01.		REVISION



Ground Floor Plan and Site Plan.
Scale - 1:100.

23m2

RUE DE LA CLAIRE MARE

