


THE COPYRIGHT OF THIS DRAWING IS THE PROPERTY OF DIRECT ARCHITECTURAL SOLUTIONS LTD.


DIMENSIONS ALL DIMENSIONS WHERE APPLICABLE TO BE CHECKED ON SITE PRIOR TO WORKS COMMENCING

REVISION

REV.	DATE	DESCRIPTION	SIG.

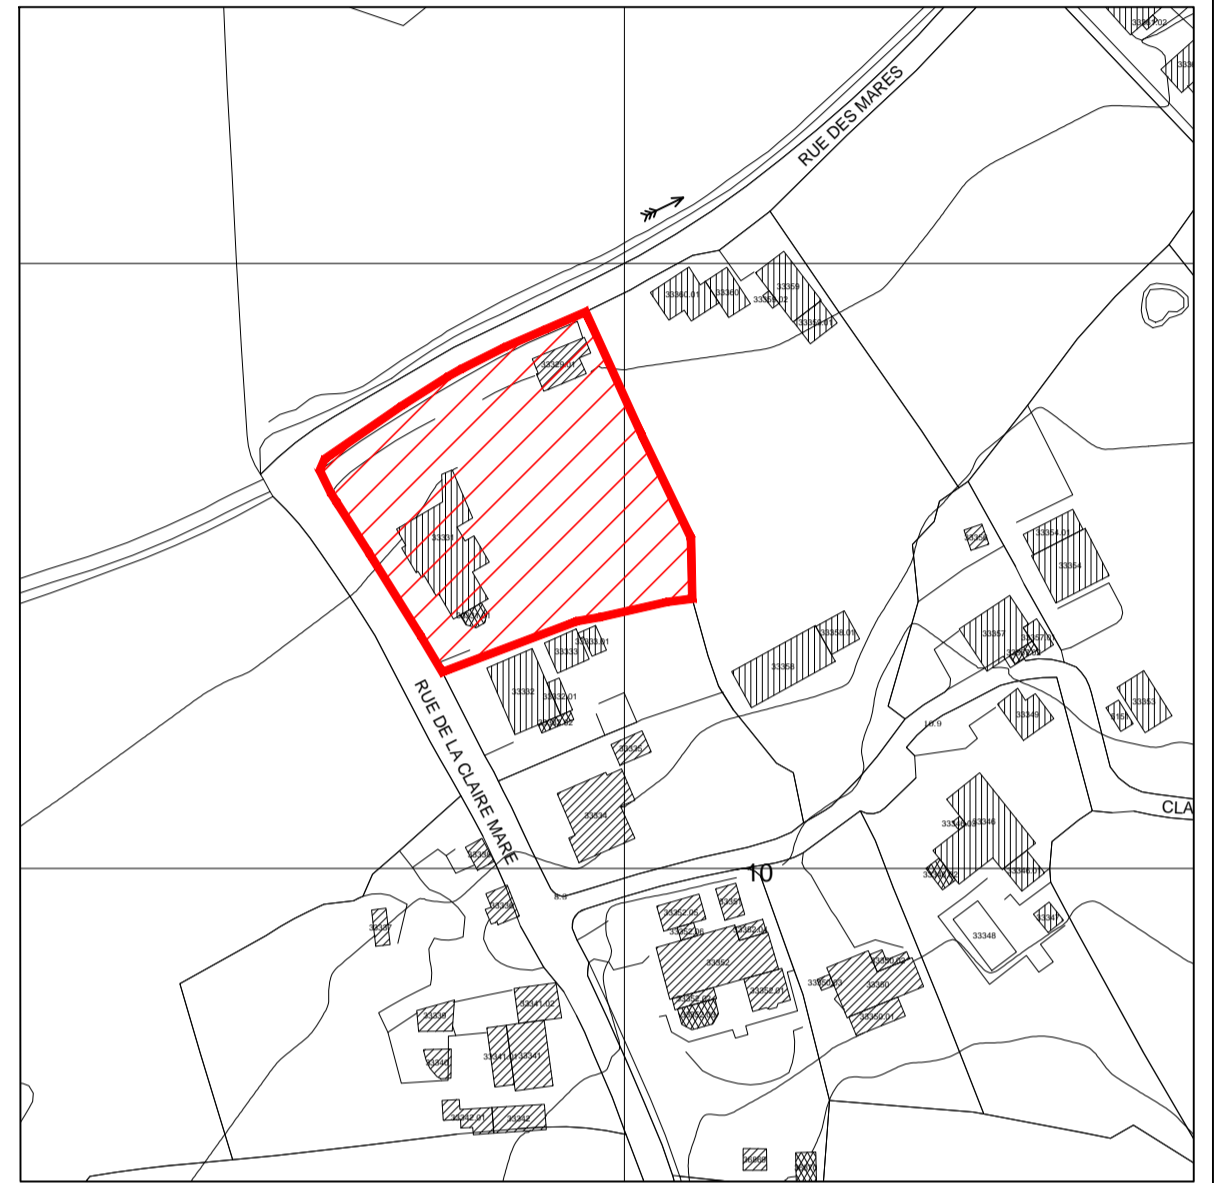

Location Plan Scale 1:1250
Copyright 2008 States of Guernsey/Digimap Ltd
Digimap Licence No. 121

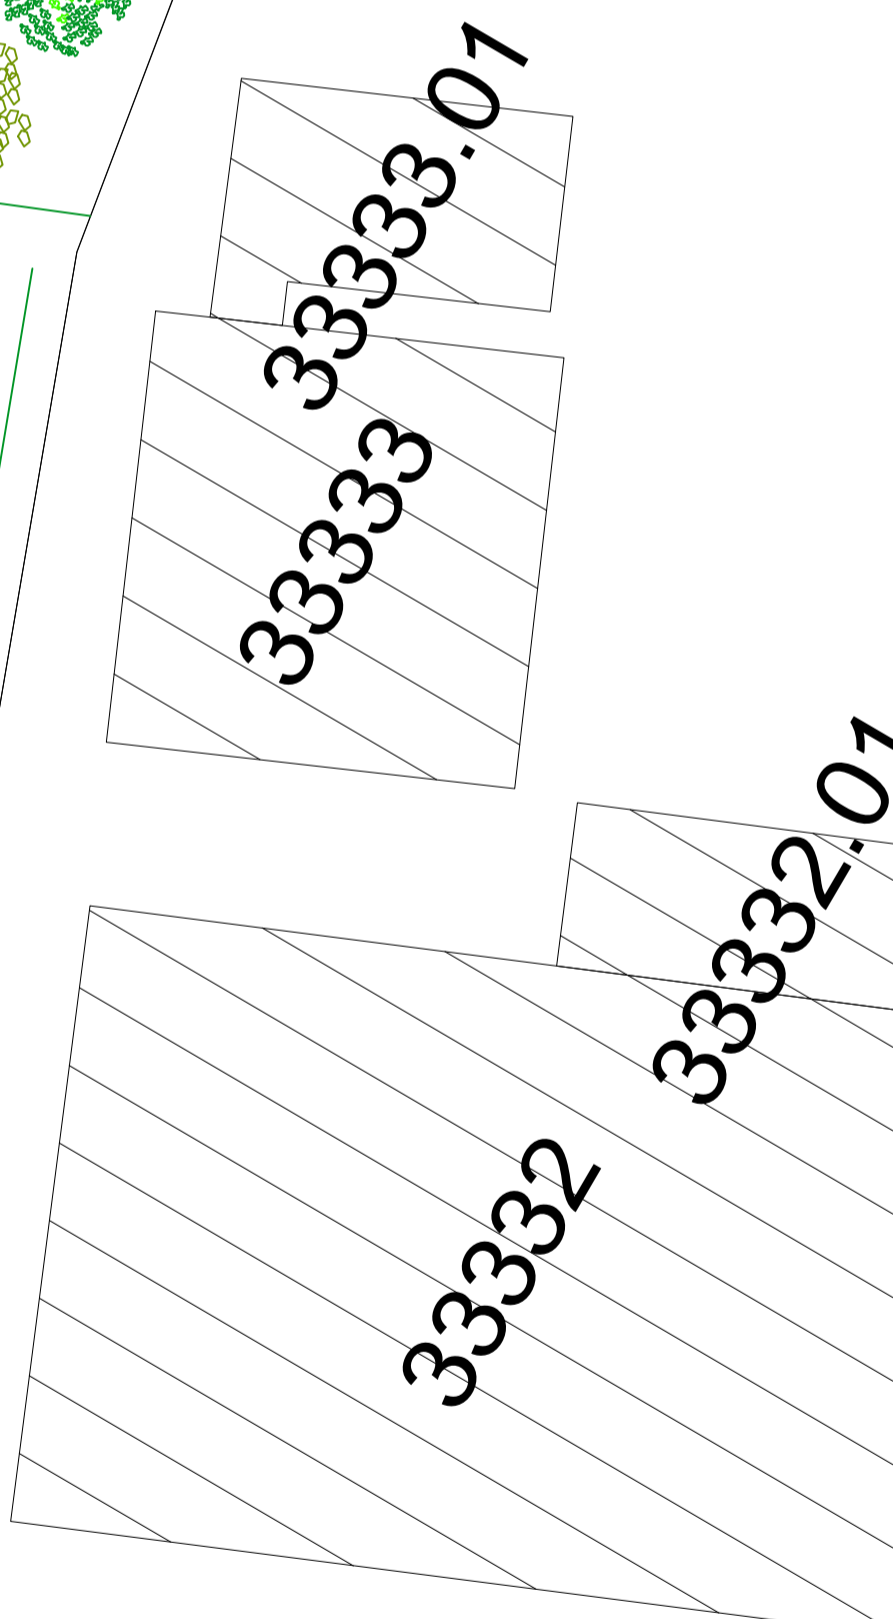

This drawing is to be read in-conjunction with drawing No's: 1404-SV-02, 03, 04 & 05.

DIRECT ARCHITECTURAL SOLUTIONS

CHARTERED SURVEYOR - ARCHITECTURAL TECHNOLOGIST - PROJECT MANAGEMENT
CLOS DU GAIN, RUE DU GAIN, TEL - OFFICE +44 (0)1481 266311.
TORTEVAL, GUERNSEY, GY8 0PJ. FAXSIMILE +44 (0)1481 266322.

PROJECT	Extension and Alterations to 'Le Courtil D'Aval', La Claire Mare, St Pierre du Bois, Guernsey.		
CLIENT	Mr. Y. Marquis and Miss. K. Isabelle.		
DRAWING	Survey Drawing - Overall Site Plan		
SCALE	1:100.	DRAWN	Carl and JB.
		DATE	16th October 2020.
DRAWING NO.	1404-SV-01.	REVISION	

Site Plan.
Scale - 1:100.

RUE DE LA CLAIRE MARE