

STATES OF GUERNSEY
E - DOCS RECEIVED

- 4 FEB PLANNING SERVICE

23 FEB 2021

REF


The double doors will be same width as the existing windows but extended downwards to the level of the bedroom floor.

replace windows with hardwood double door

existing windows 1160 w x 1290 h

Hard wood
Balcony with glass sides

glass

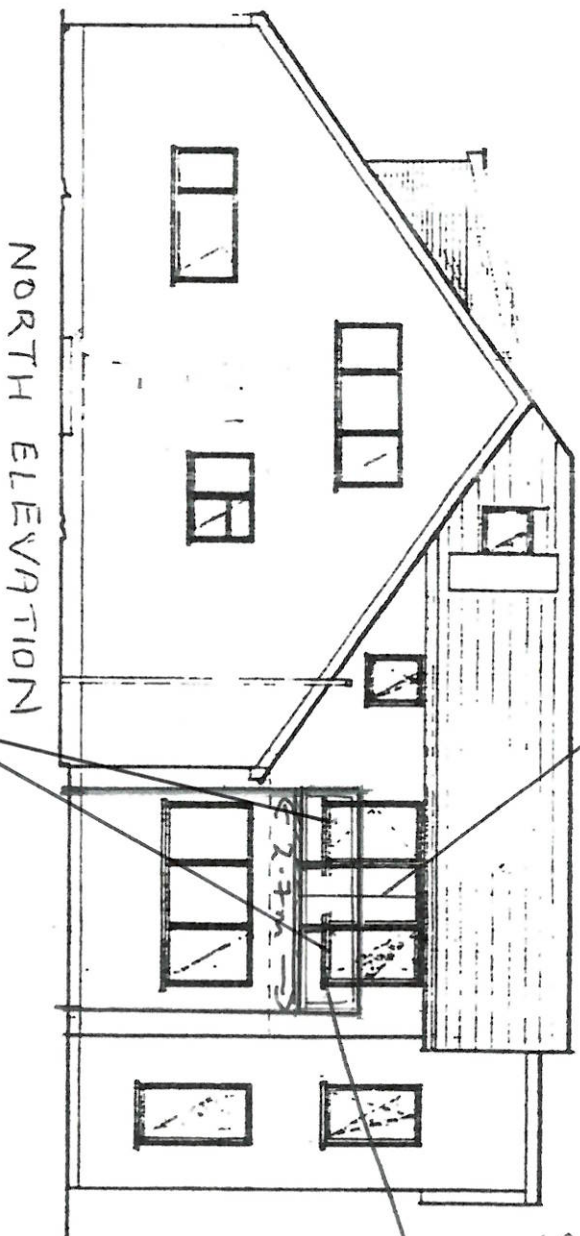

NORTH ELEVATION

Scale 1:100

2 side windows to remain the same


STATES OF GUERNSEY
E-DOCS RECEIVED

- 4 FEB 2021

REF

PLANNING SERVICE

23 FEB 2021

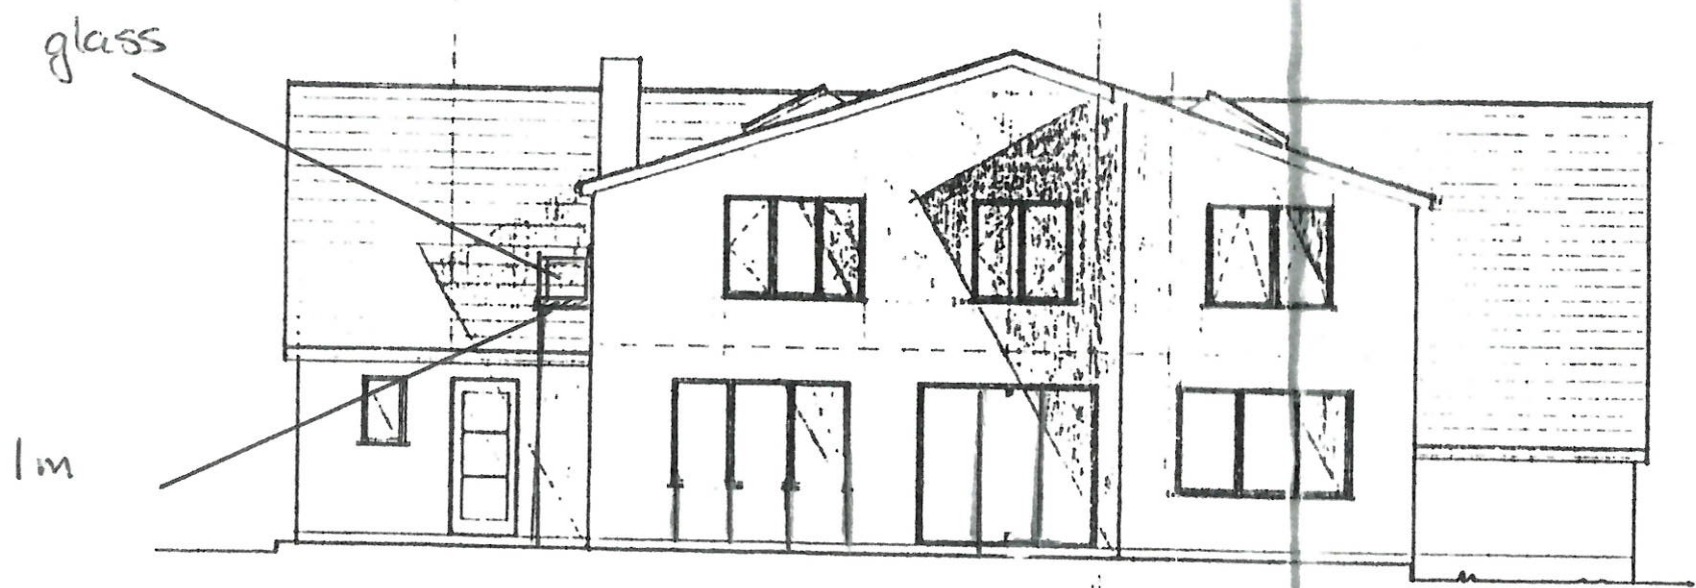


WEST ELEVATION

Scale 1:100

STATES OF GUERNSEY
E - DOCS RECEIVED

- 4 FEB 2021

REF

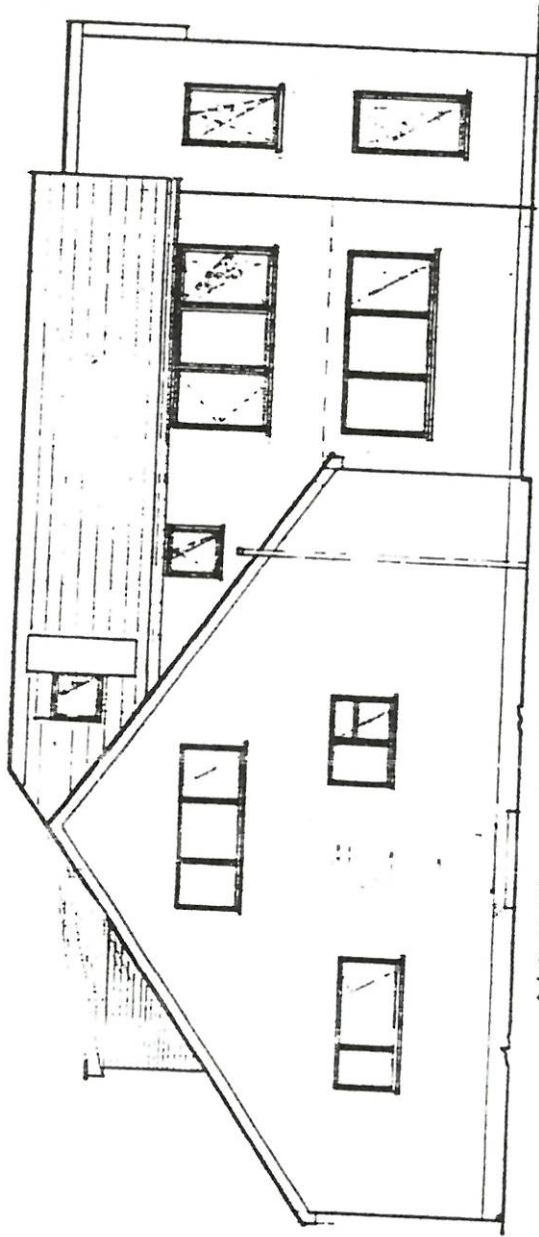


NORTH ELEVATION



STATES OF GUERNSEY
E - DOCS RECEIVED

- 4 FEB 2021

REF

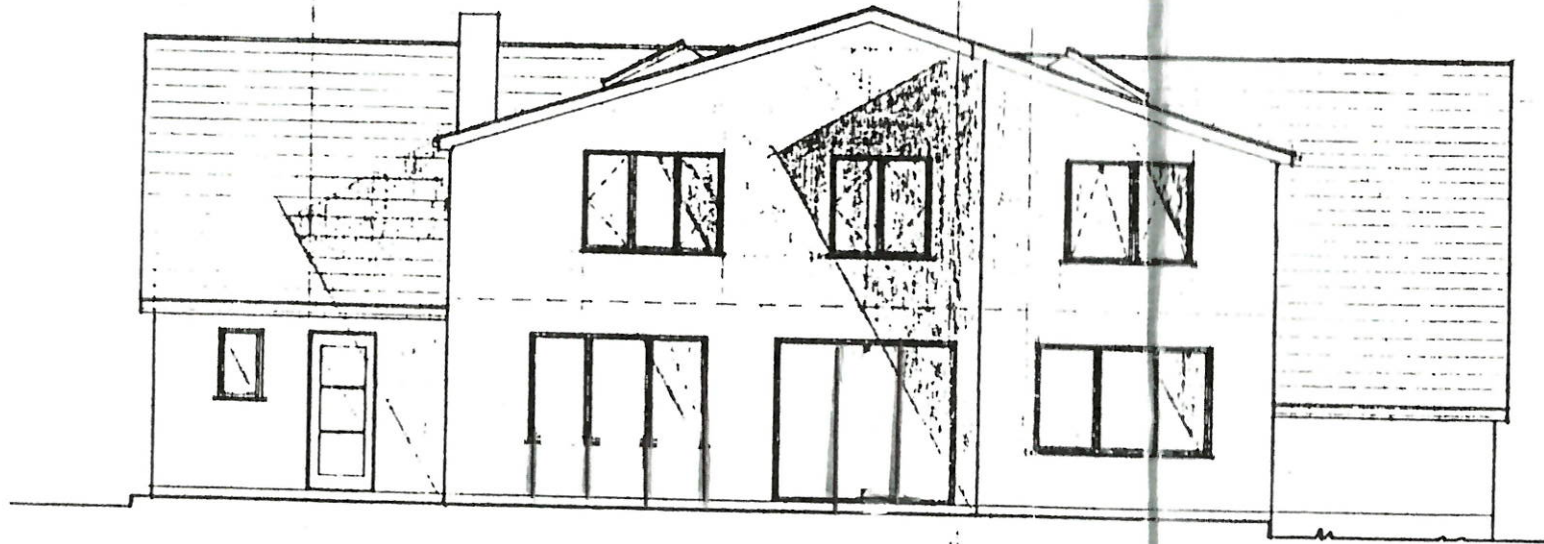

WEST ELEVATION