




Existing South Elevation

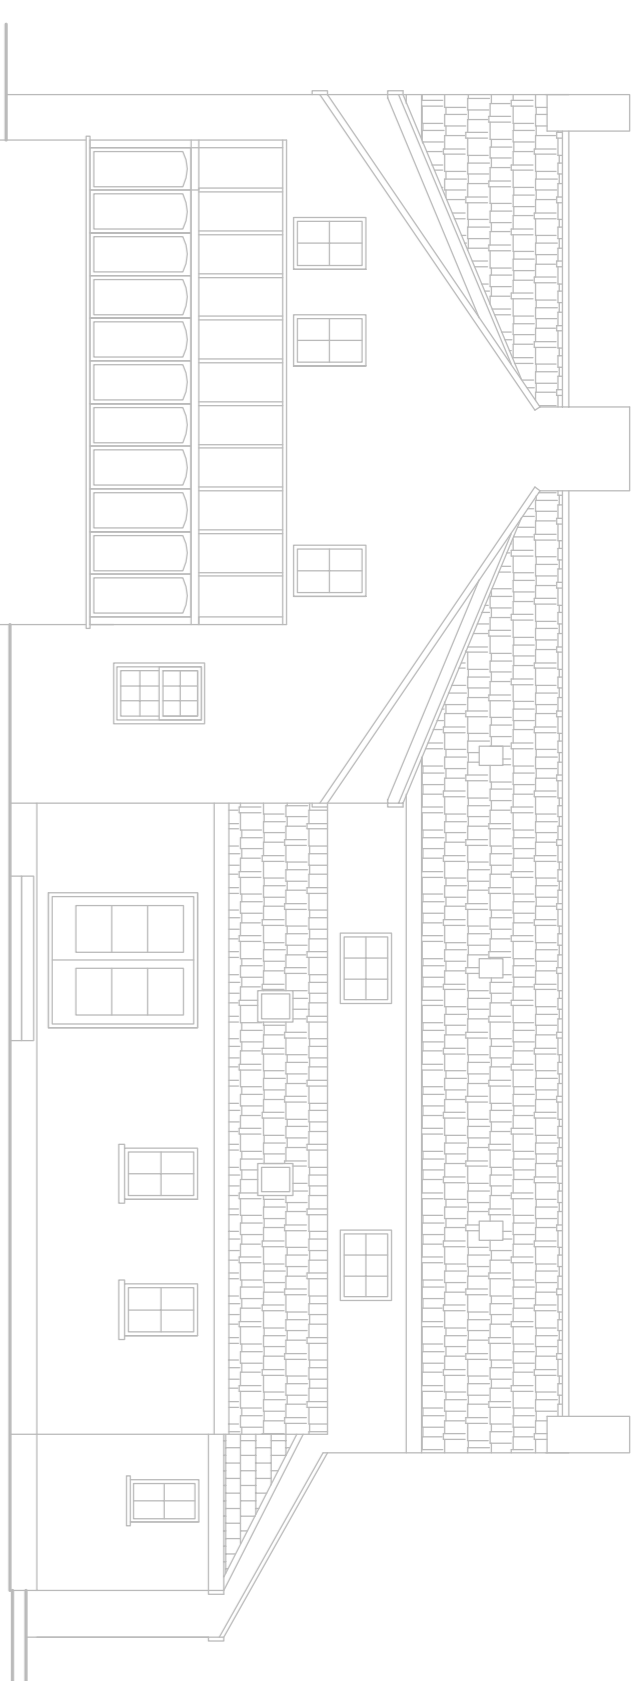


Existing East Elevation

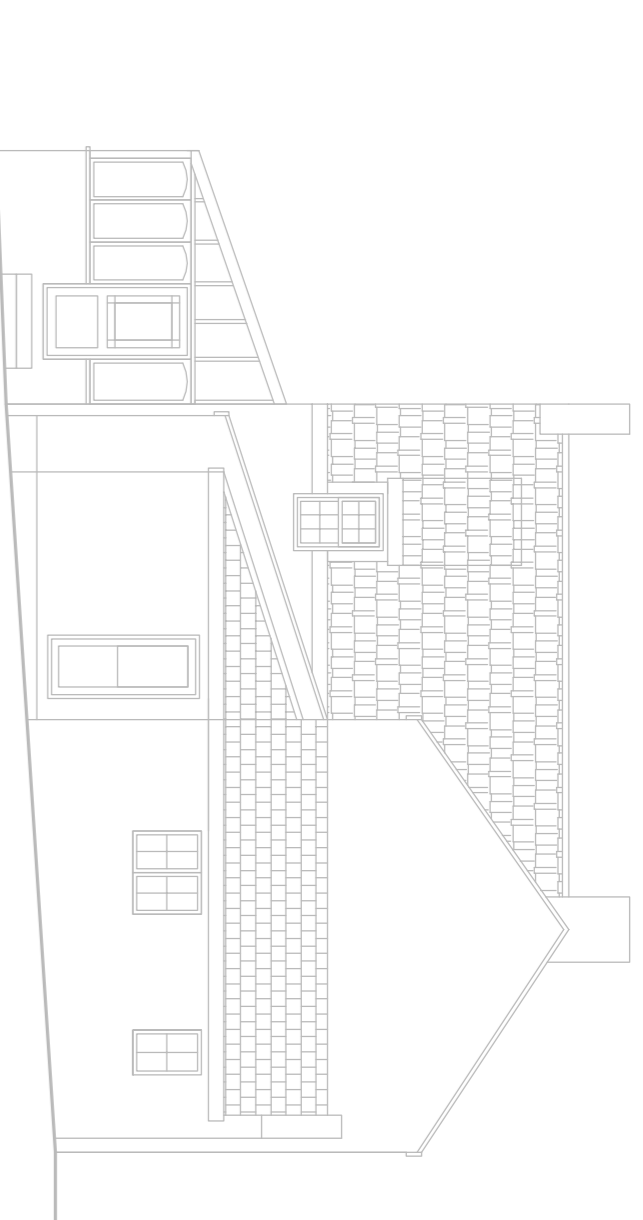


Existing West Elevation

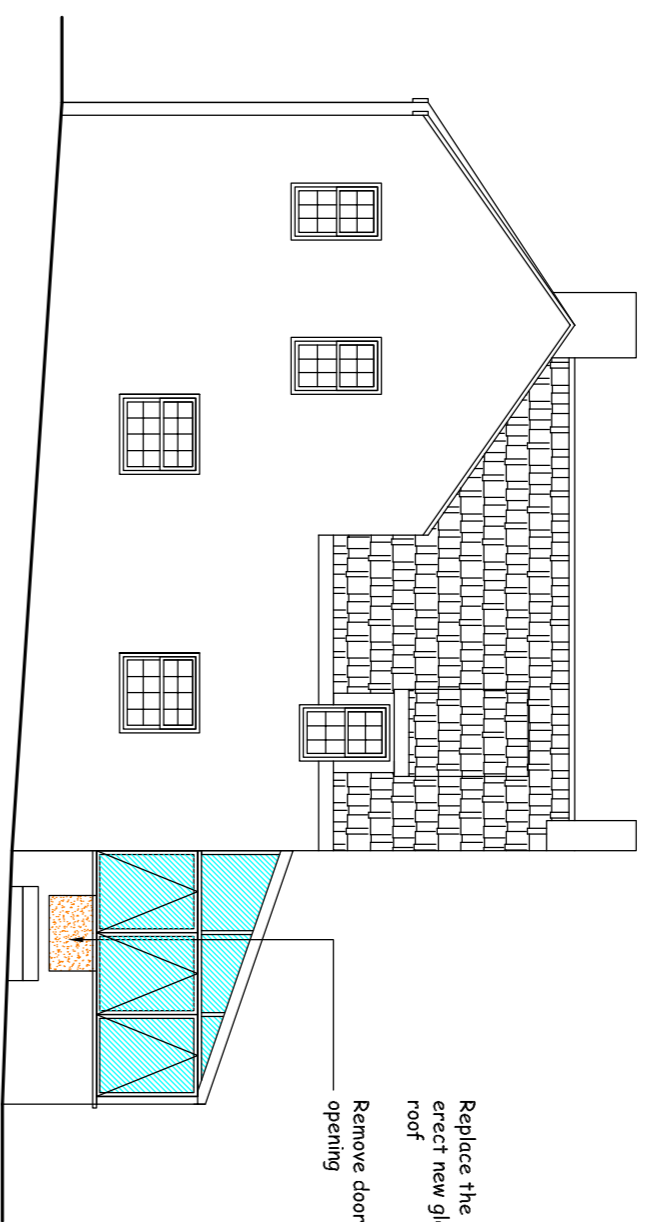

Proposed South Elevation

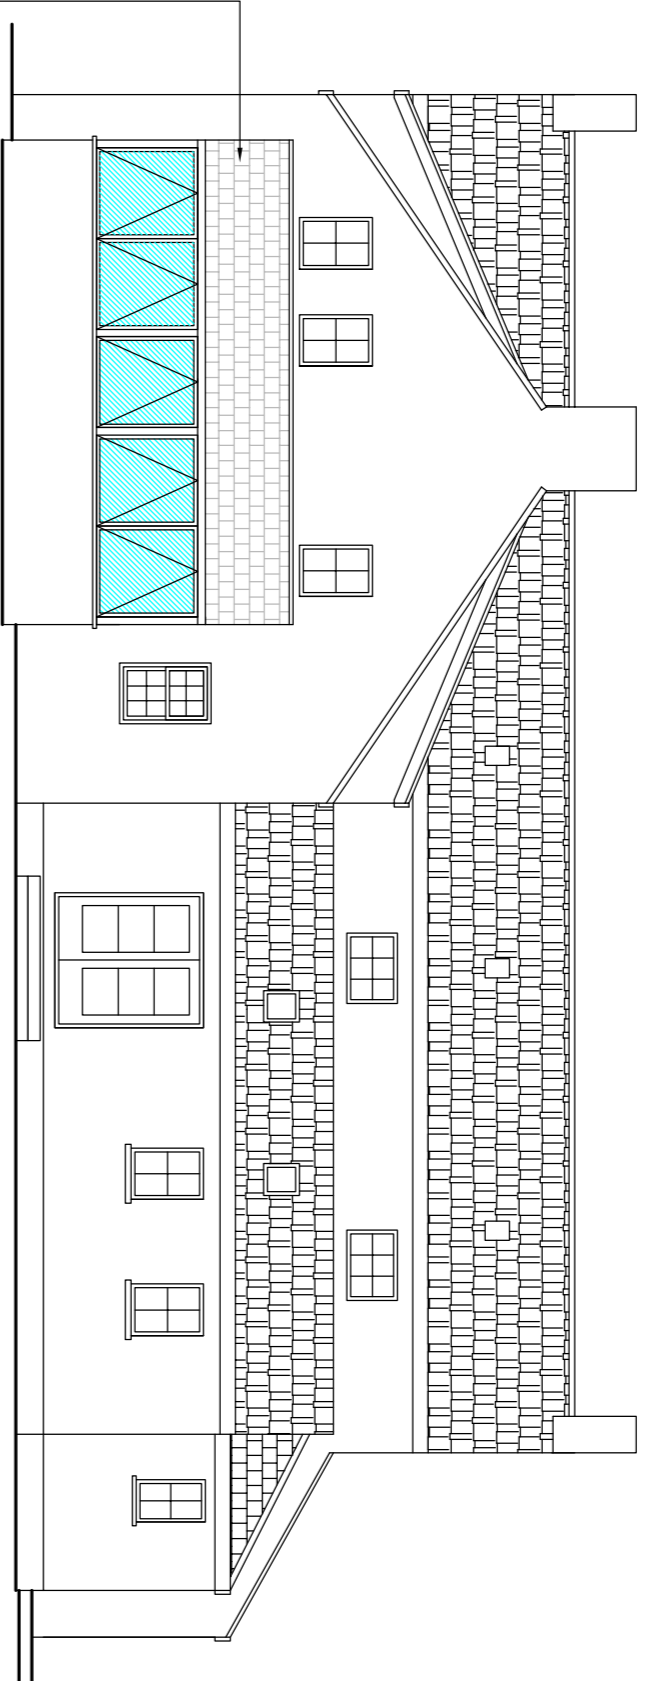


Proposed East Elevation

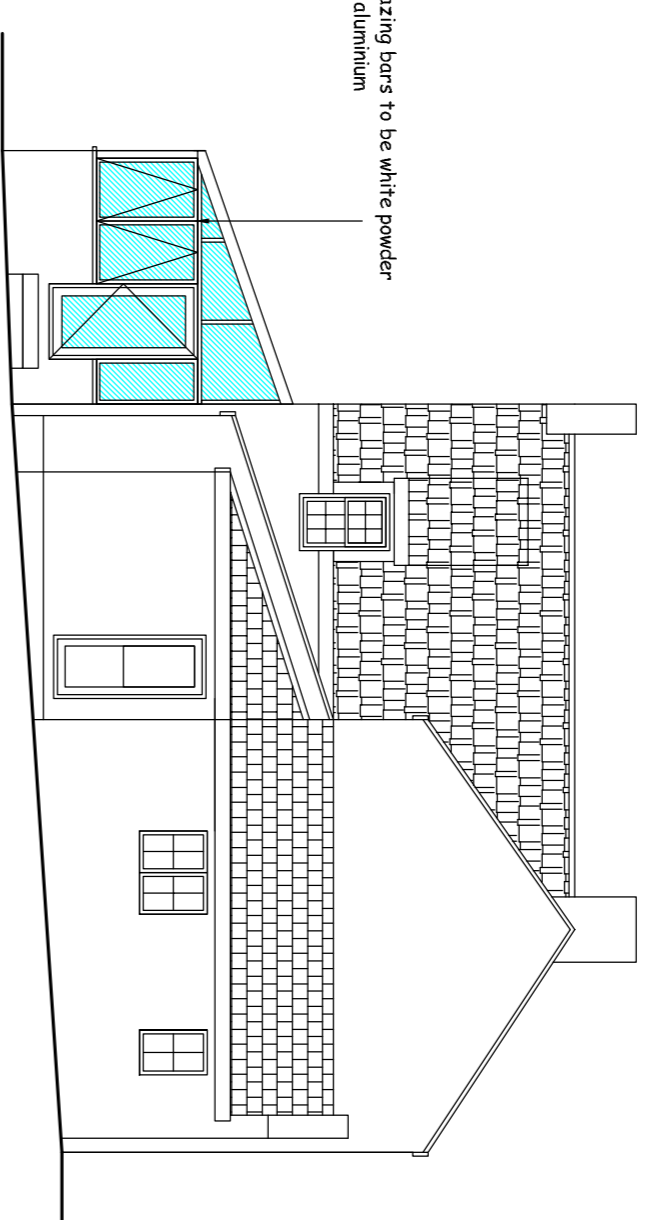


Proposed West Elevation


Copyright:
This is the property of the Architectural Company and may not be copied or reproduced in part or whole without their permission.
Digitmap agreement: -
licence agreement ID No 26
Note:
Do not scale - figured dimensions must be used in preference.
The contractor is to check all dimensions on site prior to any works commencing. Any discrepancies discovered between this drawing and site conditions must be referred to the architectural office without delay.
No guarantee will be given that the works will receive the necessary statutory approvals.
If in doubt ASK!

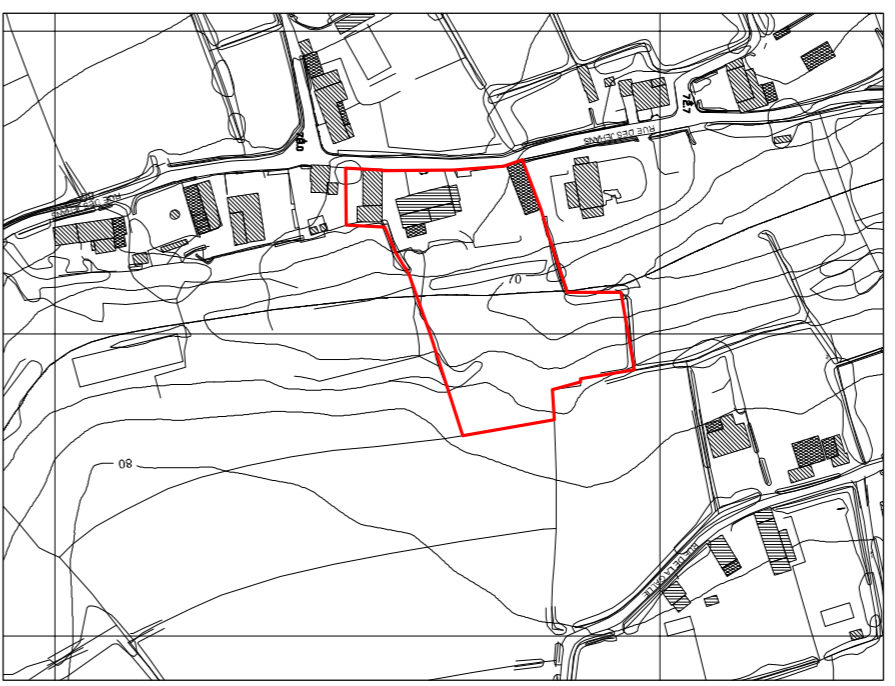


Site Location Plan at a scale of 1:2500

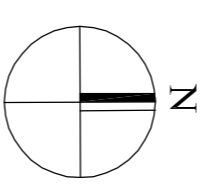

SITE

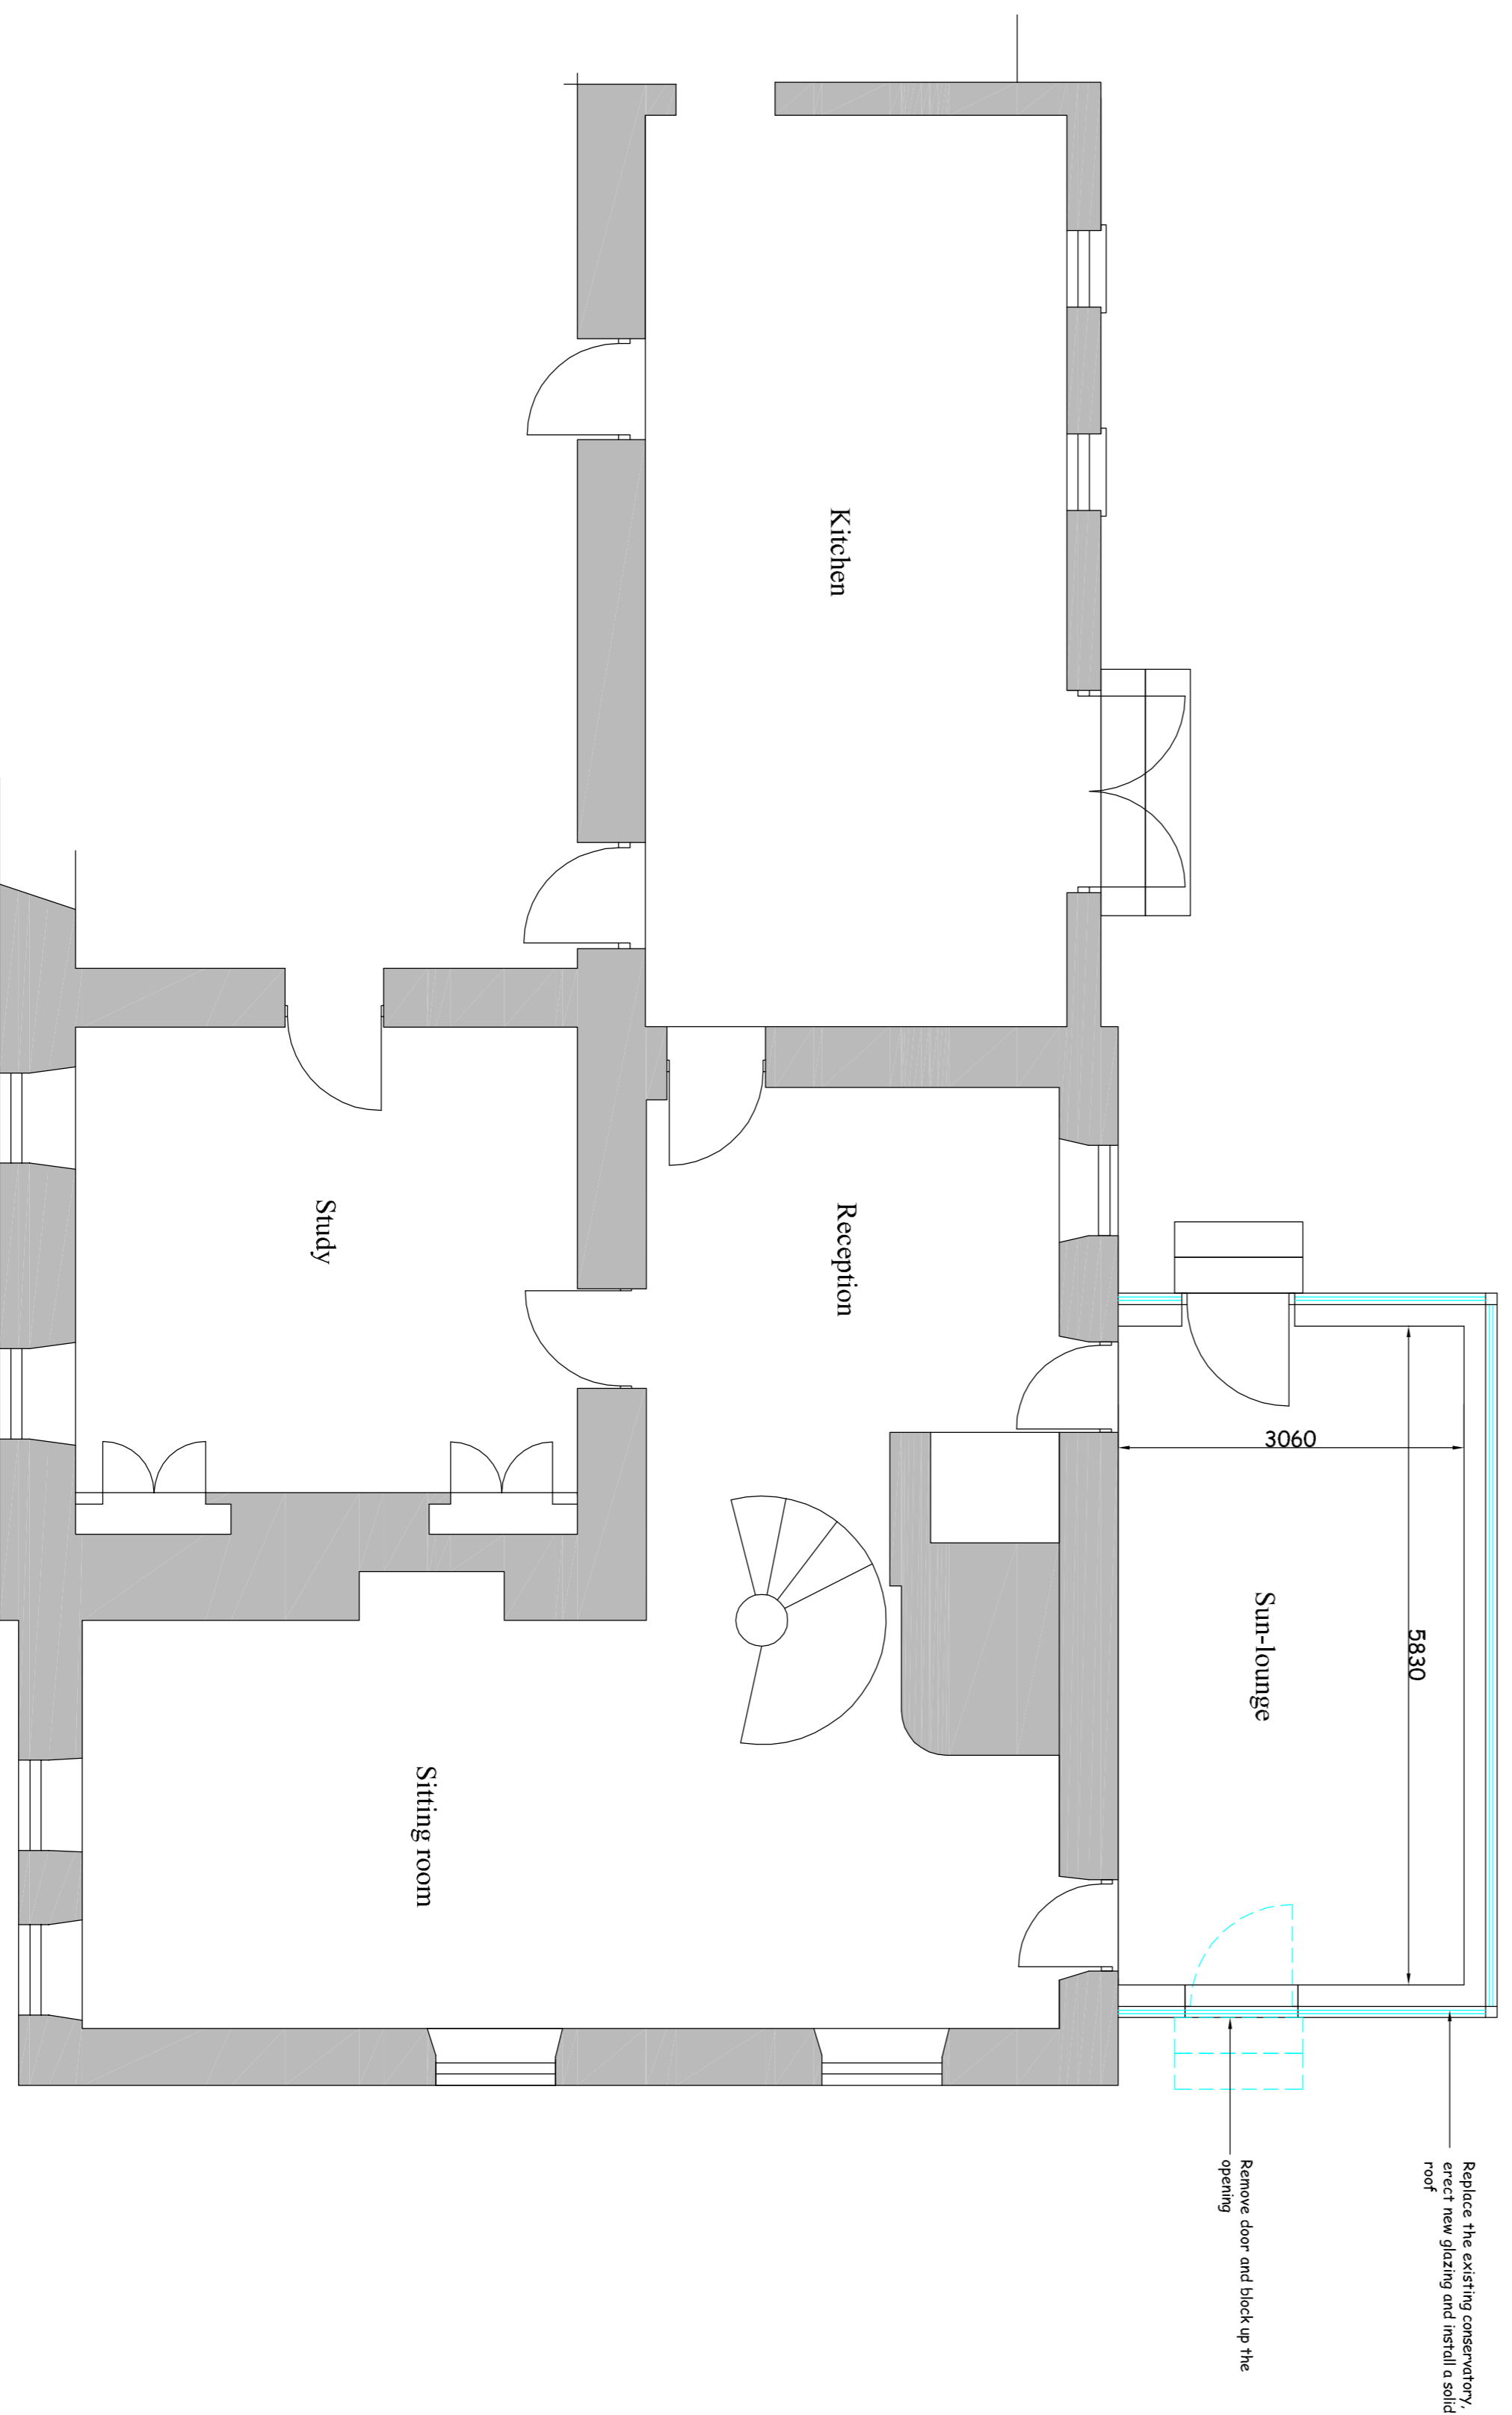

Proposed Ground Floor Layout Plan scale 1:50

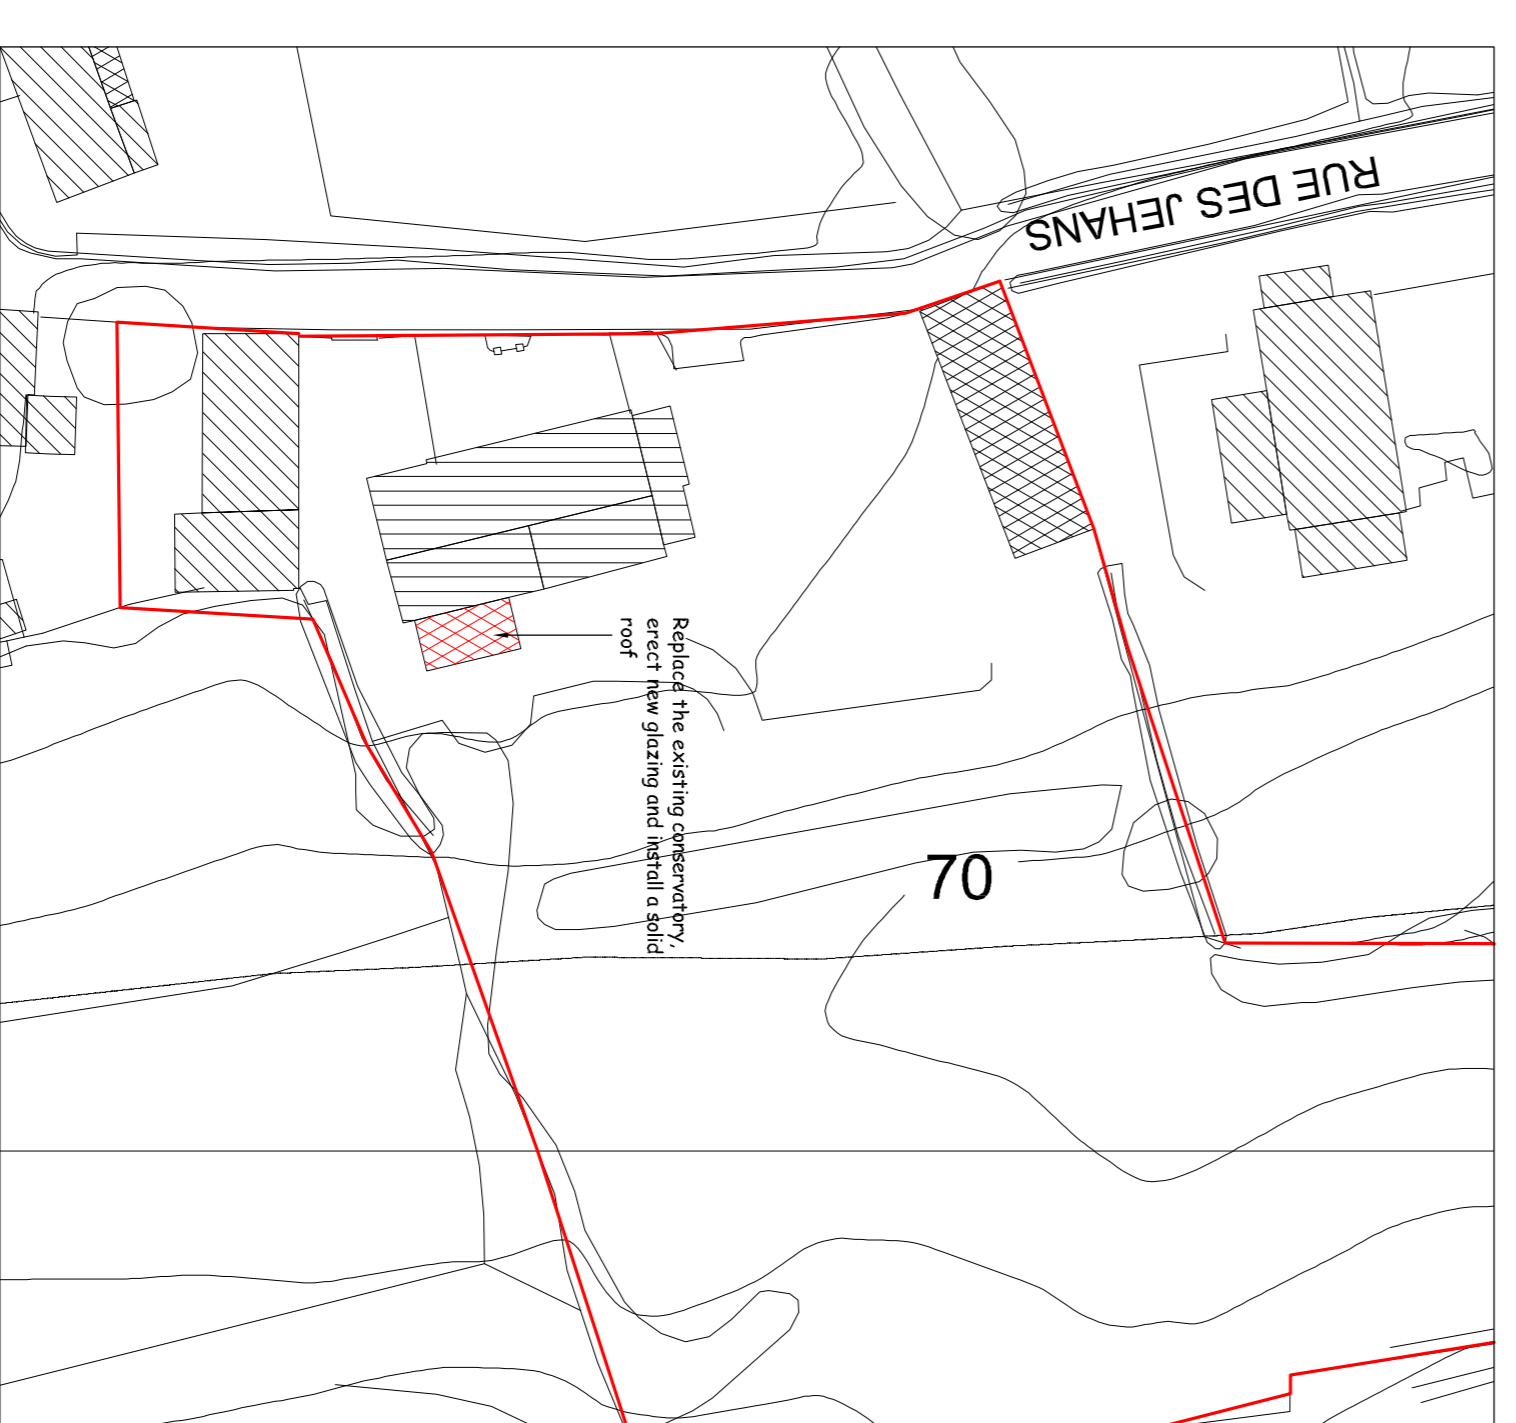

Block Plan scale 1:500

Revision:	Date:	Signat:
<p>Jason Hobbs Architectural Services Ltd MCIAA Architectural Registration: The Studios, Le Gallier, Rue des Champelles Vale, Guernsey, GY3 5EW Tel (01481) 246645</p>		
Client		
<p>Mr. & Mrs. F. Degmen Les Jehans Rue des Jehans Torfeval Guernsey</p>		
Project		
<p>Planning Application Replace the existing conservatory</p>		
Scale: 1:2500, 1:200 @AI 1:100, 1:50	Drawn: SMP	
Checked:	Date: January 2021	
Drawing No:		
6118/A/1		