




Block Plan

Scale 1:500

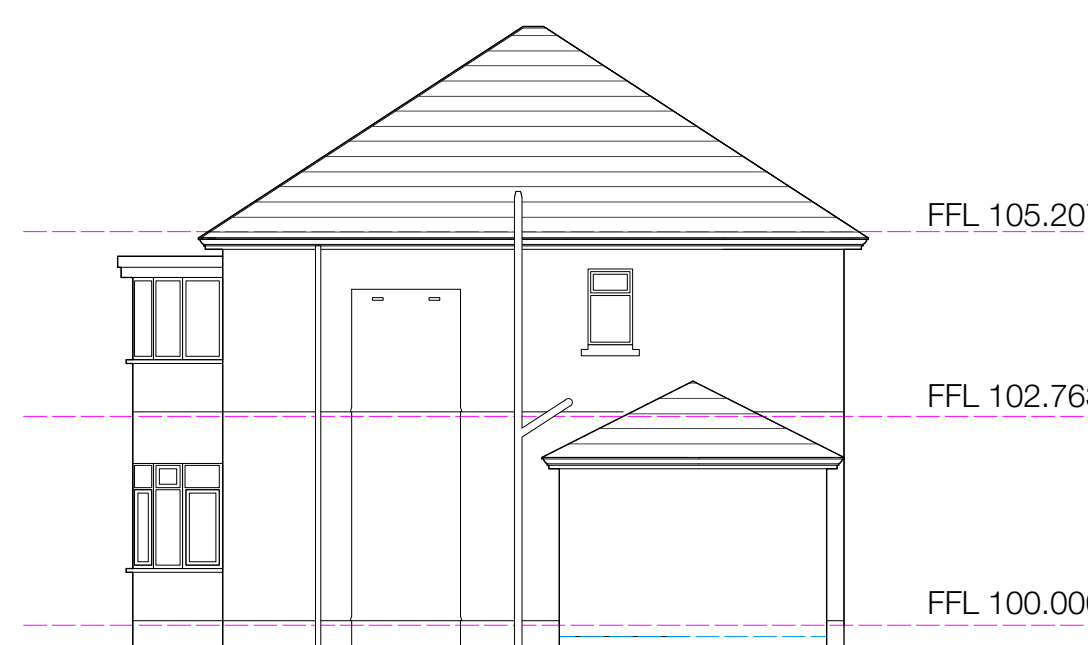

North Elevation

Scale 1:100




South Elevation

Scale 1:100



Site Location Plan
Scale 1:2500

Cadastre: H005640000

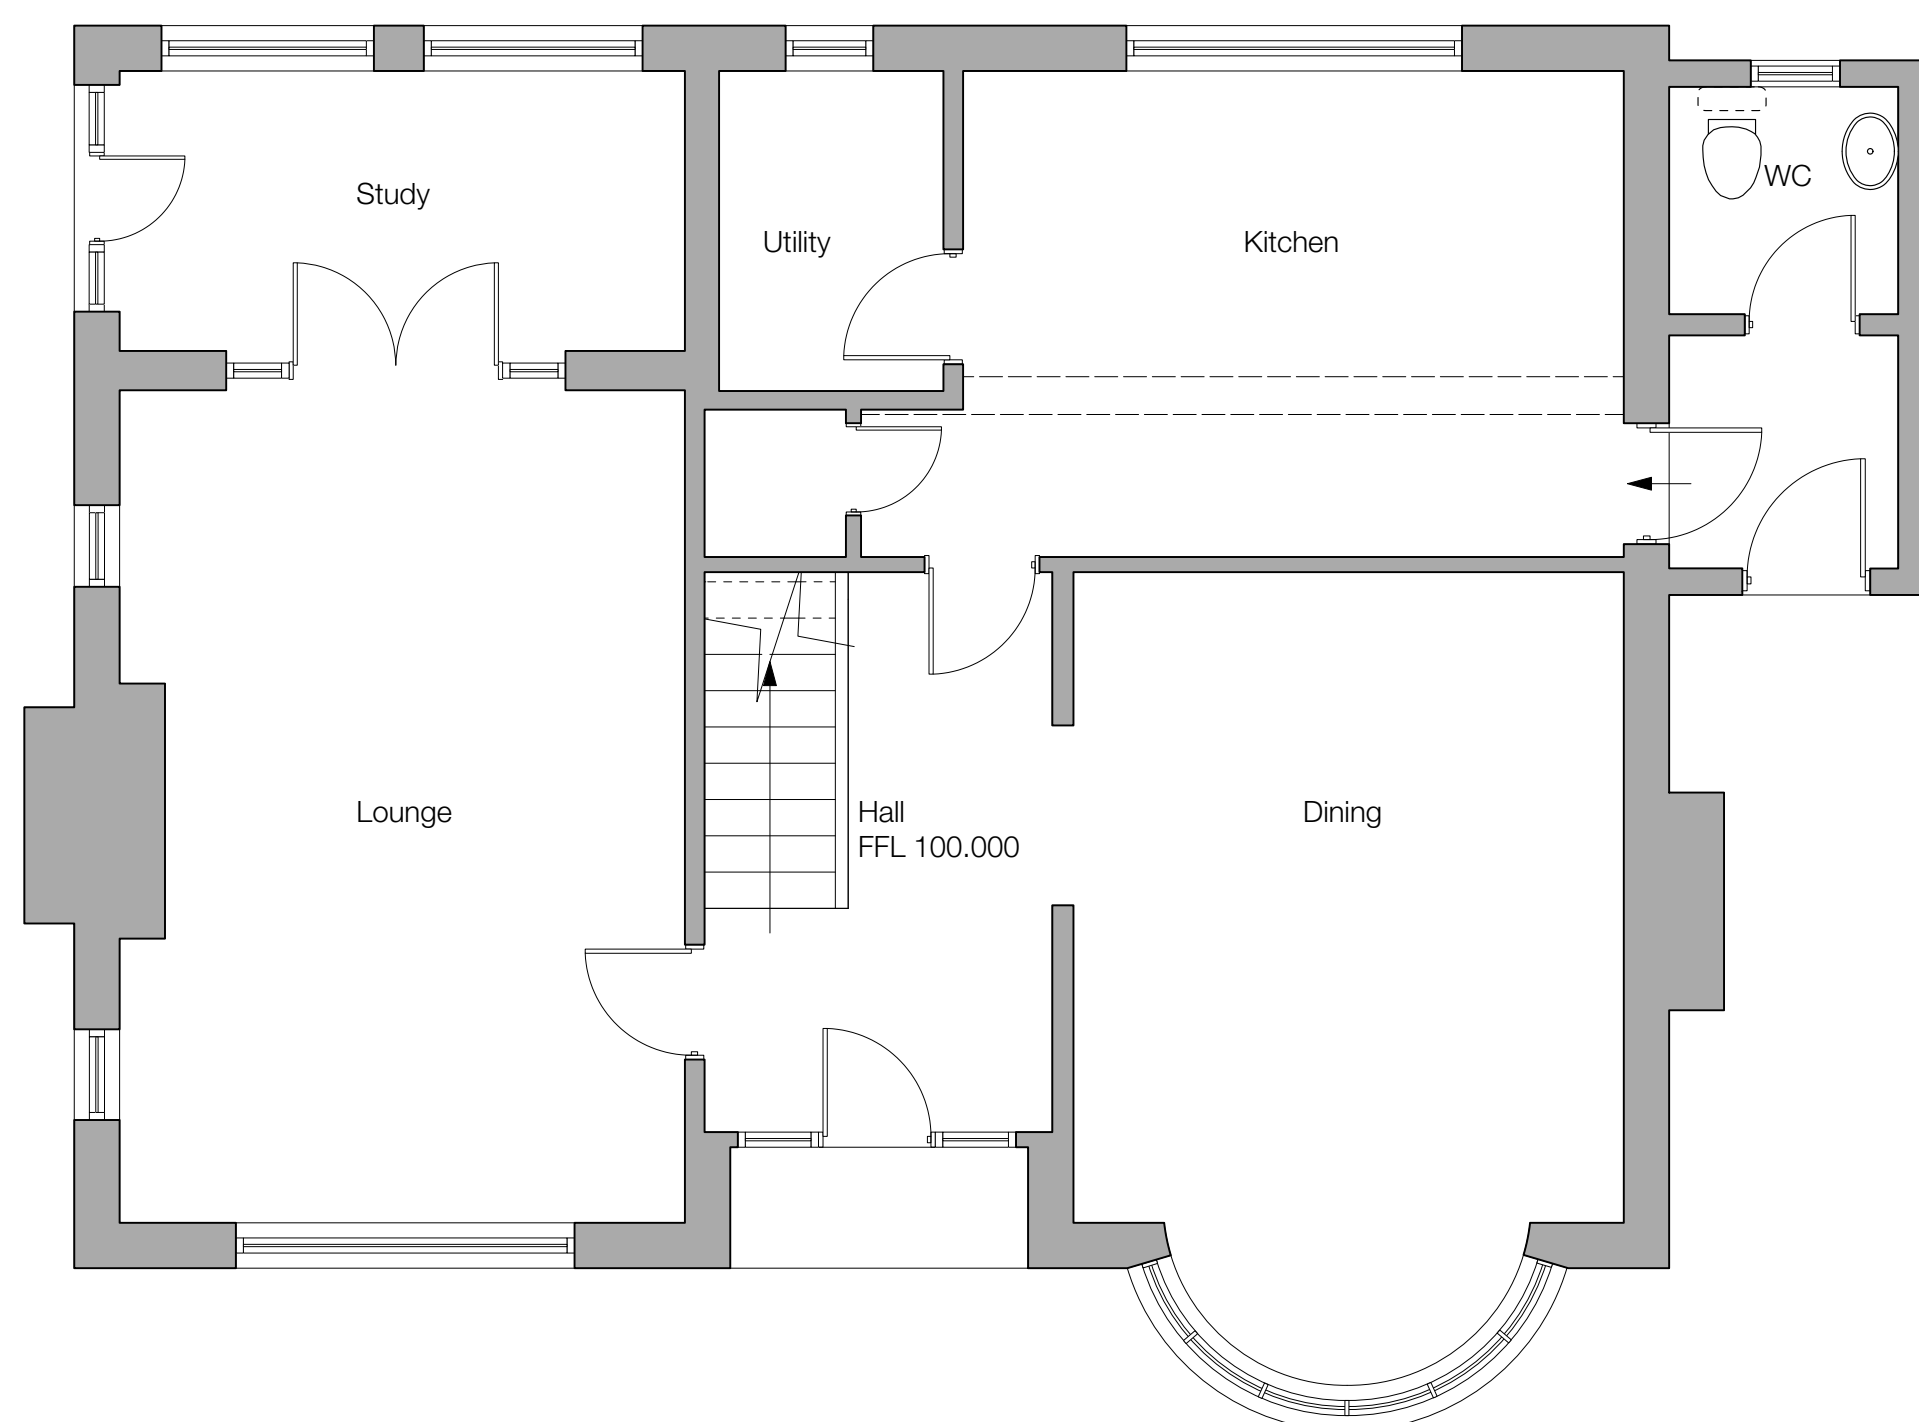


Ground Floor Plan

Scale 1:50



West Elevation

Scale 1:50

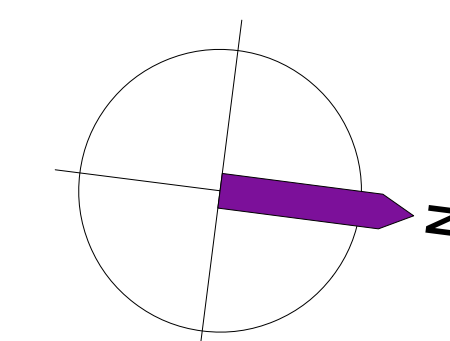

Survey Plan

Block Plan, Ground Floor Plan and Elevation
Ms A C Adams
La Chasse
Les Petites Nouettes
Les Nouettes
Forest
Guernsey
GY8 0EE



g2a ARCHITECTURE
g2a Architecture Ltd
Registration Number: 57268
www.g2a.gg
t: +44 (0) 1481 237 360
e: hello@g2a.gg

Drawn by Laura Priaux - February 2021