



Existing Roof Plan




Proposed Roof Plan

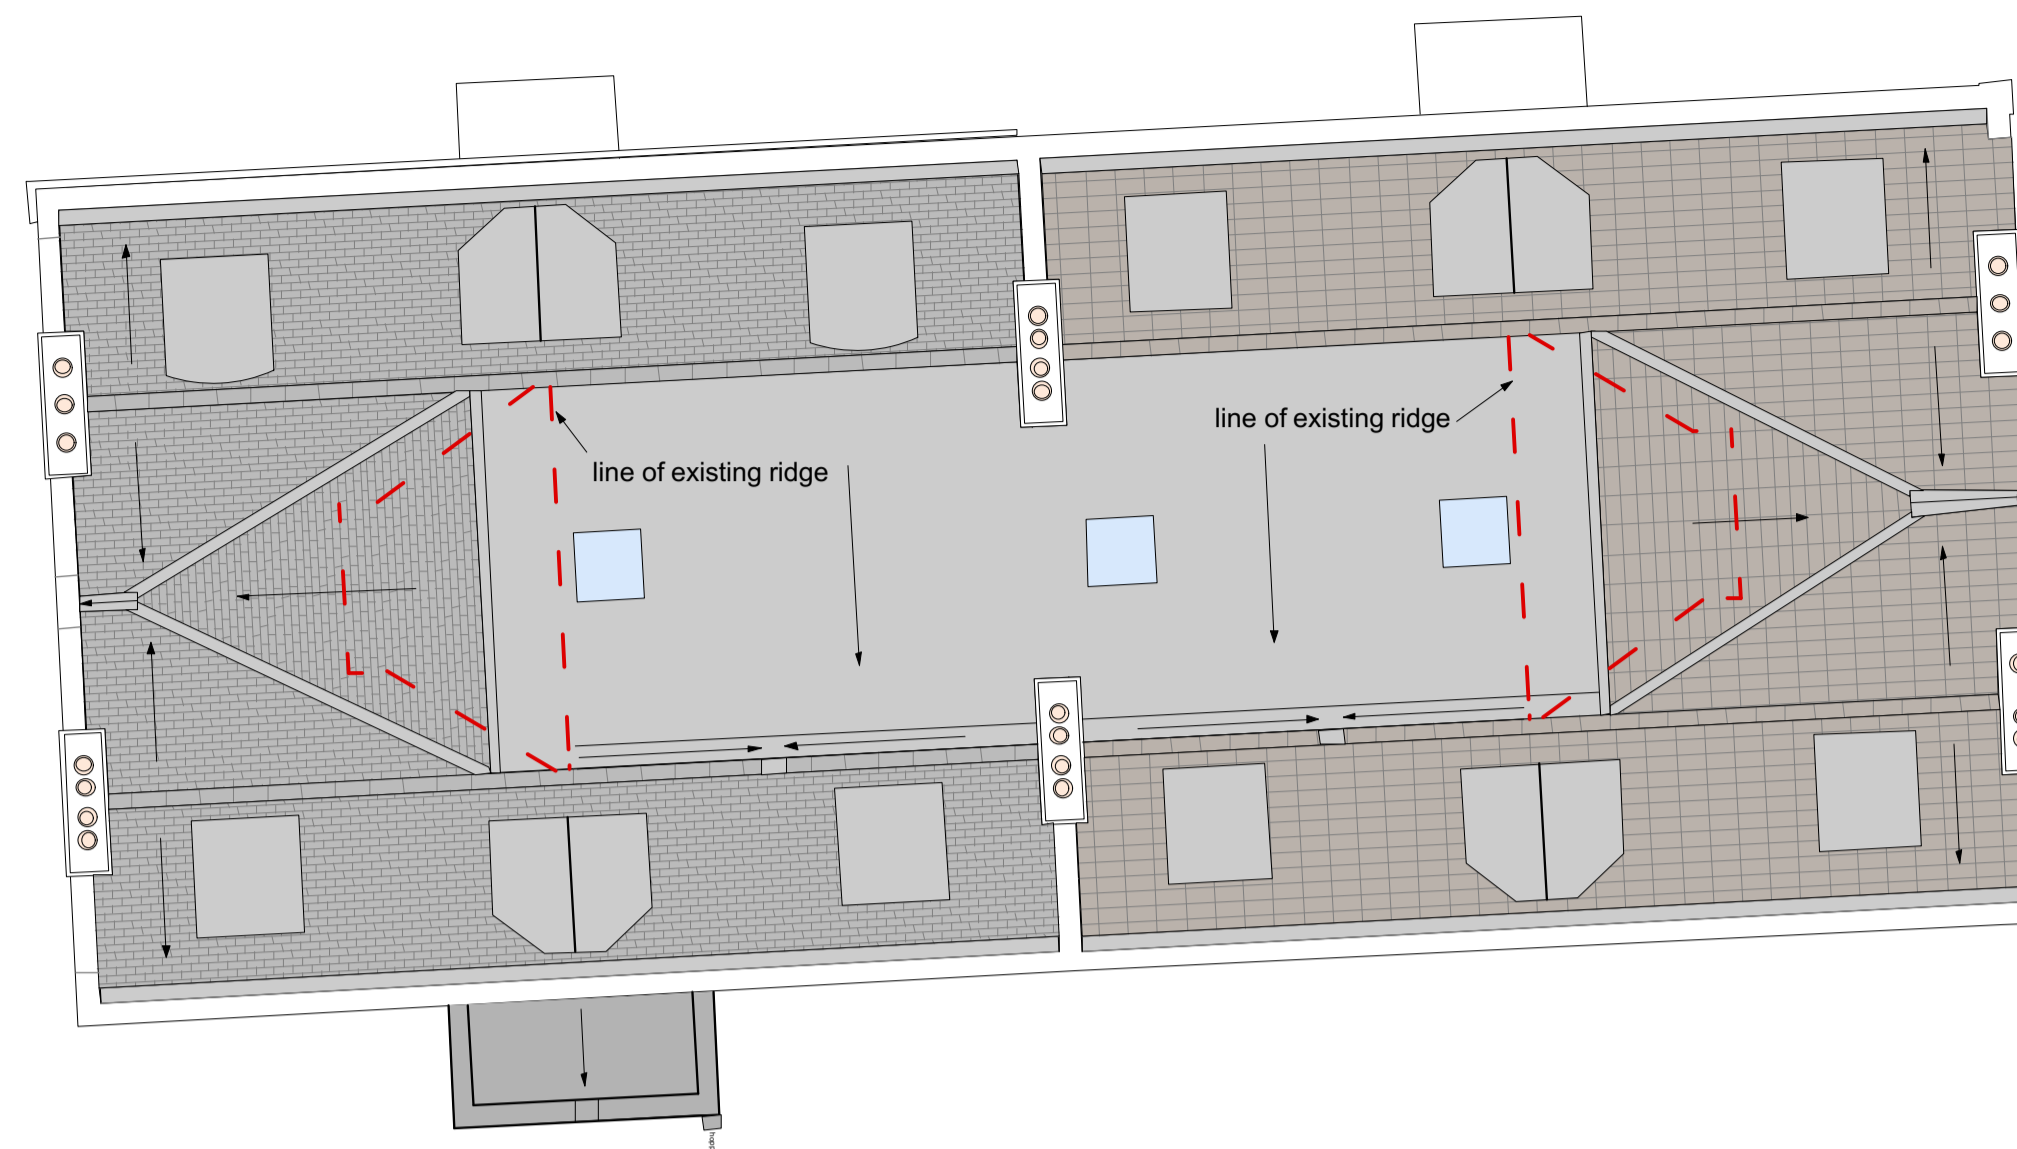


Existing Second Floor Plan

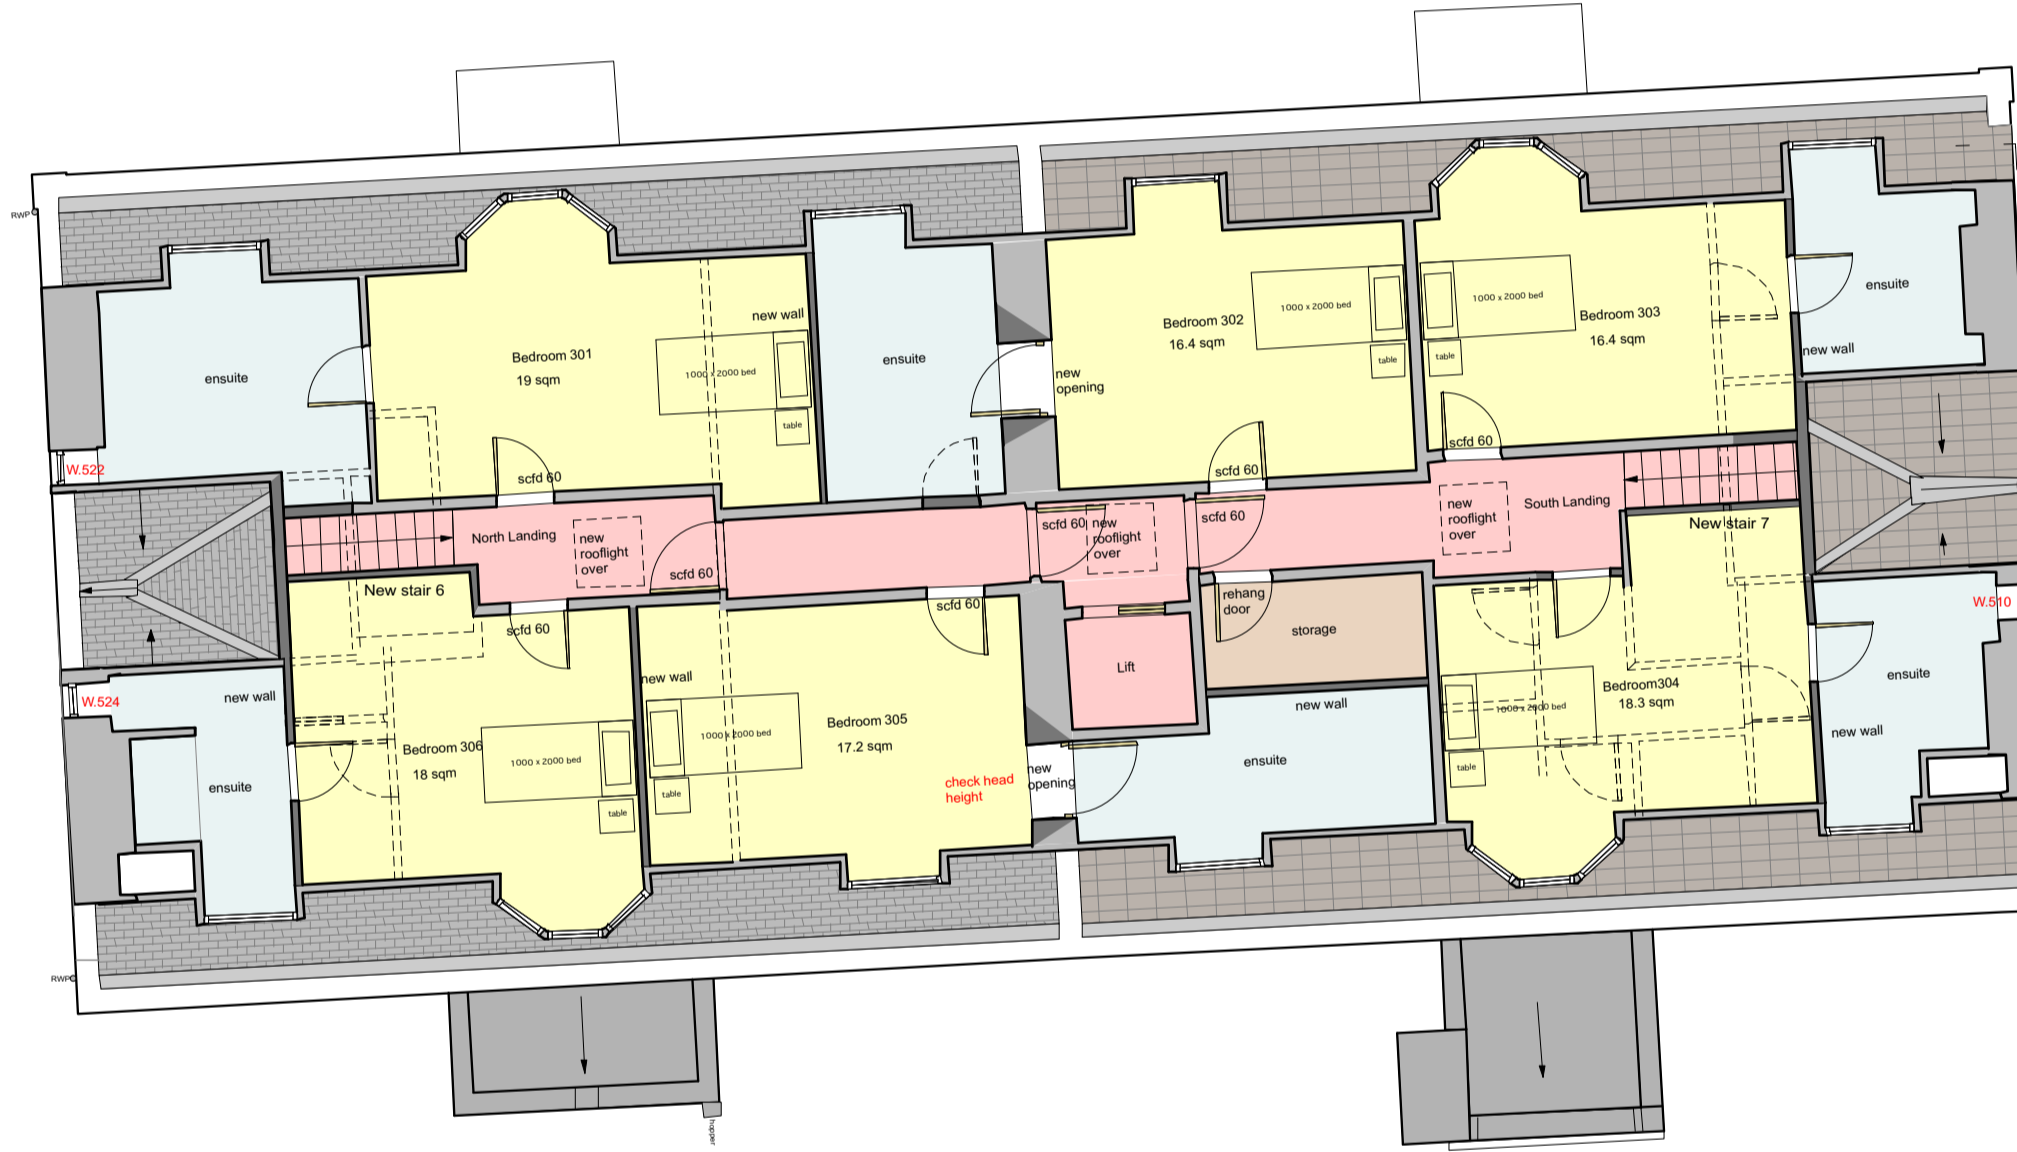

Proposed Second Floor Plan

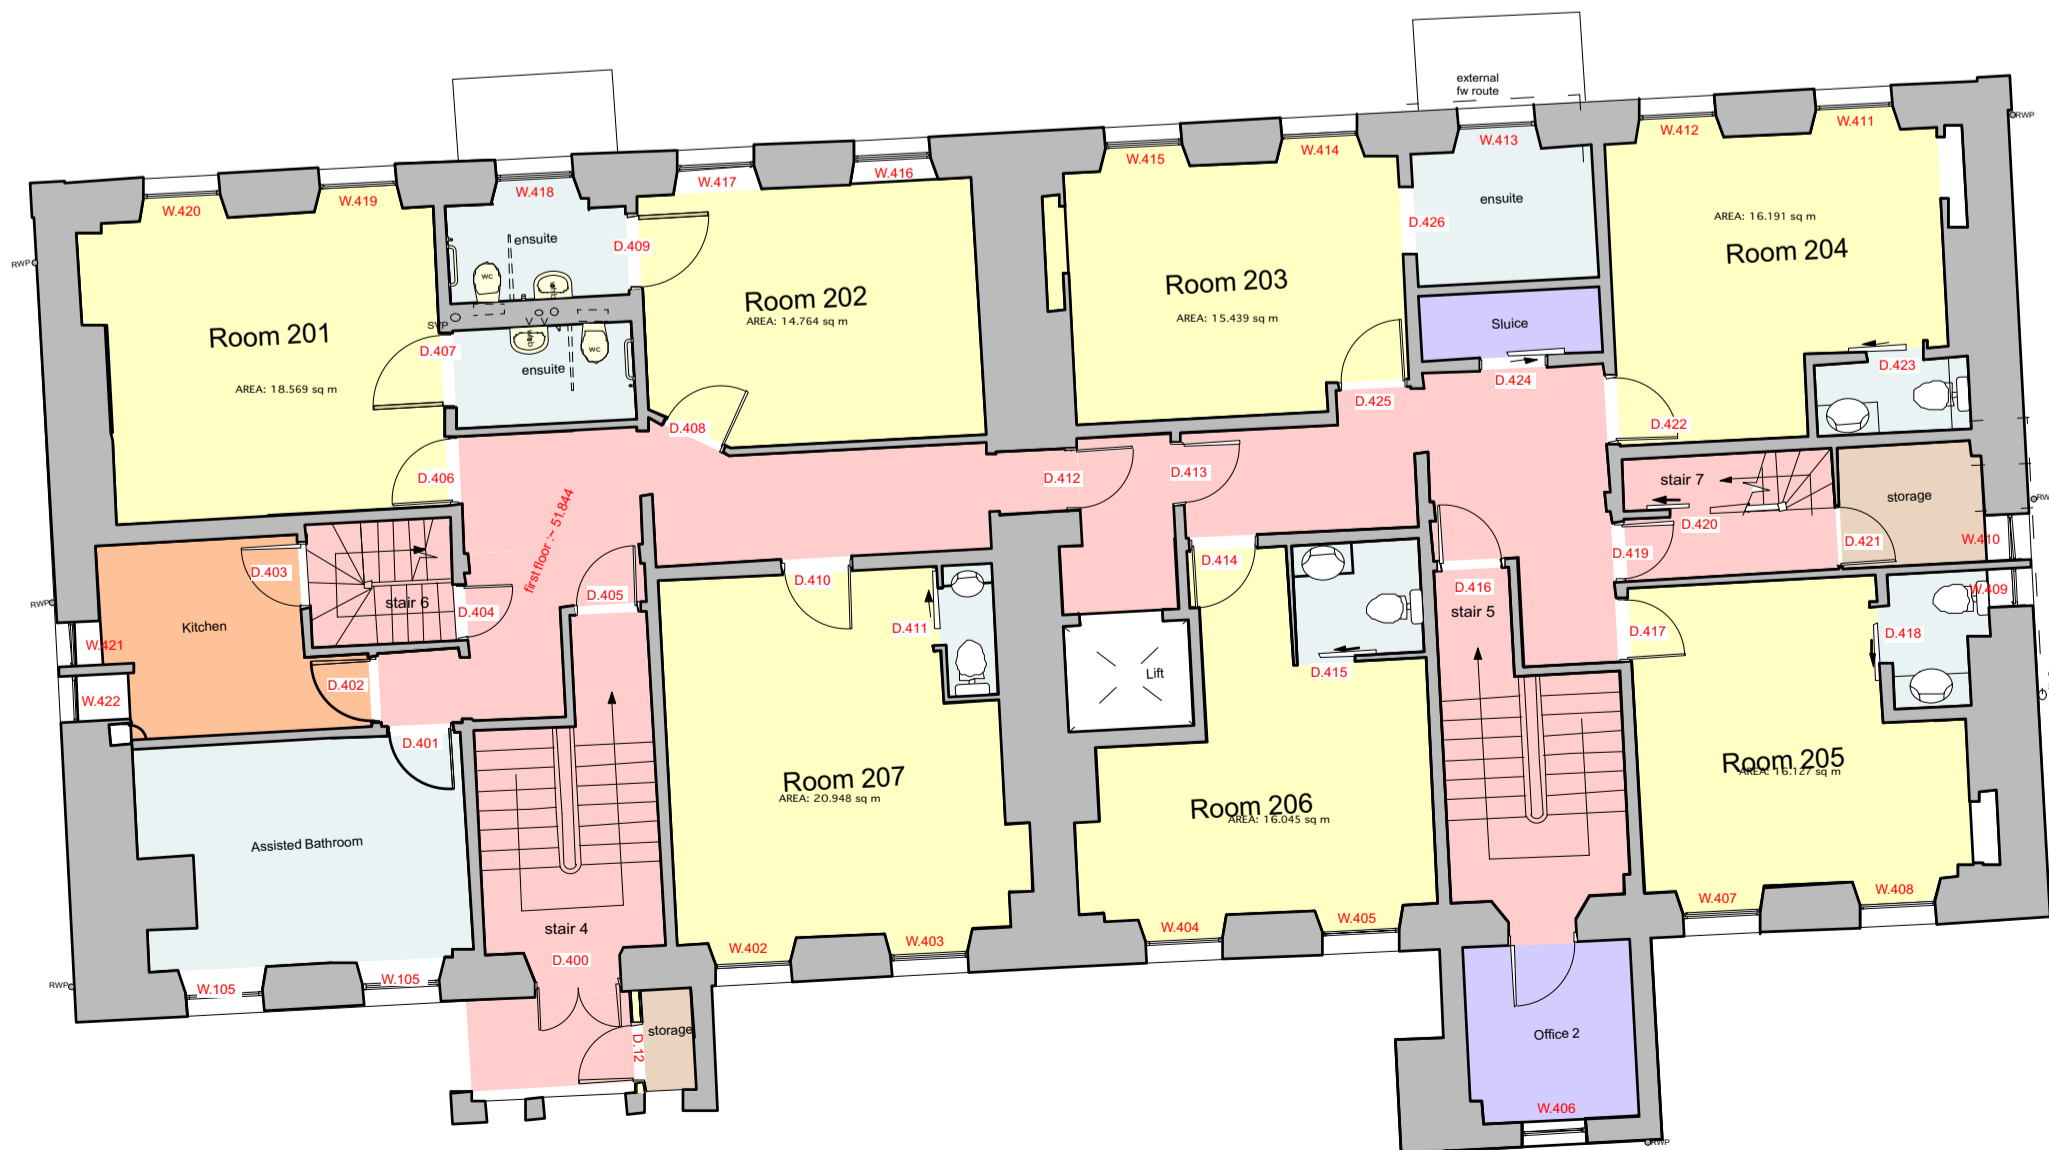

Existing First Floor Plan

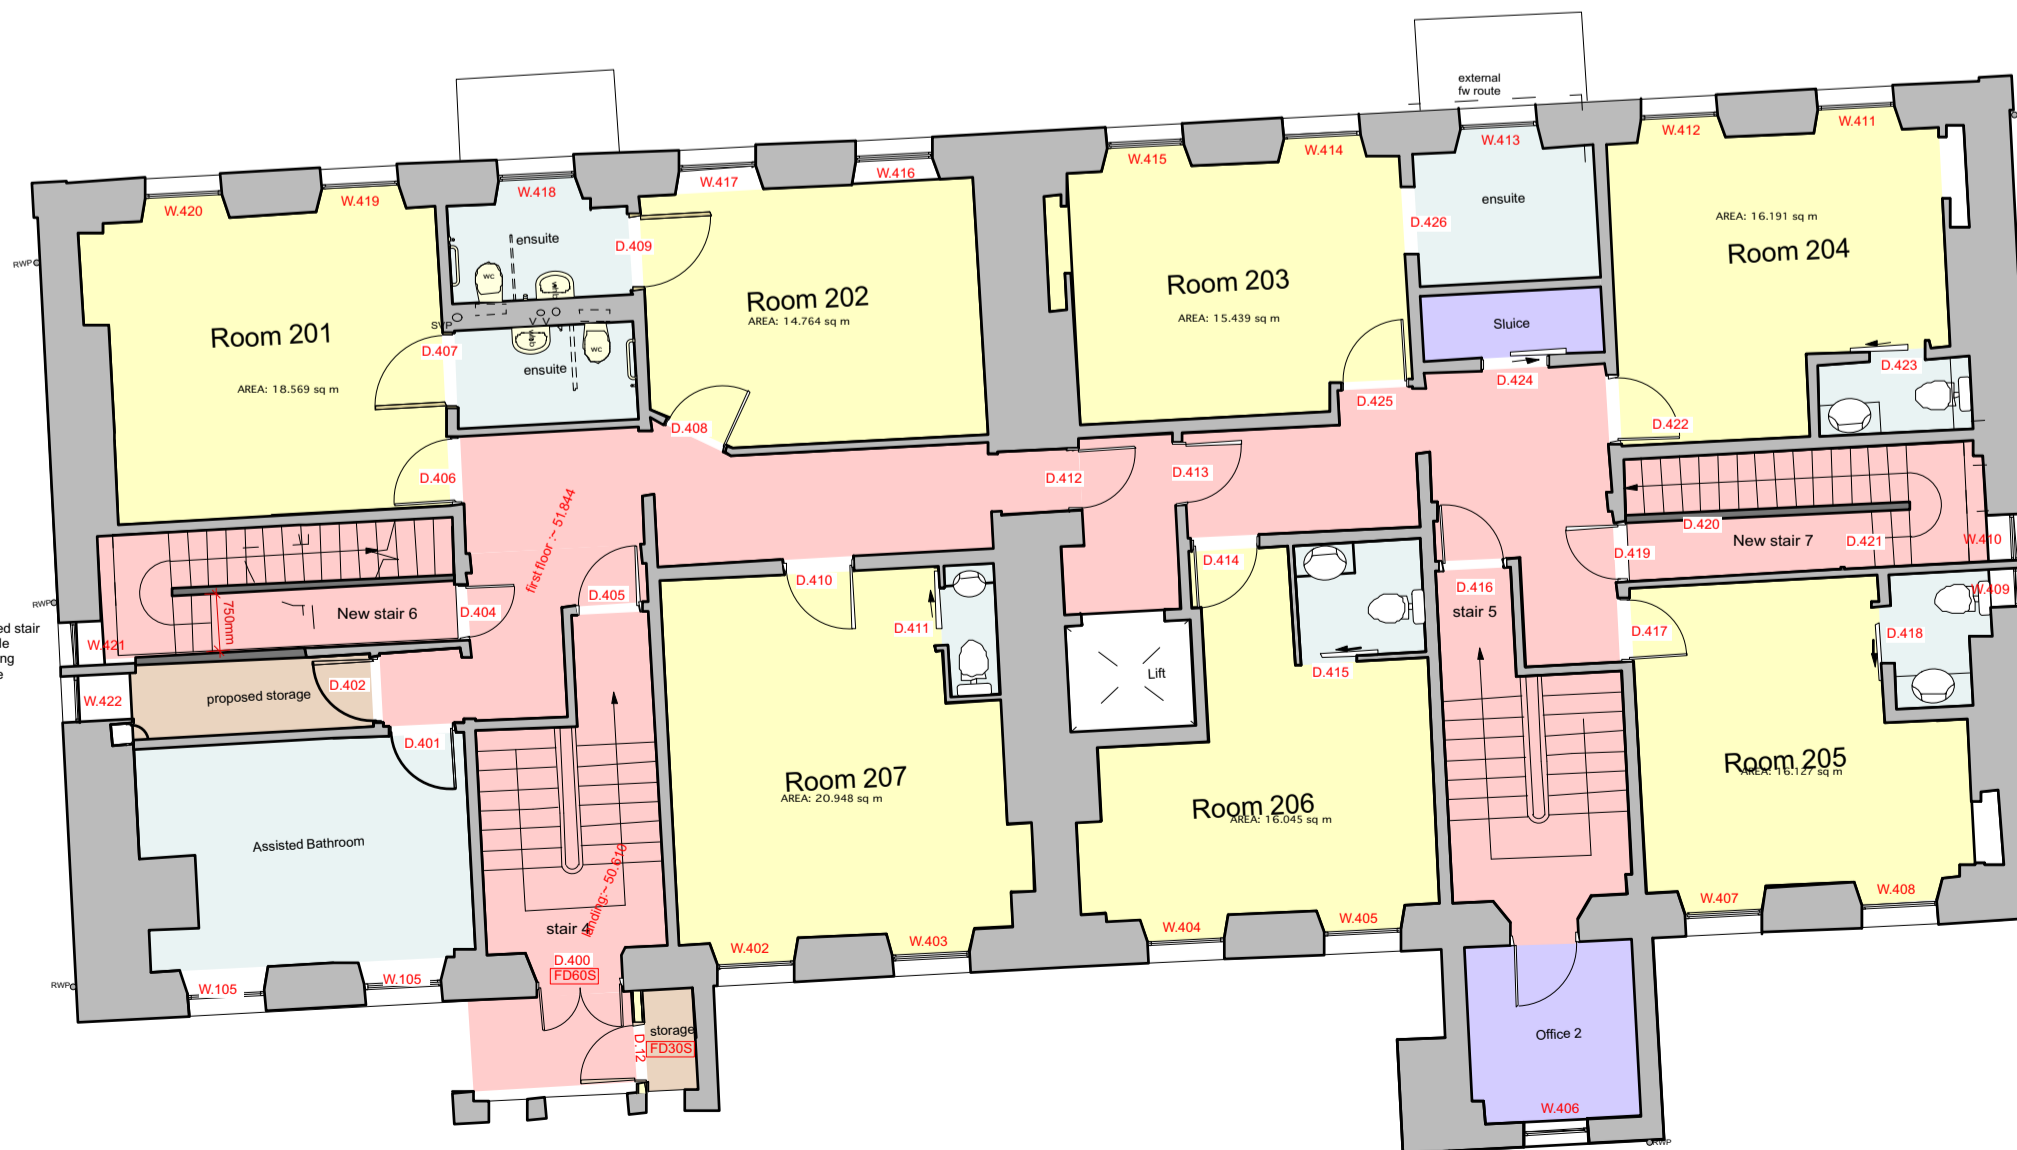

Proposed First Floor Plan

COPYRIGHT
THE COPYRIGHT OF THIS DRAWING IS THE PROPERTY OF DUNNELL ROBERTSON PARTNERSHIP LIMITED.

DIMENSIONS
ALL DIMENSIONS WHERE APPLICABLE TO BE CHECKED ON SITE PRIOR TO WORKS COMMENCING.

REVISION

LETTER	DATE	DESCRIPTION	DRAWN
A	28/11/17	proposed flat roof area reduced, infill pitches reduced, windows removed.	

Status	Drawing Size		
	A1		
Project	Proposed Redevelopment at Le Platon Care Home, Clifton, St Peter Port, Guernsey		
Client	Le Platon Care Home		
Drawing	Plans		
Scale	1:100	Drawn	JAG
		Date	Nov 2017
<p>DRP DUNNELL ROBERTSON PARTNERSHIP</p>		<p>No. 1 Jubilee Terrace South Esplanade St. Peter Port Guernsey GY1 1AH T. 01481 727738 F. 01481 714603</p>	
ARCHITECTS		CHARTERED SURVEYORS	
INTERIOR DESIGNERS			
Drawing Number	1758-P-02A		