



REVISION	DATE

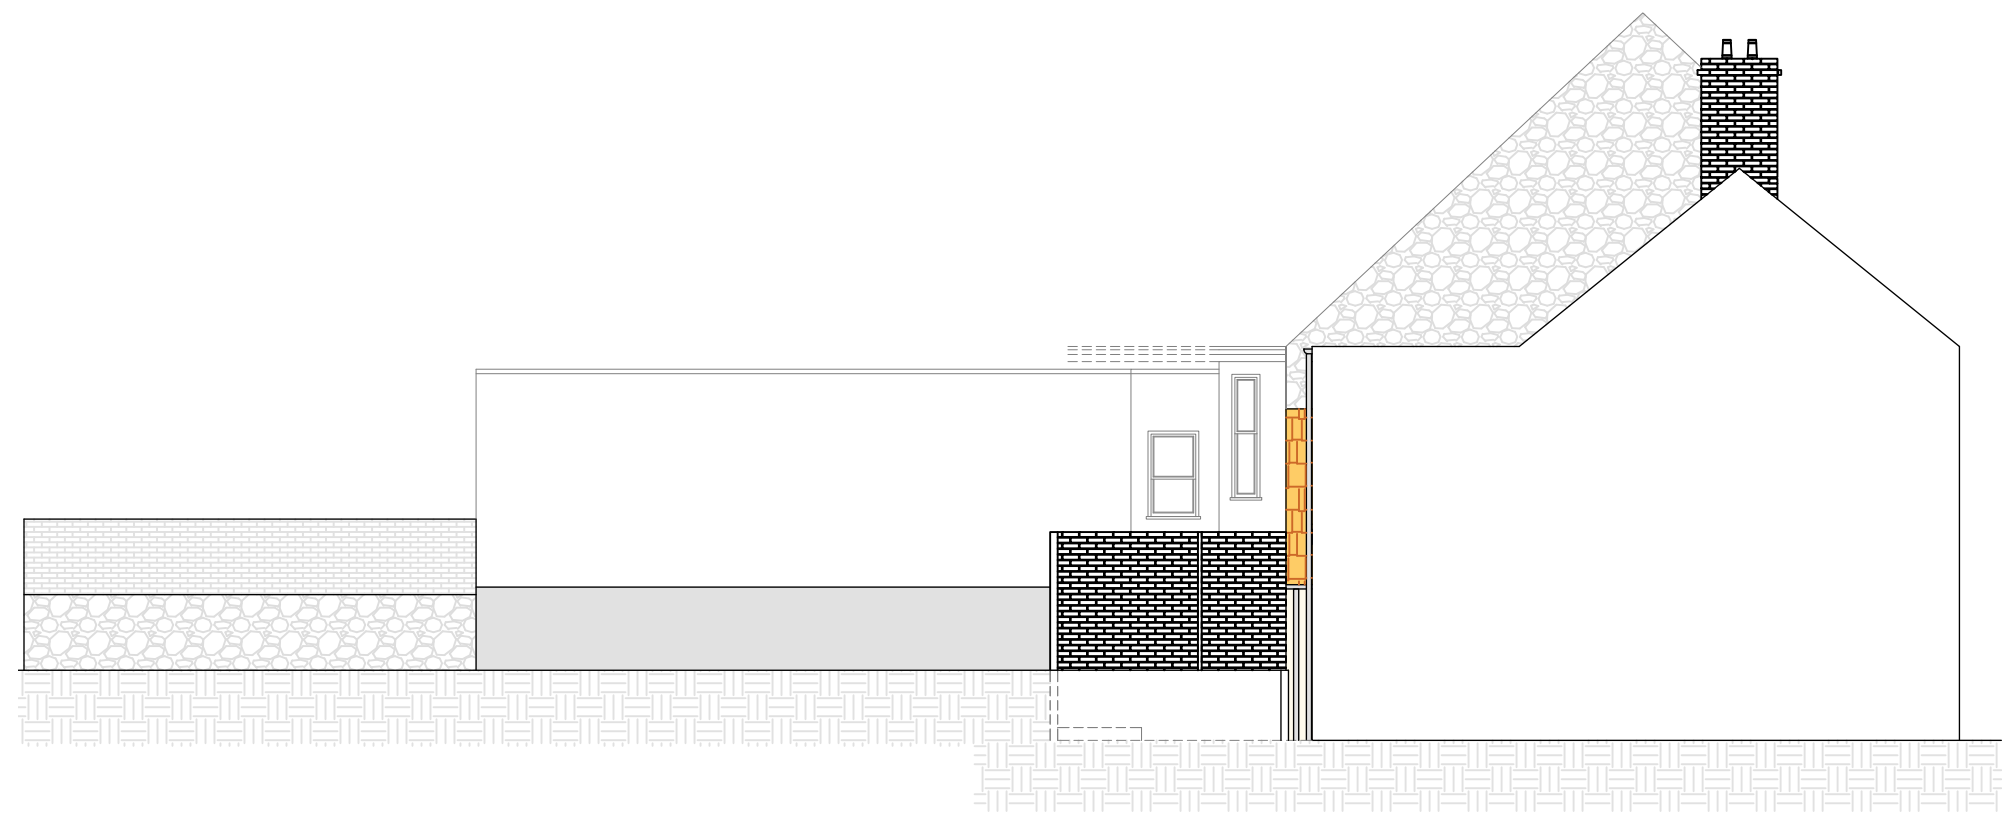

Existing South Elevation Scale 1:100

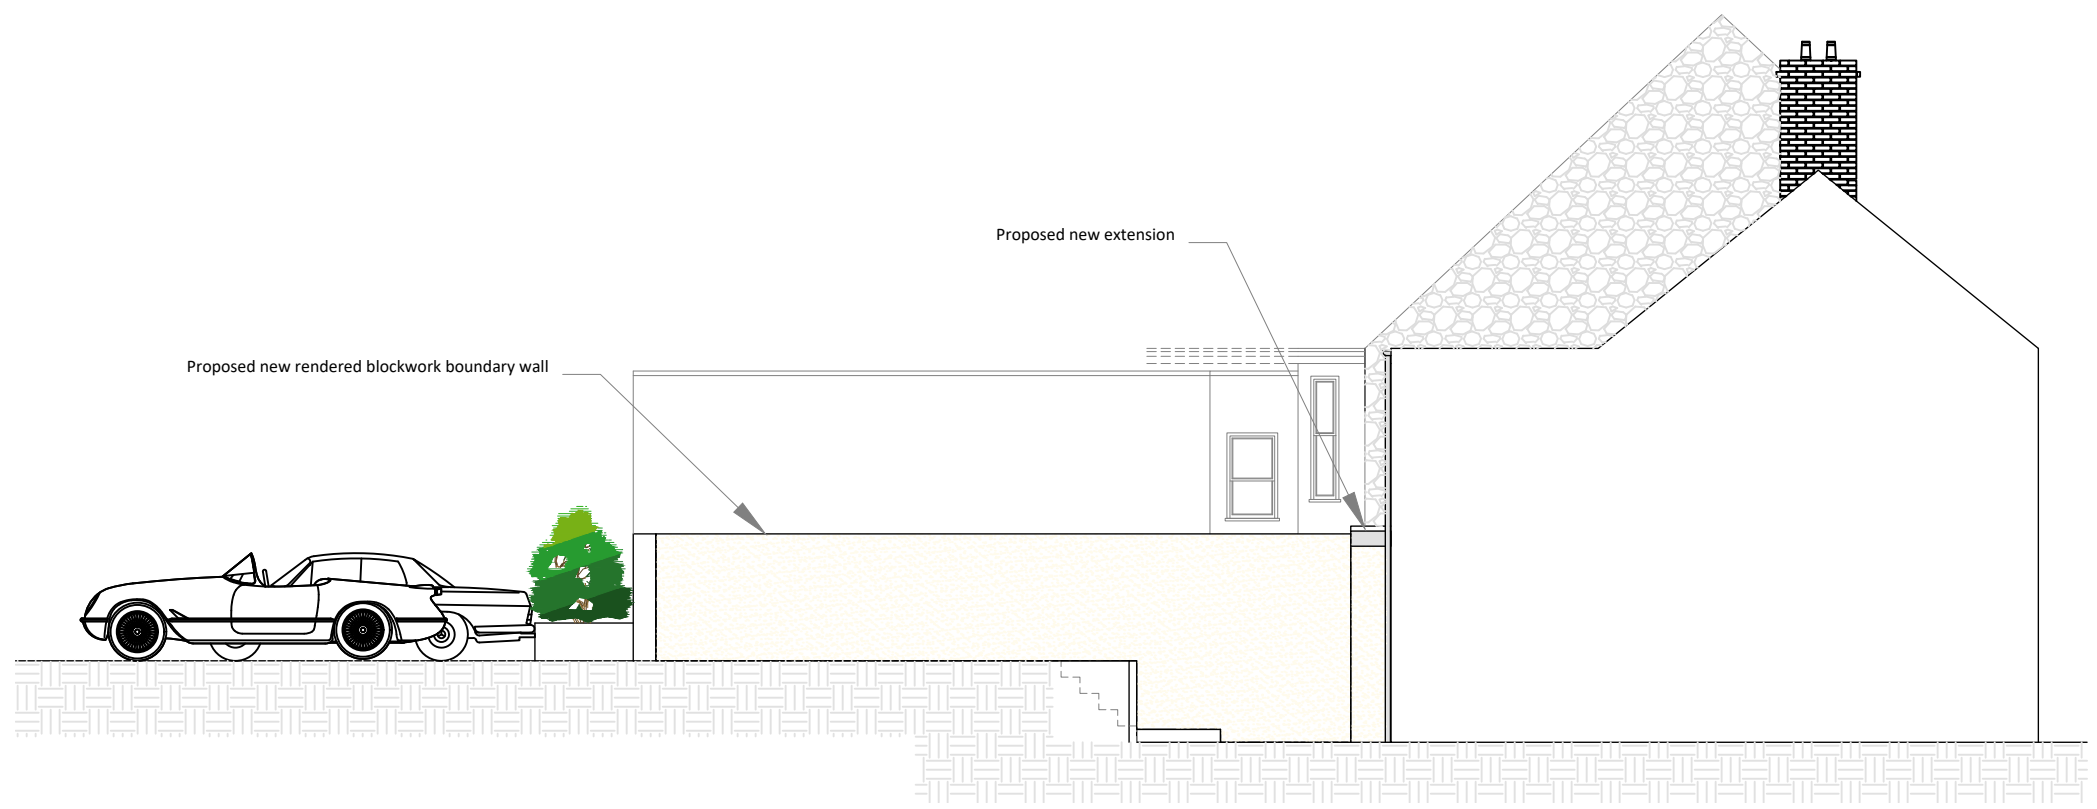

Proposed South Elevation Scale 1:100

**bhp** Chartered Building Surveyors  
Chartered Architects  
Project Managers  
Cost Consultants

No.1 Le Truchot, St Peter Port  
Guernsey GY1 1AD  
Tel: +44 (0)1481 722122  
email: enquiries@bhp.gp

PROJECT  
Proposed development at La Colline

TITLE  
Existing and Proposed South Elevation

DRAWING NUMBER	REVISION
<b>G4551 01 03</b>	

SCALE 1:100 @ A3	
DATE 13/08/2021	DRAWN BY JR