






Site Location Plan - 1:1250

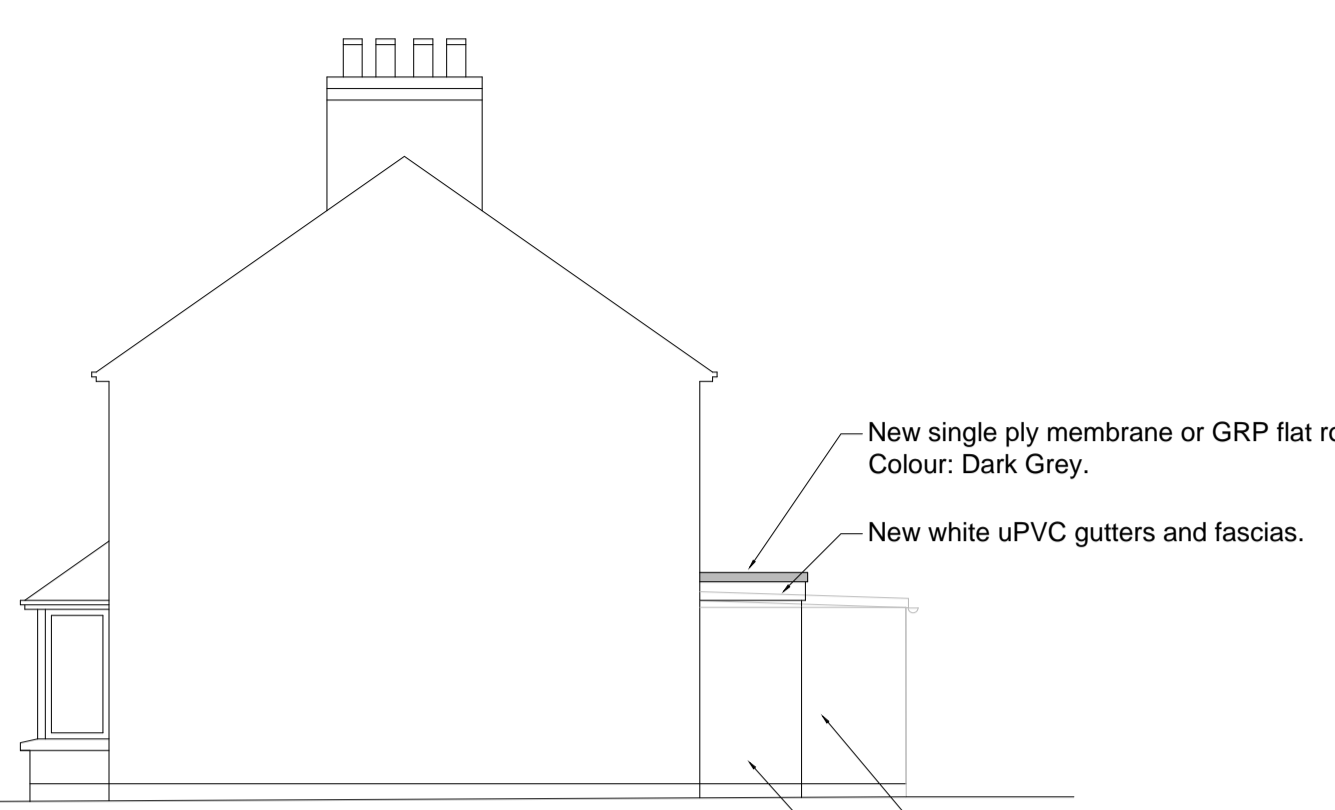


North Elevation - 1:100

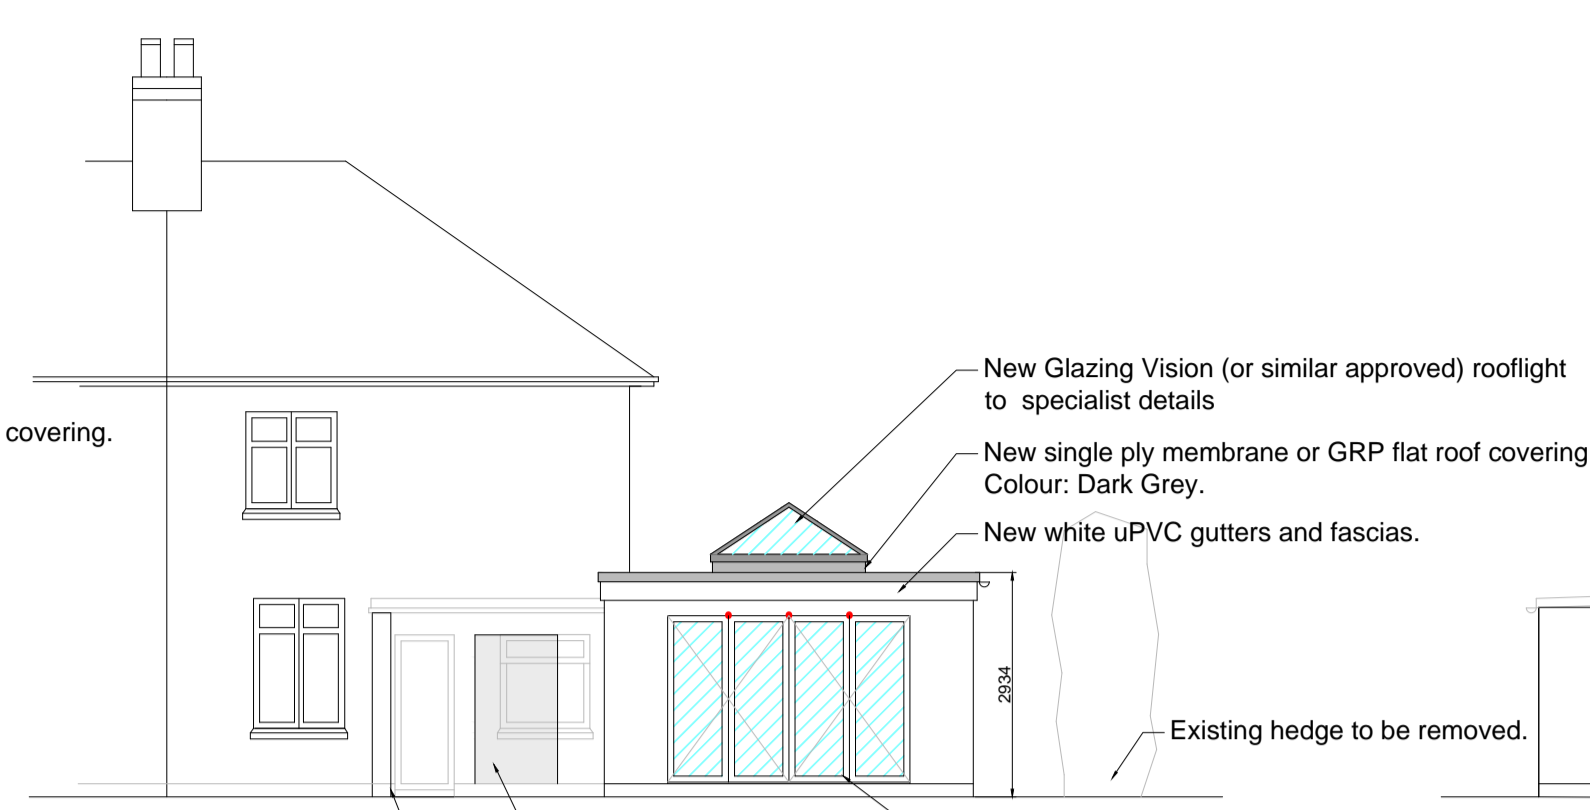


West Elevation - 1:100

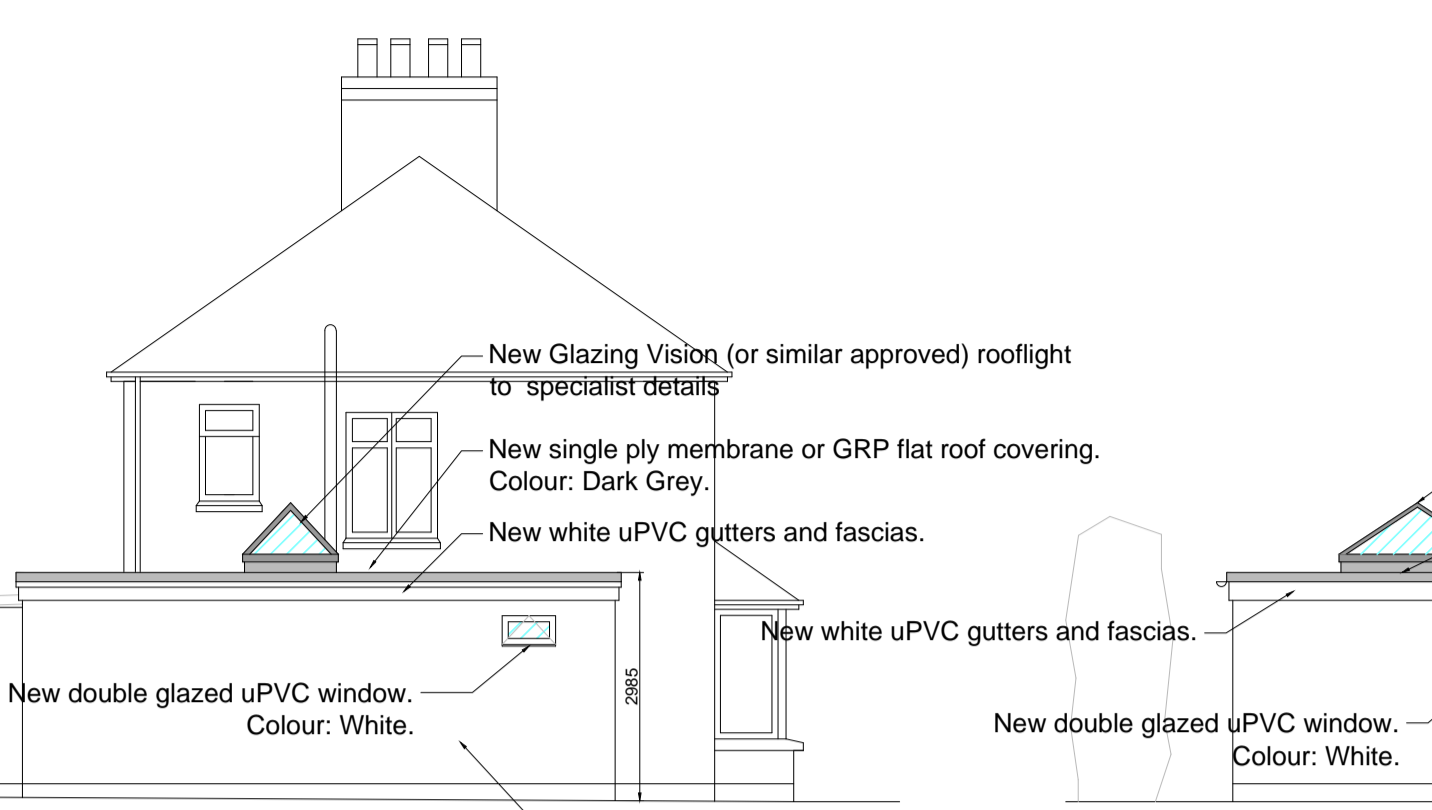


South Elevation - 1:100

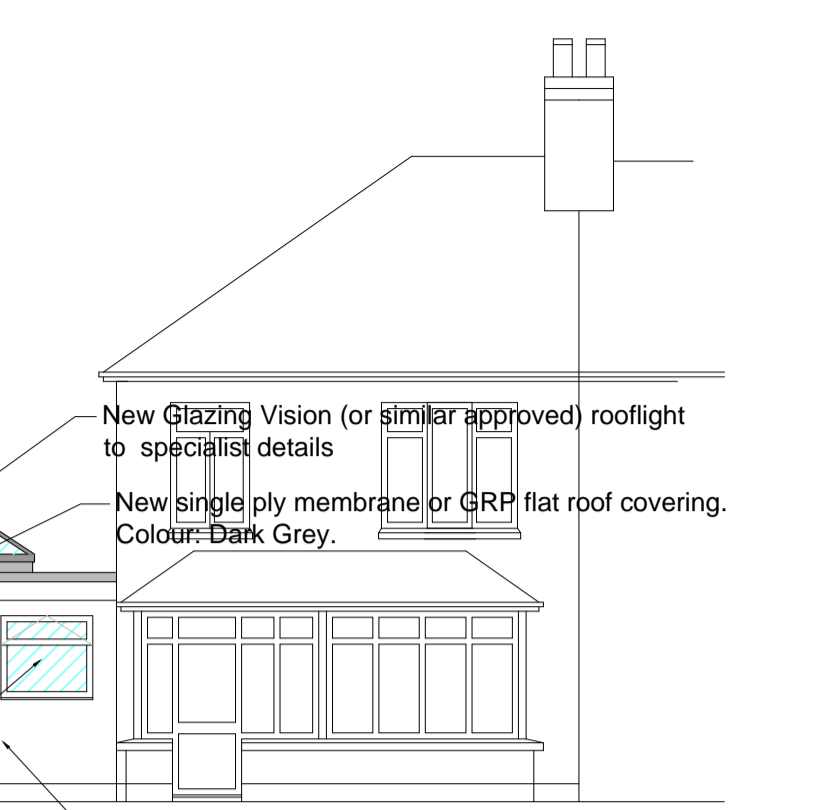

East Elevation - 1:100

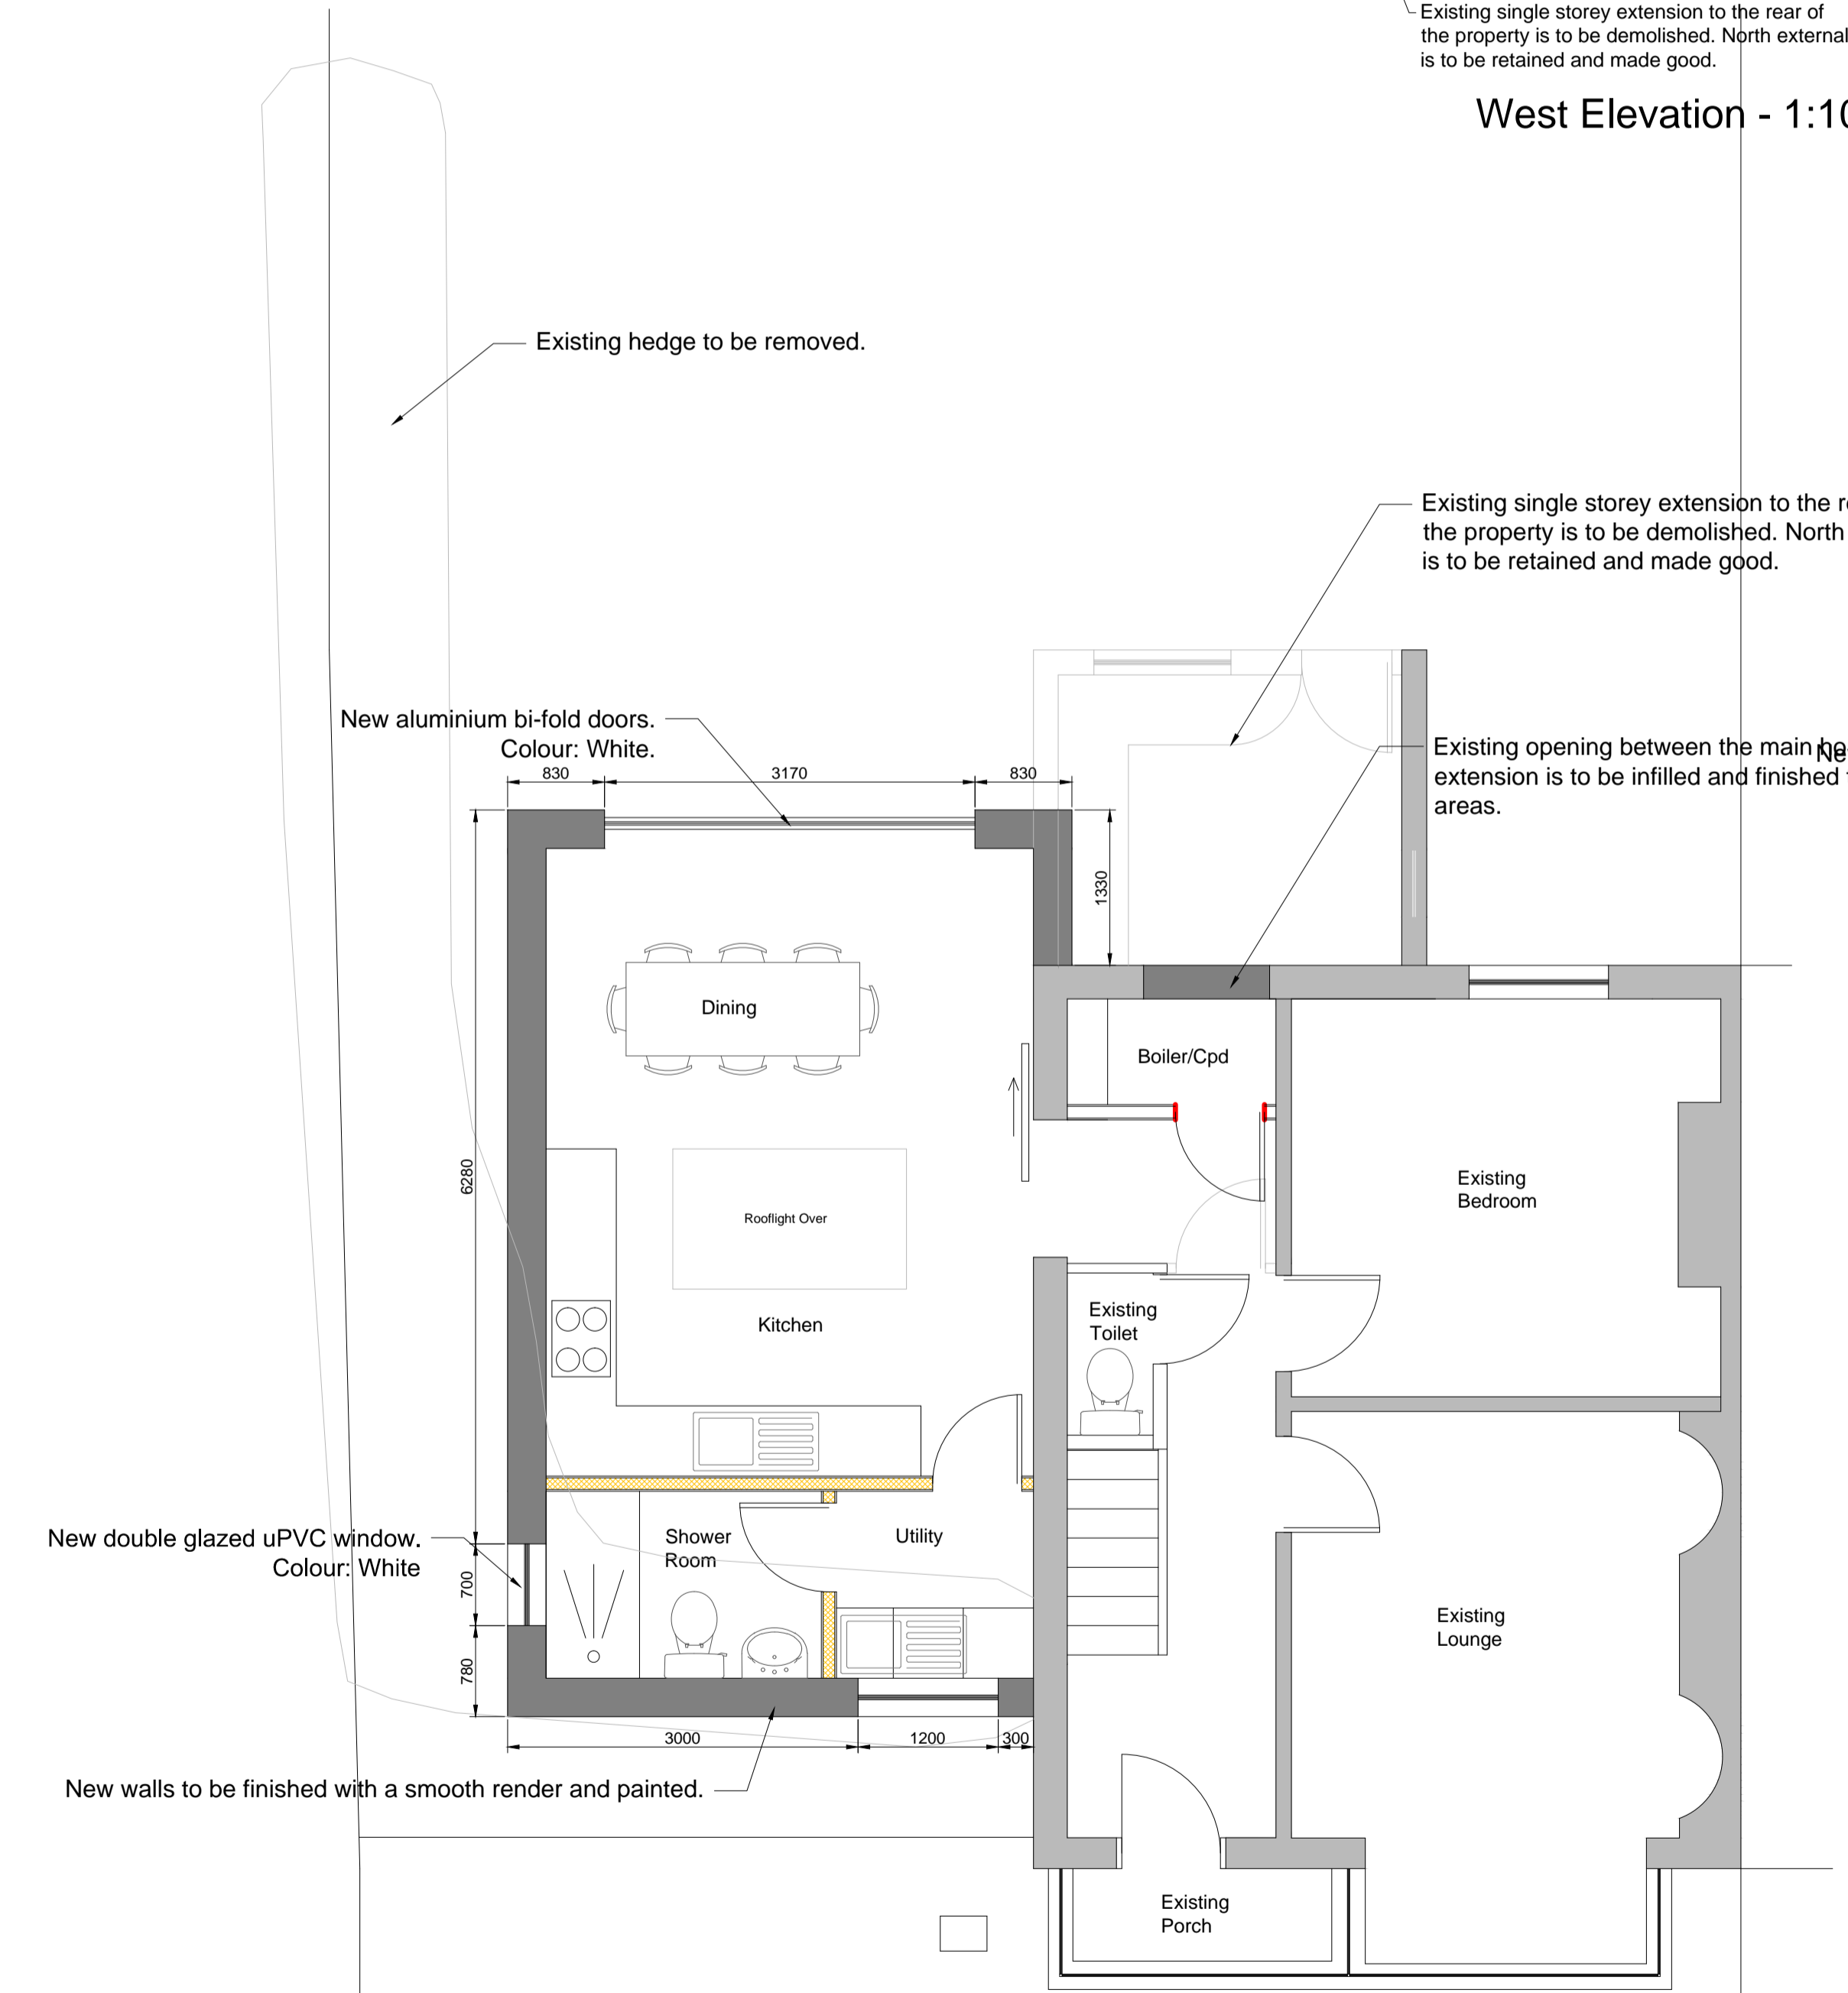

Ground Floor Plan - 1:50

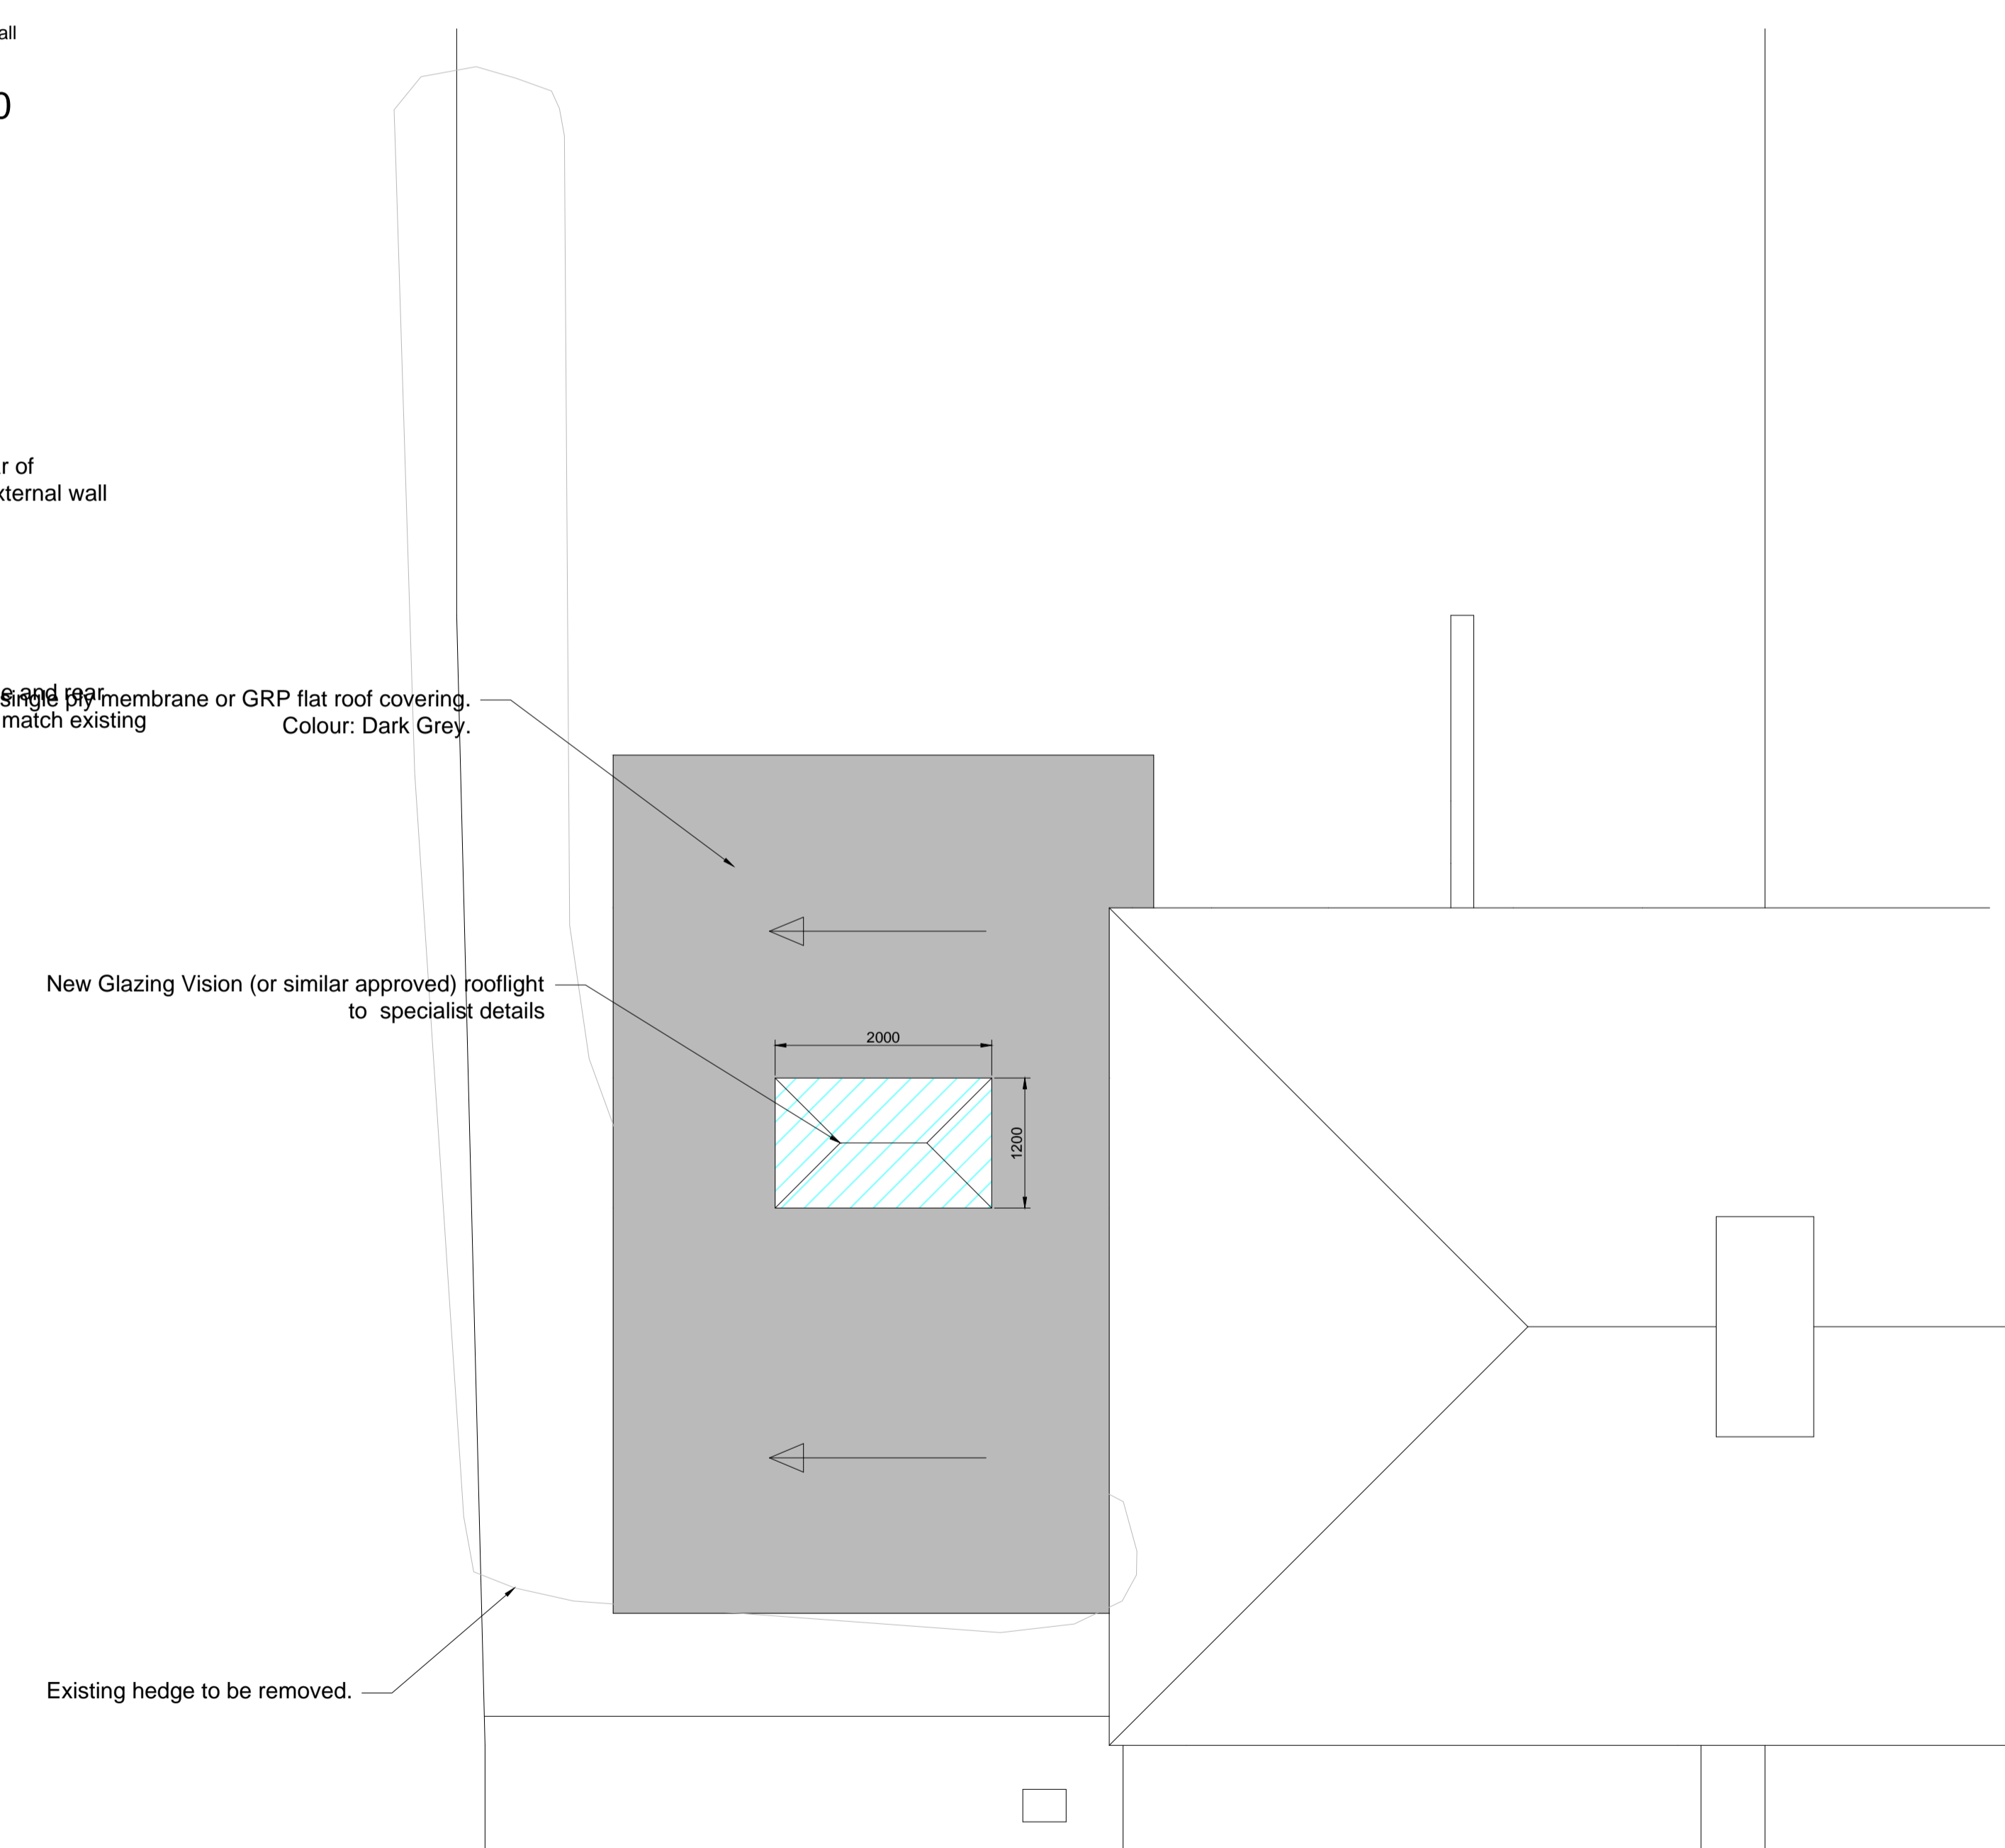

Roof Plan - 1:50



BTP Limited
New Jetty
White Rock
St Peter Port
Guernsey
GY1 2LL
Tel: 01481 725669
Email: info@btp.gg
Web: www.btp.gg

SURVEYING - PROJECT MANAGEMENT - ARCHITECTURE



PROJECT
Auckland
Rocquettes Lane
St Peter Port
Guernsey

TITLE
Proposed Floor Plan, Roof Plan & Elevations

DRAWING NUMBER	REVISION
2547 - PD01	A

SCALE
1:50, 1:100
DATE
August 2021
DRAWN BY
PT