

Copyright:
This drawing is the copyright of Tyrrell Dowinton Associates Ltd and may not be reproduced without their permission in writing.
Notes:
It is the contractors responsibility to check all dimensions and levels on site and report all discrepancies immediately to the architect.
The contractor should not scale off the drawings under any circumstance.

Revisions

No.	Description	Date


	Tyrrell Dowinton Associates Chartered Architects		RIBA Chartered Practice
<small>The Barn, Rue du Dos d'Ane, Castel, Guernsey, Channel Islands GY5 7LA T 01481 259959 E mail@tda.gg W www.tda.gg</small>			

Project
Grange Road House Redevelopment
La Grange
St Peter Port
Guernsey
GY1 1RQ

Client
Queens Road Medical Practice
La Grange
St Peter Port
Guernsey
GY1 1RQ

Drawing title

Date	Drawn
Scale	Checked
Project no.	Drawing no. 01.01

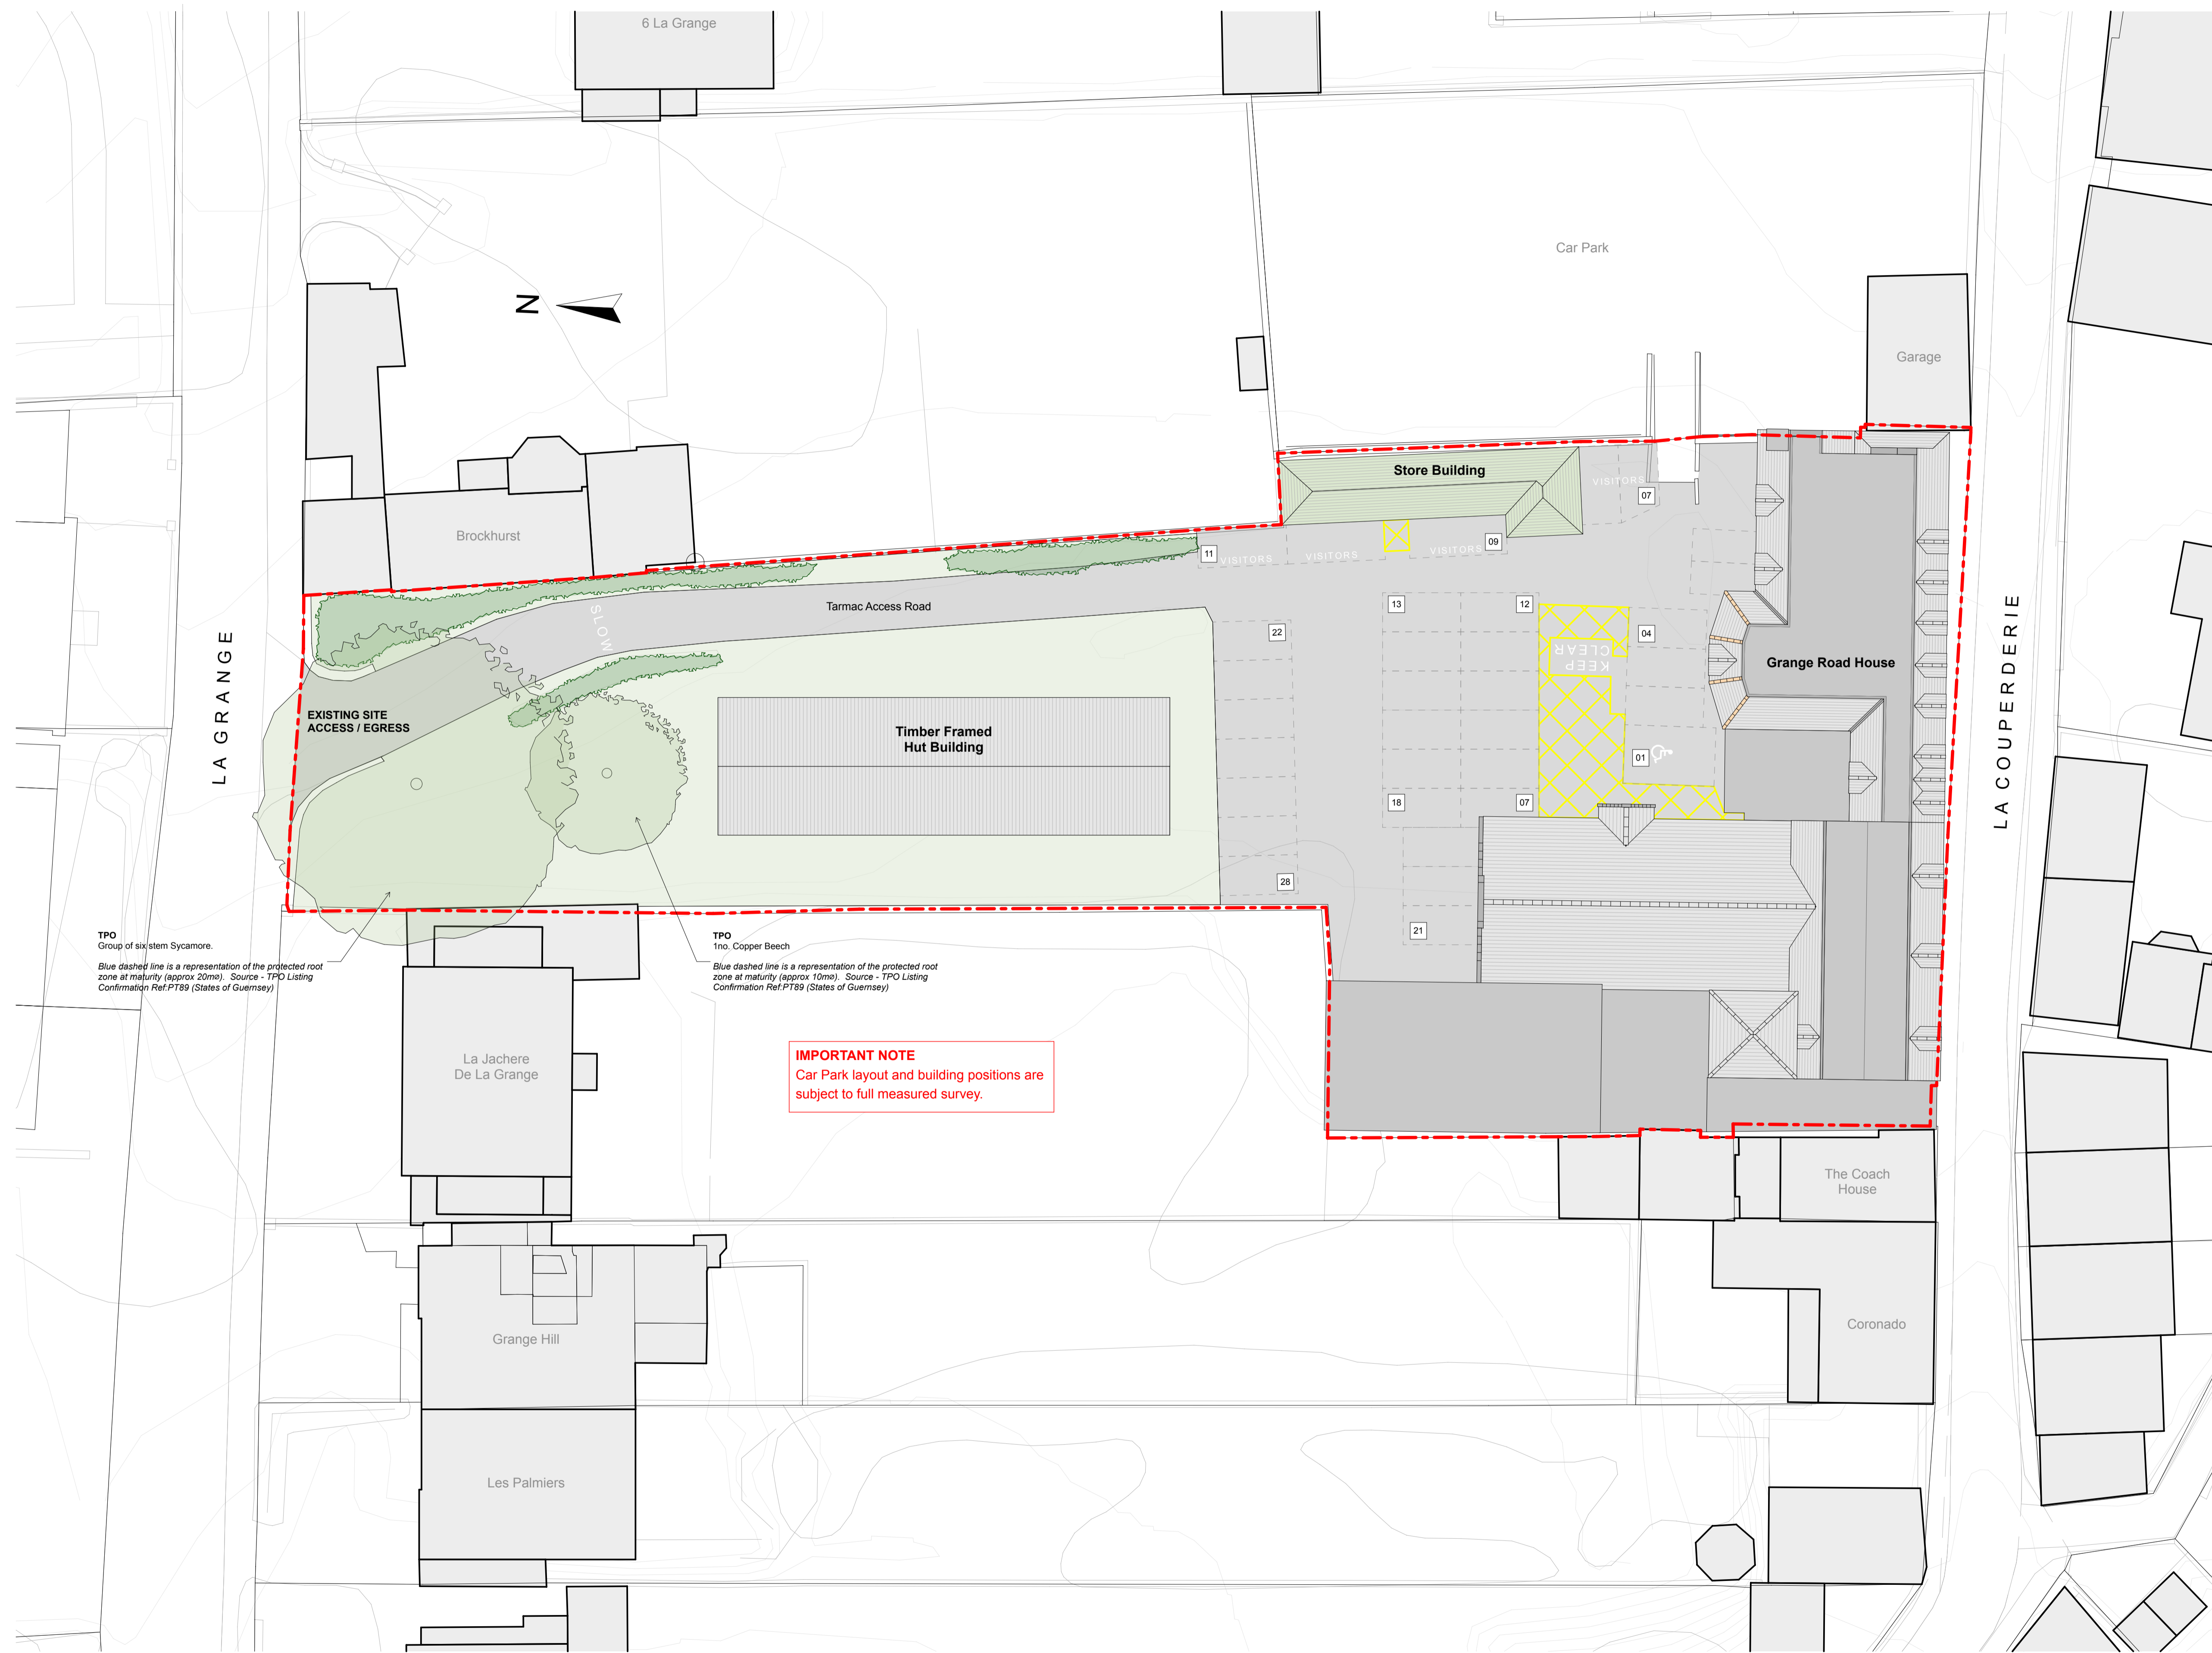

Site Plan as Existing

Scale 1:200

Copyright:
This drawing is the copyright of Tyrrell Dowinton Associates Ltd and may not be reproduced without their permission in writing.
Note:
It is the contractor's responsibility to check all dimensions and levels on site and report all discrepancies immediately to the architect.
The contractor should not scale off the drawings under any circumstance.

Revisions

No.	Description	Date


Tyrrell Dowinton Associates
 Chartered Architects
 RIBA #
 Chartered Practice
 The Barn, Rue du Dos d'Ane, Castel, Guernsey, Channel Islands GY5 7LA
 T 01481 259959 E mail@tda.gg W www.tda.gg

Project
Grange Road House Redevelopment
La Grange
St Peter Port
Guernsey
GY1 1RQ


Client
Queens Road Medical Practice
La Grange
St Peter Port
Guernsey
GY1 1RQ

Drawing title
Site Plan as Existing

Date May 2021	Drawn JA
Scale 1:200 @ A1	Checked
Project no. 2068	Drawing no. 01.02

Copyright:
This drawing is the copyright of Tyrrell Dowinton Associates Ltd and may not be reproduced without their permission in writing.
Notes:
It is the contractor's responsibility to check all dimensions and levels on site and report all discrepancies immediately to the architect.
The contractor should not scale off the drawings under any circumstance.

Revisions

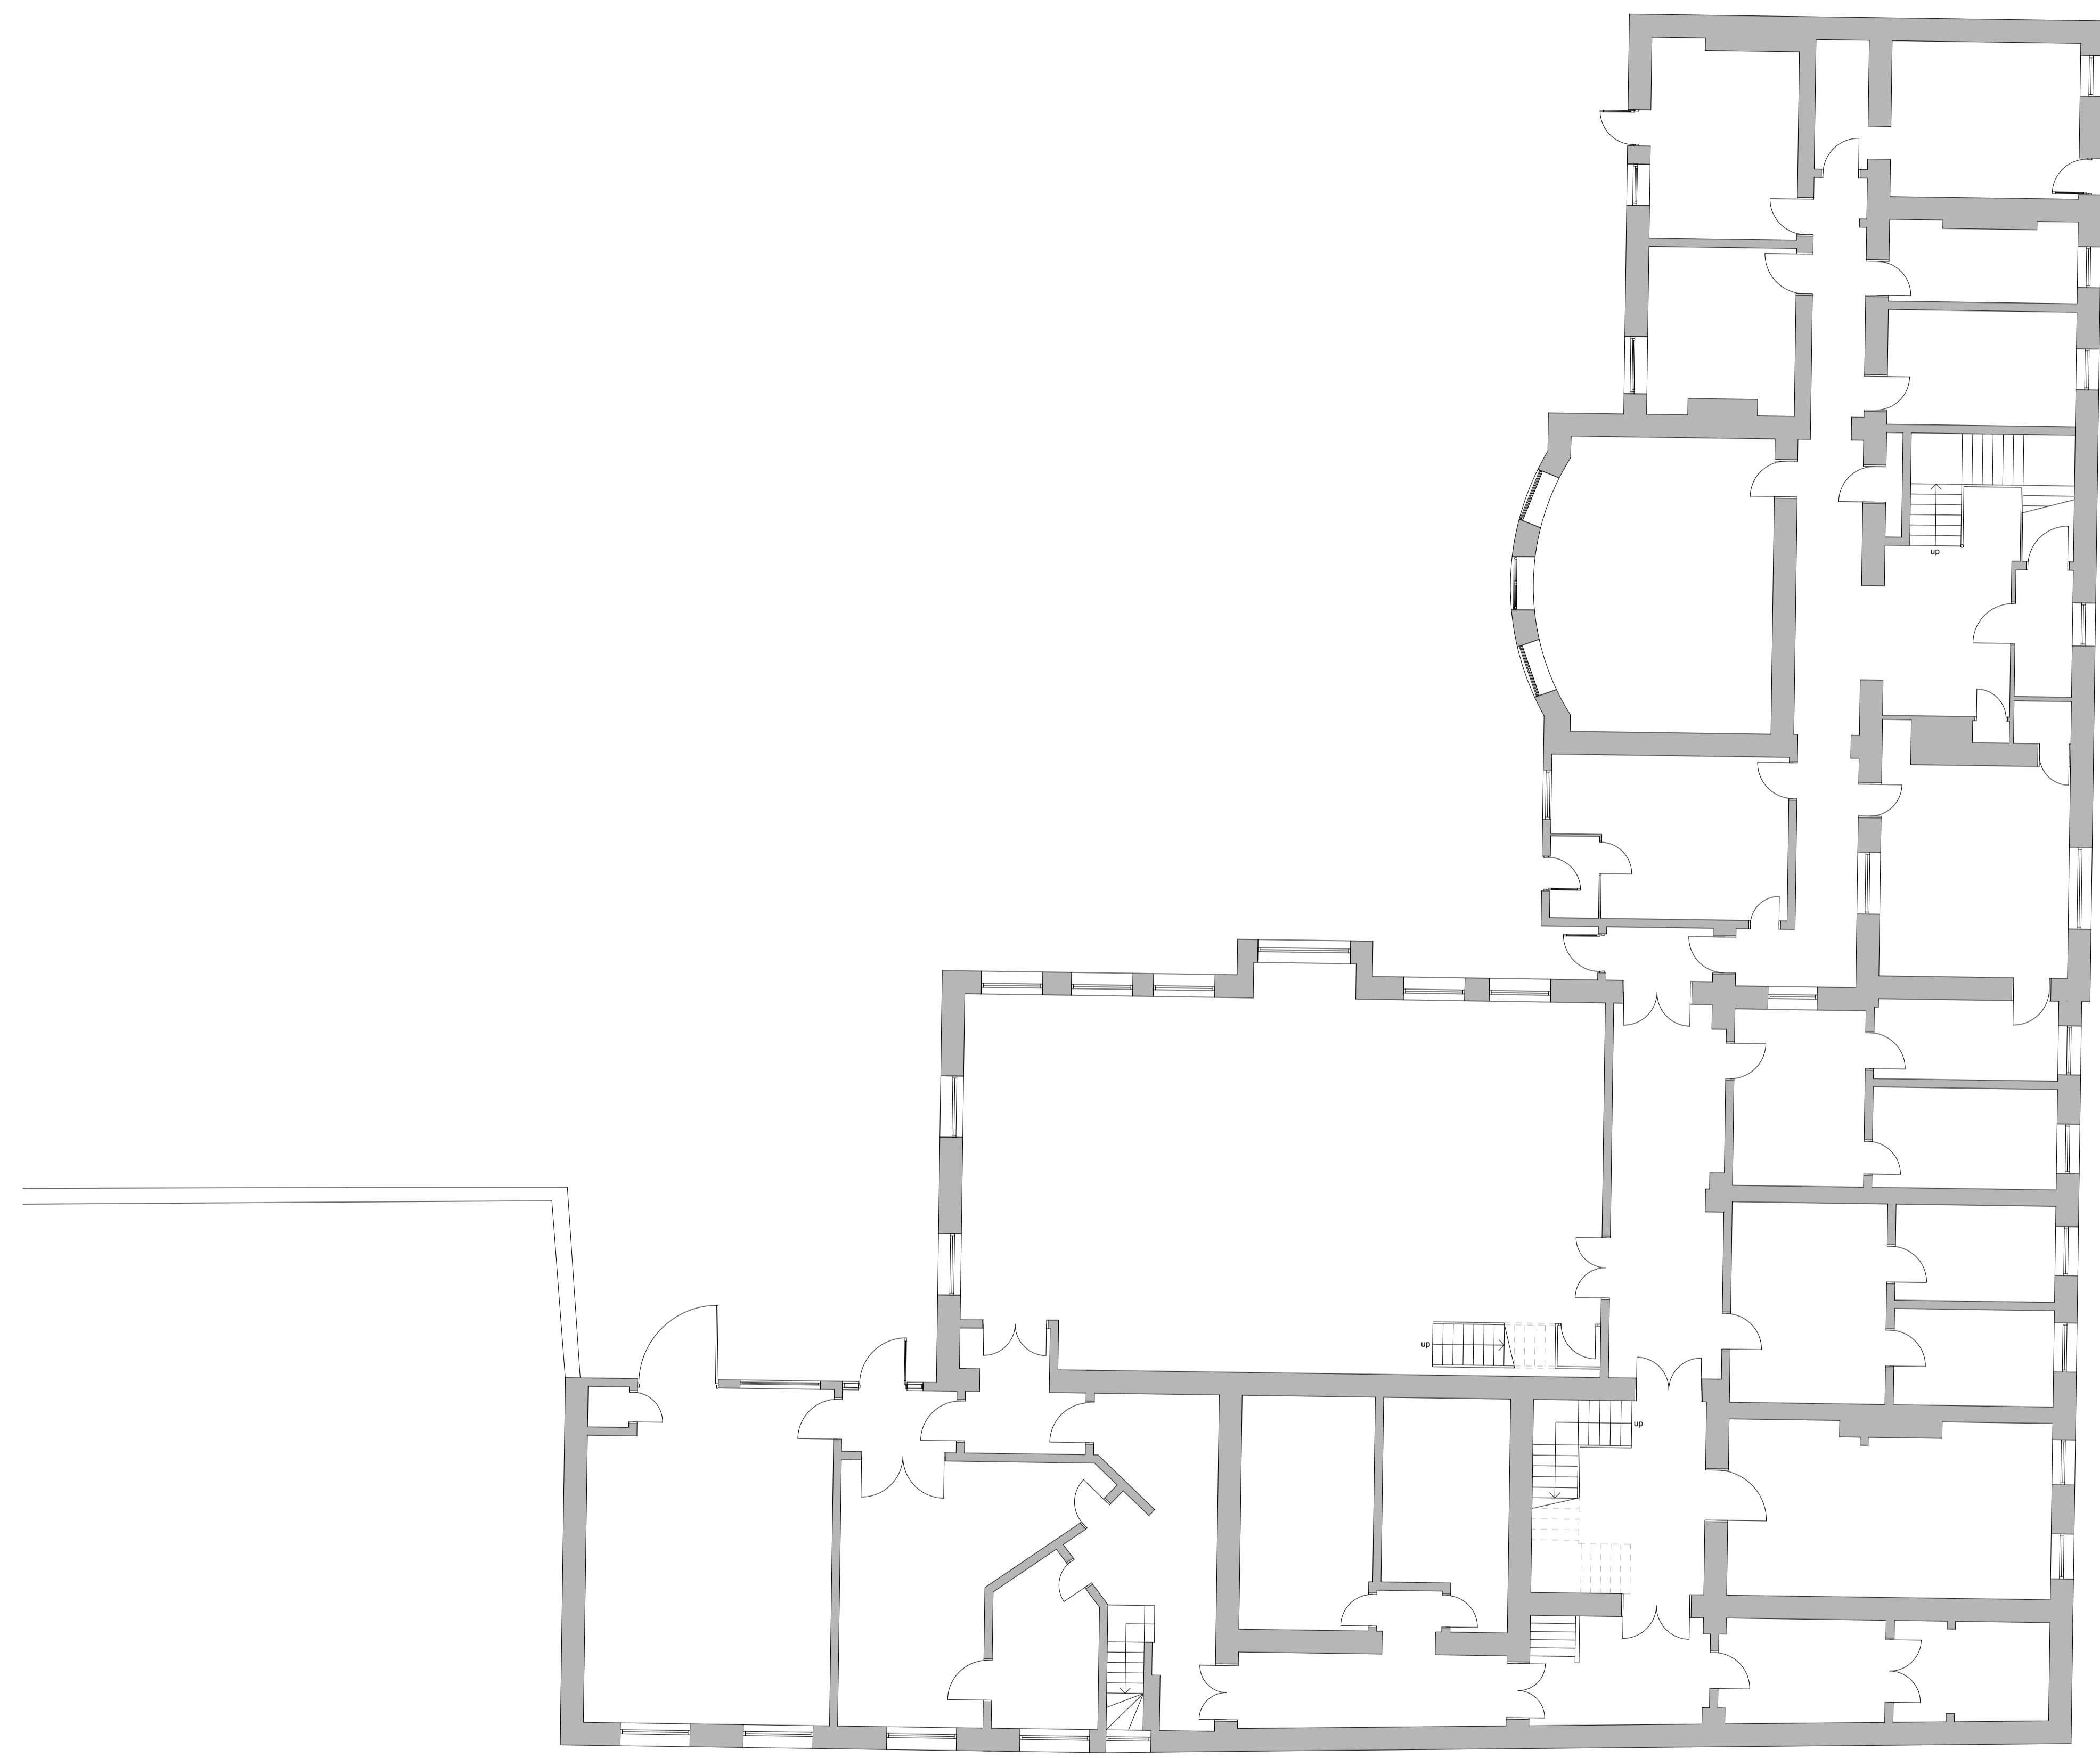

Ground Floor Plan as Existing

Scale 1:100

Tyrrell Dowinton Associates
Chartered Architects

RIBA Chartered Practice


The Barn, Rue du Dos d'Ane, Castel, Guernsey, Channel Islands GY5 7LA
T 01481 259959 E mail@tda.gg W www.tda.gg

Project
Grange Road House Redevelopment
La Grange
St Peter Port
Guernsey
GY1 1RQ

Client
Queens Road Medical Practice
La Grange
St Peter Port
Guernsey
GY1 1RQ

Drawing title
Ground Floor Plan as Existing

Date May 2021	Drawn JA
Scale 1:100 @A1	Checked
Project no. 2068	Drawing no. 01.03

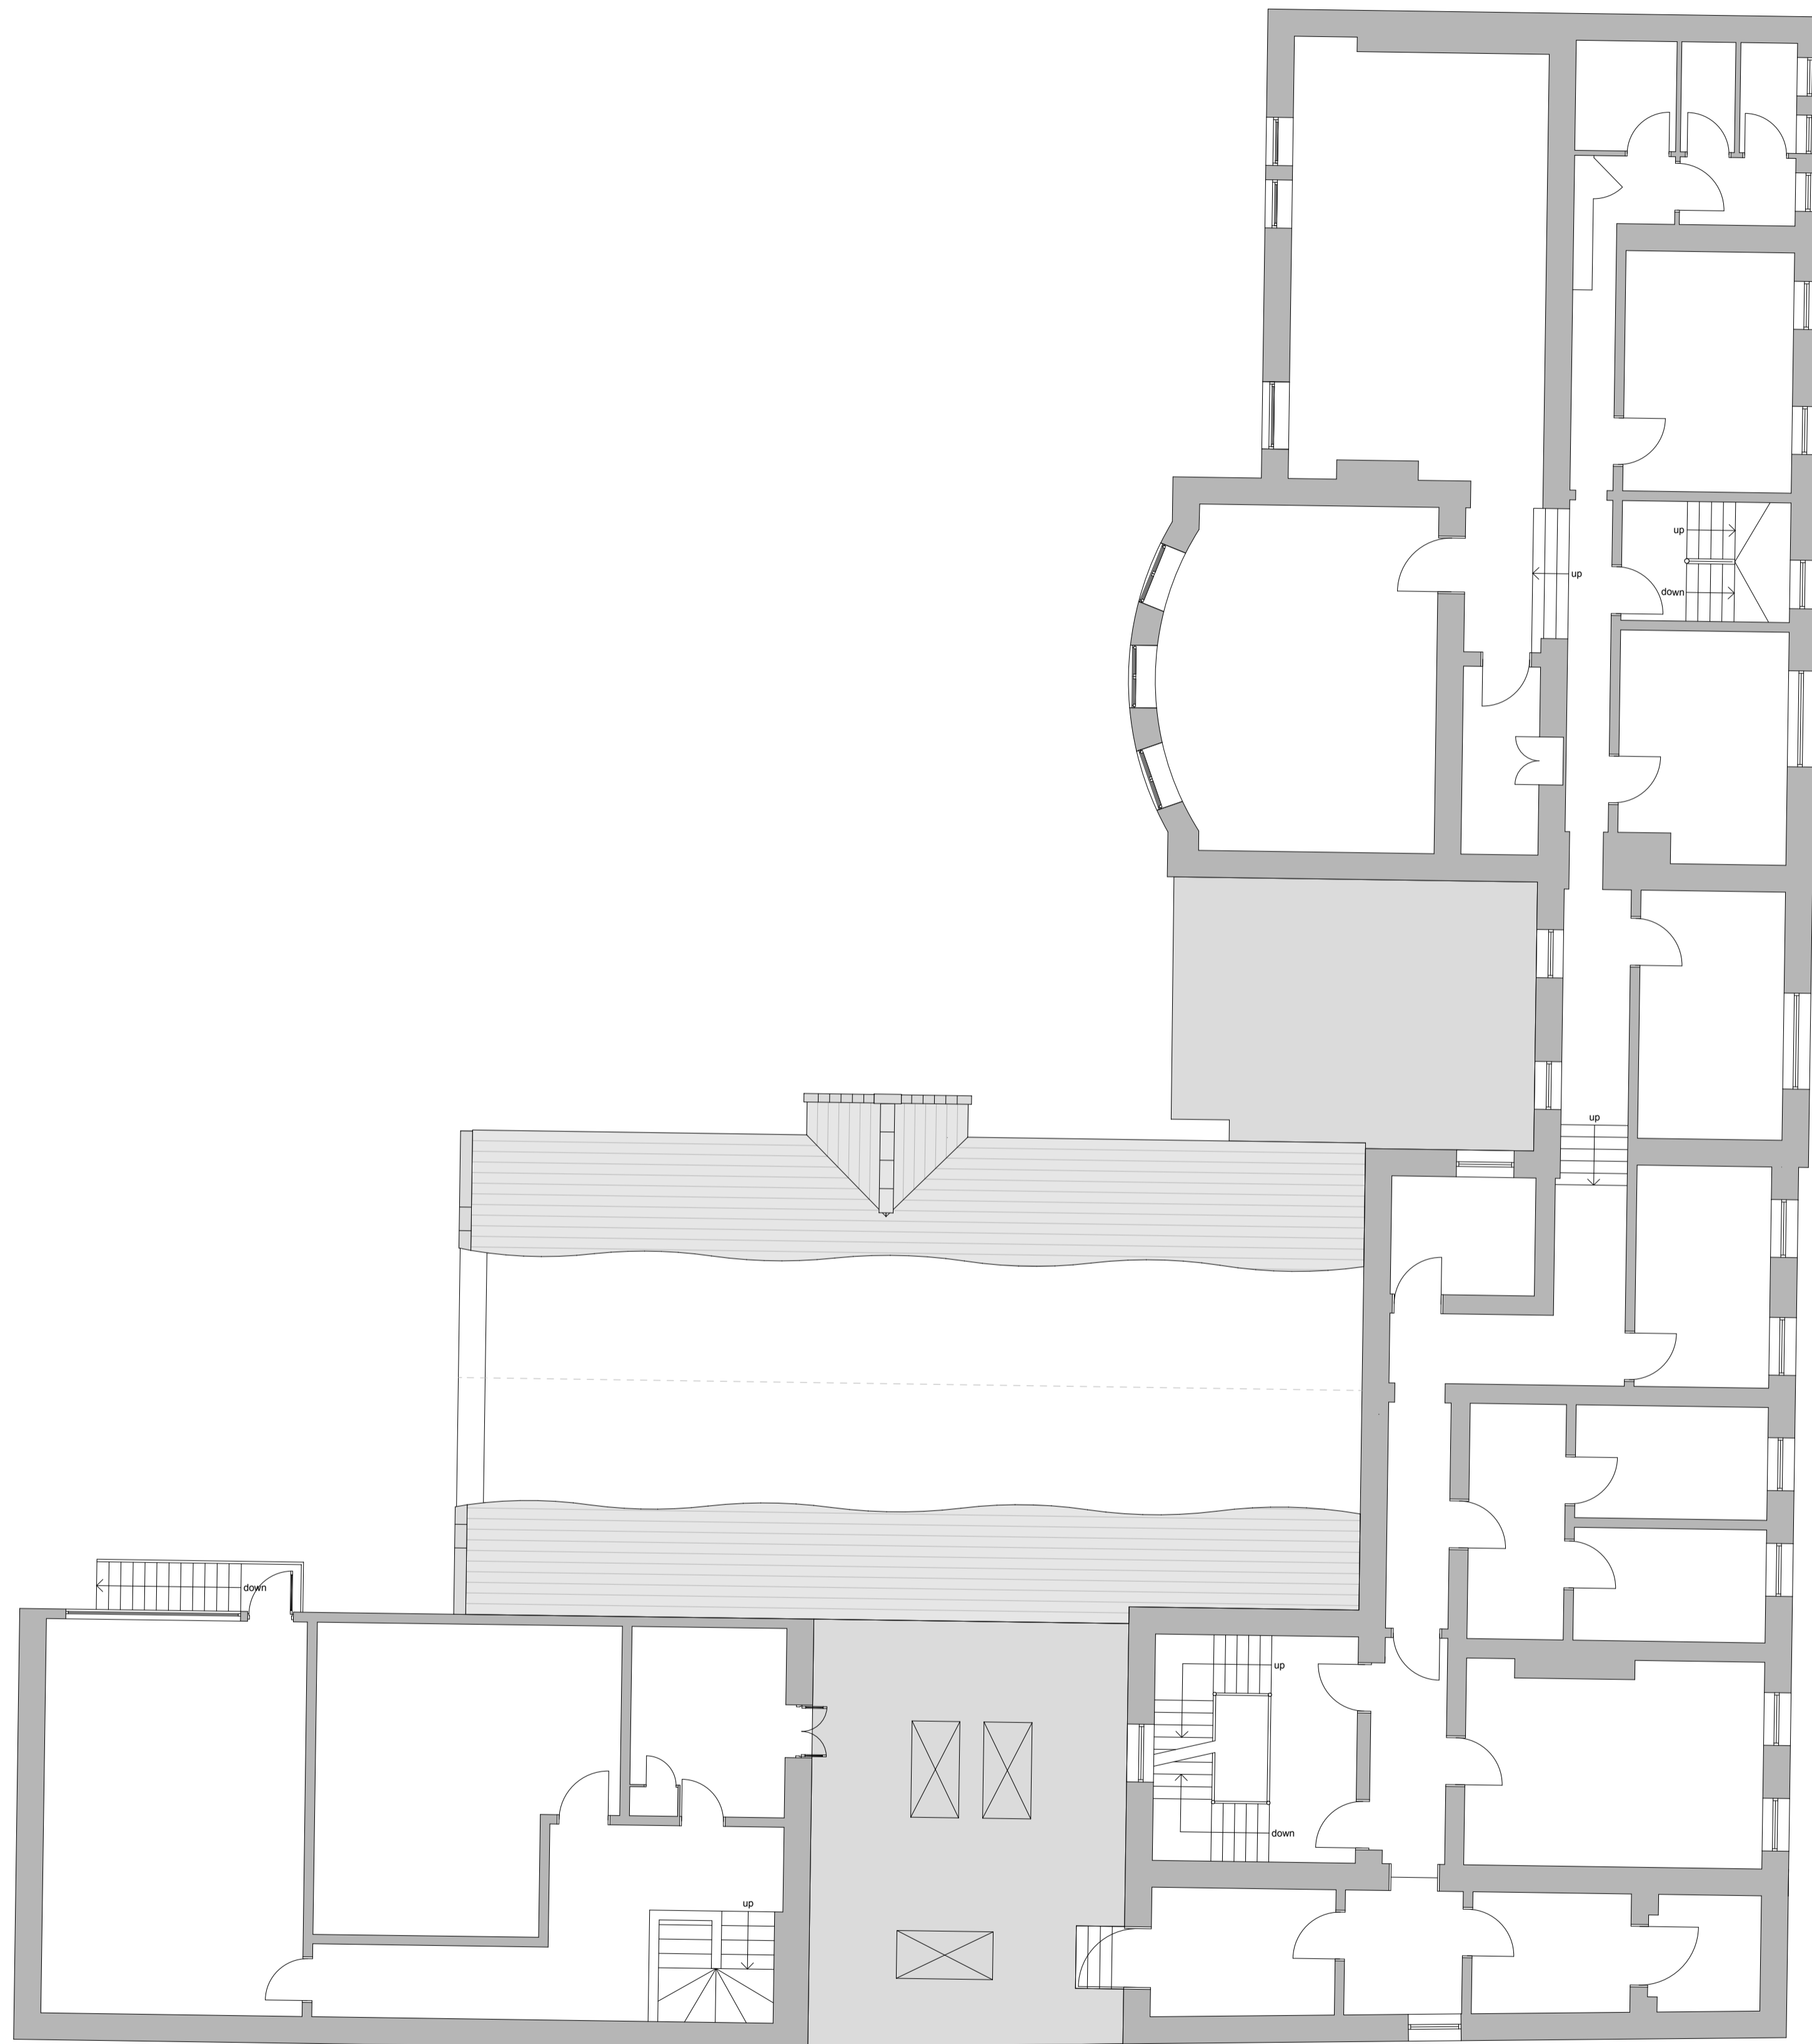

First Floor Plan as Existing

Scale 1:100

Copyright:
This drawing is the copyright of Tyrrell Dowinton Associates Ltd and may not be reproduced without their permission in writing.
Notes:
It is the contractors responsibility to check all dimensions and levels on site and report all discrepancies immediately to the architect.
The contractor should not scale off the drawings under any circumstance.

Revisions

No.	Description	Date

 Tyrrell Dowinton Associates
 Chartered Architects

 RIBA
 Chartered Practice

The Barn, Rue du Dos d'Ane, Castel, Guernsey, Channel Islands GY5 7LA
 T 01481 259959 E mail@tda.gg W www.tda.gg

Project
 Grange Road House Redevelopment
 La Grange
 St Peter Port
 Guernsey
 GY1 1RQ

Client
 Queens Road Medical Practice
 La Grange
 St Peter Port
 Guernsey
 GY1 1RQ

Drawing title
 First Floor Plan as Existing

Date	May 2021	Drawn	JA
Scale	1:100 @ A1	Checked	
Project no.	2068	Drawing no.	01_04

