




Block Plan 2-2
Scale: 1:200

Coupee Lane

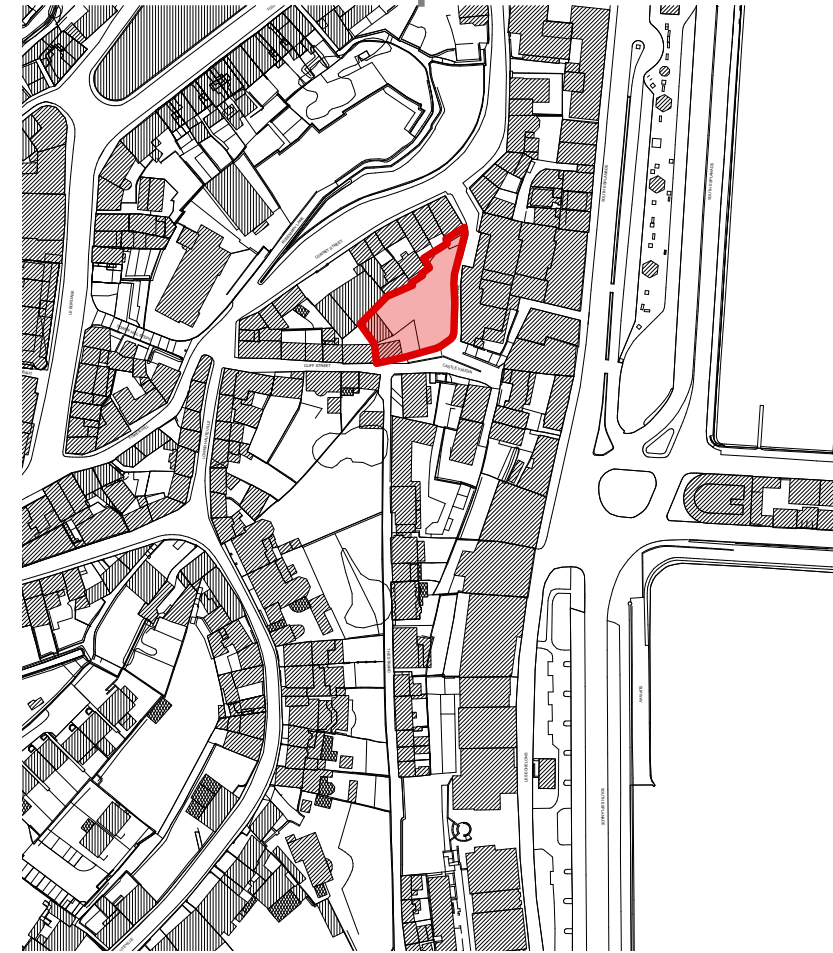

SITE LOCATION PLAN 1-1
Scale: 1:2500



CHARTERED ARCHITECTS CHARTERED SURVEYORS

No. 1 Jubilee Terrace
South Esplanade
St Peter Port
Guernsey
GY1 1AH
contact@drp.co.gg
01481 727738

Client
Coupee Lane Limited
Project
**Proposed Development at
Coupee Lane, St Peter Port, Guernsey**
Scale 1:200 & 1:2500 Drawn MLS

Date
22/06/2021

Drawing Title
Site Plan, Location Plan

Drawing Number
1696 SK-01

Drawing Revision