


Roof Plan 4-4
Scale: 1:100



Third Floor Plan 3-3
Scale: 1:100



First Floor Floor Plan 1-1
Scale: 1:100

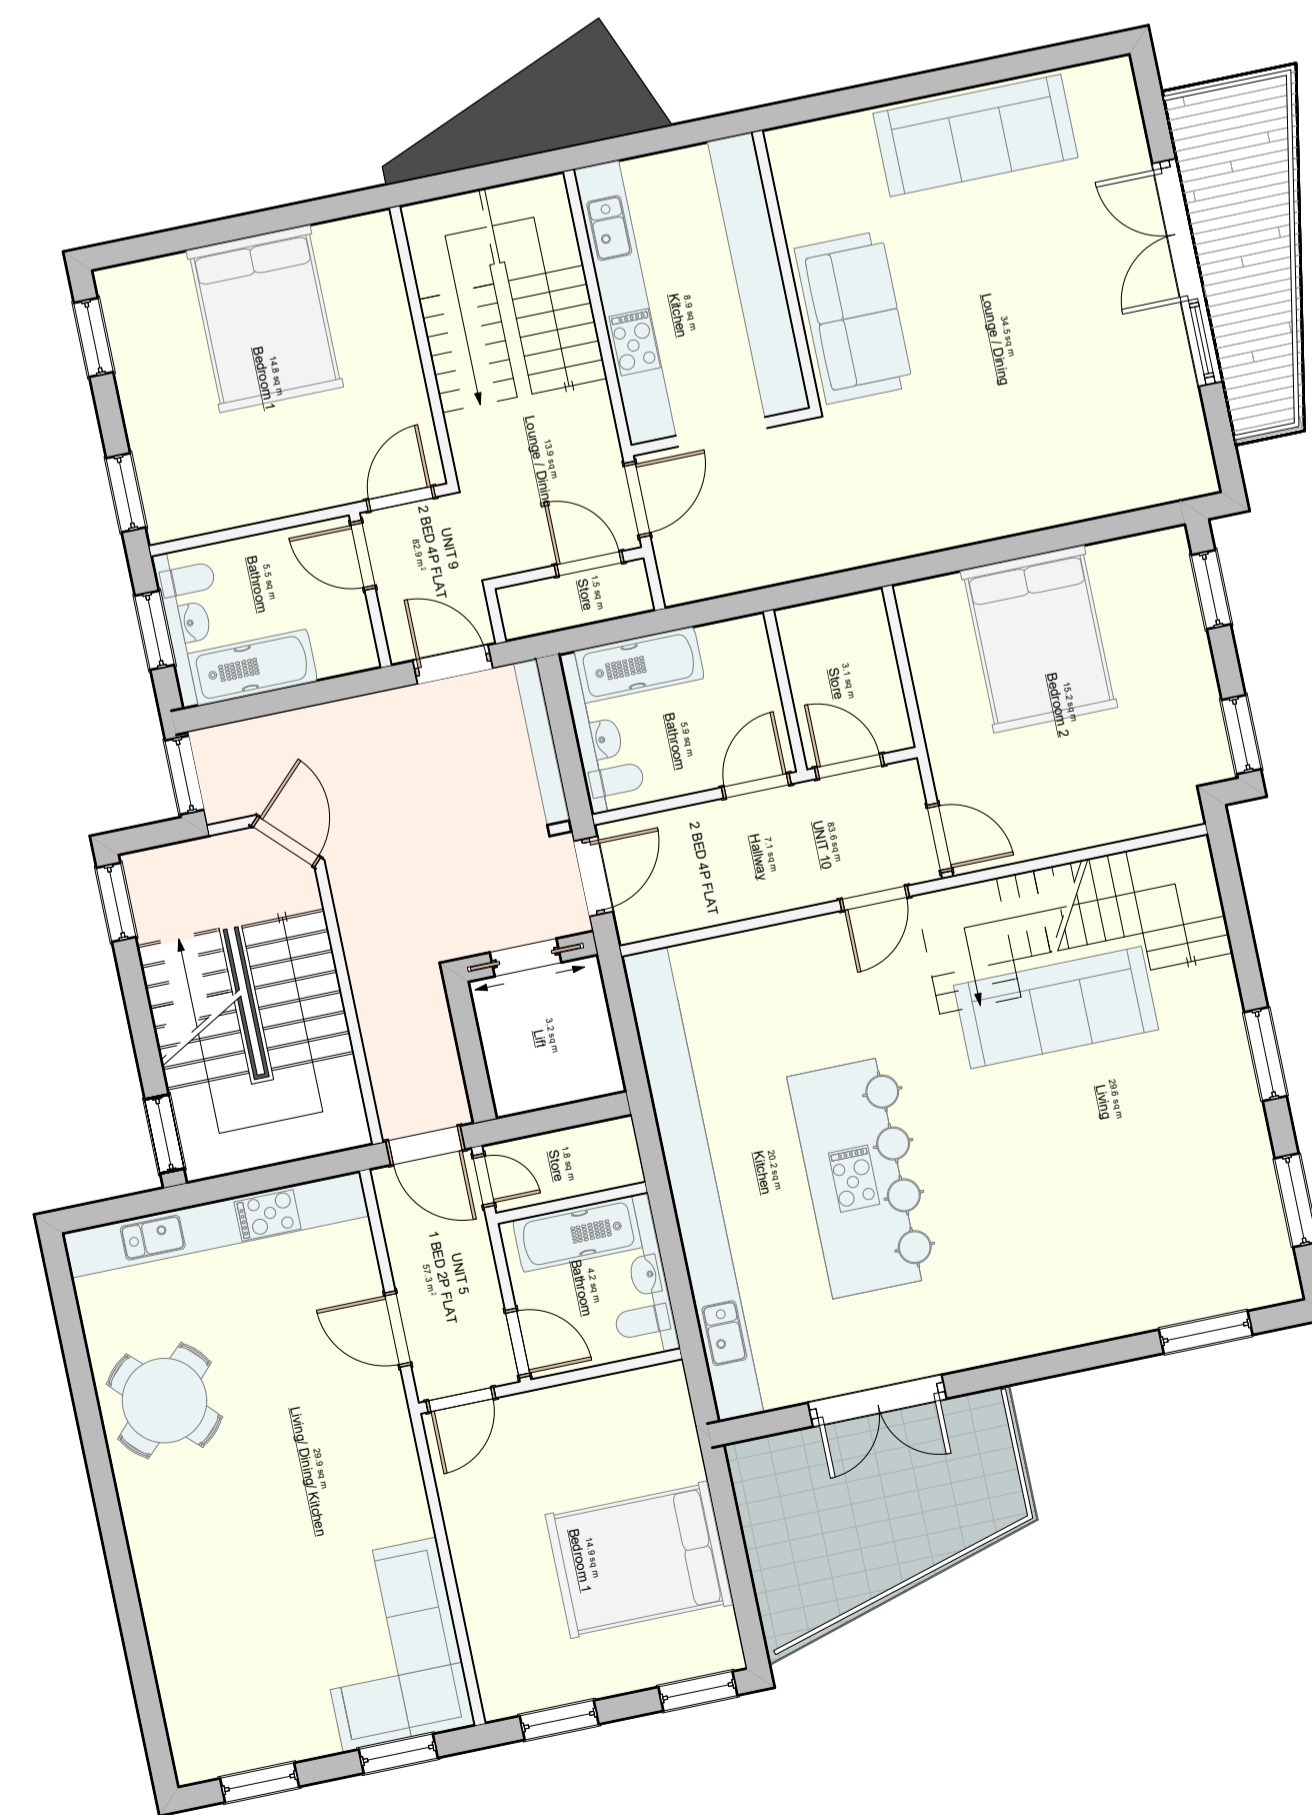

Second Floor Plan 2-2
Scale: 1:100