



South Elevation Section AA 2-2
Scale: 1:200

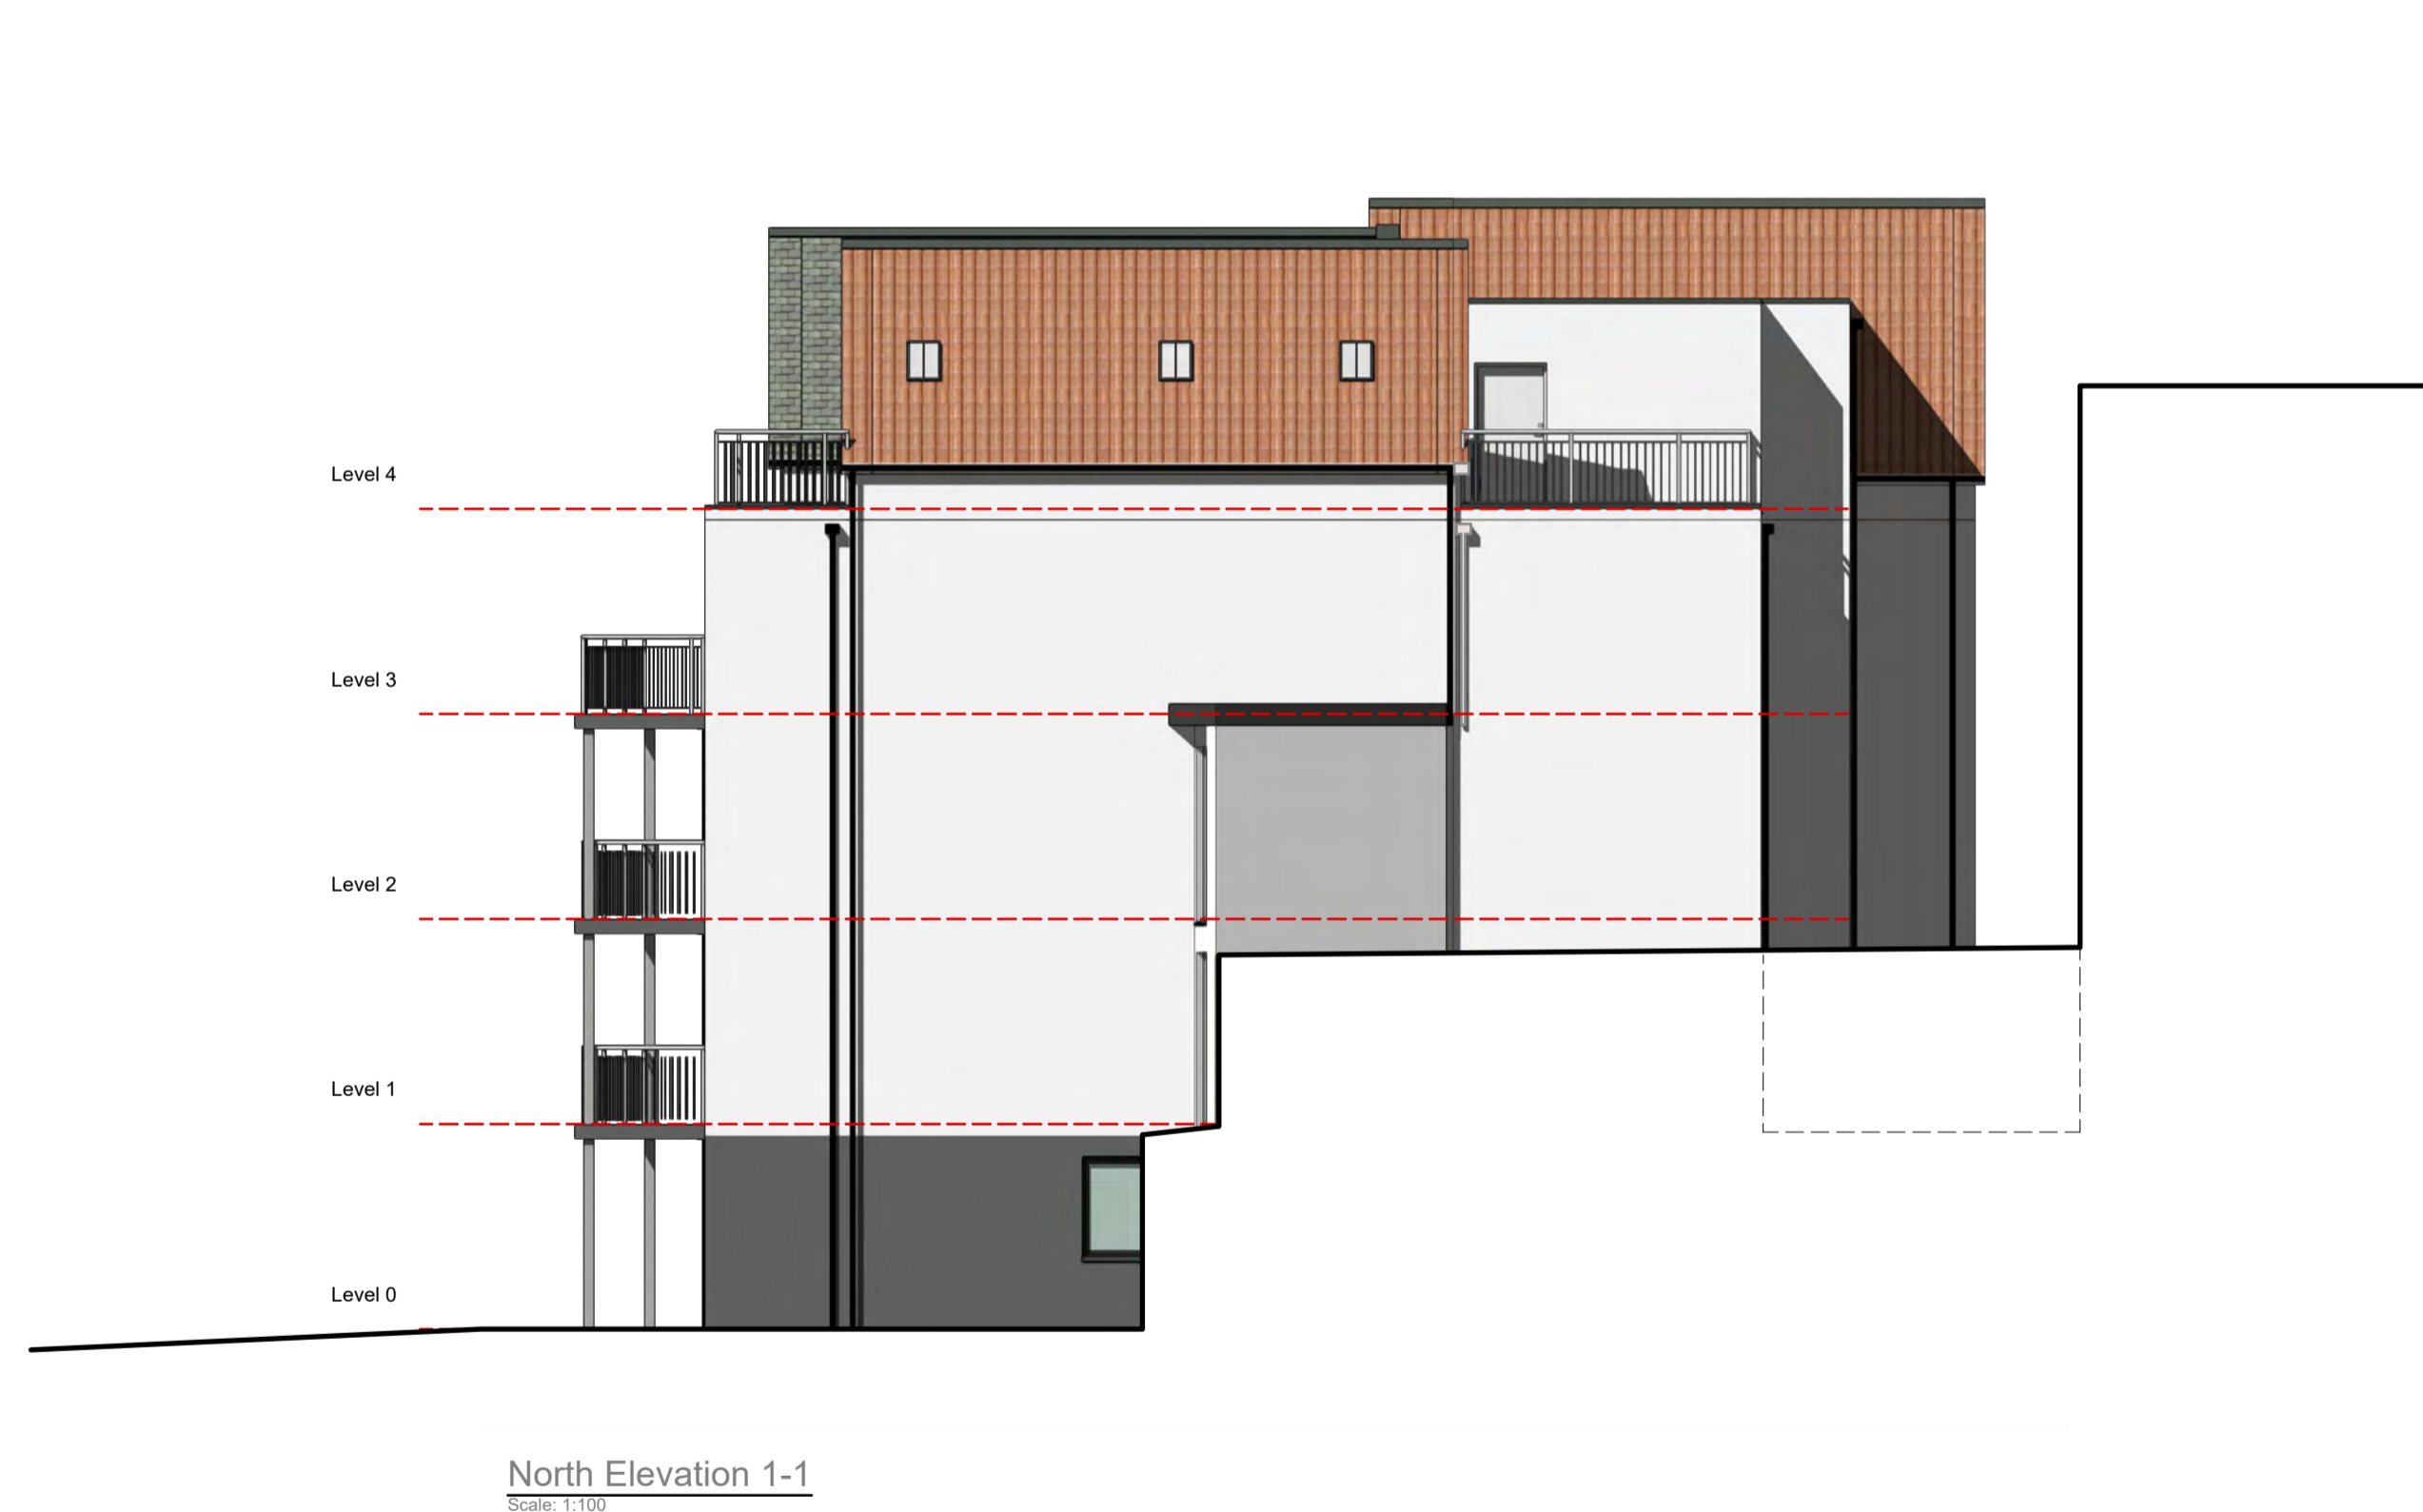

North Elevation 1-1
Scale: 1:100

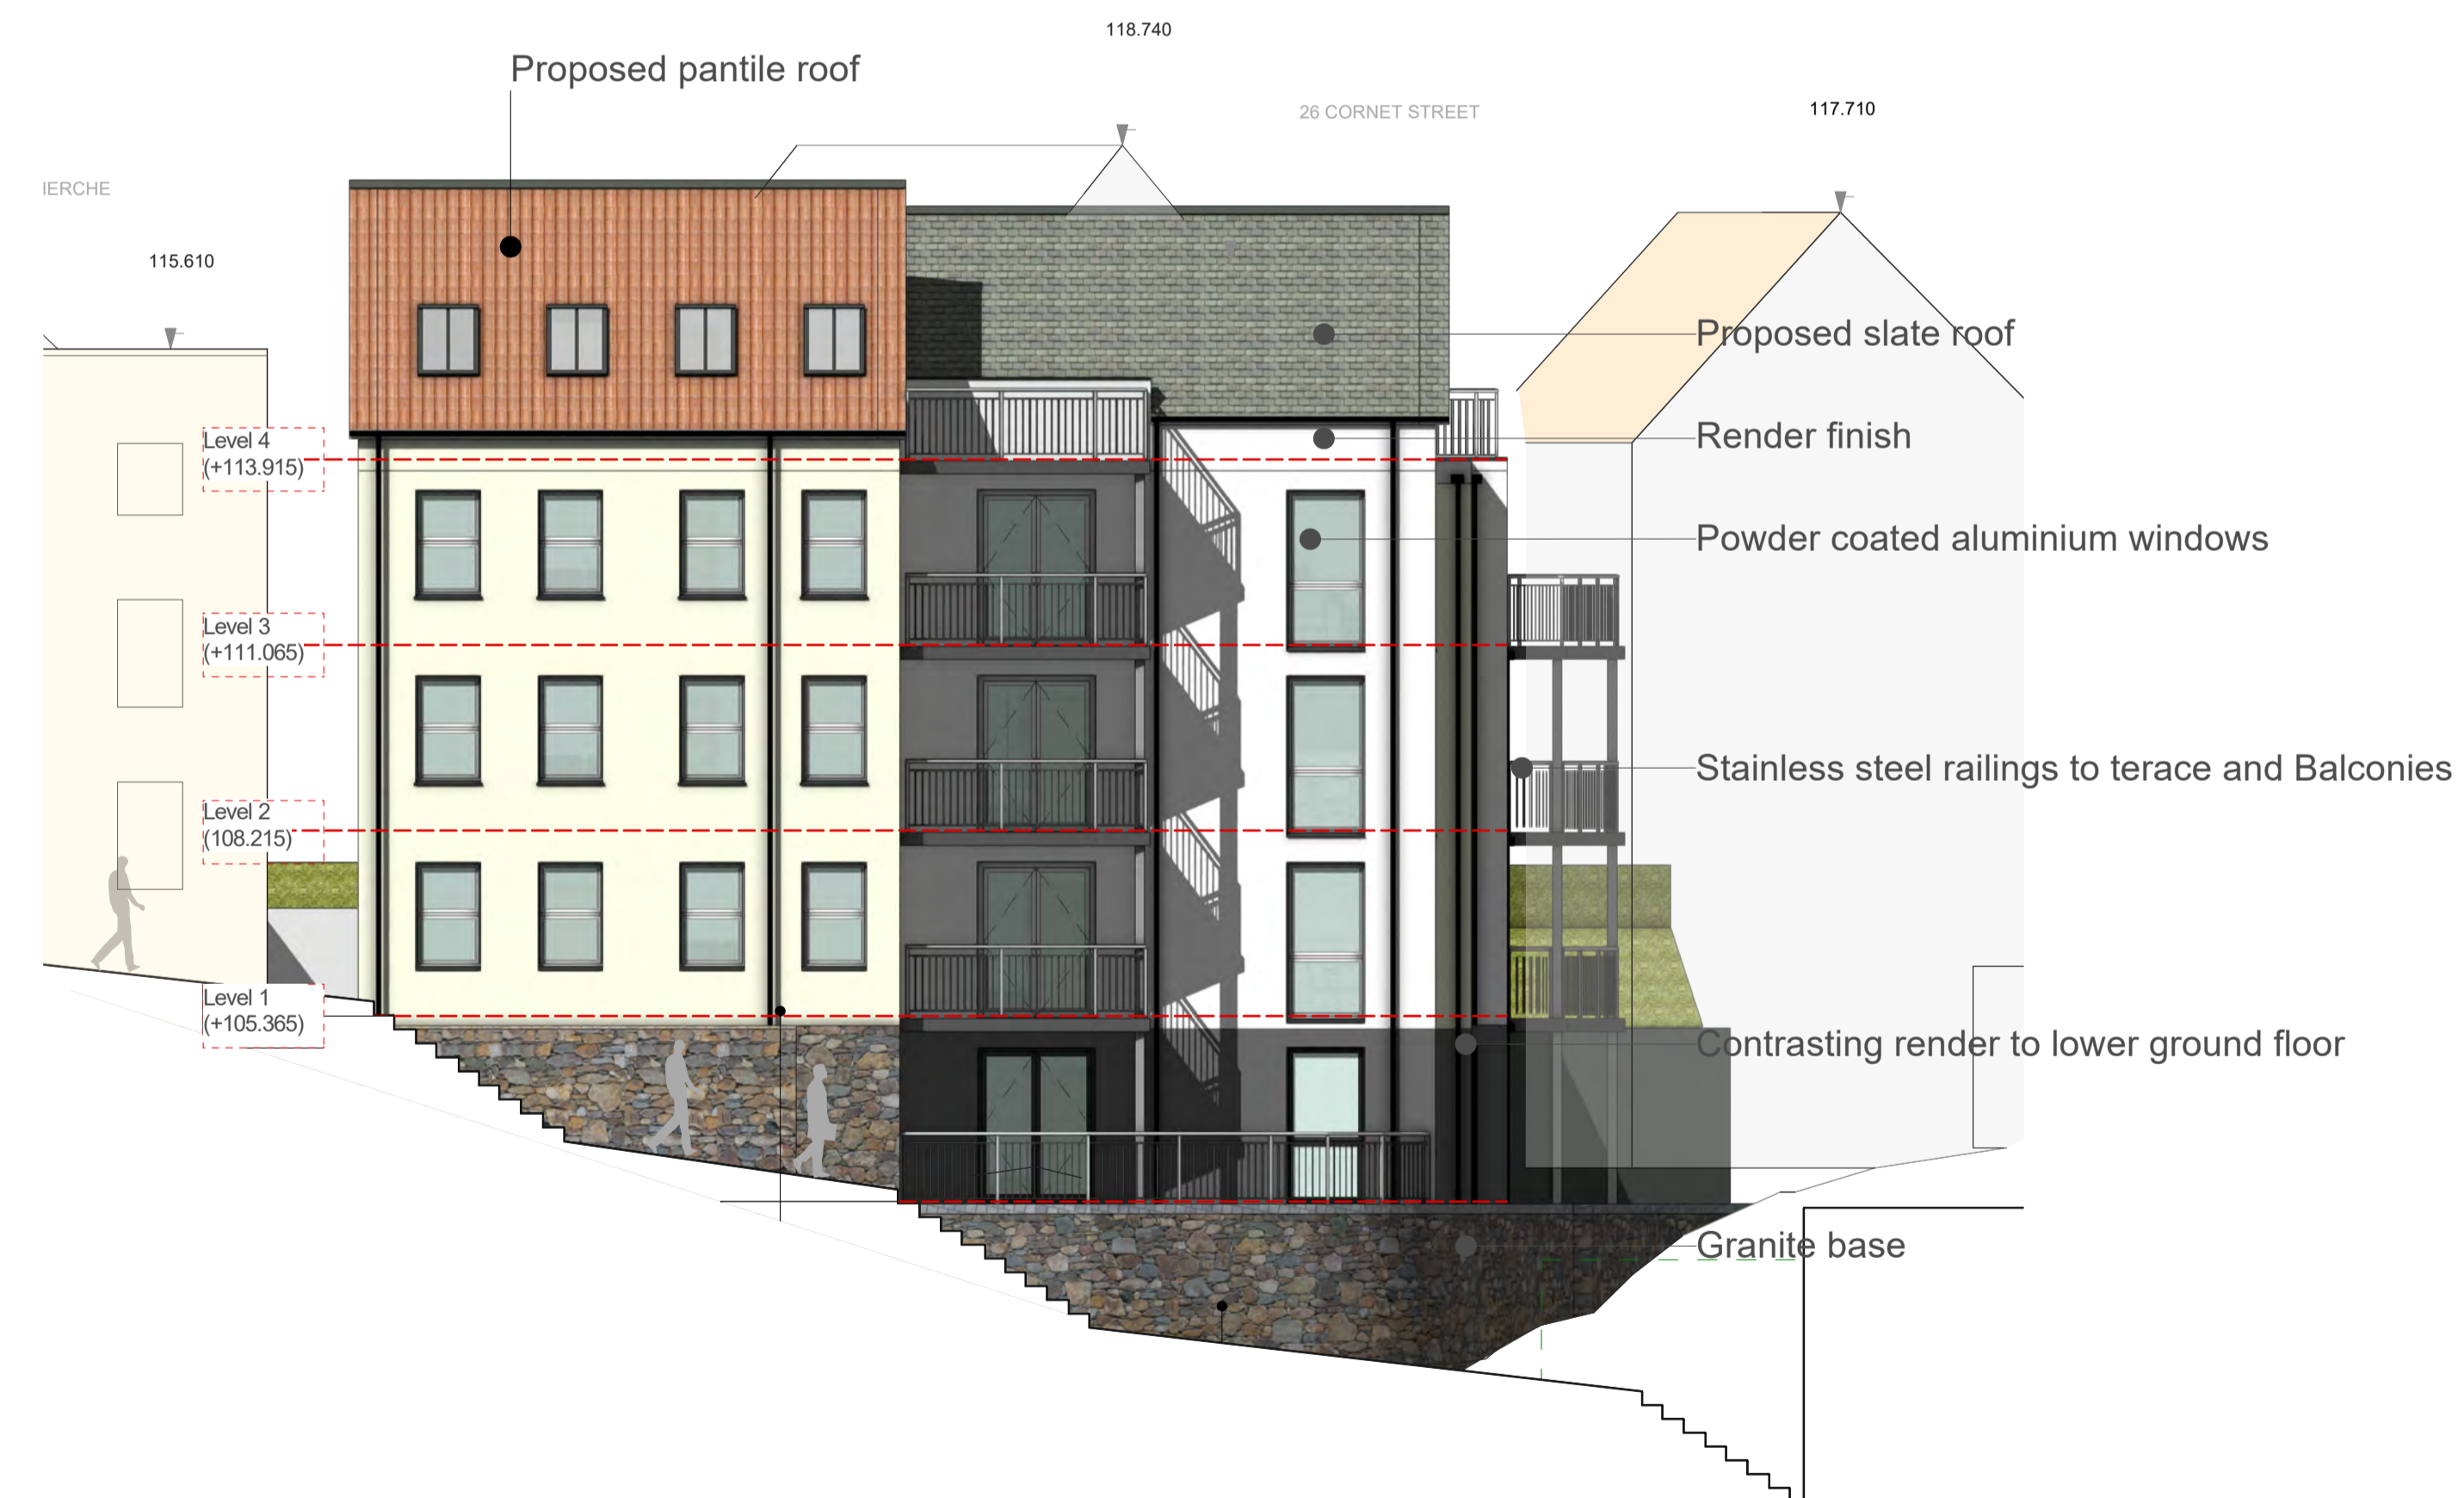

South Elevation -
Scale: 1:100



CHARTERED ARCHITECTS ■ CHARTERED SURVEYORS ■ 01481 727738

No. 1 Jubilee Terrace
South Esplanade
St Peter Port
Guernsey
GY1 1AH
contact@drp.co.gg
01481 727738

Client
Coupee Lane Limited
Project
**Proposed Development at
Coupee Lane, St Peter Port, Guernsey**
Scale: AS NOTED Sheet Size: A1 Drawn: MLS Date: 22/06/2021
Drawing Title

North & South Elevation

Drawing Number
1696 SK-04

Drawing Revision