


COPYRIGHT
The copyright of this drawing is vested in the architects.

NOTES
Any discrepancies found on this drawing must be reported to the architects immediately.
Figured dimensions to be used in preference to scaled dimensions.
Contractors must check all dimensions on site prior to commencement of work.

REVISIONS

No.	Date	Description	Drawn

Site Location Plan - 1:2500

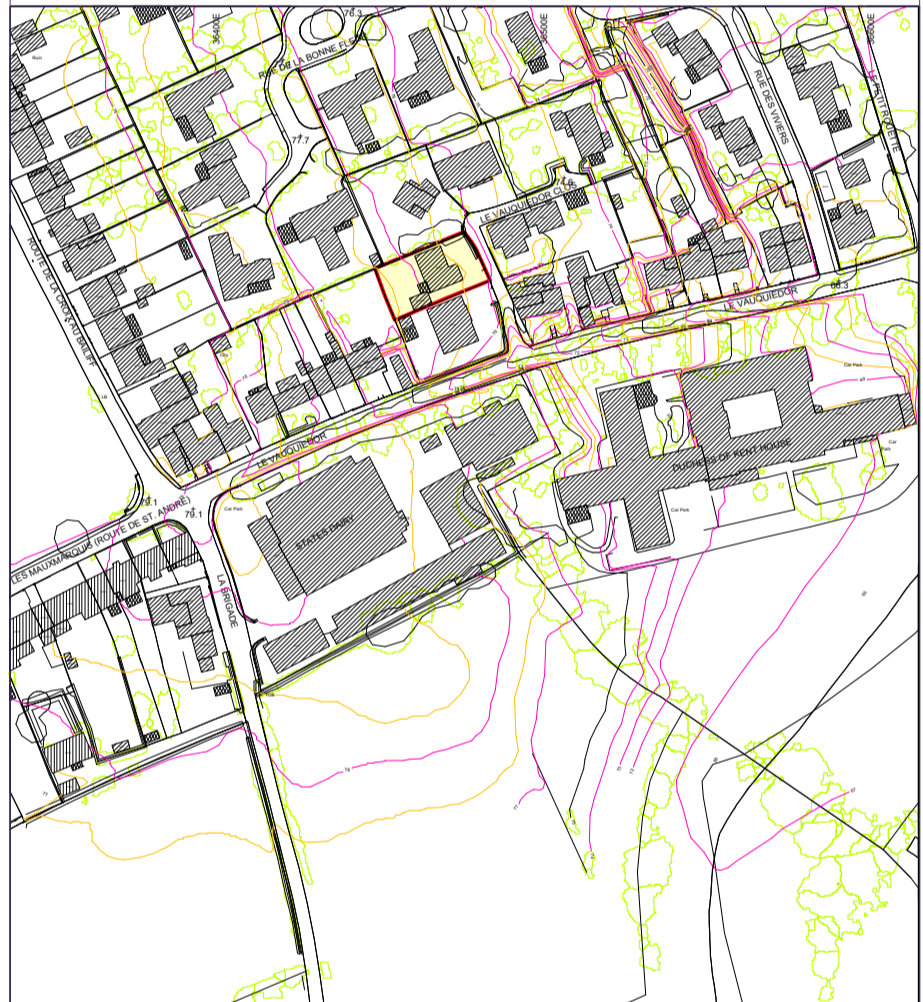

TORODE

ARCHITECTURE | CHARTERED SURVEYING
david@torodearchitects.co.uk - 01481 251218

JOB
Proposed extension and alterations at
Elnoghan
Le Vauquiedor Close
St. Andrews
Guernsey
GY68TT
for
Mr & Mrs. M.F. Cooper

Drawing
Design drawing
Floor plan & blockplan



Scale
1:50, 1:500

Date
August 2021

Signed

Drawn
JT

Dwg. No.
6078-02B

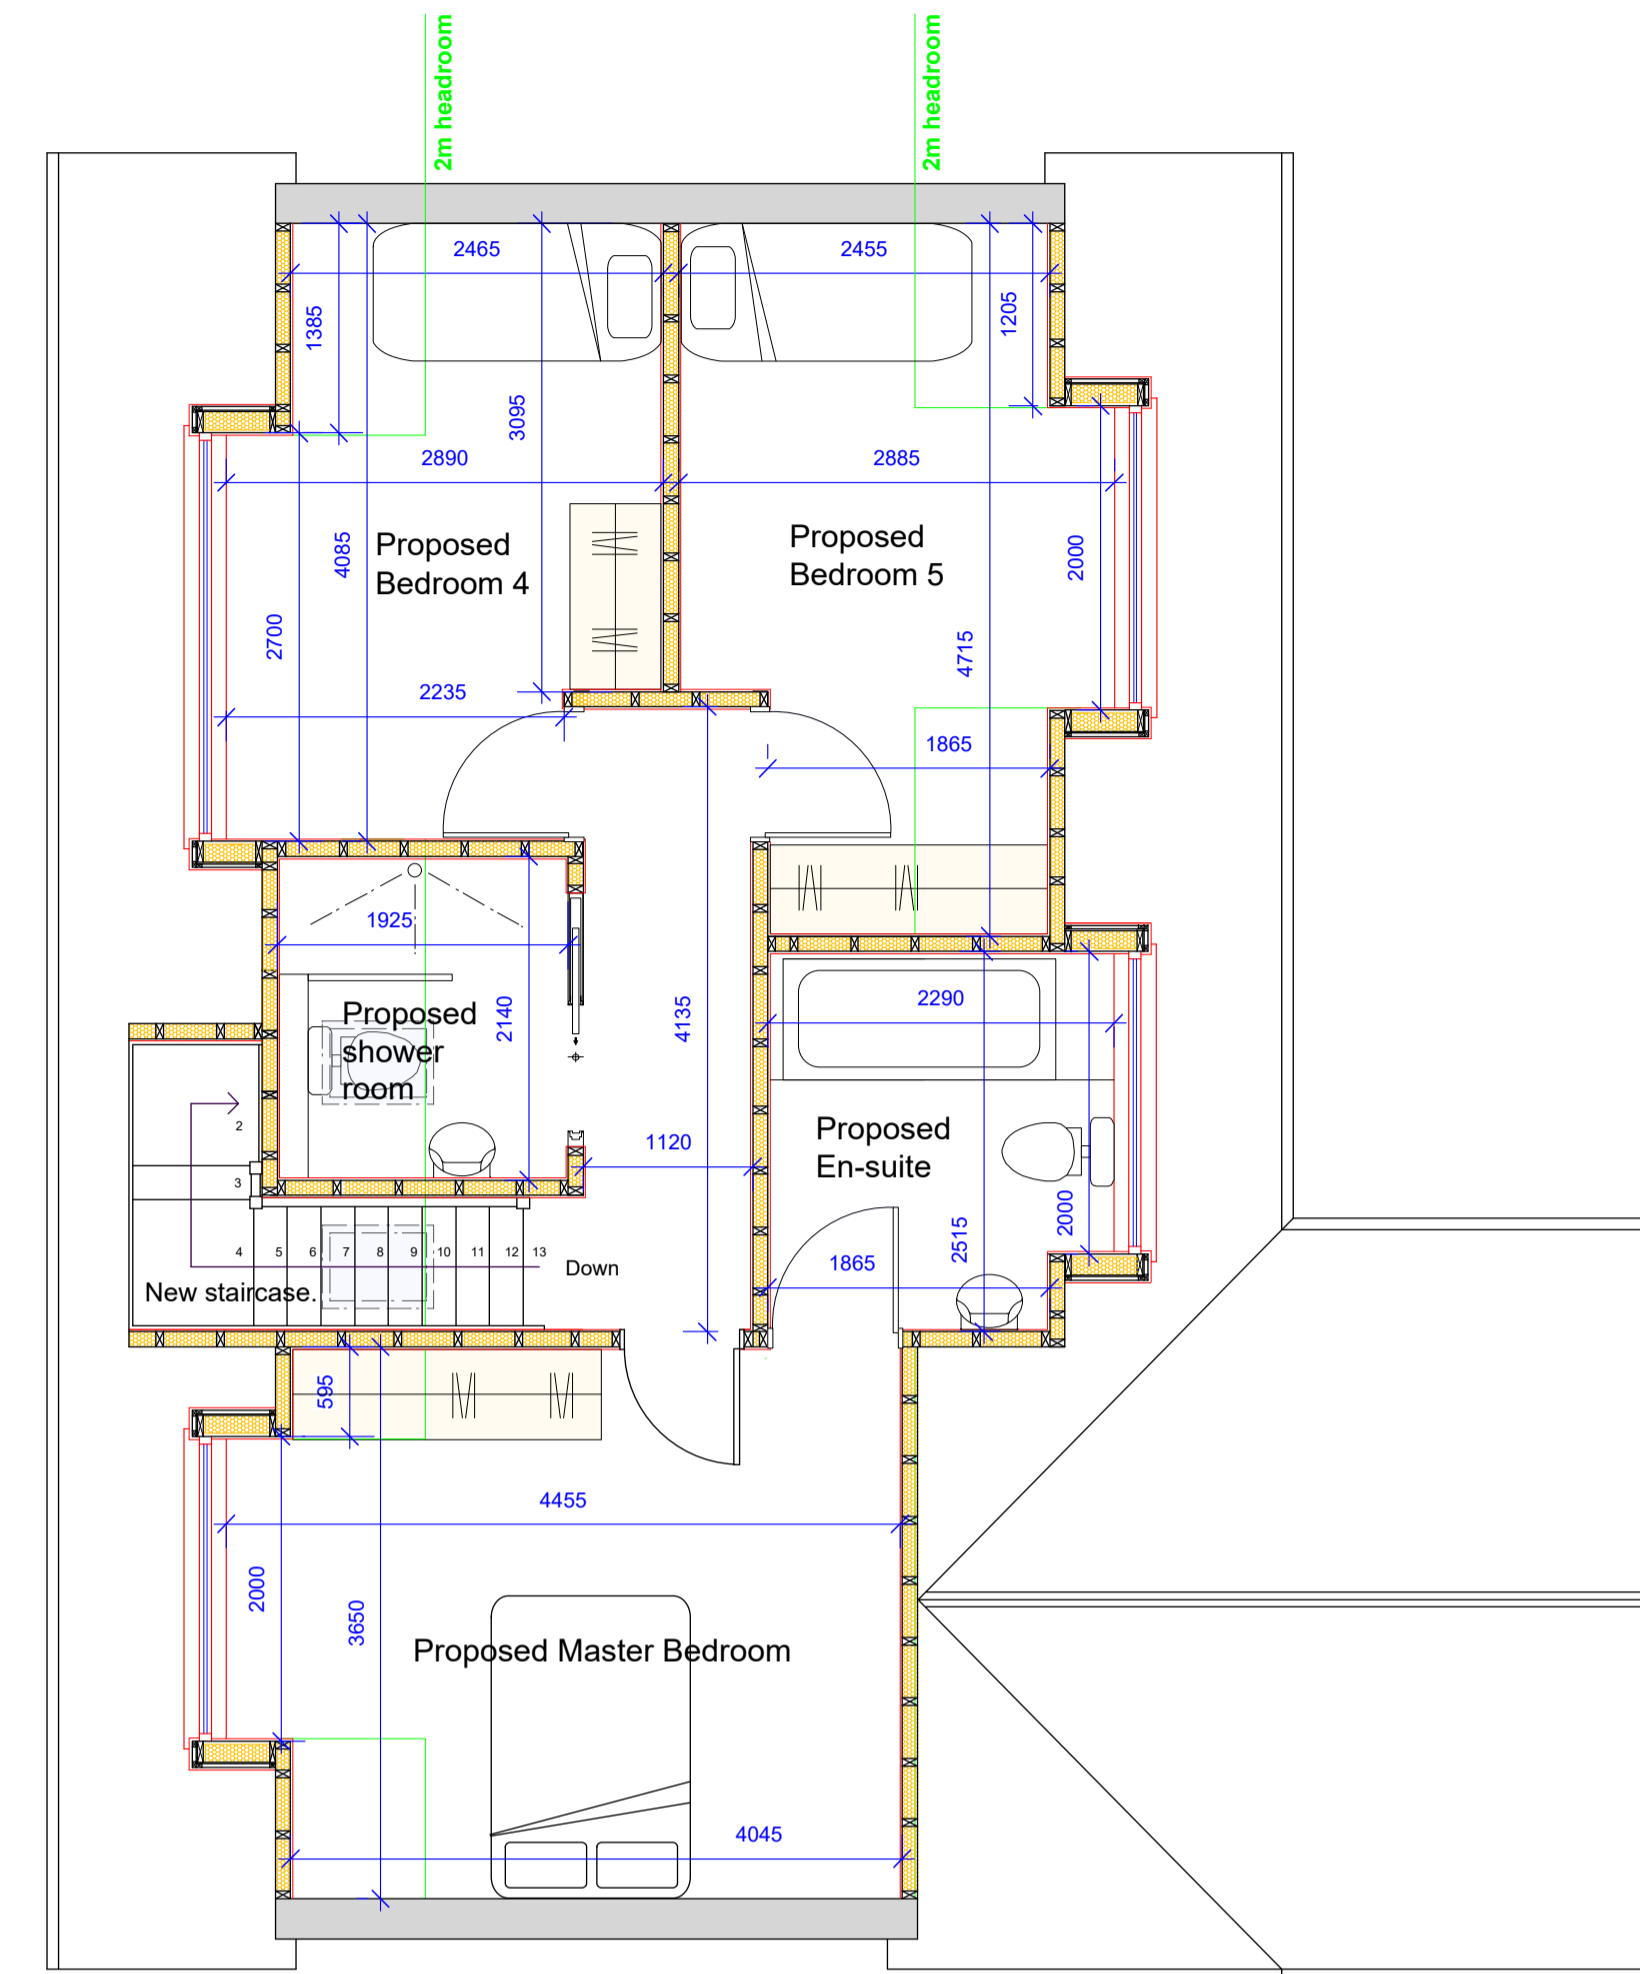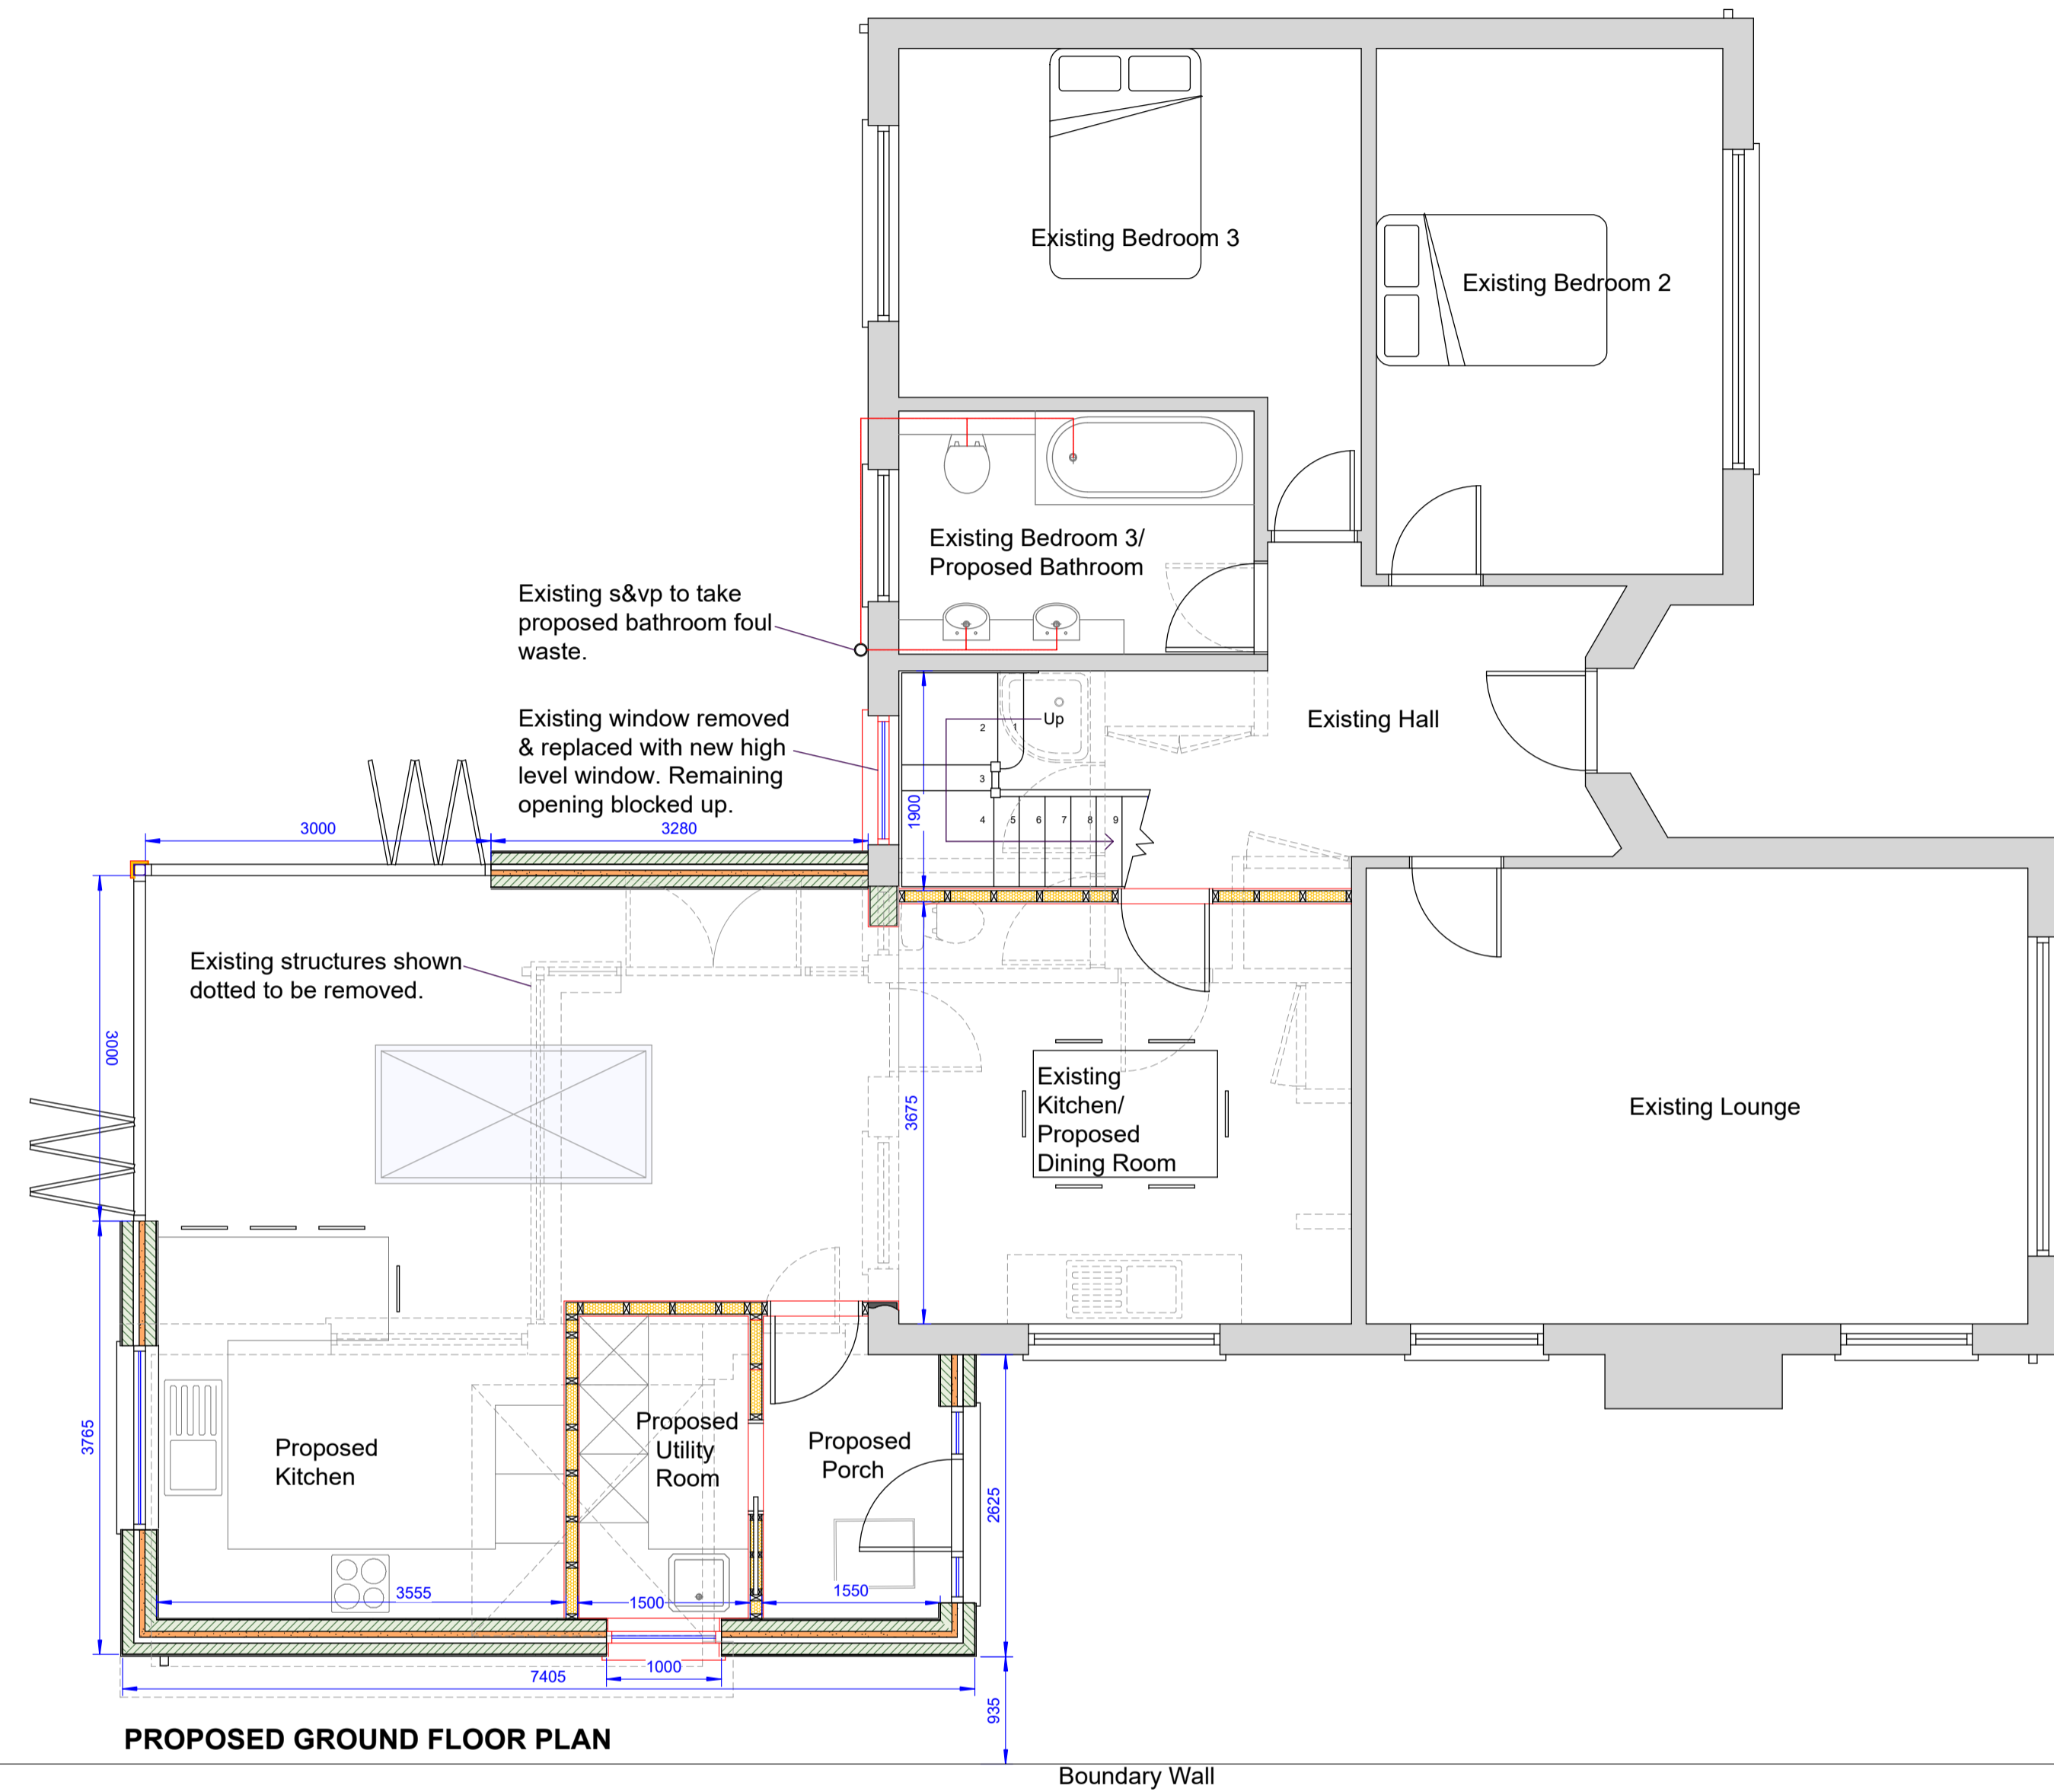

PROPOSED FIRST FLOOR PLAN

