




SOUTH-WEST ELEVATION 1:100

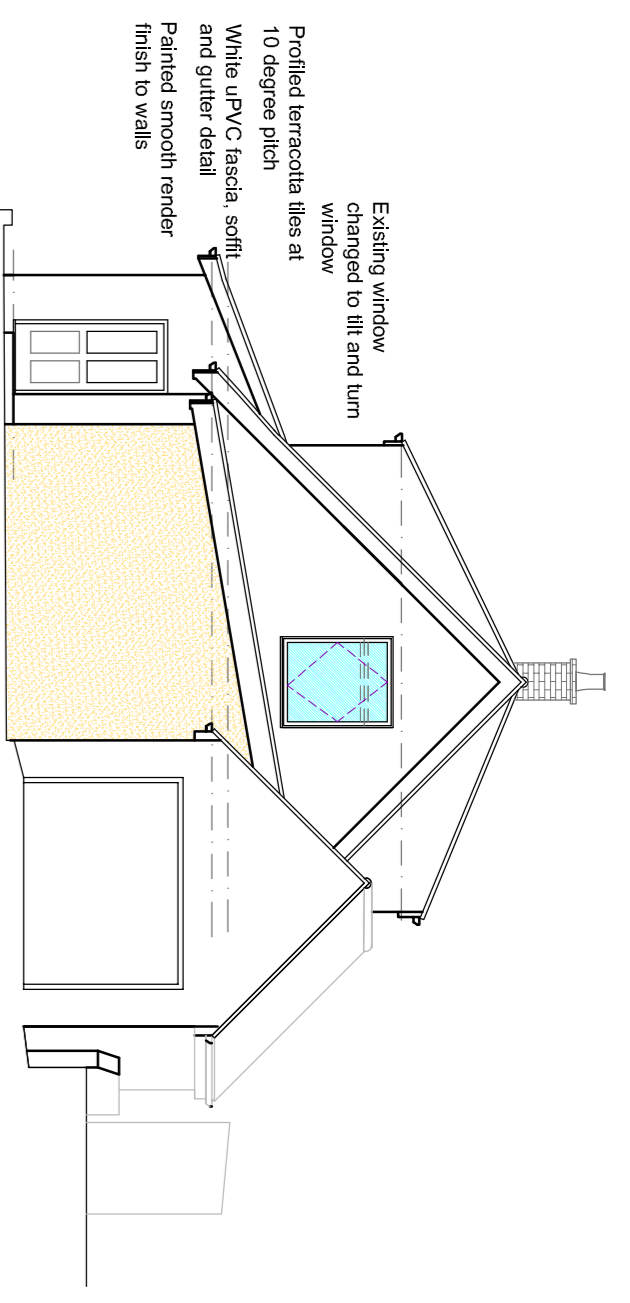

SOUTH-EAST ELEVATION 1:100

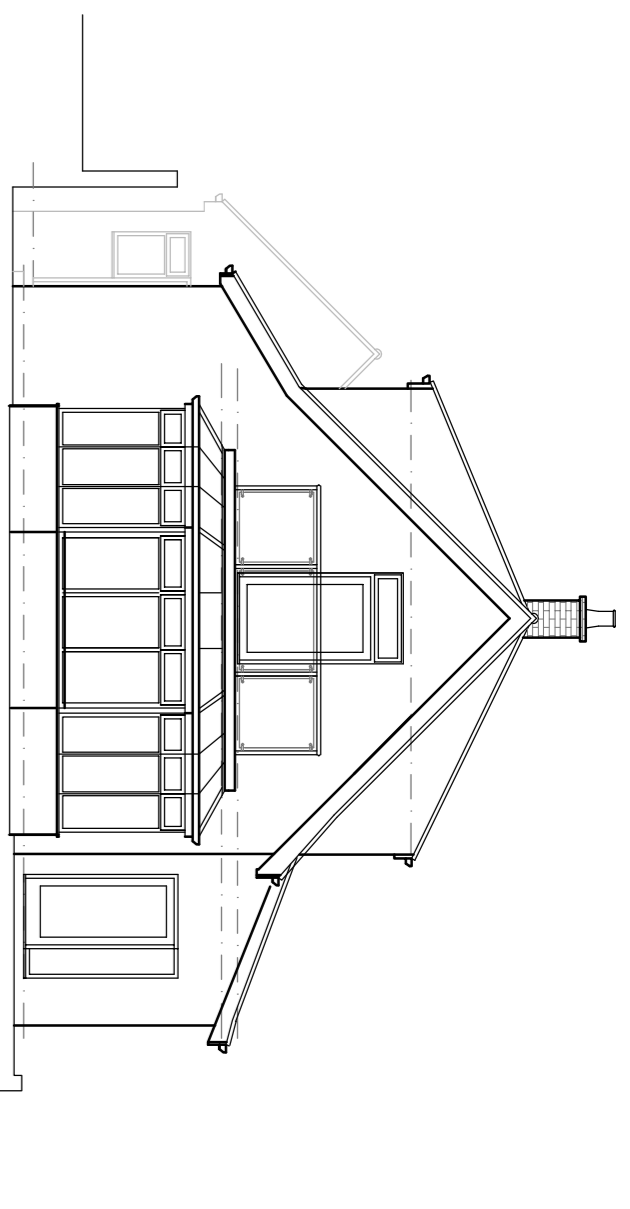


NORTH-WEST ELEVATION 1:100
(No Change)

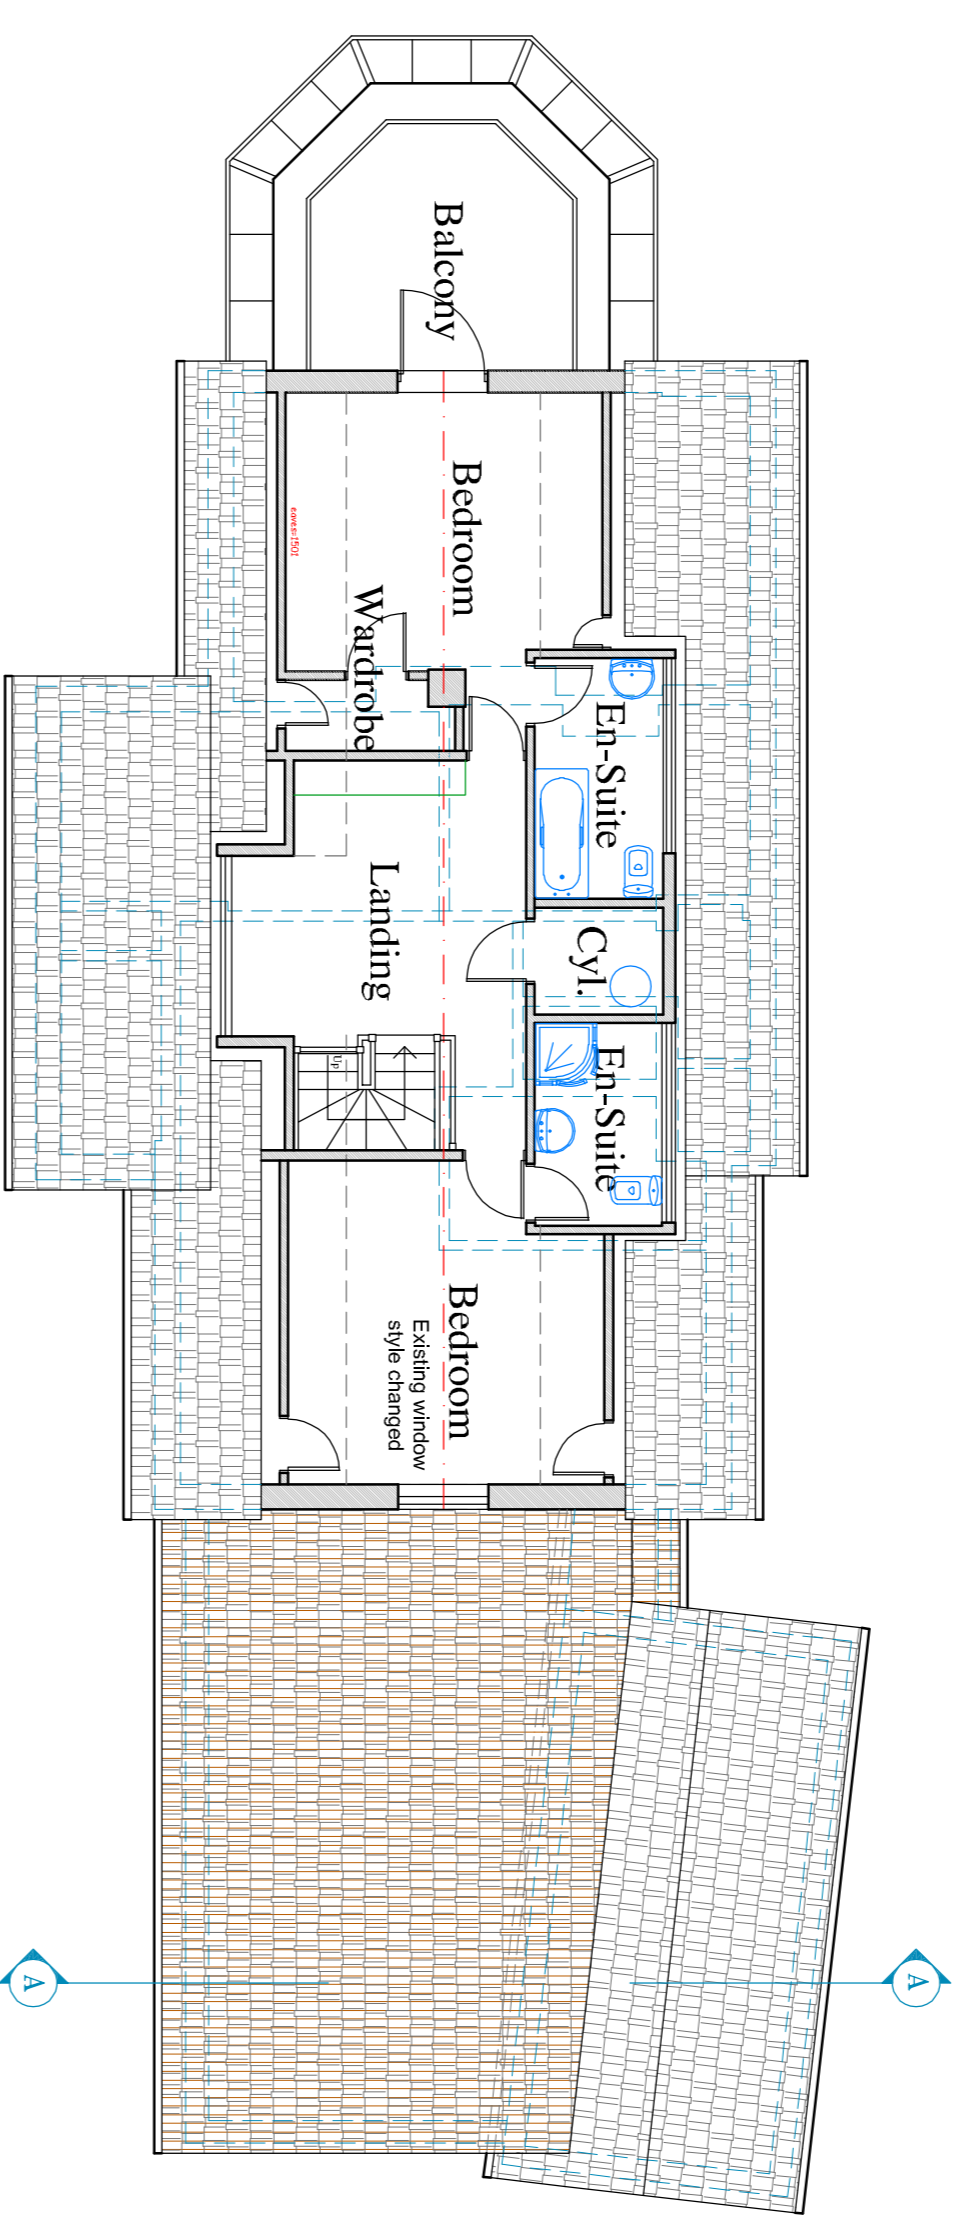


FIRST FLOOR PLAN 1:100




NORTH-EAST ELEVATION 1:100

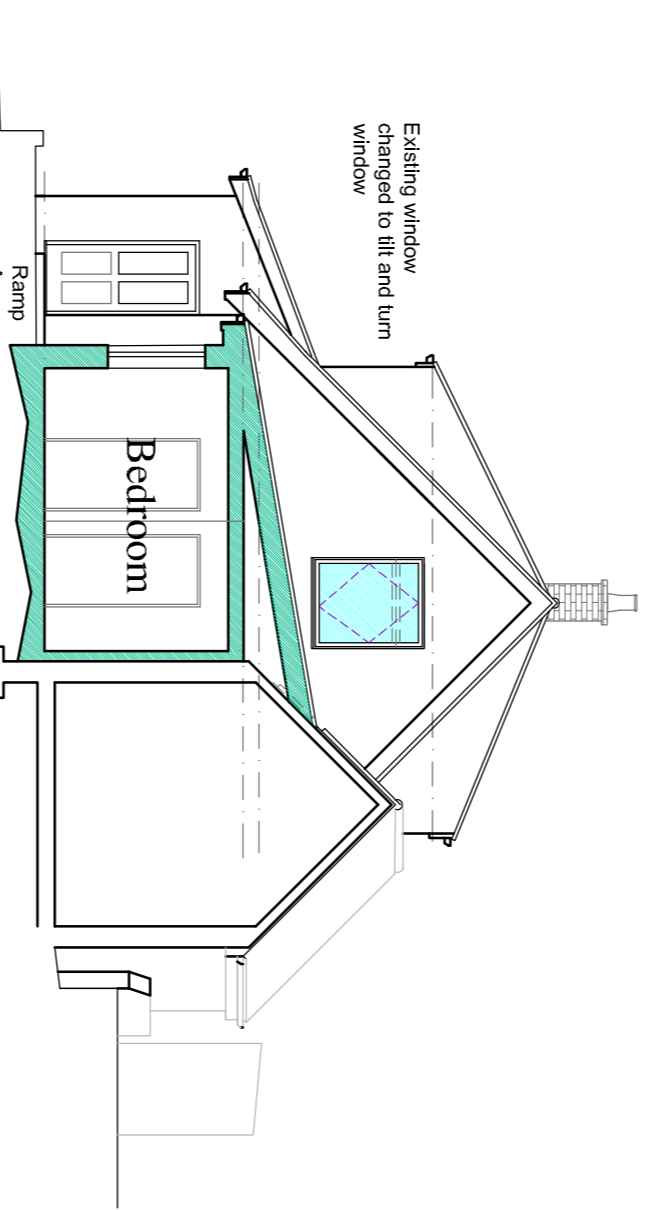


SECTION AA 1:100

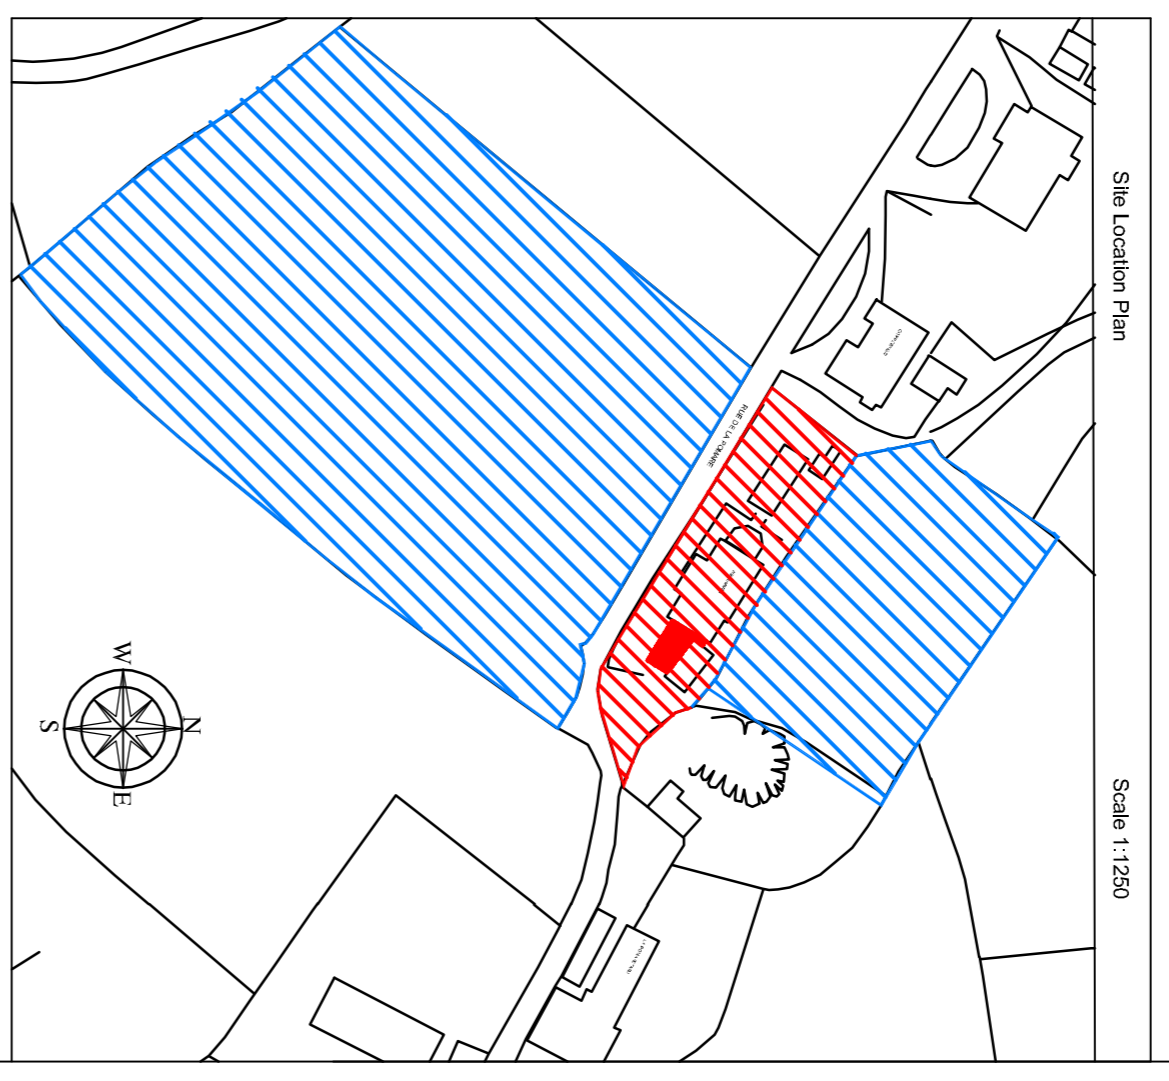

Scale 1:1250

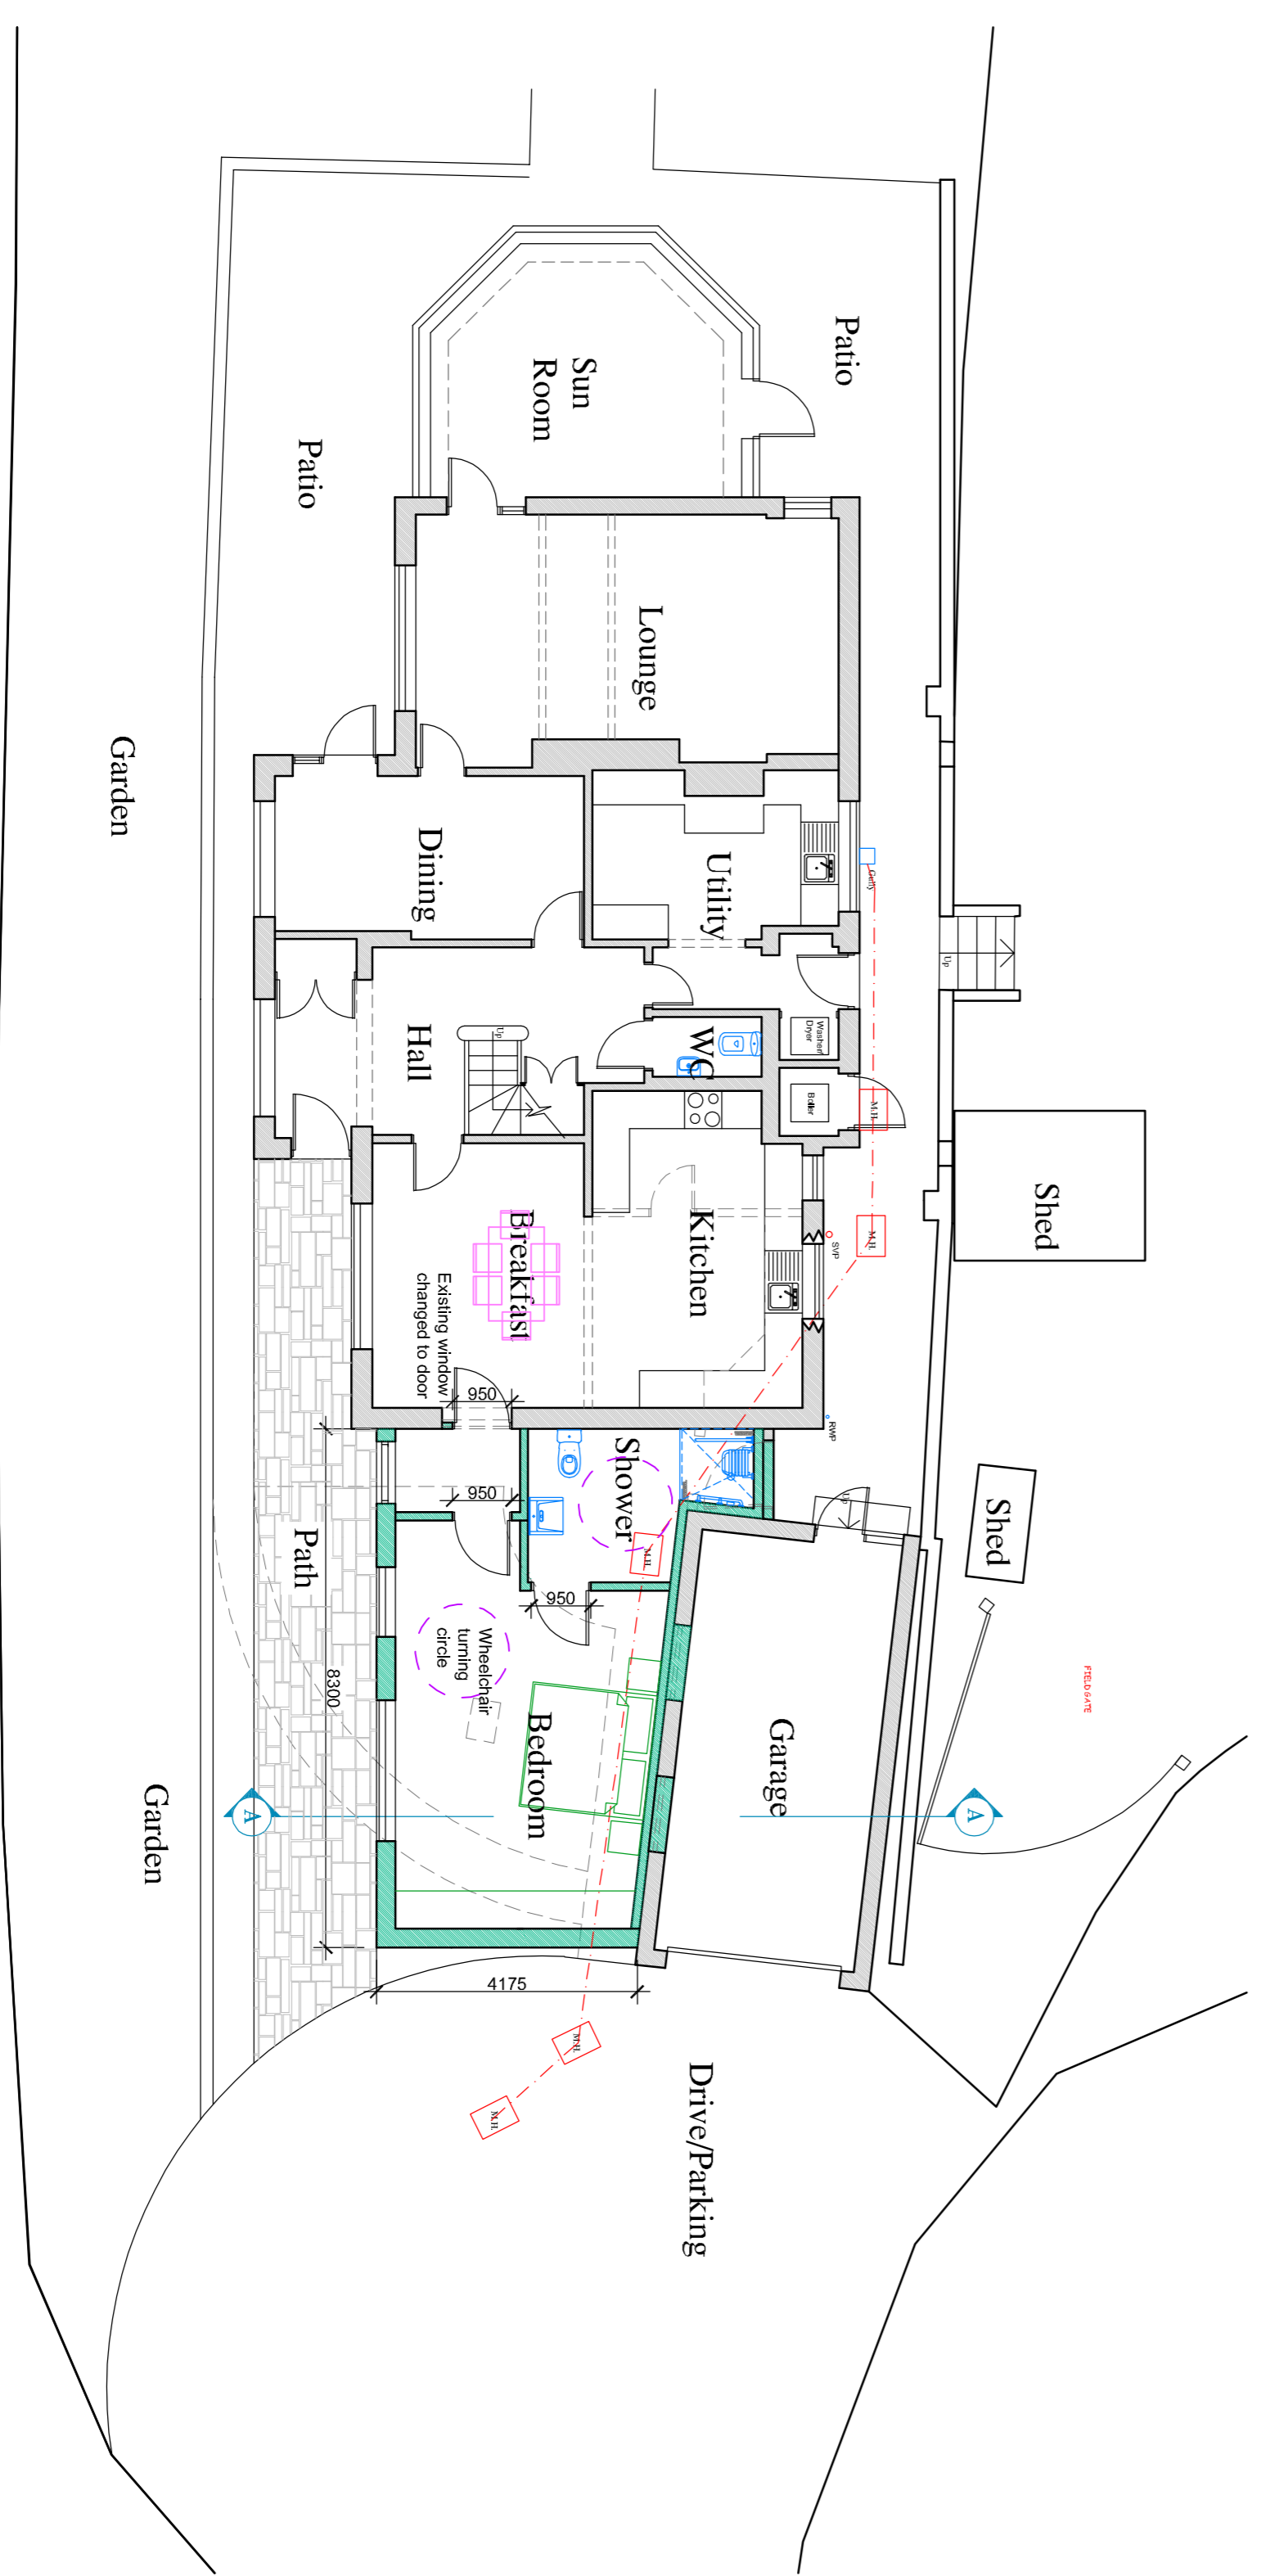

GROUND FLOOR/PART SITE PLAN 1:100

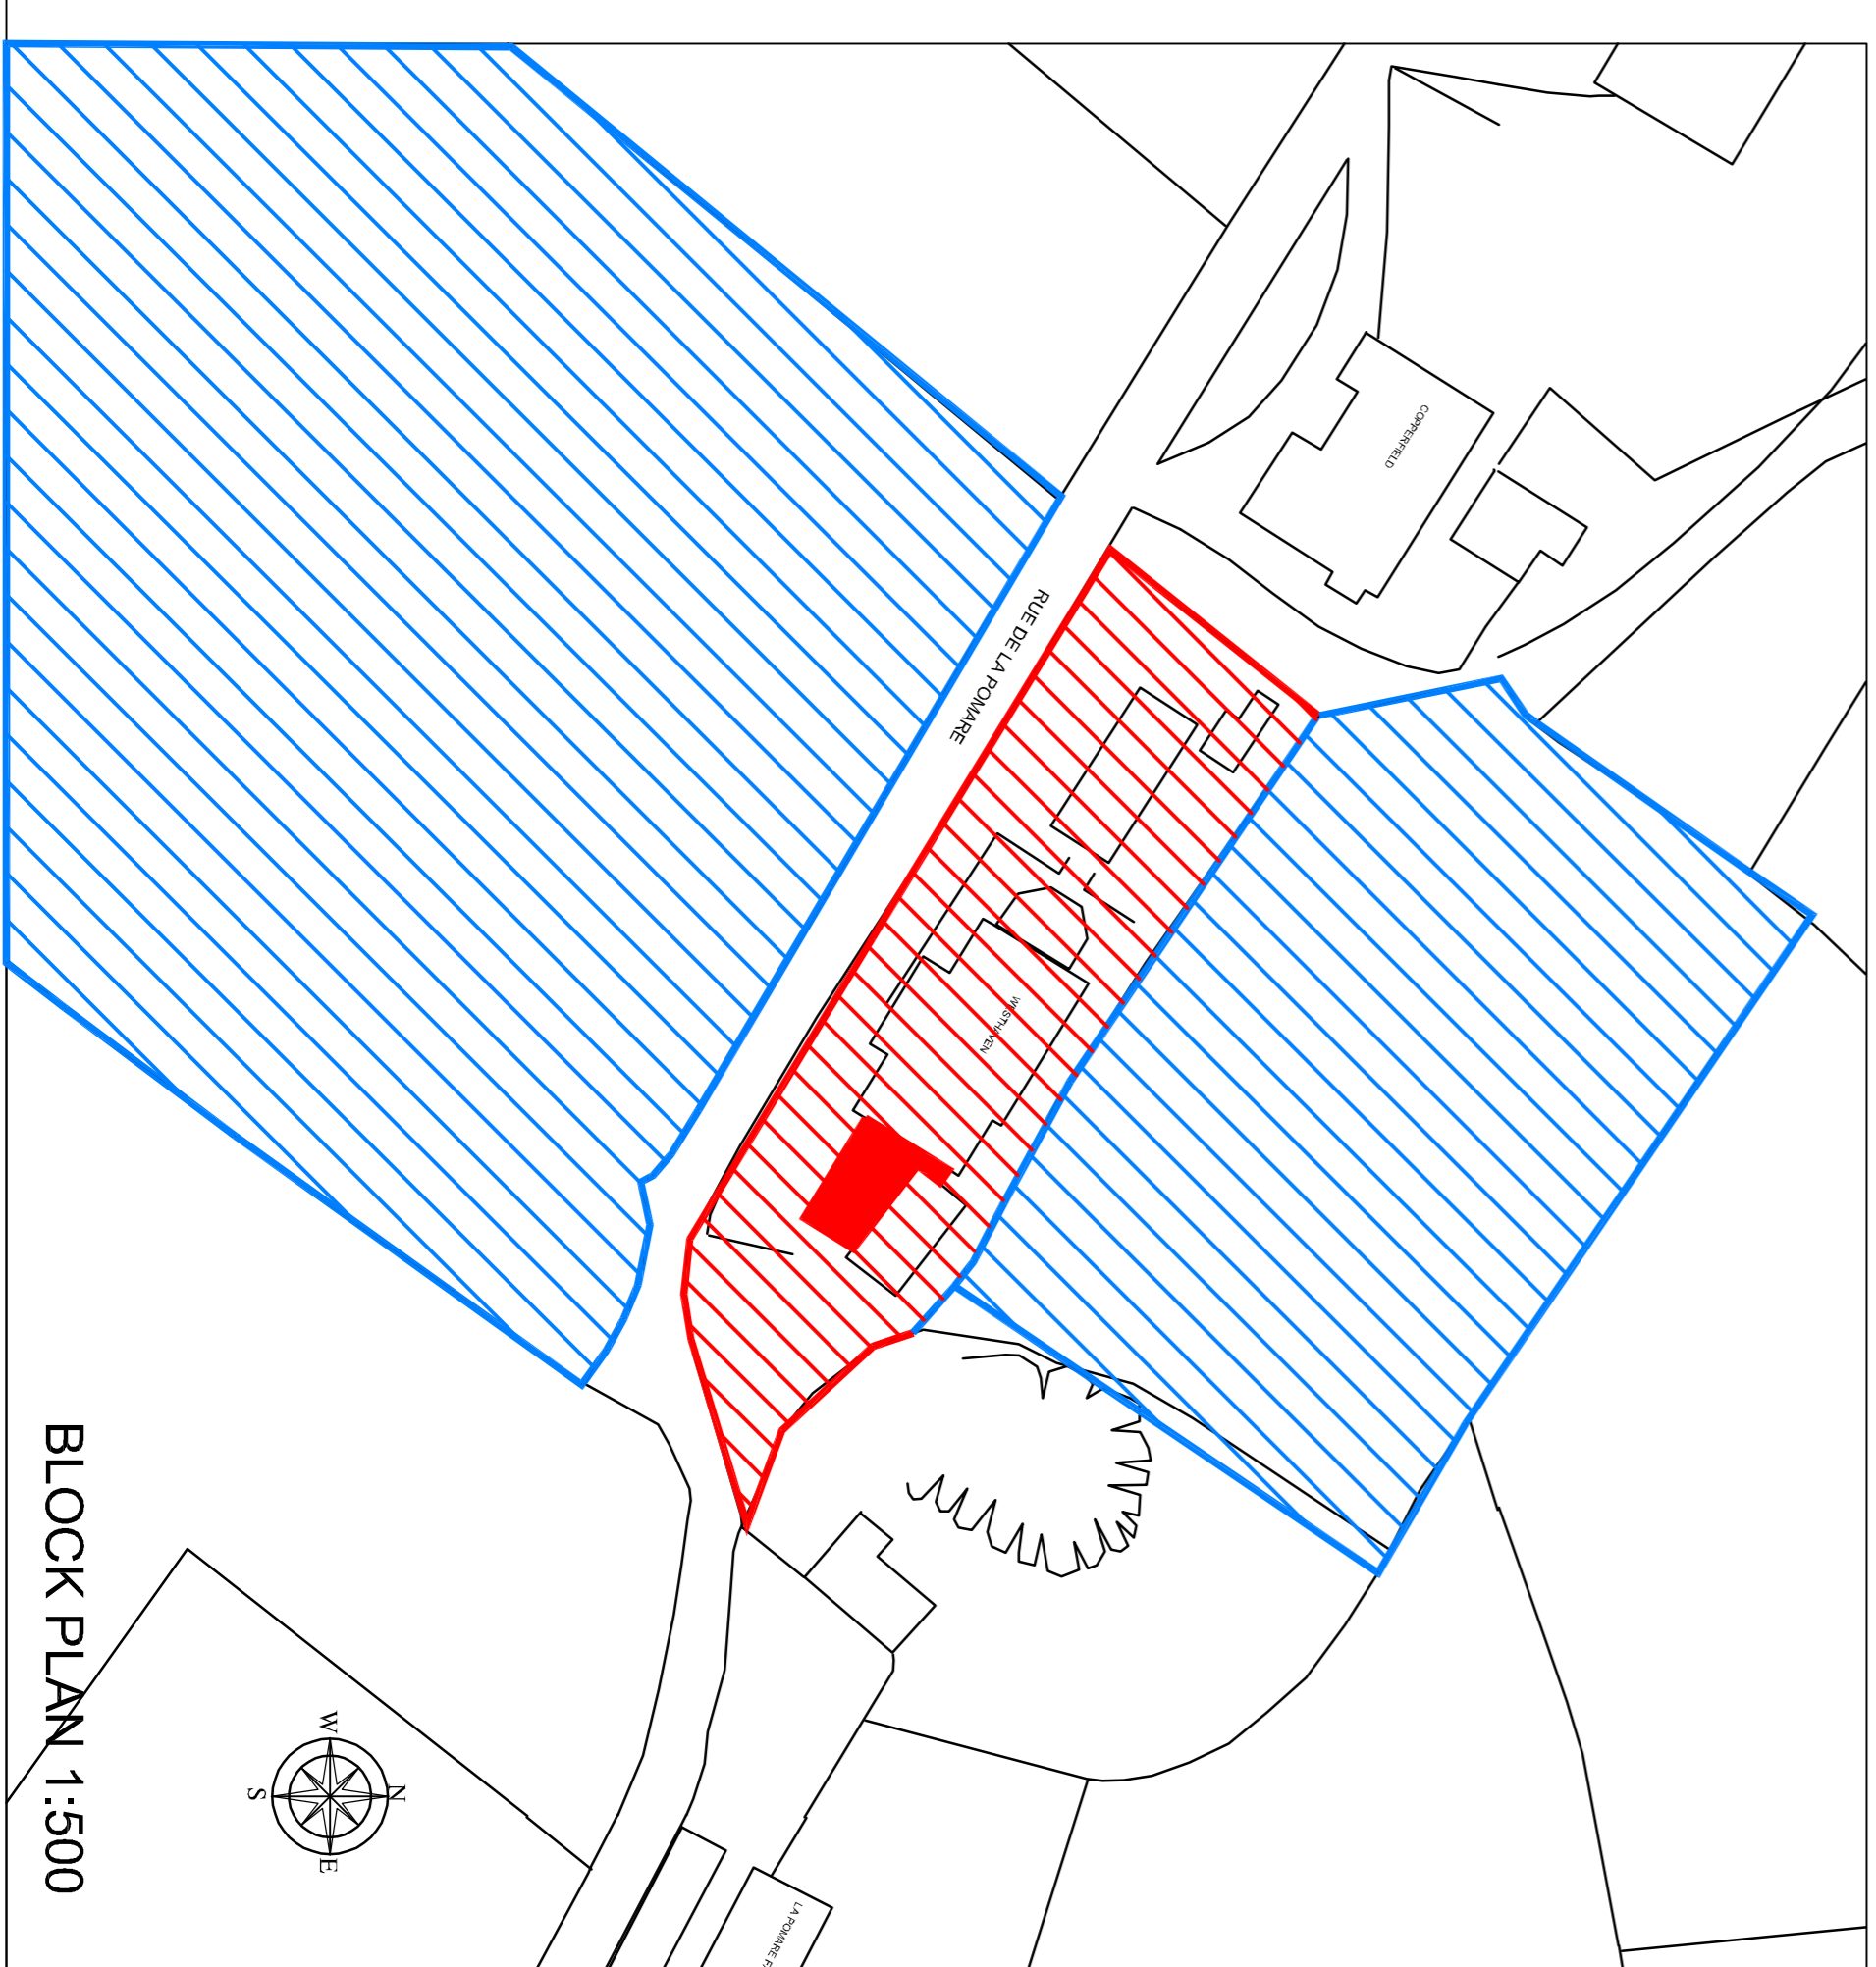

BLOCK PLAN 1:500

<p>Courtillet Design Architectural Technologist and Chartered Surveyor Trevithin, La Courne Coteaux, Route des Pomares St Pierre du Bois, Cameroun, GP 481 Tel: 0738 1434 18 Email: info@courtilletdesign.co.uk</p>	
Client	Mr & Mrs R. Gane
Project	Proposed extension to Westhaven, Rue de la Pomare St Pierre du Bois
Drawn	Sketch Drawing Plans, Elevations & Sections
Scale	1:100
Project No.	20.666
Drawn No.	06
Check No.	C

© The contents of this drawing are copyright of Courtillet Design 2009
DO NOT SCALE FROM THIS DRAWING