



SOUTH-WEST ELEVATION 1:100

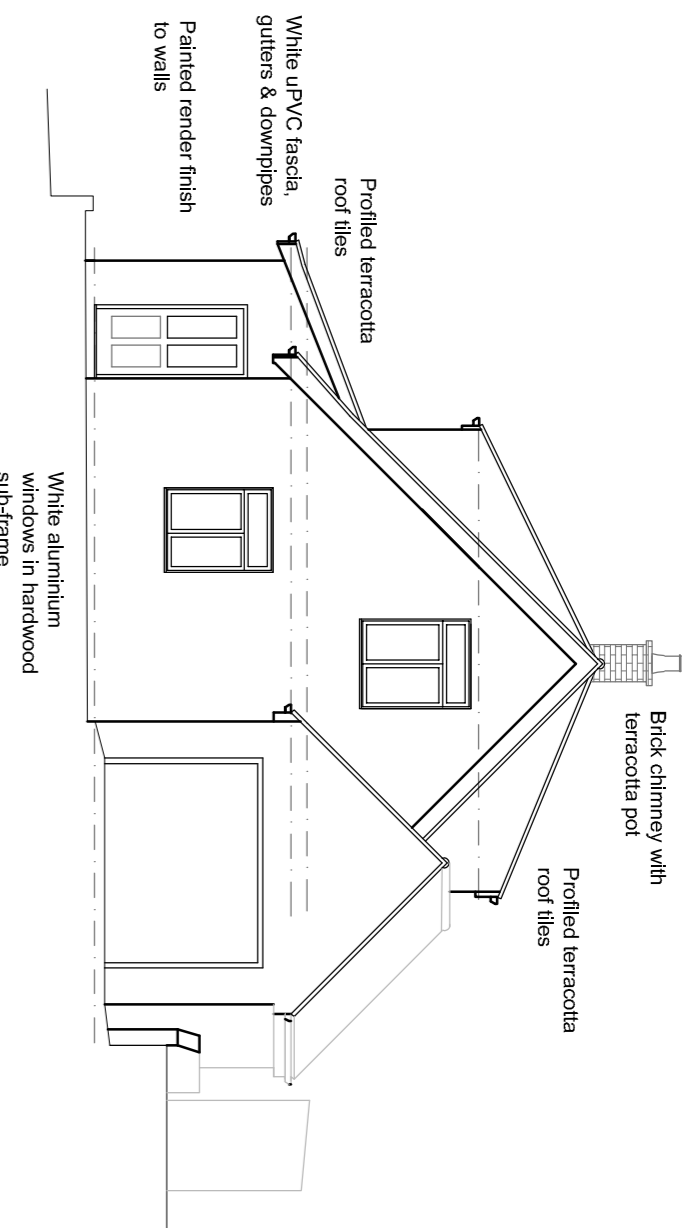


SOUTH-EAST ELEVATION 1:100




NORTH-EAST ELEVATION 1:100

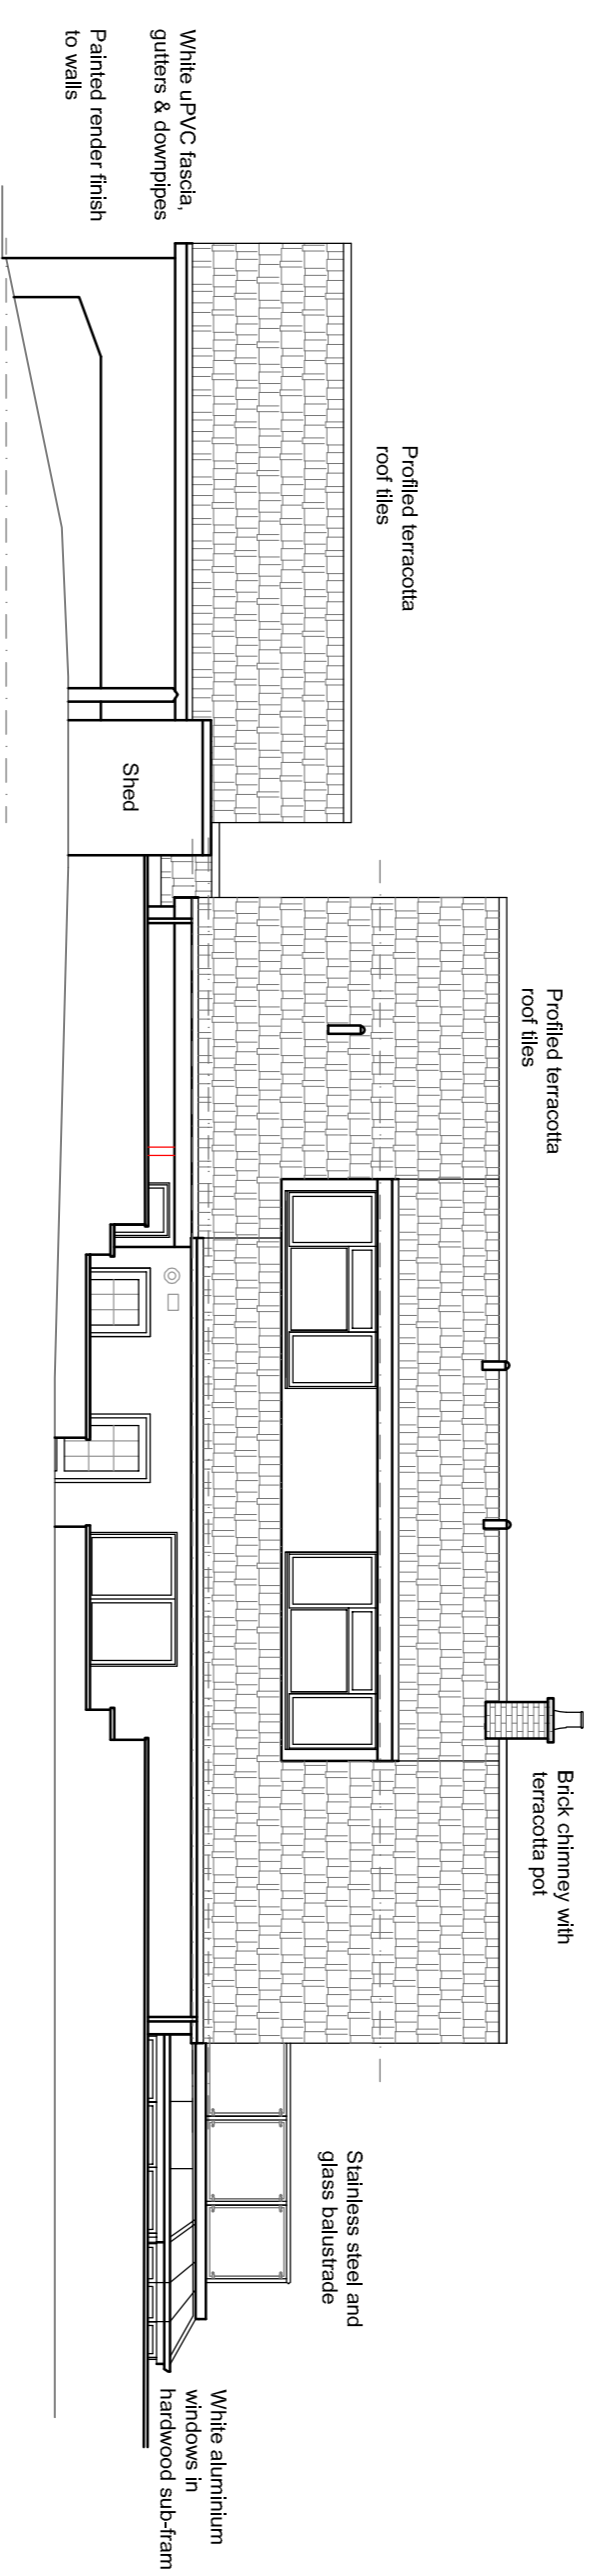

NORTH-EAST ELEVATION 1:100
(From Garden)

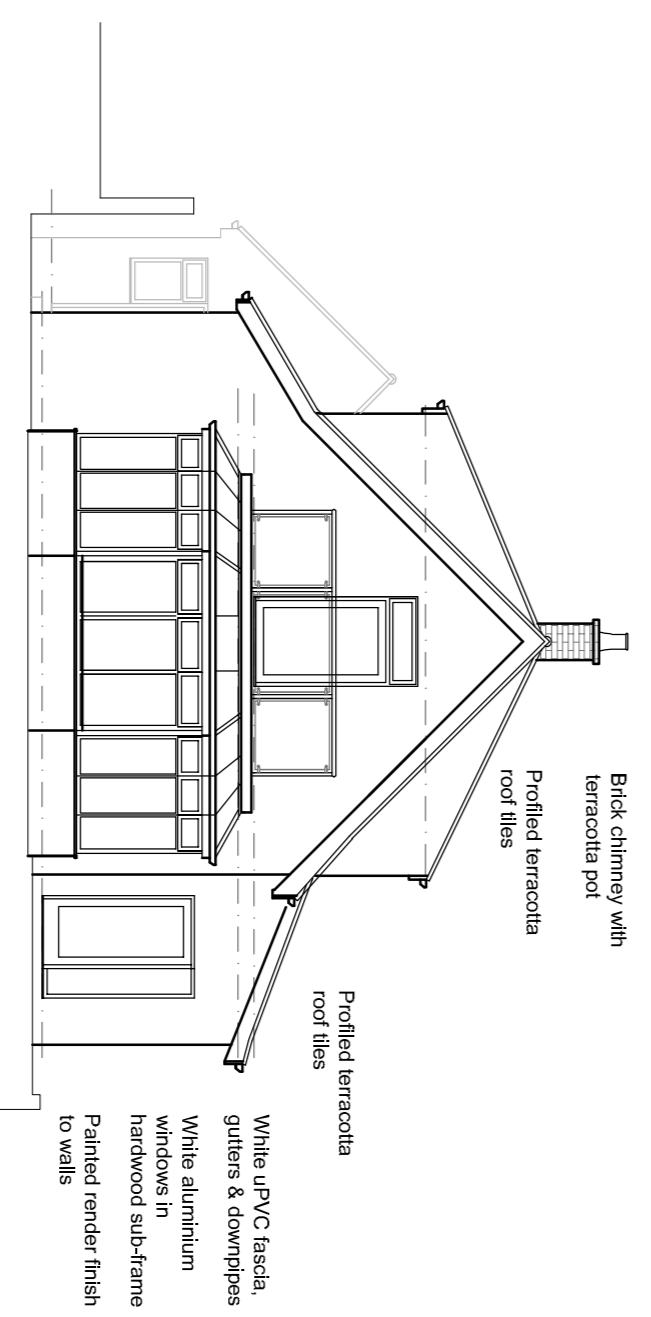

NORTH-WEST ELEVATION 1:100

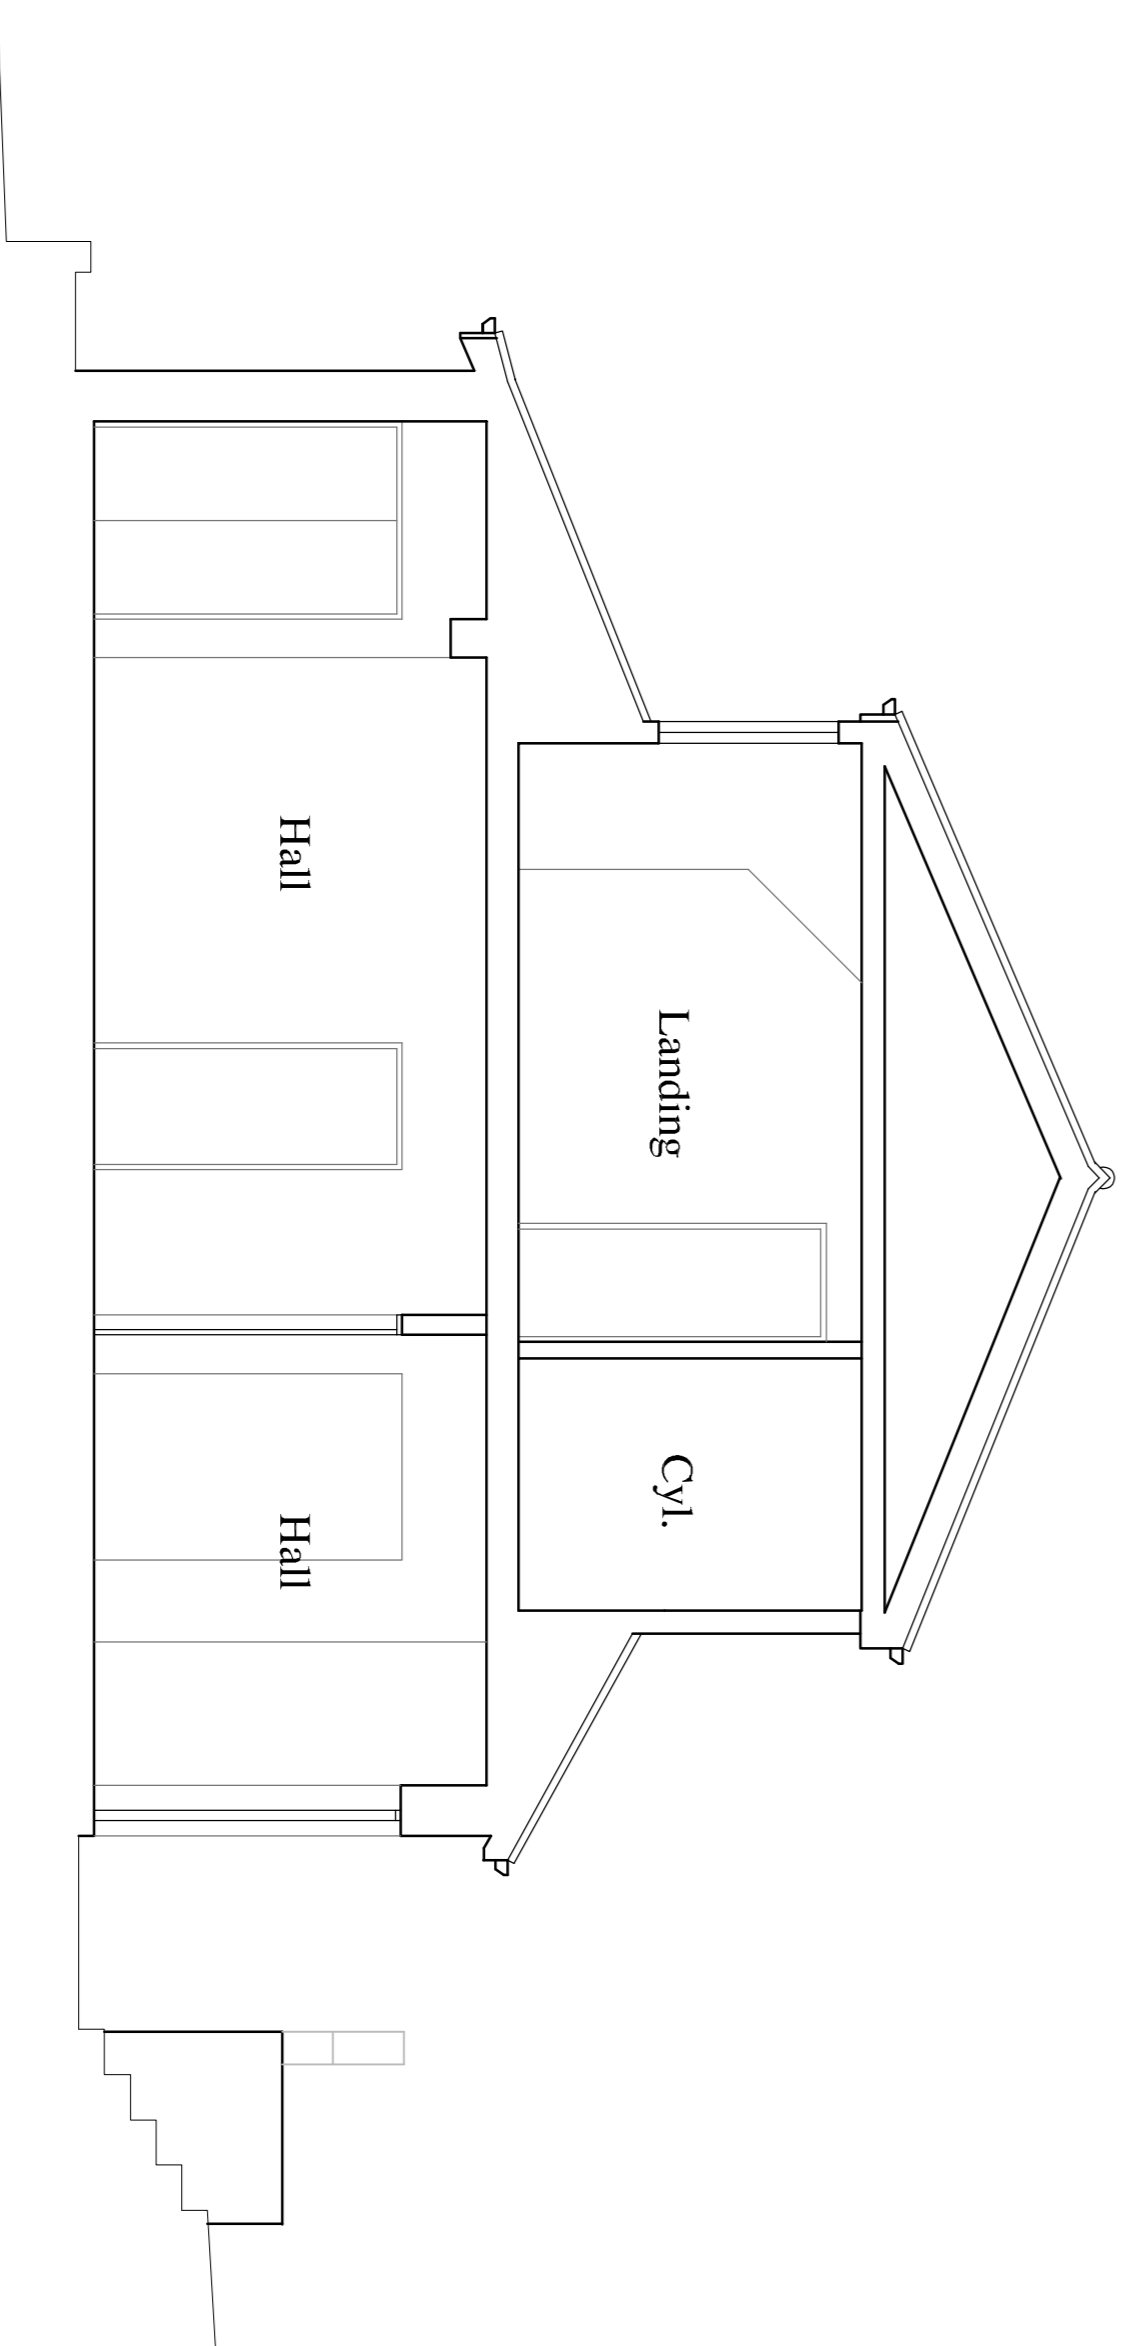

SECTION A-A 1:50

no.	date	drawn by	checked by
		J. Brody	

Courttilet Design
 Architectural Technologist and Chartered Surveyor
 Travelle, La Courain Cotterage, Route des Pygares
 St Pierre du Bois, Guernsey, GY7 5ET
 Tel: 07781 183010 Email: info@courttilet-design.co.uk

client	Mr & Mrs R. Game
project	Proposed extension to Westhaven, Rue de la Pomare St Pierre du Bois
type	Survey Drawing Elevations & Section

scale	project no.	ref no.	no.
1:100	20.666	03	