


COPYRIGHT
THE COPYRIGHT OF THIS DRAWING IS THE PROPERTY OF
COURTILET DESIGN.
DIMENSIONS
ALL DIMENSIONS WHERE APPLICABLE TO BE CHECKED ON SITE
PRIOR TO WORKS COMMENCING. DO NOT SCALE FROM THIS
DRAWING.

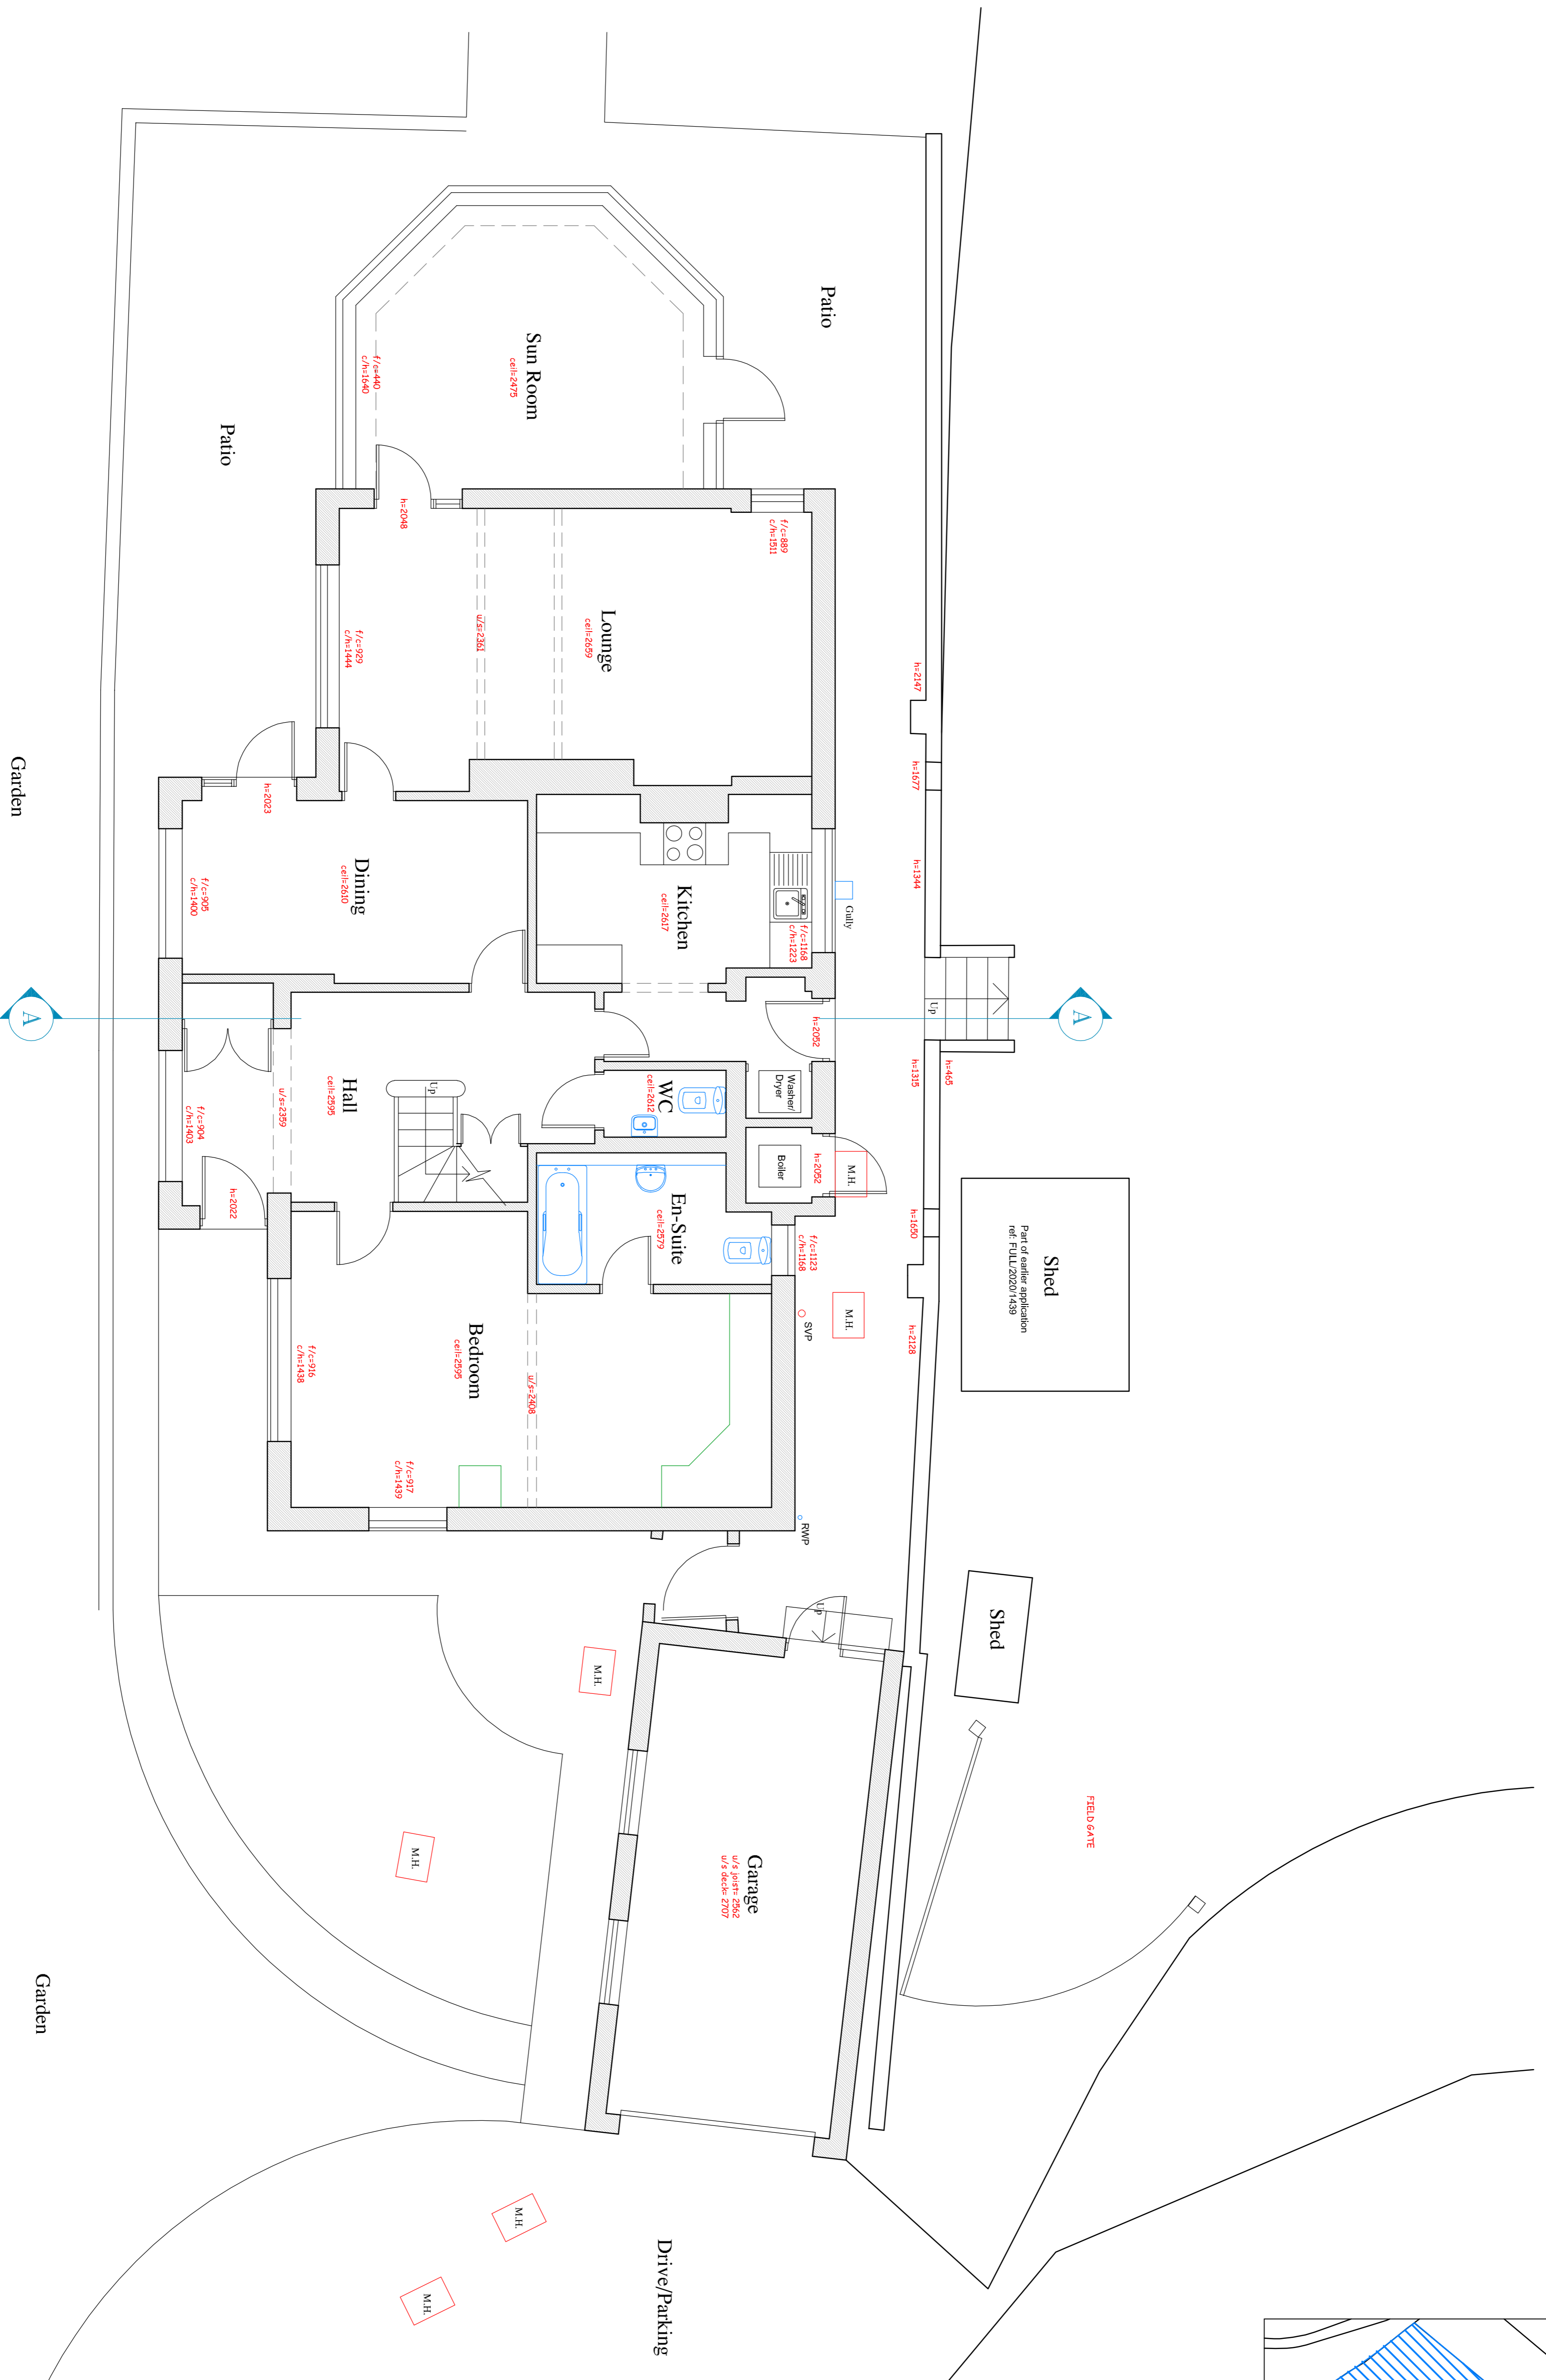

GROUND FLOOR/PART SITE PLAN 1:50

A Site location plan updated		24/09/20	18/10/20
original drawn by (name)		J. Brody	
<p>Courtilet Design Architectural Technologist and Chartered Surveyor Travelling, La Cochaine Cottage, Route des Pigeons St Pierre du Bois, Guernsey, GY7 5ET Tel: 07781 183010 Email: jib@courtilet-design.co.uk</p>			
<p>Client: Mr & Mrs R. Game Project: Proposed extension to Westhaven, Rue de la Pomare St Pierre du Bois</p>			
<p>Drawn: Survey Drawing Ground Floor Plan / Part Site Plan</p>			
Scale	Proposed no.	Rev. no.	Rev.
1:50	20,666	01	A
<p>© The contents of this drawing are the copyright of Courtilet Design 2019 DO NOT SCALE FROM THIS DRAWING</p>			