



Rear / East Elevation. Scale 1:100




Front / West Elevation. Scale 1:100

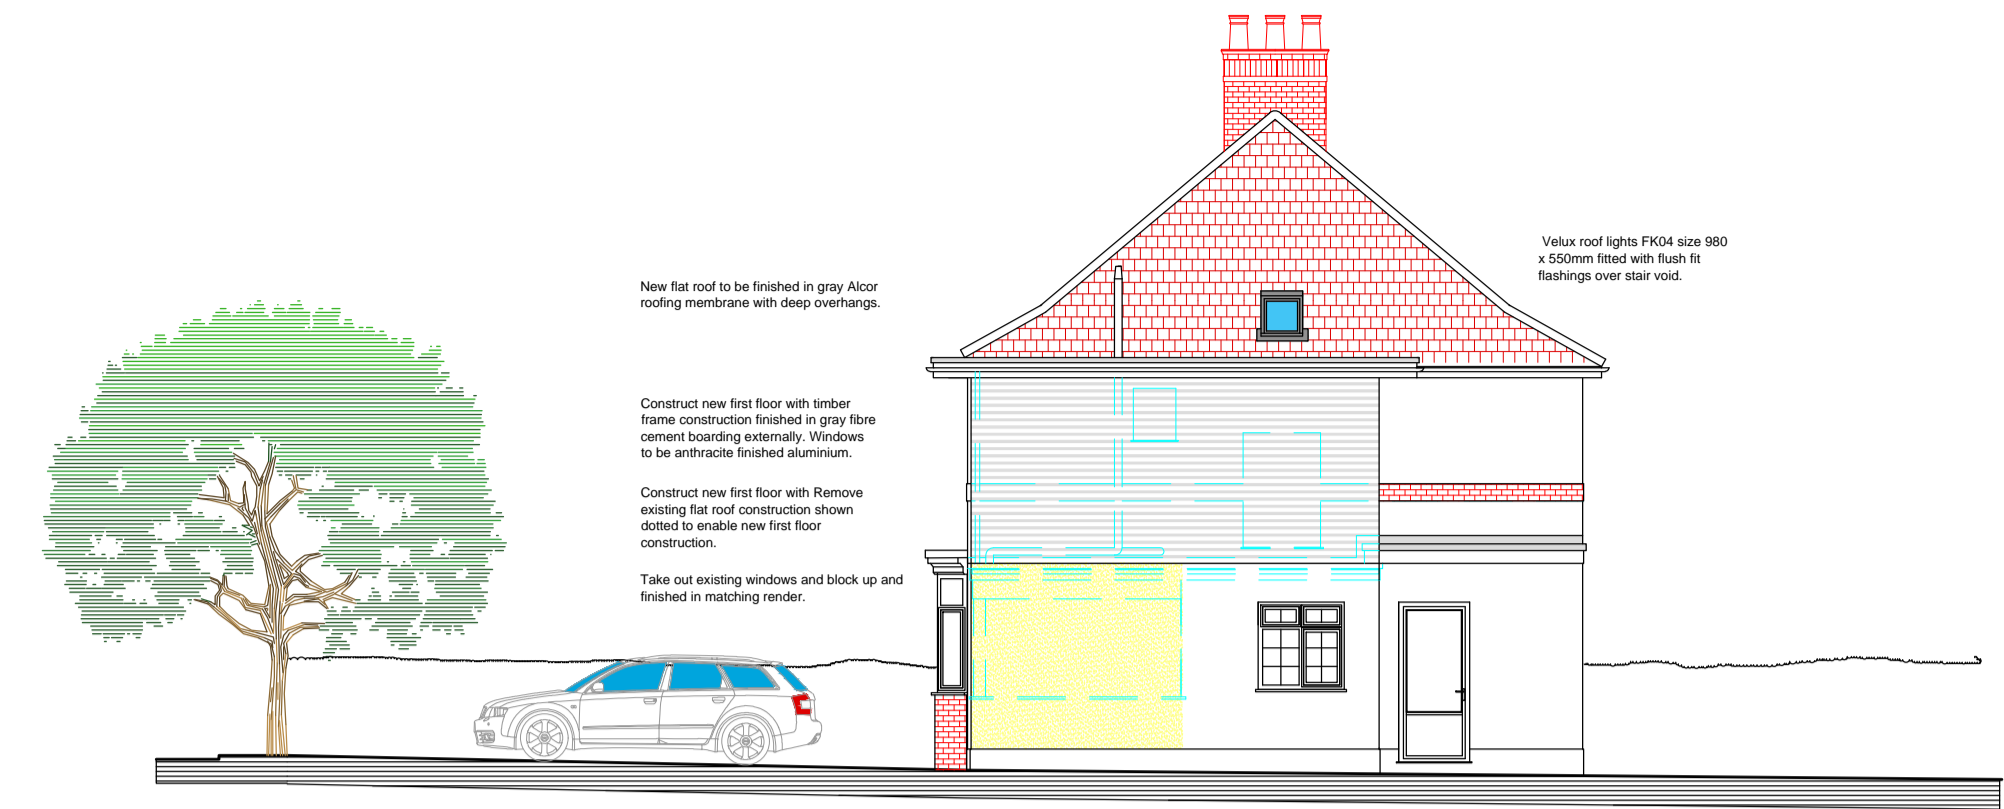

Side / South Elevation. Scale 1:100

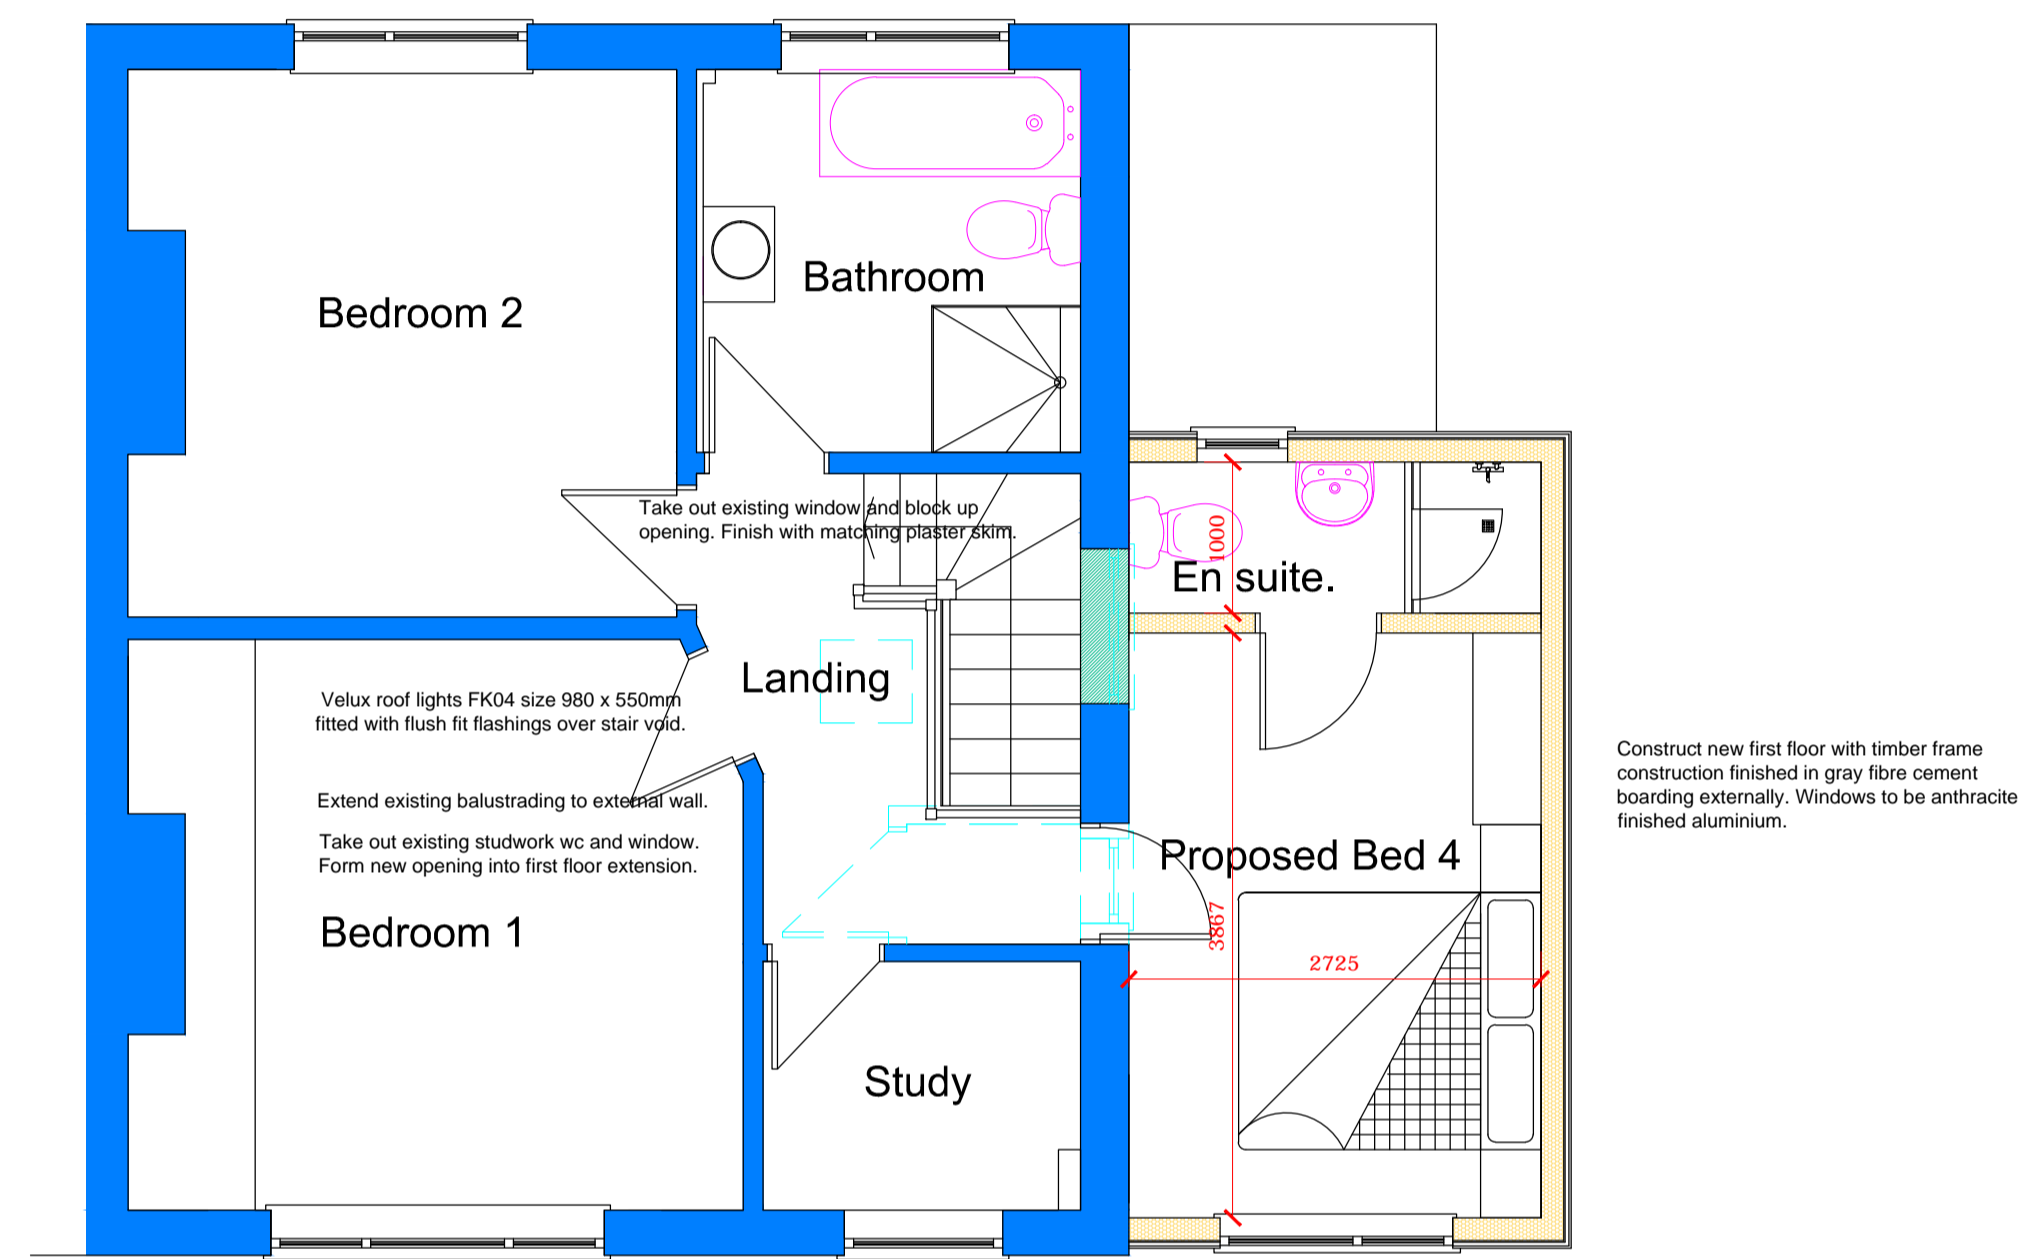


First Floor Plan. Scale 1:50

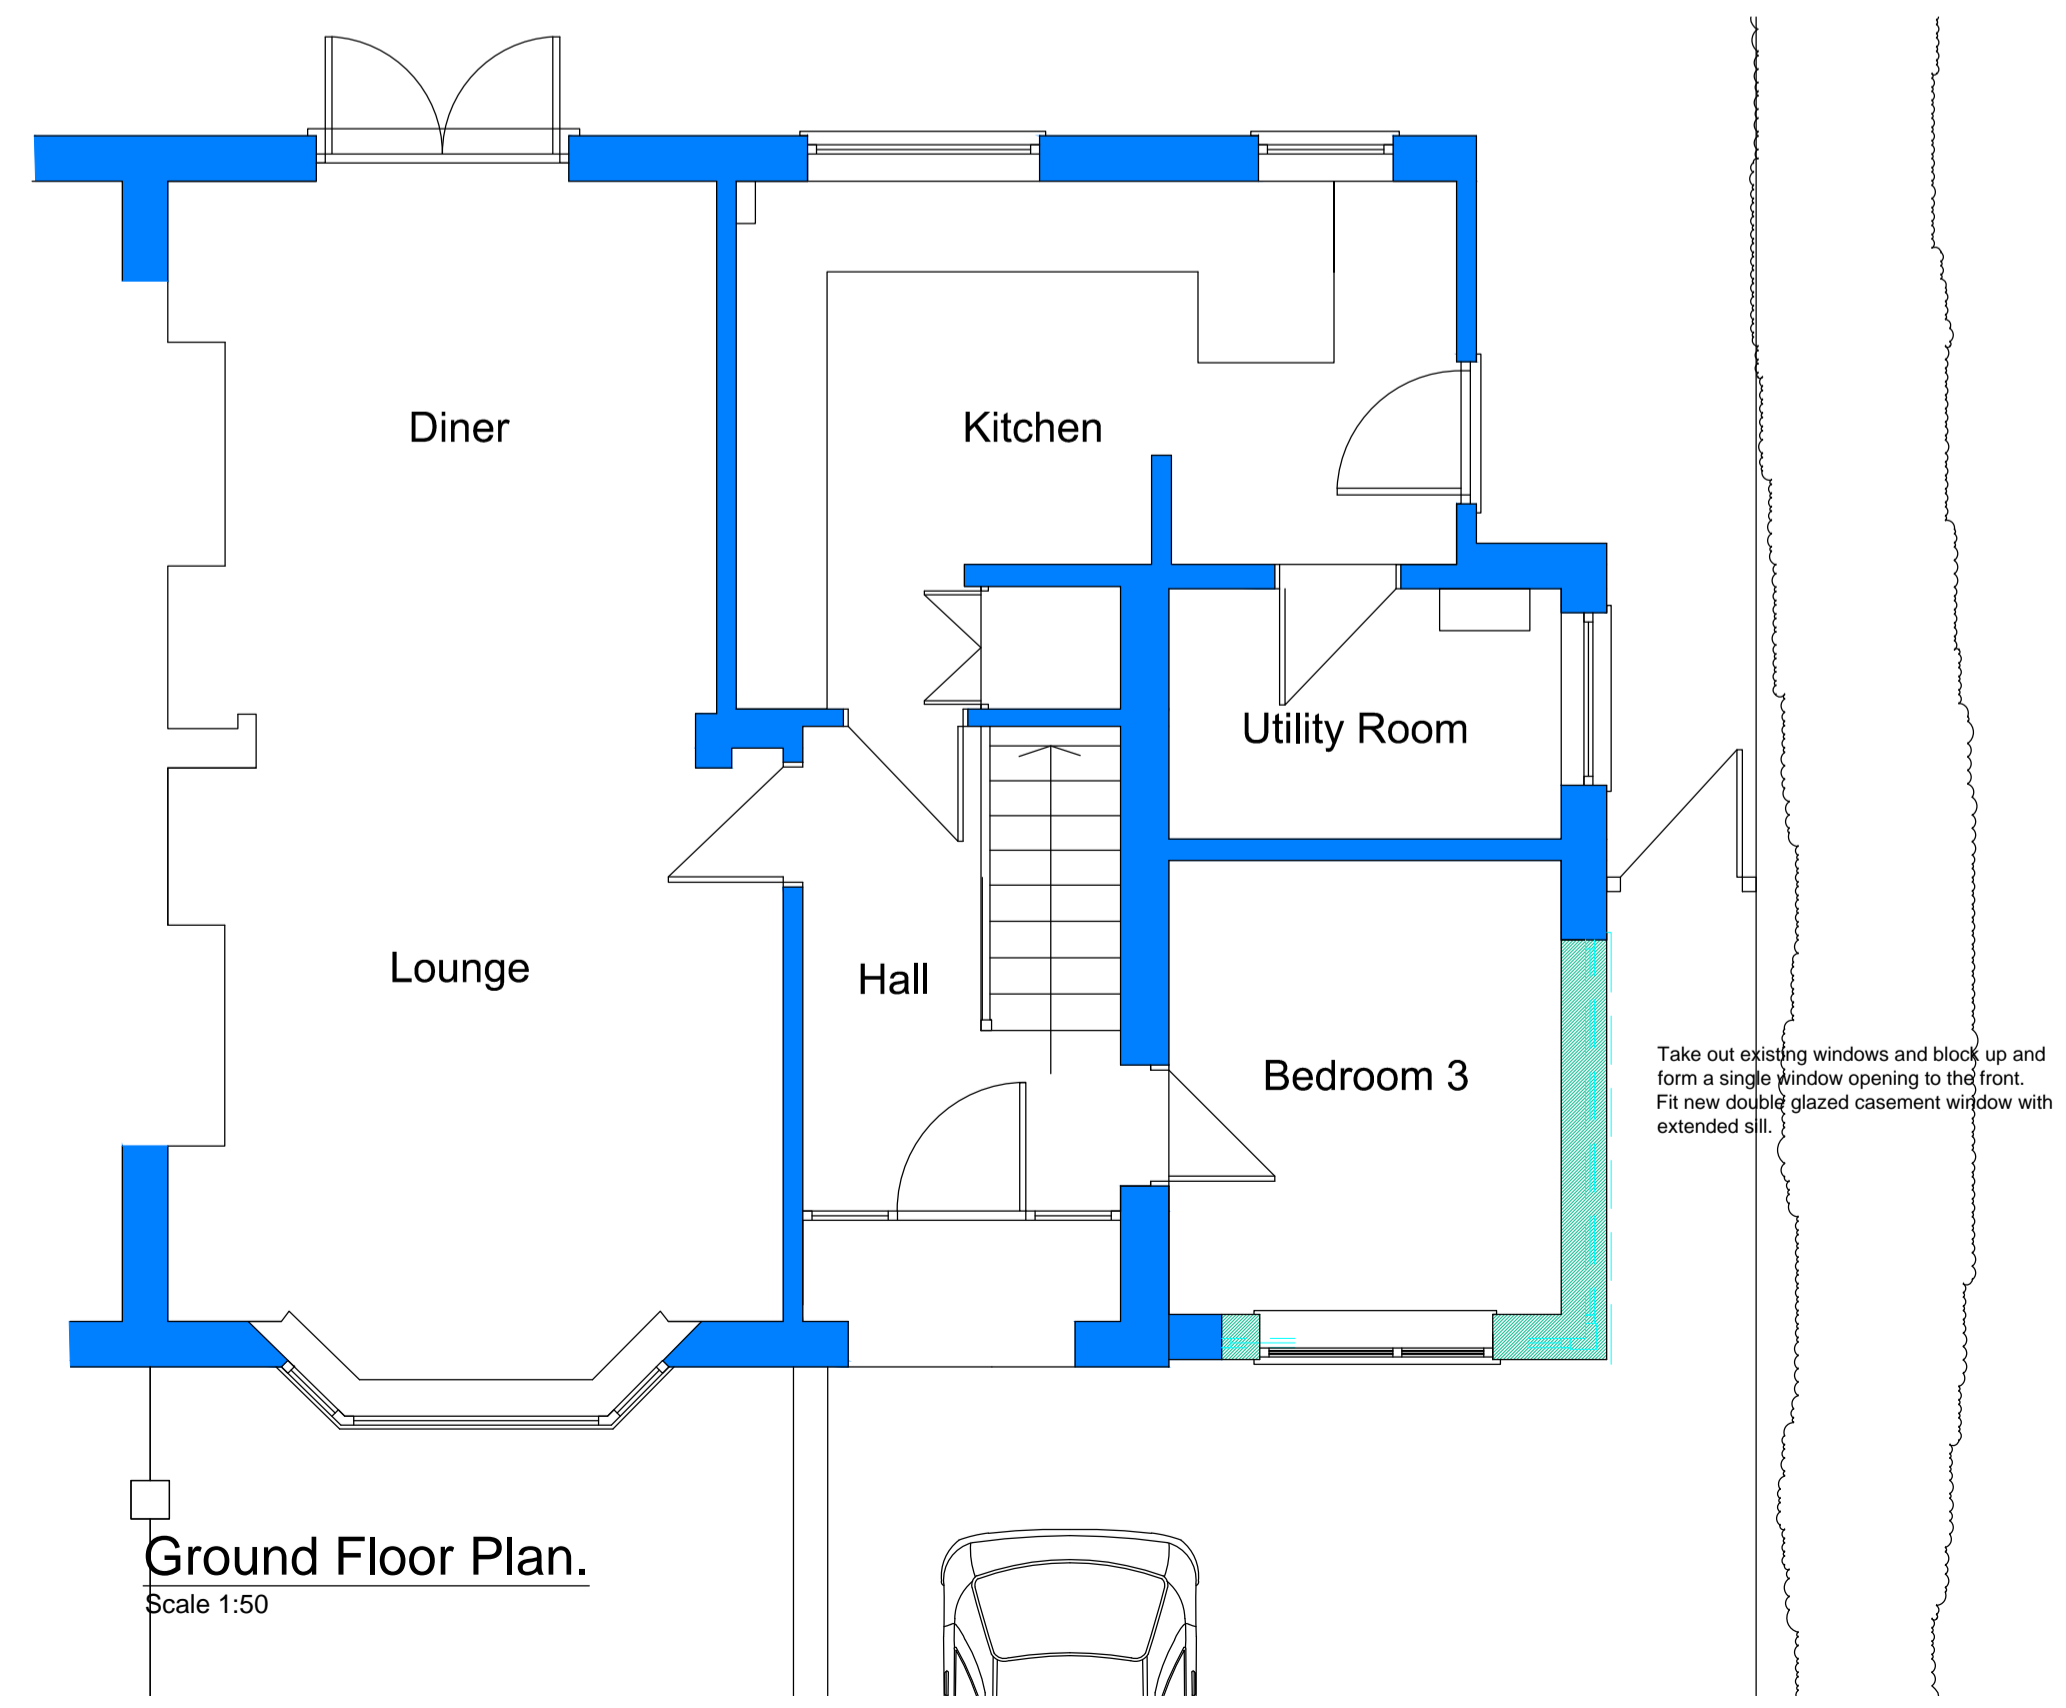

Ground Floor Plan. Scale 1:50



Site Location Plan Scale 1:1250

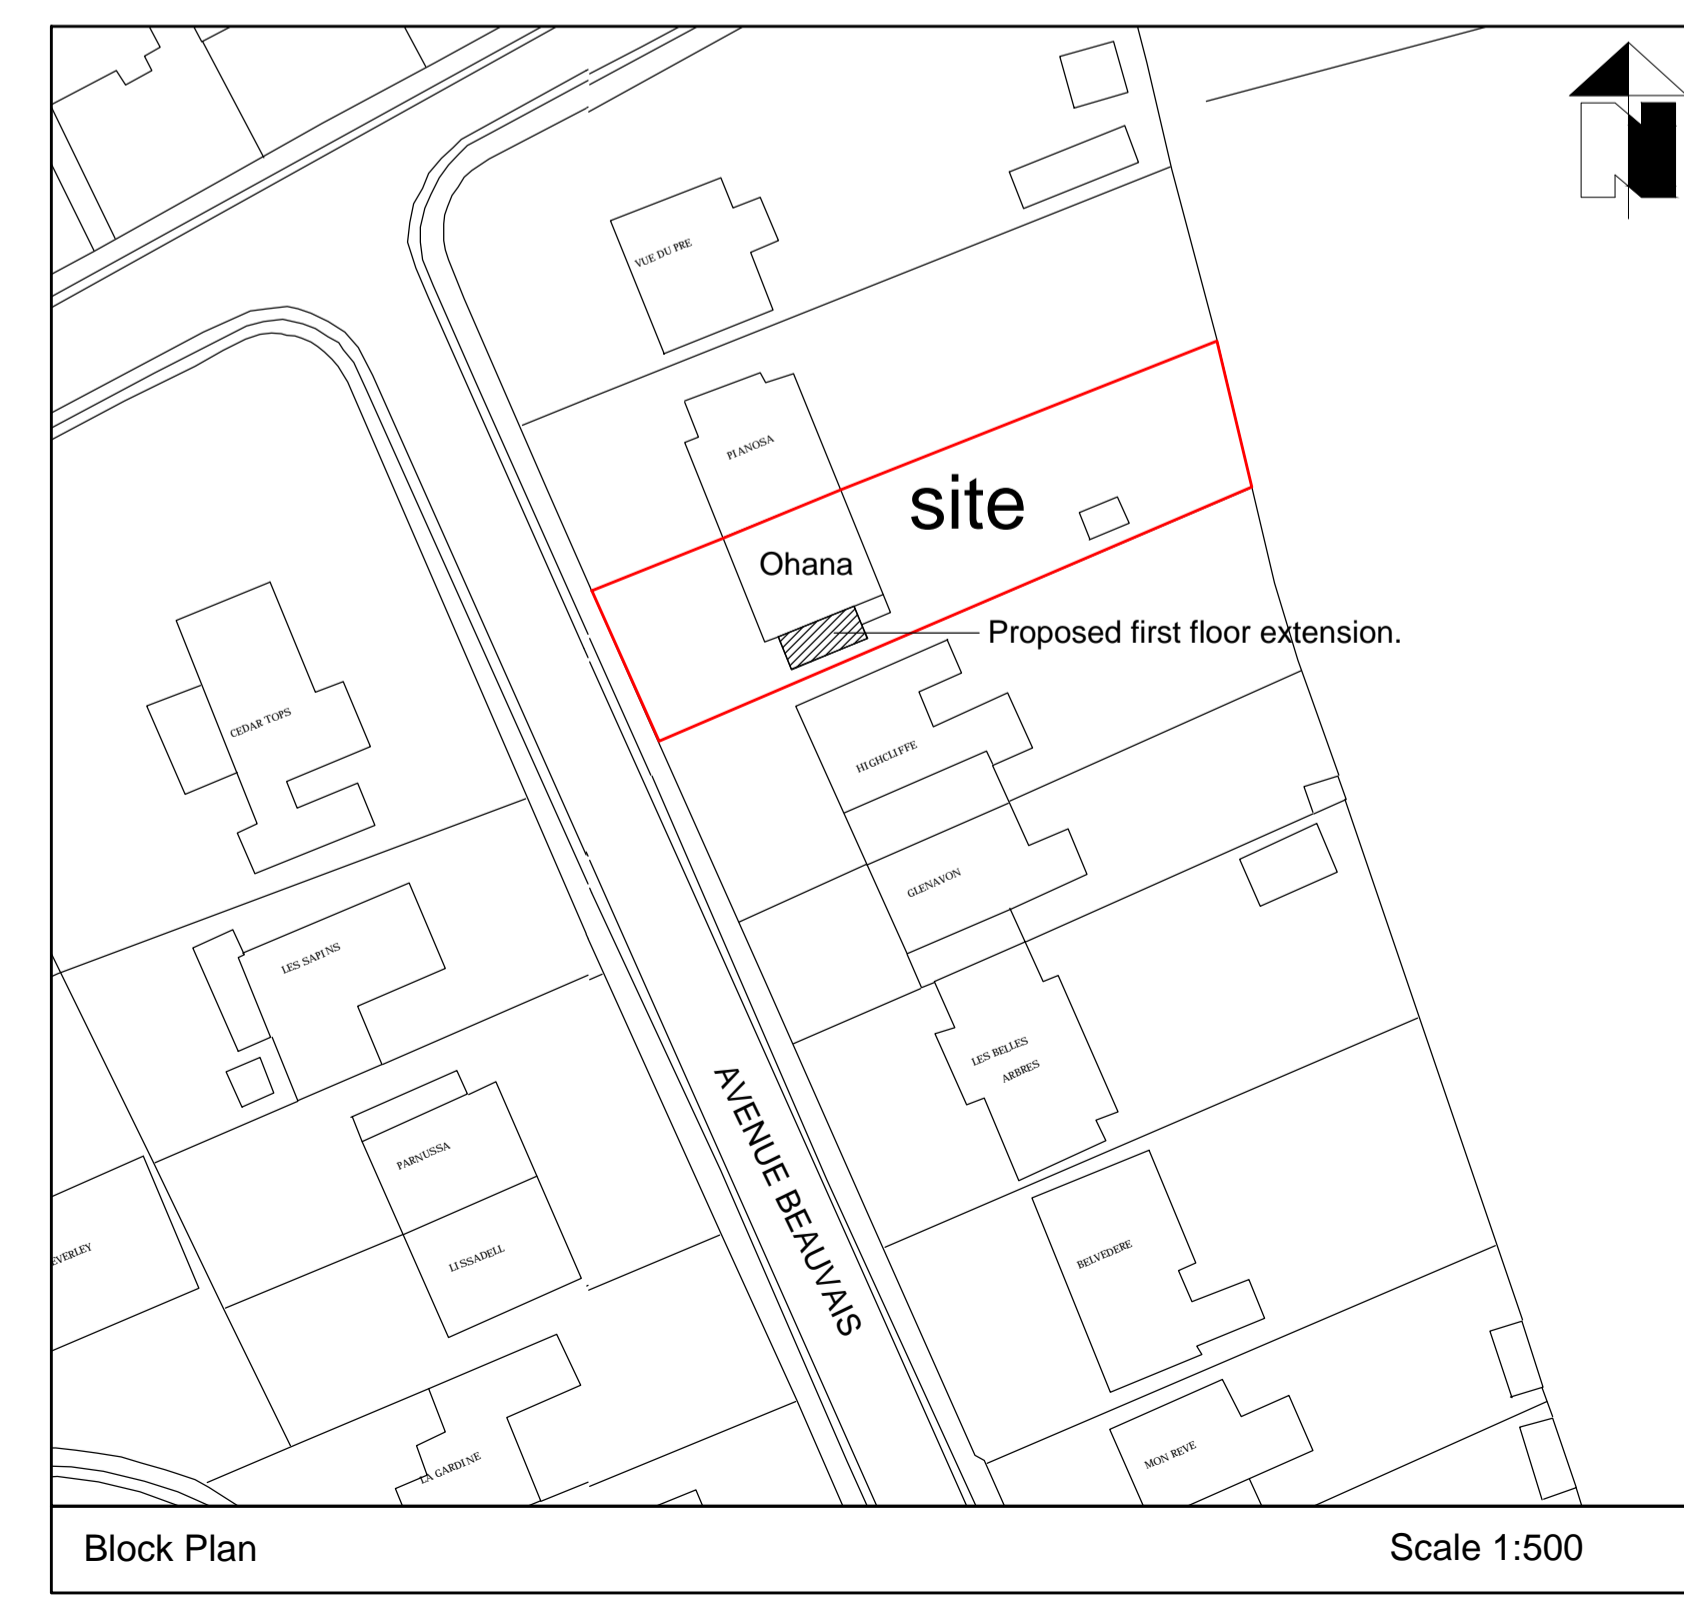

Block Plan Scale 1:500

Chris Workman & Co. Ltd.
FOR APPROVAL
 NOT TO BE USED FOR CONSTRUCTION

REV.	DATE
 Chartered Architectural Technologists Chartered Surveyors Architecture . Planning Design . Surveying 	
PROJECT: Proposed Extension and Alterations Ohana, Avenue Beauvais, Ville Au Roi, St Peter Port, Guernsey	
CLIENT: Mrs. L. Hayman.	
SIGNED:	DATE:
DRAWING: Planning Application Drawing.	
SCALE: 1:50, 1:100, 1:500 & 1:1250	DRAWN: Chris Workman
DATE: 16:08:21	REVISI:
JOB No. LH:21:13	DRAWING No. 03