

West Elevations SCALE: 1:50

A 05/07/2021 Walls rebuilt & granite reused + new AC units  
 REVISION: DATE: DESCRIPTION: BY:

CLIENT:  
**MR WRIGHT**

PROJECT:  
**PROPOSED EXTENSION**  
 Le Friquet Hotel  
 La Rue du Friquet  
 Castel  
 Guernsey  
 GY5 7ST

PROJECT NO. DRAWING NO. REVISION:


**5574-09 B4 A**

DRAWING TITLE:  
**PROPOSED PLANS**  
 Elevations (2 of 2)

SCALE @ A1: DATE: **February 2021**

PROJECT LEADER: -- DRAWN: **TJ**

STATUS:  FOR INFO/APPROVAL:  FOR CONSTRUCTION:

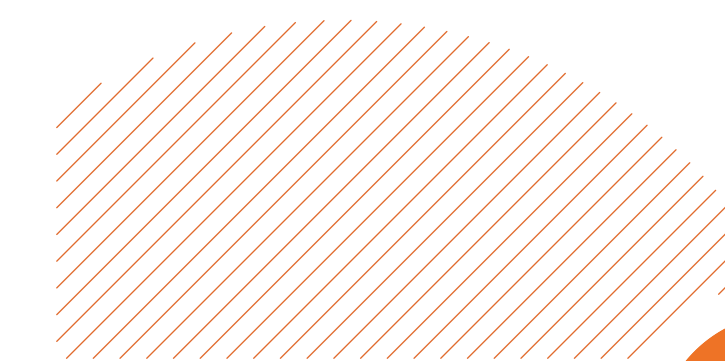

PF+A www.pfarchitecture.com  
 J4 01534 767950 G: 01461 712653  
 contact@pfarchitecture.com

