

C	05/07/2021	Walls rebuilt and granite reused	CH
B	28/04/2021	Repositioning of AC units	TJ
A	05/03/2021	Minor amendments following client comments	OM
REVISION:	DATE:	DESCRIPTION:	BY:


CLIENT:
MR WRIGHT

PROJECT:
PROPOSED EXTENSION
Le Friquet Hotel
La Rue du Friquet
Castel
Guernsey
GY5 7ST

PROJECT NO: DRAWING NO: REVISION:
5574-09 B2 C

DRAWING TITLE:
PROPOSED PLANS
Ground Floor Plan

SCALE @ A1: DATE: **February 2021**
PROJECT LEADER: -- DRAWN: **TJ**
STATUS: FOR INFO/APPROVAL: FOR CONSTRUCTION:

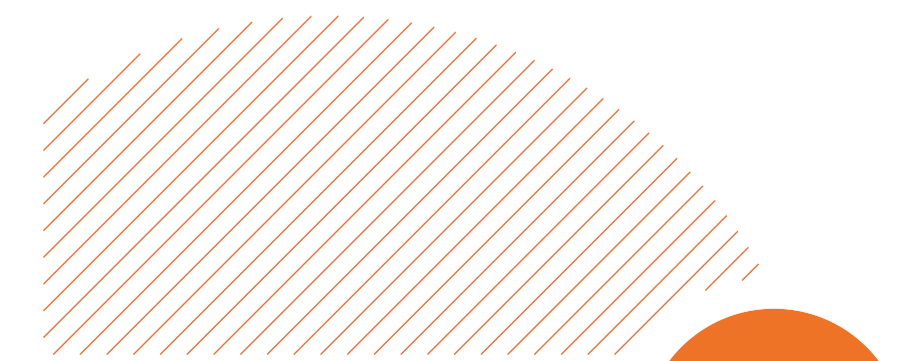

PF+A www.pfarchitecture.com
Jr: 01534 767950 G: 01461 712633
contact@pfarchitecture.com



Ground Floor Plan SCALE: 1:50