



North Elevation as Proposed Scale 1:100




East Elevation as Proposed Scale 1:100

**Copyright:**  
This drawing is the copyright of Tyrrell Dowinton Associates Ltd and may not be reproduced without their permission in writing.  
**Notes:**  
It is the contractors responsibility to check all dimensions and levels on site and report all discrepancies immediately to the architect.  
The contractor should not scale off the drawings under any circumstance.

**Revisions**



DRACAENA WAY

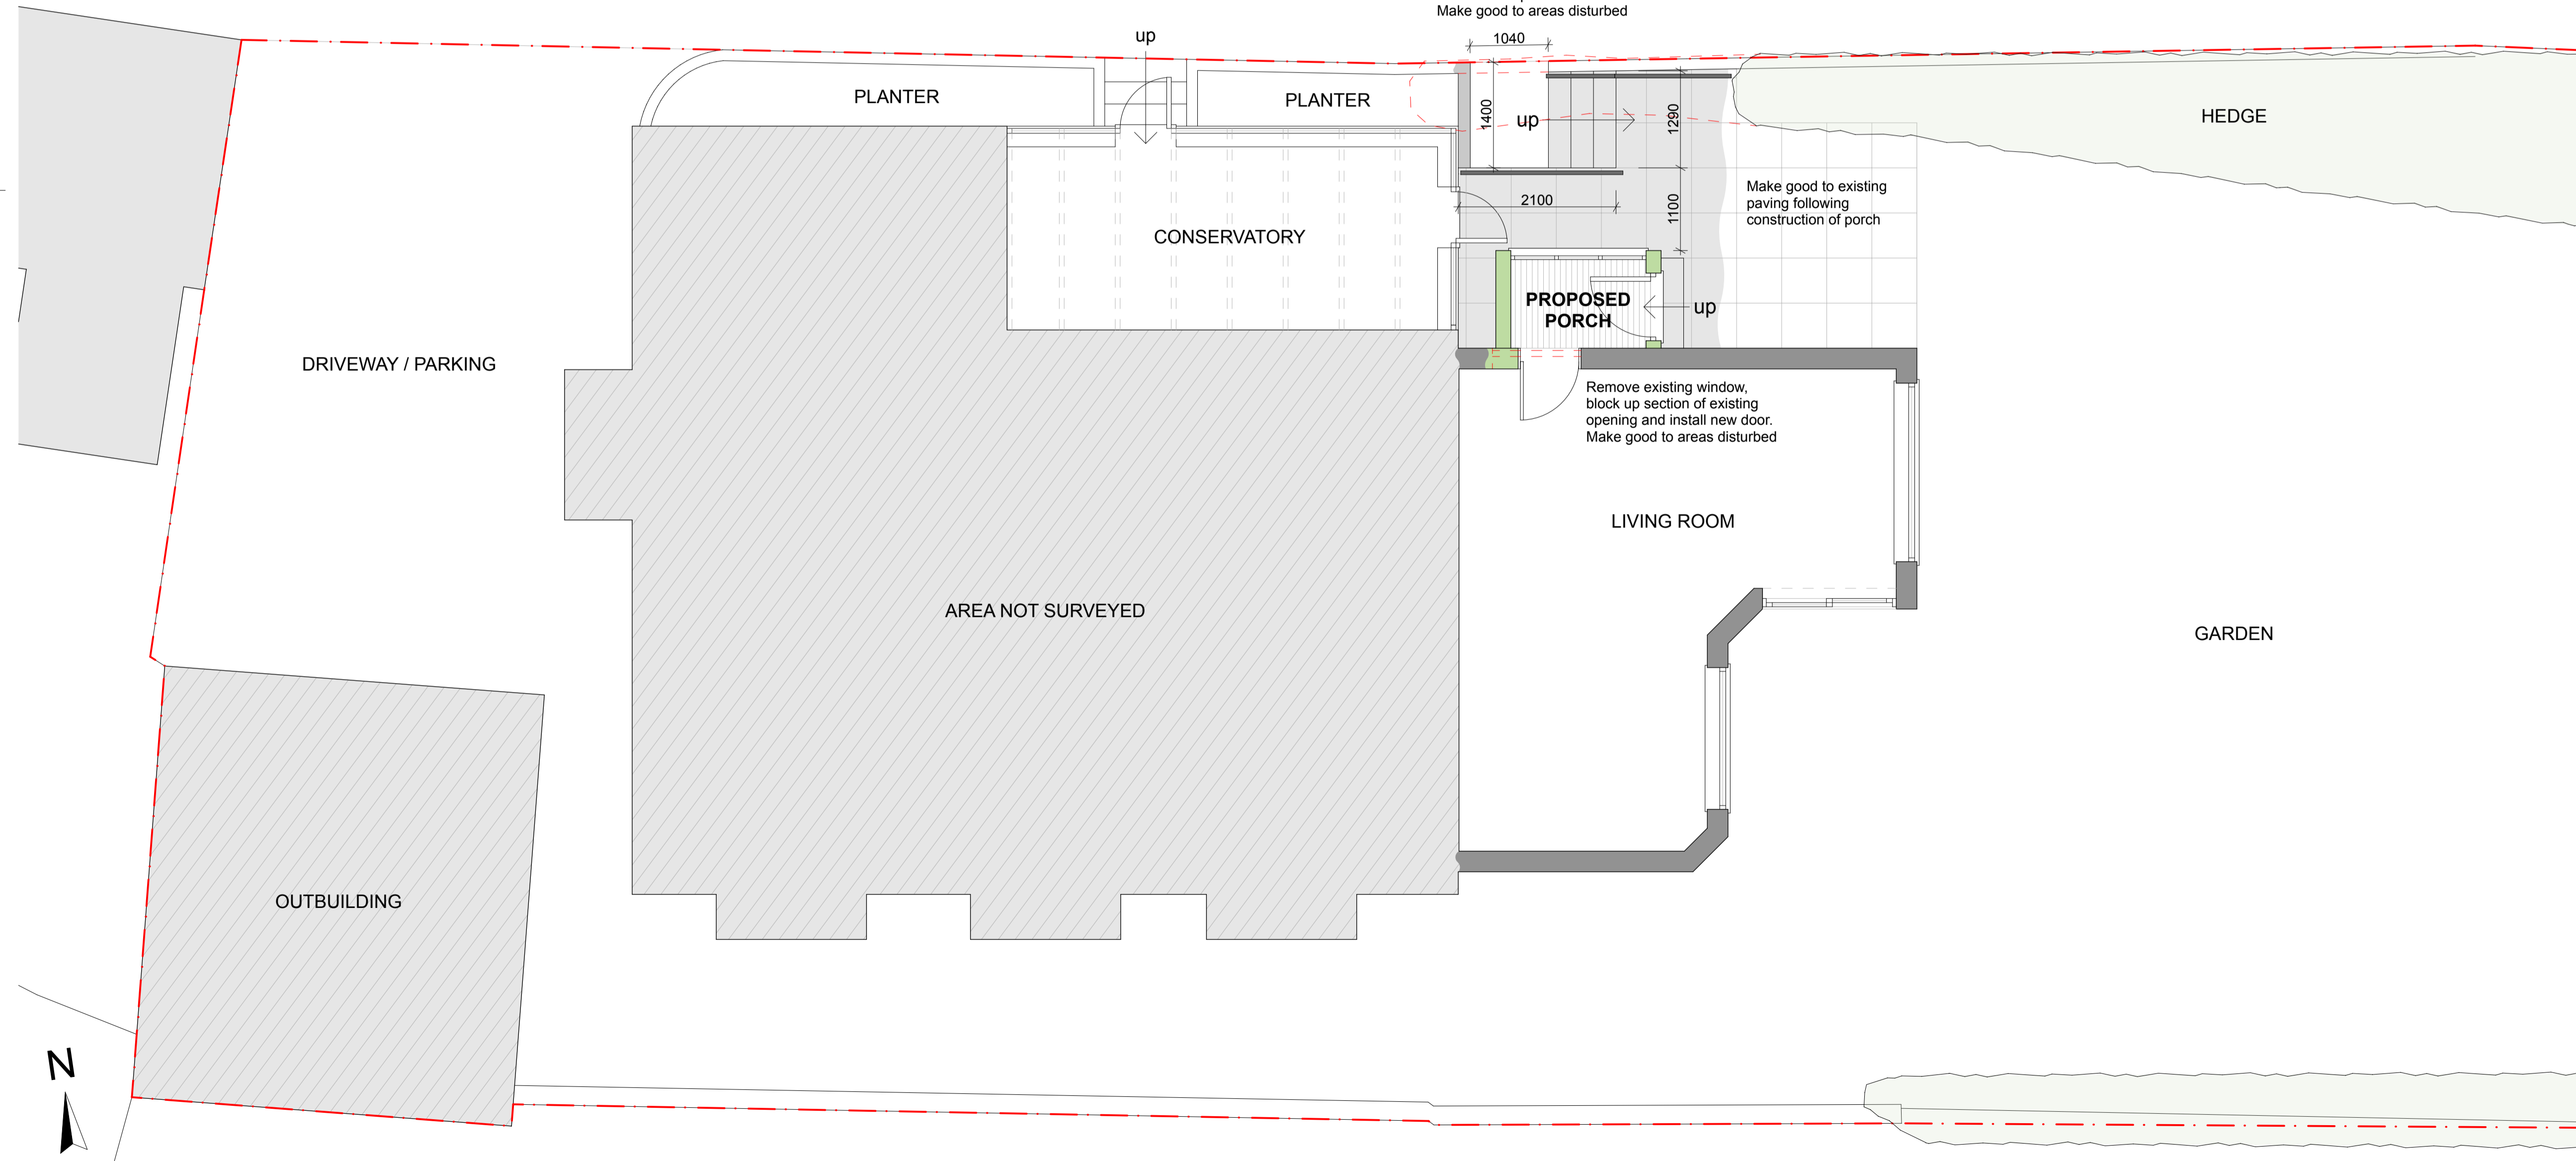

Part Site / Ground Floor Plan as Proposed

Scale 1:50

**Tyrrell Dowinton Associates**  
Chartered Architects

**RIBA** Chartered Practice

The Barn, Rue du Dos d'Ane, Castel, Guernsey, Channel Islands GY5 7LA  
T 01481 259959 E mail@tda.gg W www.tda.gg

|  |                          |
|--|--------------------------|
| <b>Project</b><br>Proposed Flat Roof Porch and External Works at:<br>L'Oreille du Cochon<br>Old Mill Road<br>St Martins<br>Guernsey<br>GY4 6DB |                          |
| <b>Client</b><br>Mr & Mrs Chipperfield<br>L'Oreille du Cochon<br>Old Mill Road<br>St Martins<br>Guernsey<br>GY4 6DB                            |                          |
| <b>Drawing title</b><br>Part Site, Ground Floor Plan and North & East Elevations as Proposed   |                          |
| <b>Date</b> July 2021  | <b>Drawn</b> JA          |
| <b>Scale</b> 1:50 & 1:100 @ A1   | <b>Checked</b> -         |
| <b>Project no.</b> 2129  | <b>Drawing no.</b> 03.02 |