




West Elevation.

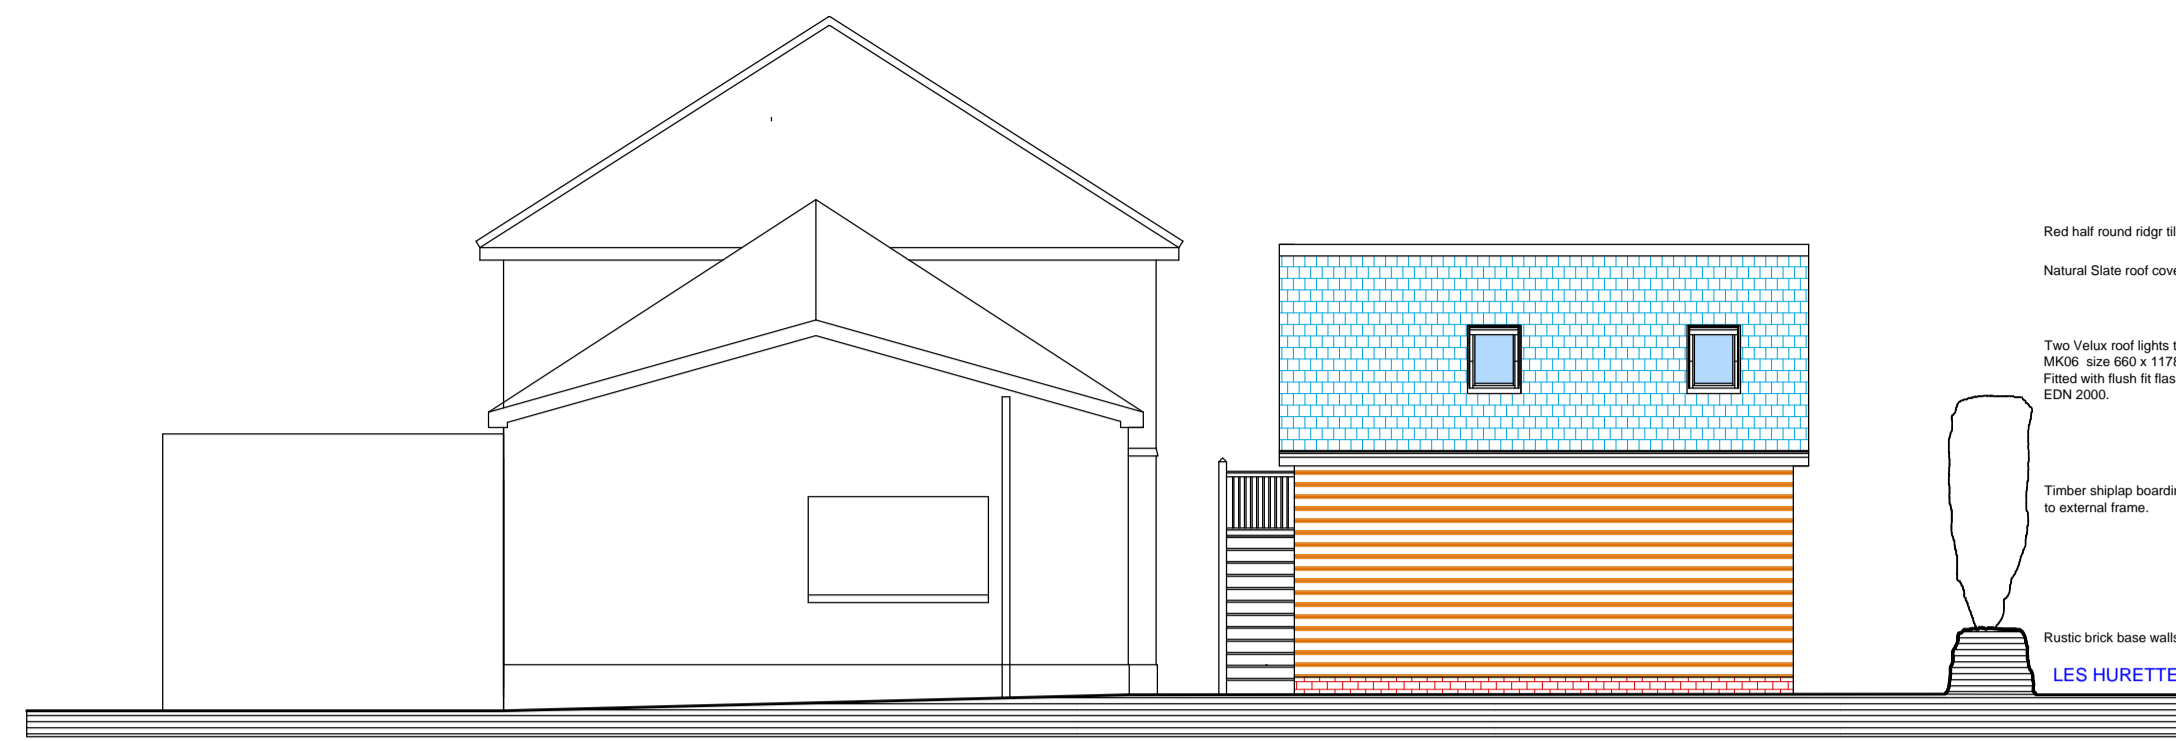


East Elevation.

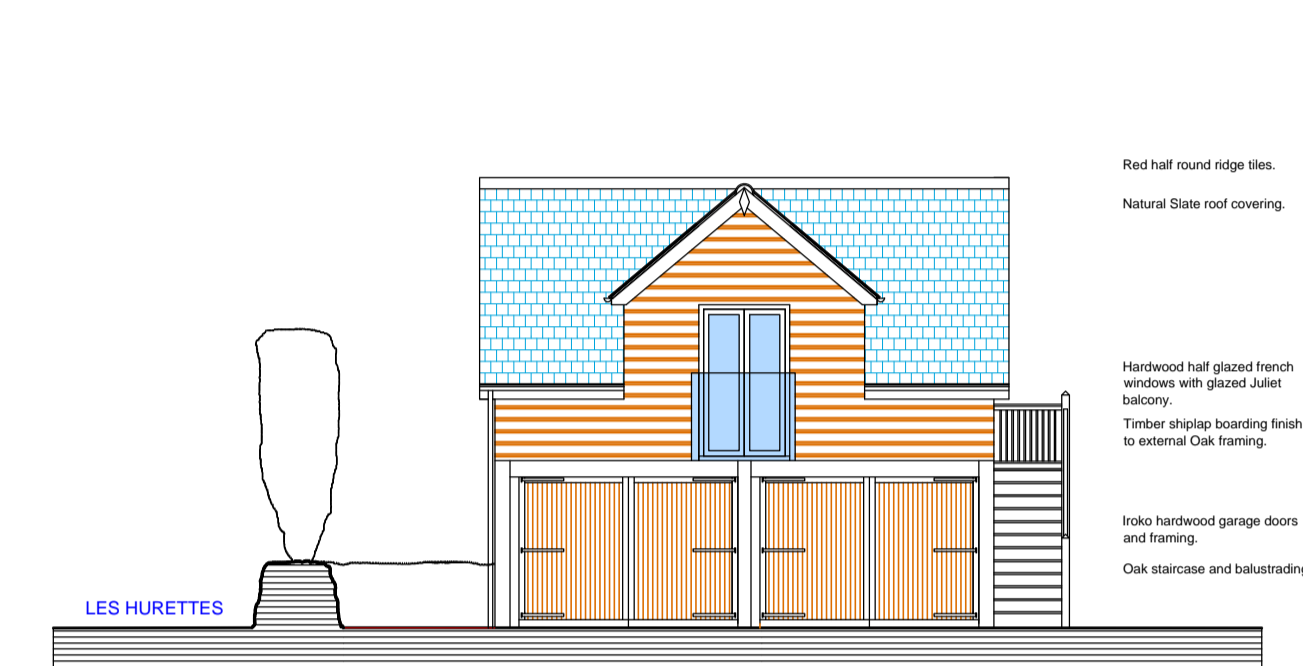


West Elevation.

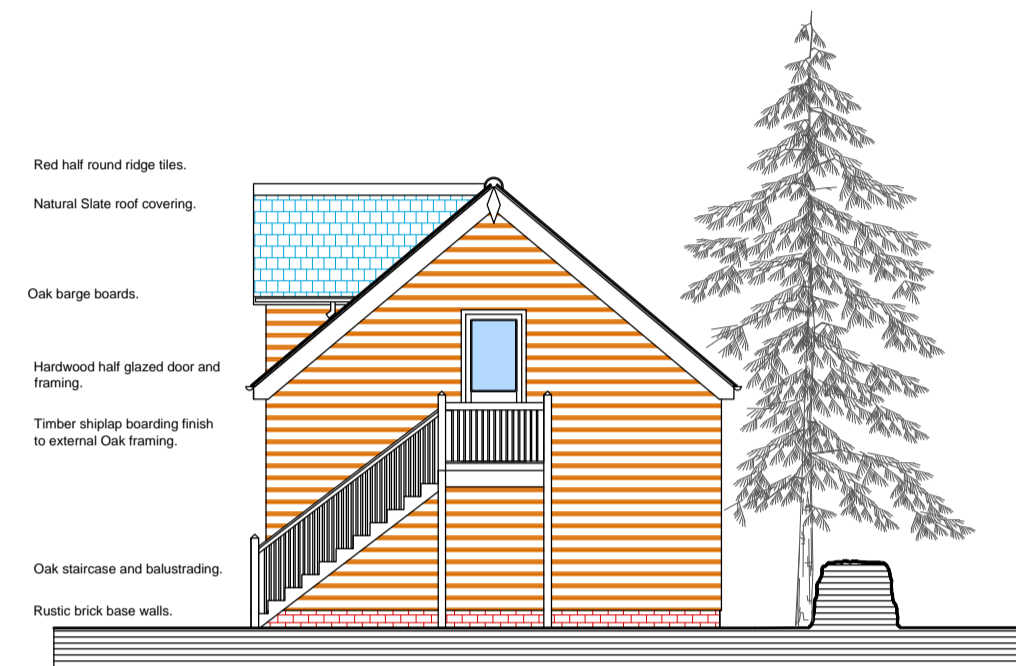


South Elevation.

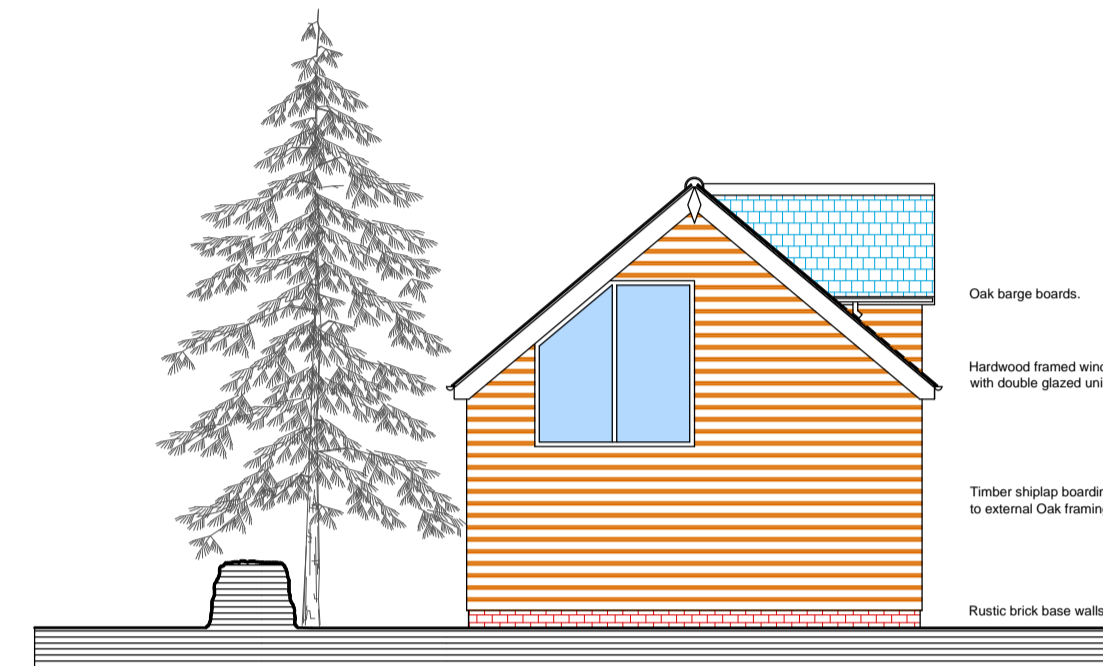


North Elevation.

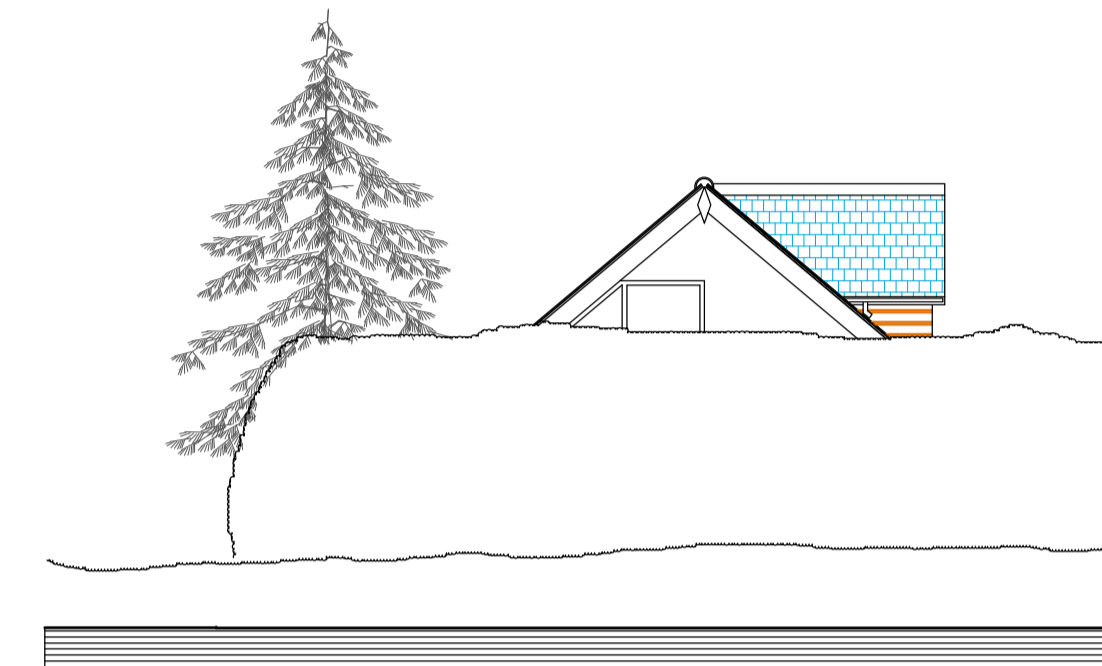


North Elevation From Road.

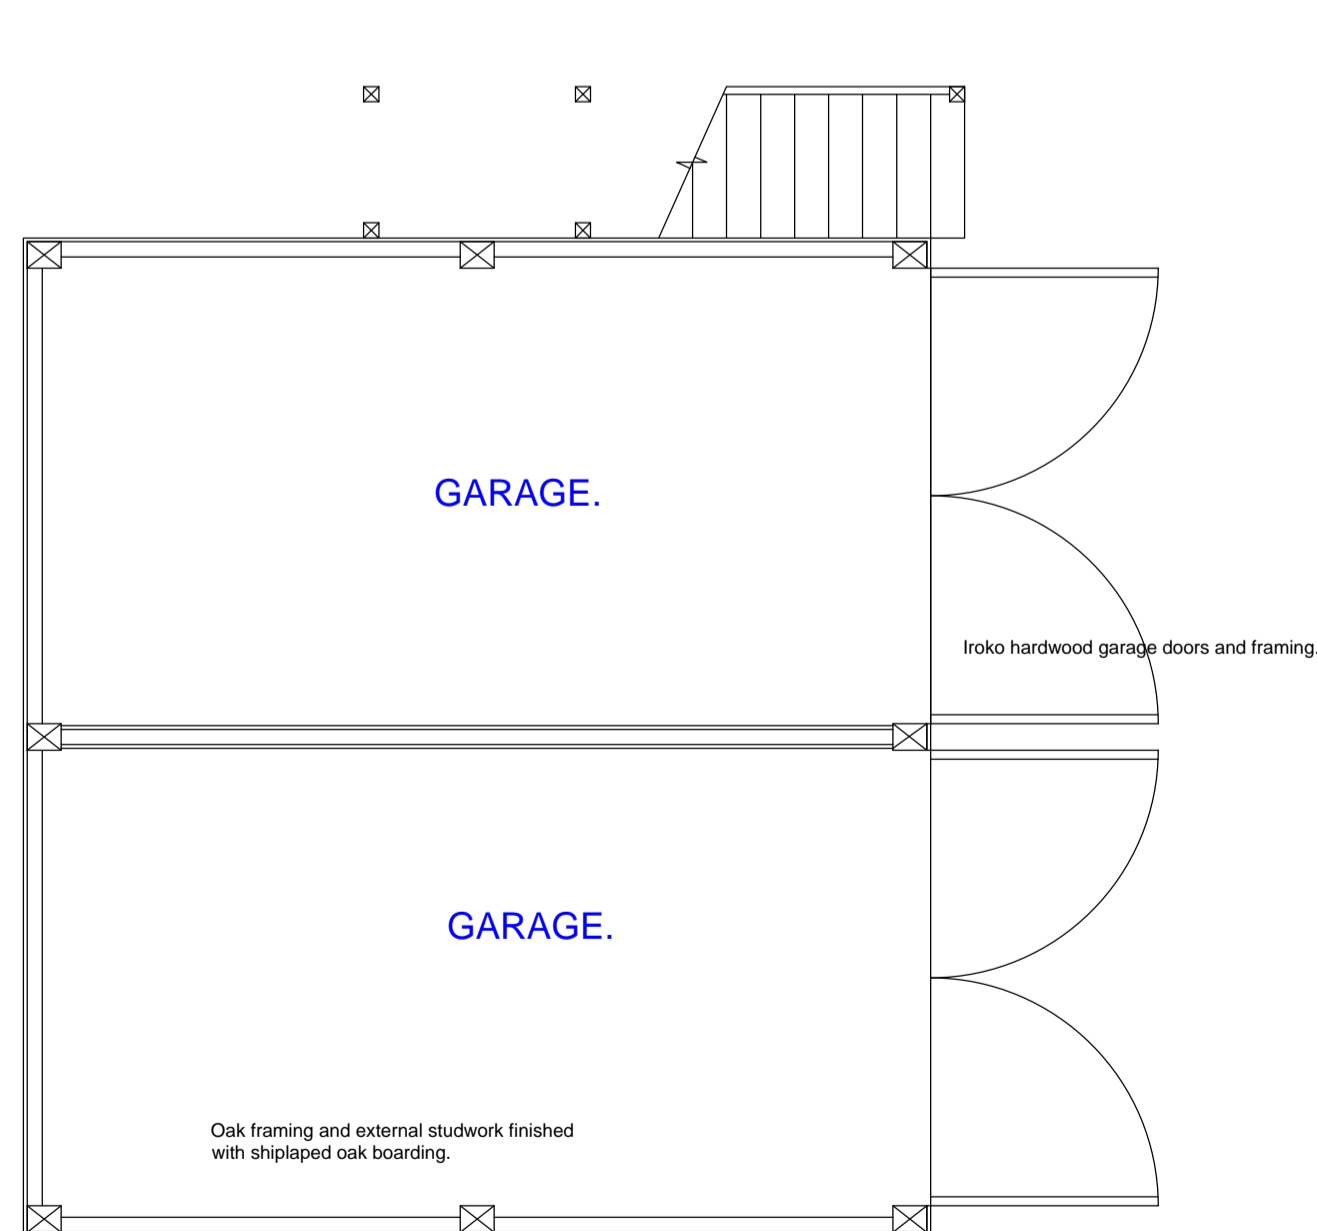

Ground Floor Plan.

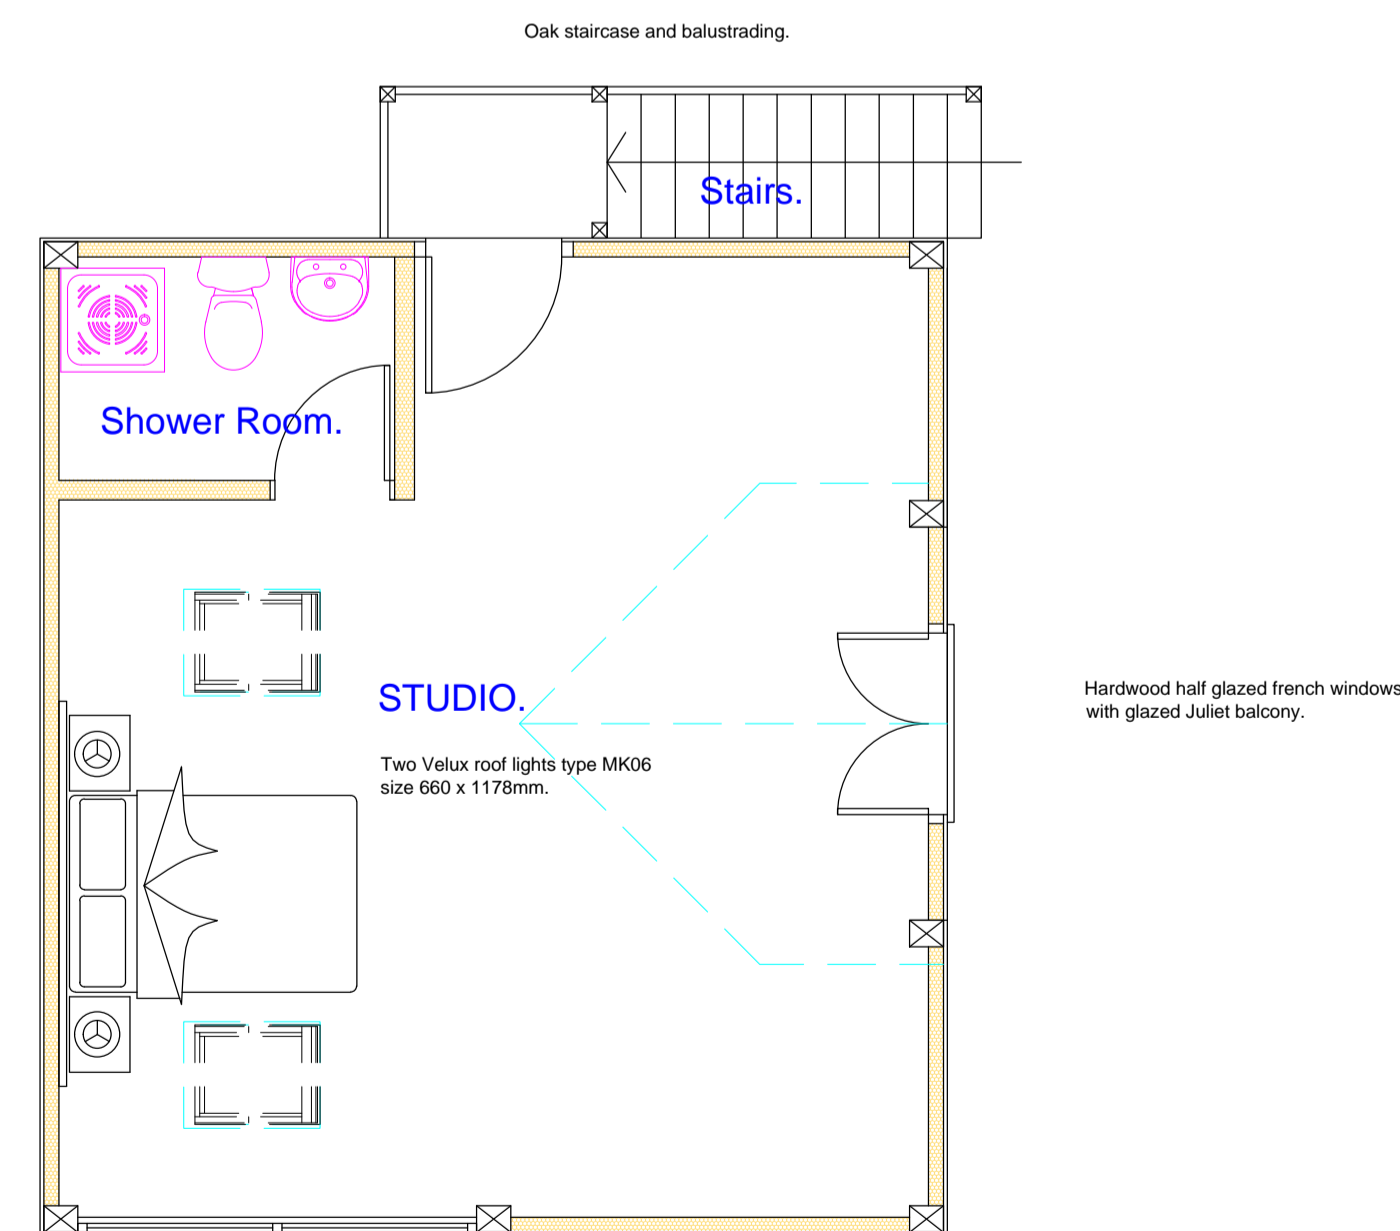

First Floor Plan.

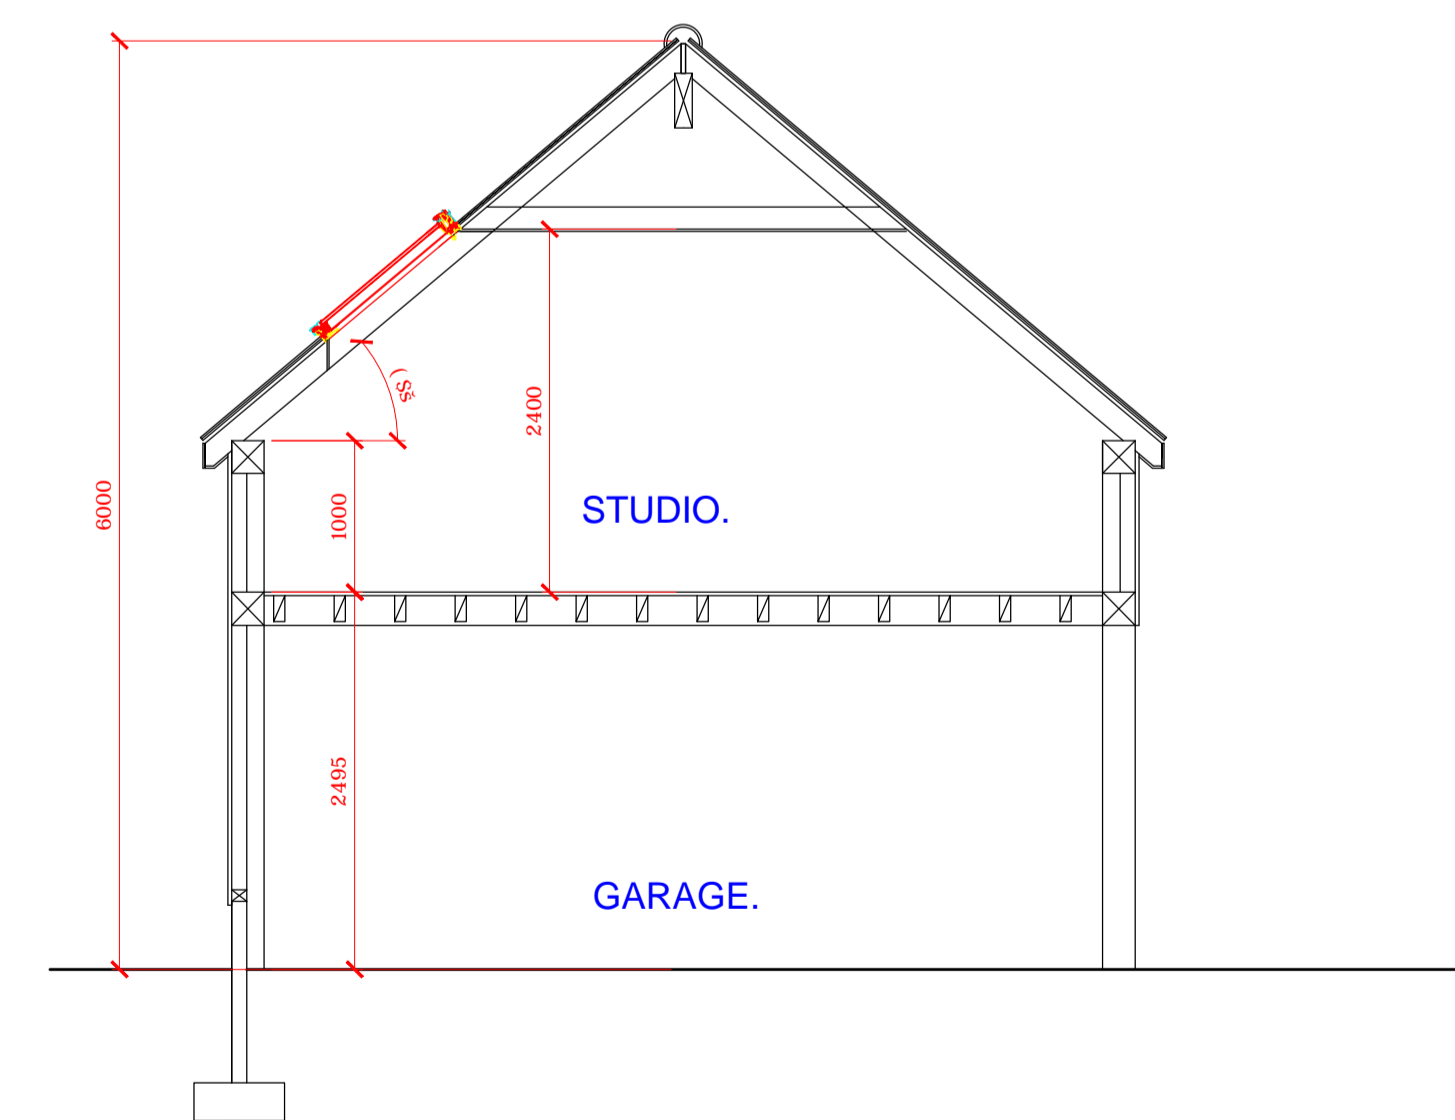

Typical Cross Section.

REV.	DATE
Chartered Architectural Technologists Chartered Surveyors Architecture . Planning Design . Surveying	
PROJECT: Proposed Double Garage and Studio at:- Southlands, Les Hurettes, St Martin, Guernsey.	
CLIENT: Mr & Mrs A Pikett.	
SIGNED:	DATE:
DRAWING: Planning Application Drawing. Elevations and Floor Plans.	
SCALE: 1:50 & 1:100	DRAWN: Chris Workman
DATE: 26.08.2021	
JOB No. AP:21:14	DRAWING No. 02
	REVISI:

Courtill Blondel,
 La Houguette R
 Castel,
 Guernsey
 GY5 7DY
 Tel: 01481 25116
 e-mail: mail@chrisworkman
 web: www.chrisworkman

