



EXISTING GROUND FLOOR PLAN 1:100

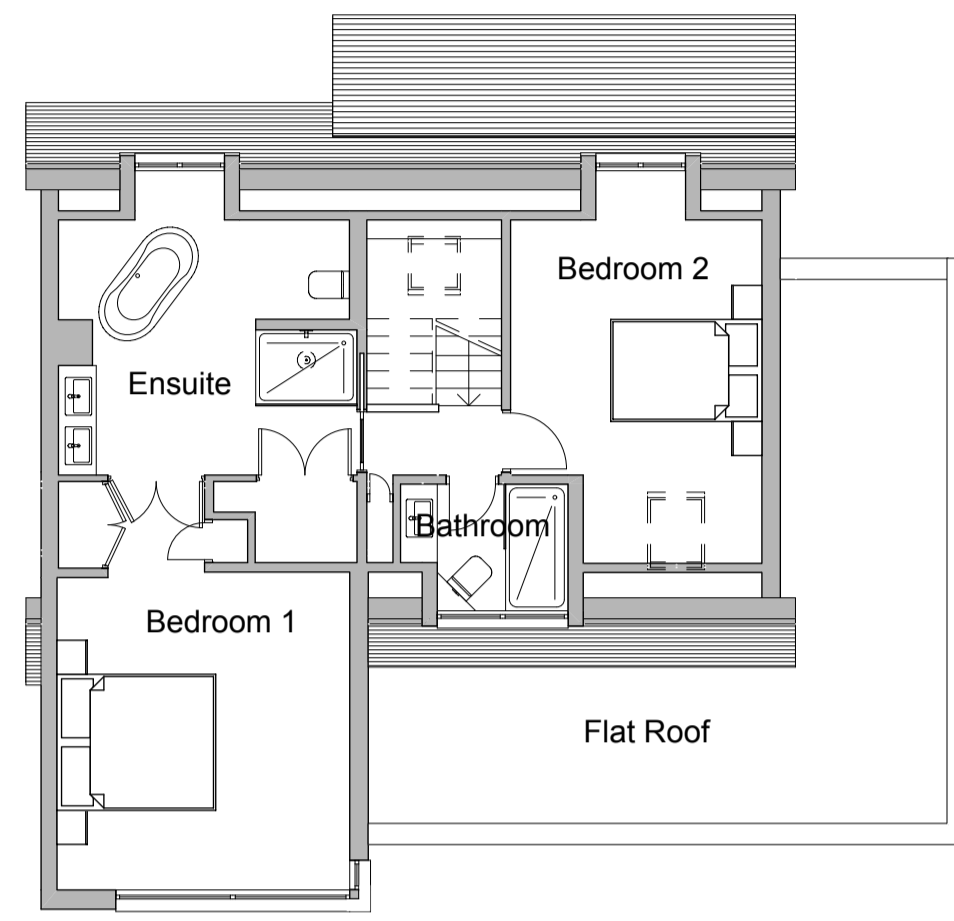


EXISTING FIRST FLOOR PLAN 1:100

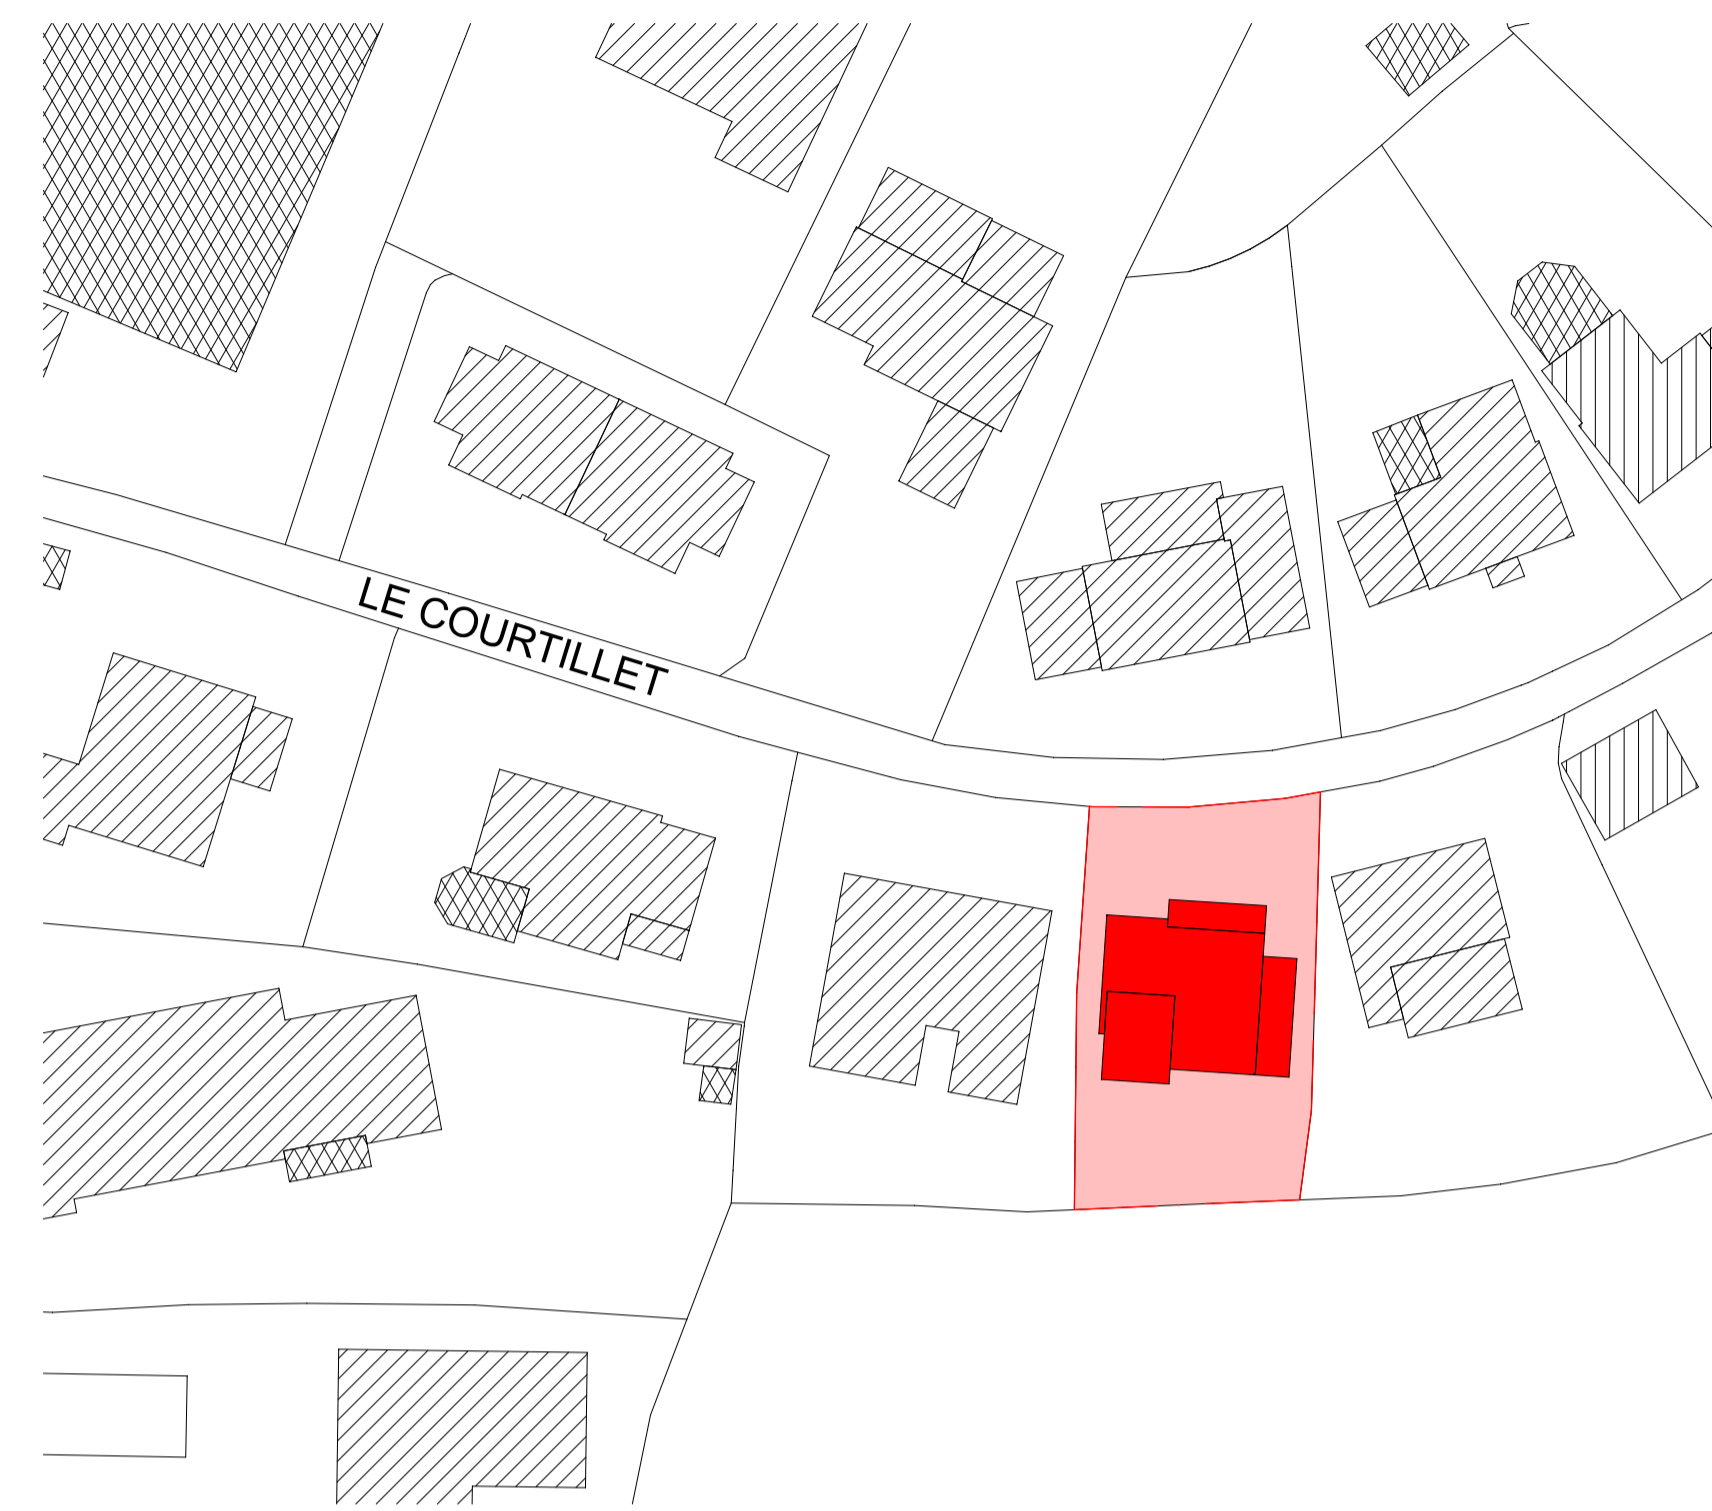

EXISTING BLOCK PLAN 1:500



EXISTING NORTH ELEVATION 1:100

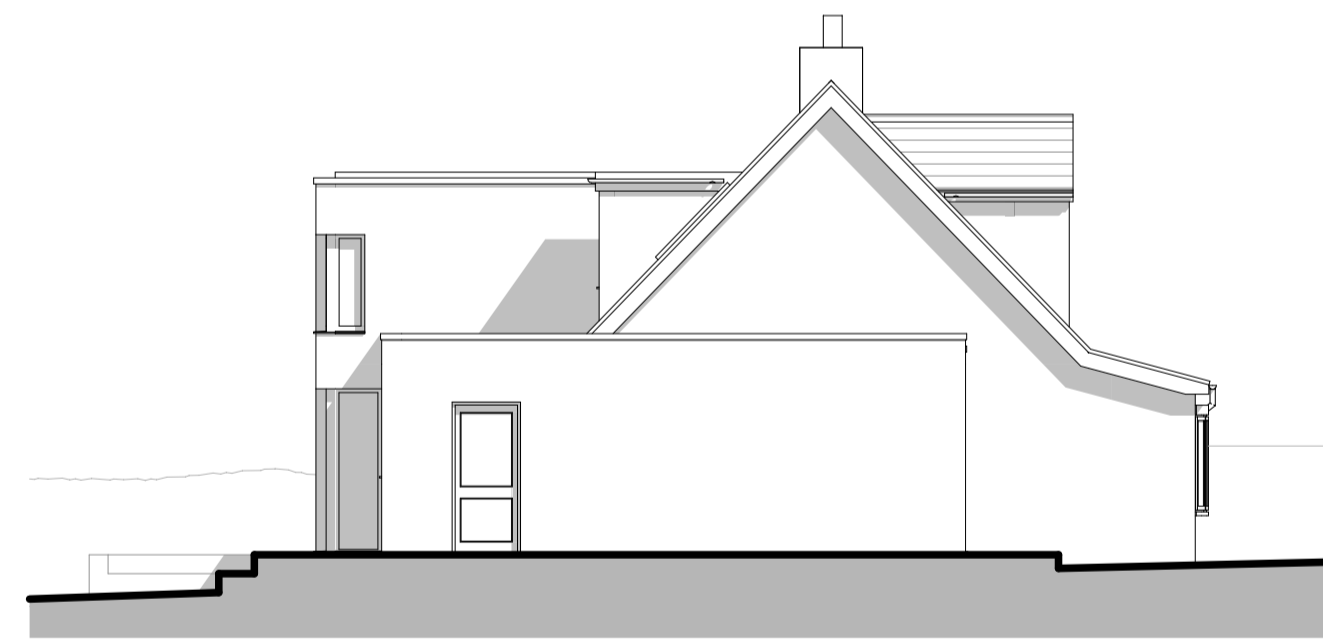


EXISTING EAST ELEVATION 1:100



SITE LOCATION PLAN 1:1250



EXISTING SOUTH ELEVATION 1:100

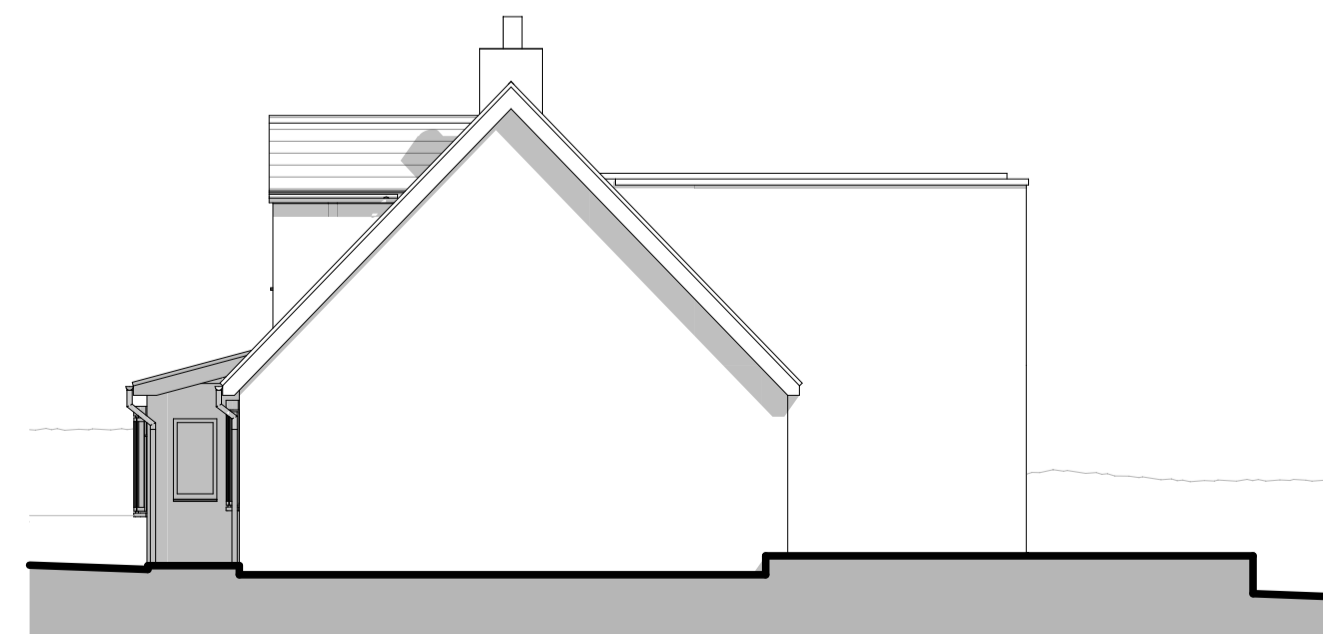


EXISTING WEST ELEVATION 1:100

**Copyright:**  
This drawing is the copyright of Tyrrell Dowinton Associates Ltd and may not be reproduced without their permission in writing.  
**Note:**  
It is the contractor's responsibility to check all dimensions and levels on site and report all discrepancies immediately to the architect.  
The contractor should not scale off the drawings under any circumstance.

Revisions

--	--	--

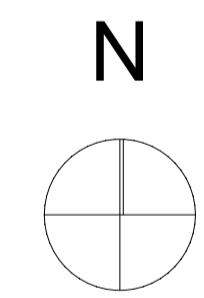

**Tyrrell Dowinton Associates**  
Chartered Architects  
RIBA Chartered Practice  
The Barn, Rue du Dos d'Ane, Castel, Guernsey, Channel Islands GY5 7LA  
T 01481 259959 E mail@tda.gg W www.tda.gg

**Project**  
Proposed Extension & Alterations to Entebeni  
Le Courtillet  
St Martin  
GY4 6DL

**Client**  
Mr & Mrs Snedden  
Entebeni  
Le Courtillet  
St Martin  
GY4 6DL

**Drawing title**  
Existing Site Location, Block Plan and Survey Plans & Elevations

<b>Date</b> Aug 2021	<b>Drawn</b> AW
<b>Scale</b> Varies @ A1	<b>Checked</b>
<b>Project no.</b> 2106	<b>Drawing no.</b> 01.01