


COPYRIGHT THE COPYRIGHT OF THIS DRAWING IS THE PROPERTY OF DUNNELL ROBERTSON PARTNERSHIP LIMITED.			
DIMENSIONS ALL DIMENSIONS WHERE APPLICABLE TO BE CHECKED ON SITE PRIOR TO WORKS COMMENCING.			
REVISION			
LETTER	DATE	DESCRIPTION	DRAWN
A	28.01.21	Solar Panels added	MM

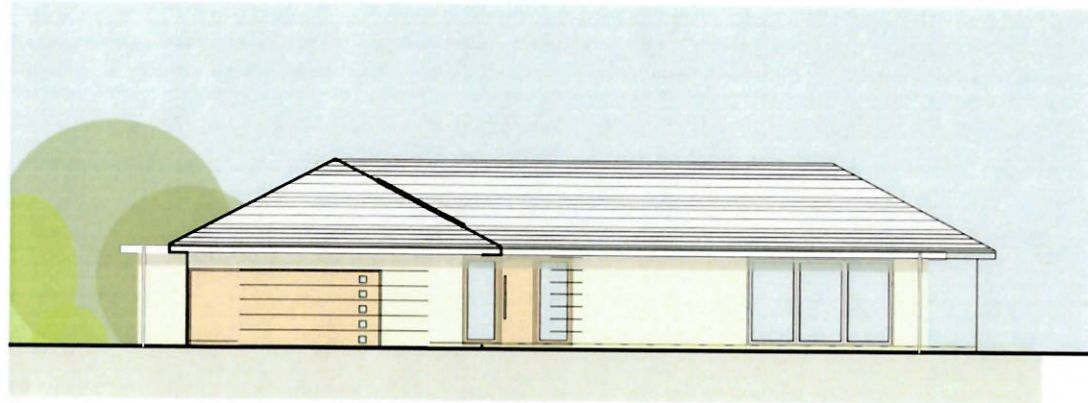


Proposed West Elevation


Natural slates
Powder coated aluminium glazing system
Smooth red brick walls
Timber front door




Proposed South Elevation

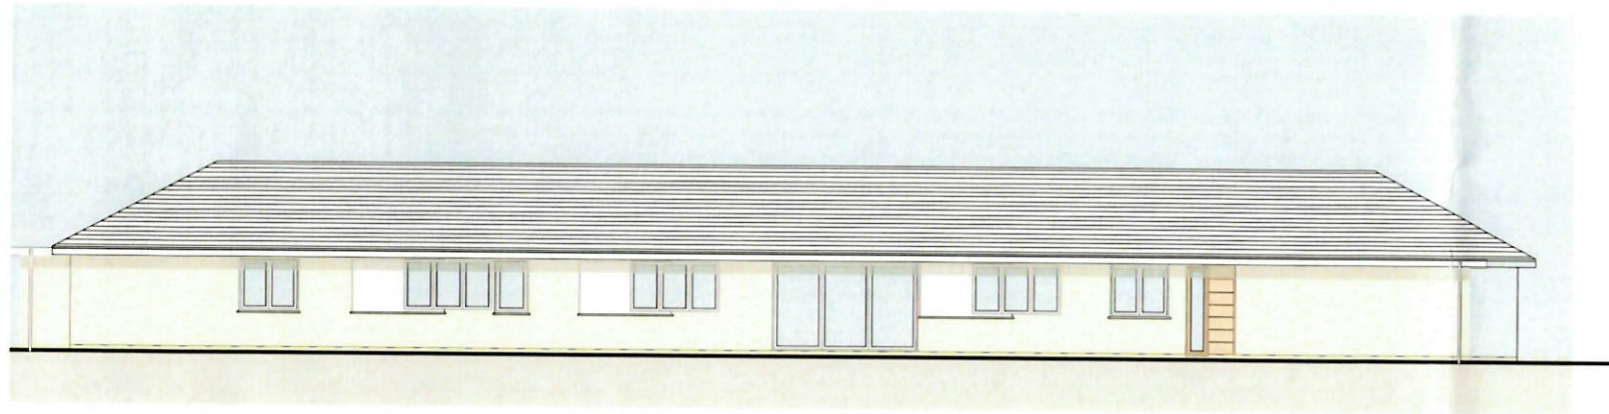

Proposed North Elevation

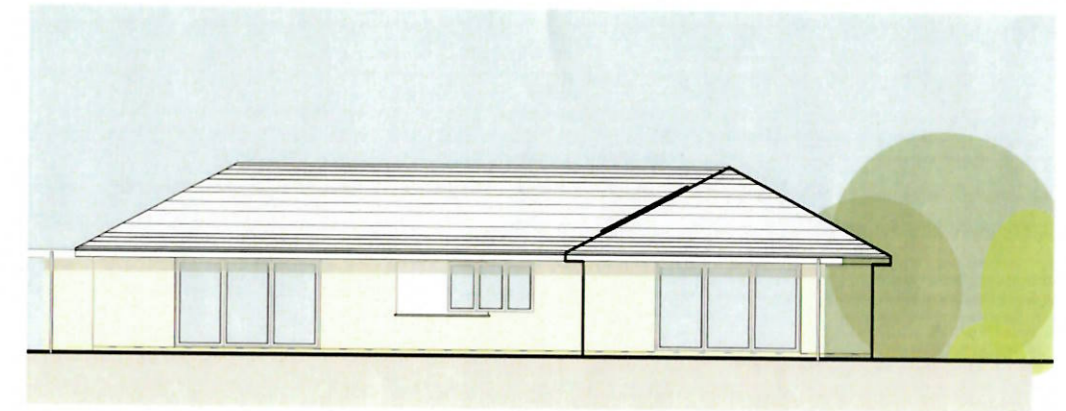

Proposed East Elevation

Status		Drawing Size A3	
Project Proposed New Dwelling -St Vincent, Route de la Mare de Carteret, Castel			
Client Mr & Mrs Pybus			
Drawing Scheme - Elevations			
Scale 1:200 at A3	Drawn HB	Date Sept 18	
 DRP DUNNELL ROBERTSON PARTNERSHIP		No. 1 Jubilee Terrace South Esplanade St. Peter Port Guernsey GY1 1AH T. 01481 727738 F. 01481 714603	
ARCHITECTS ■ CHARTERED SURVEYORS ■ INTERIOR DESIGNERS			
Drawing Number 2378-SK-03		Revision A	