


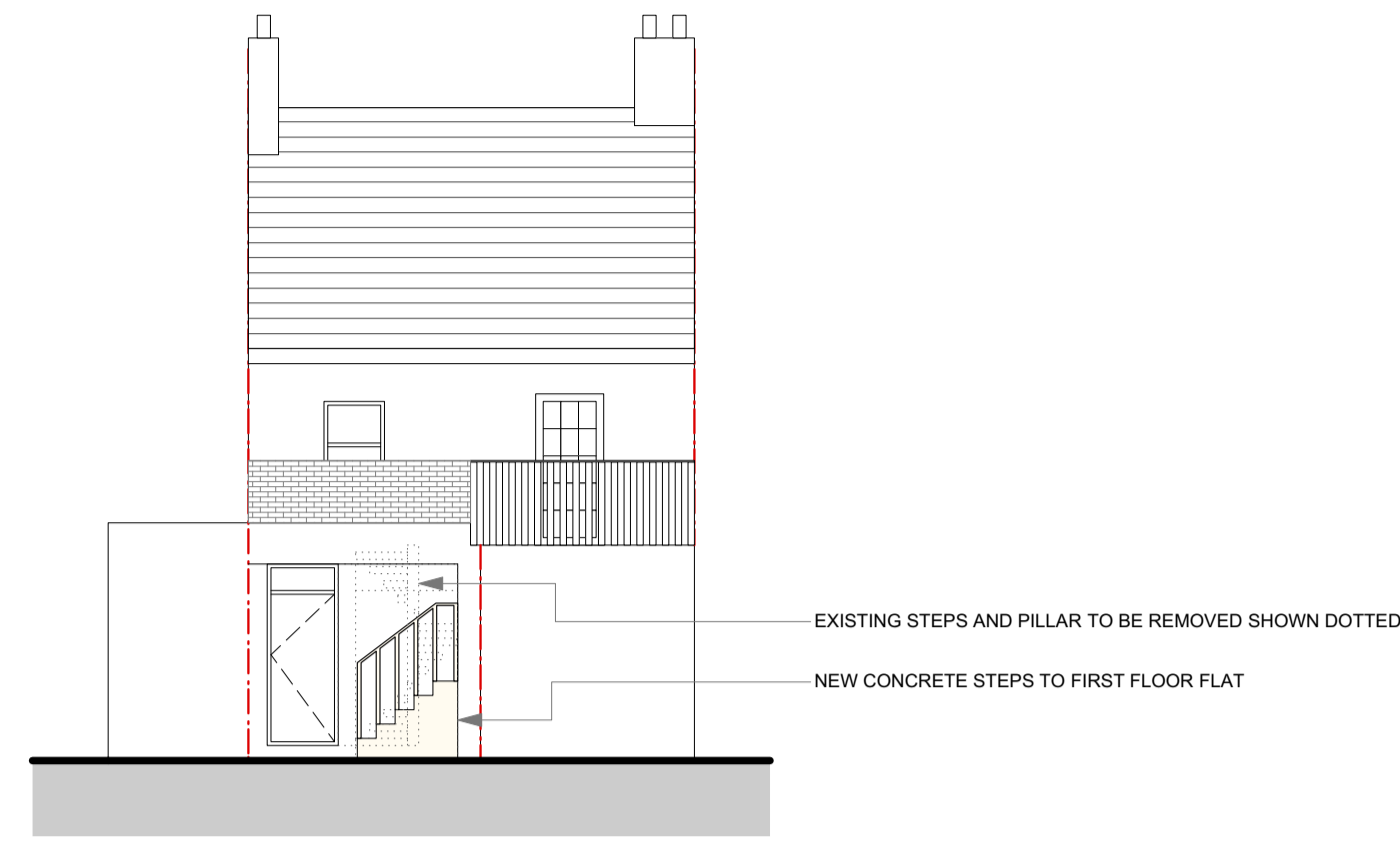


EAST ELEVATION (FLATS) SCALE: 1:100




WEST ELEVATION (FLATS) SCALE: 1:100



Site Location Plan
Scale 1:2500 Digimap Licence No 11. Cadastre No: B000570000

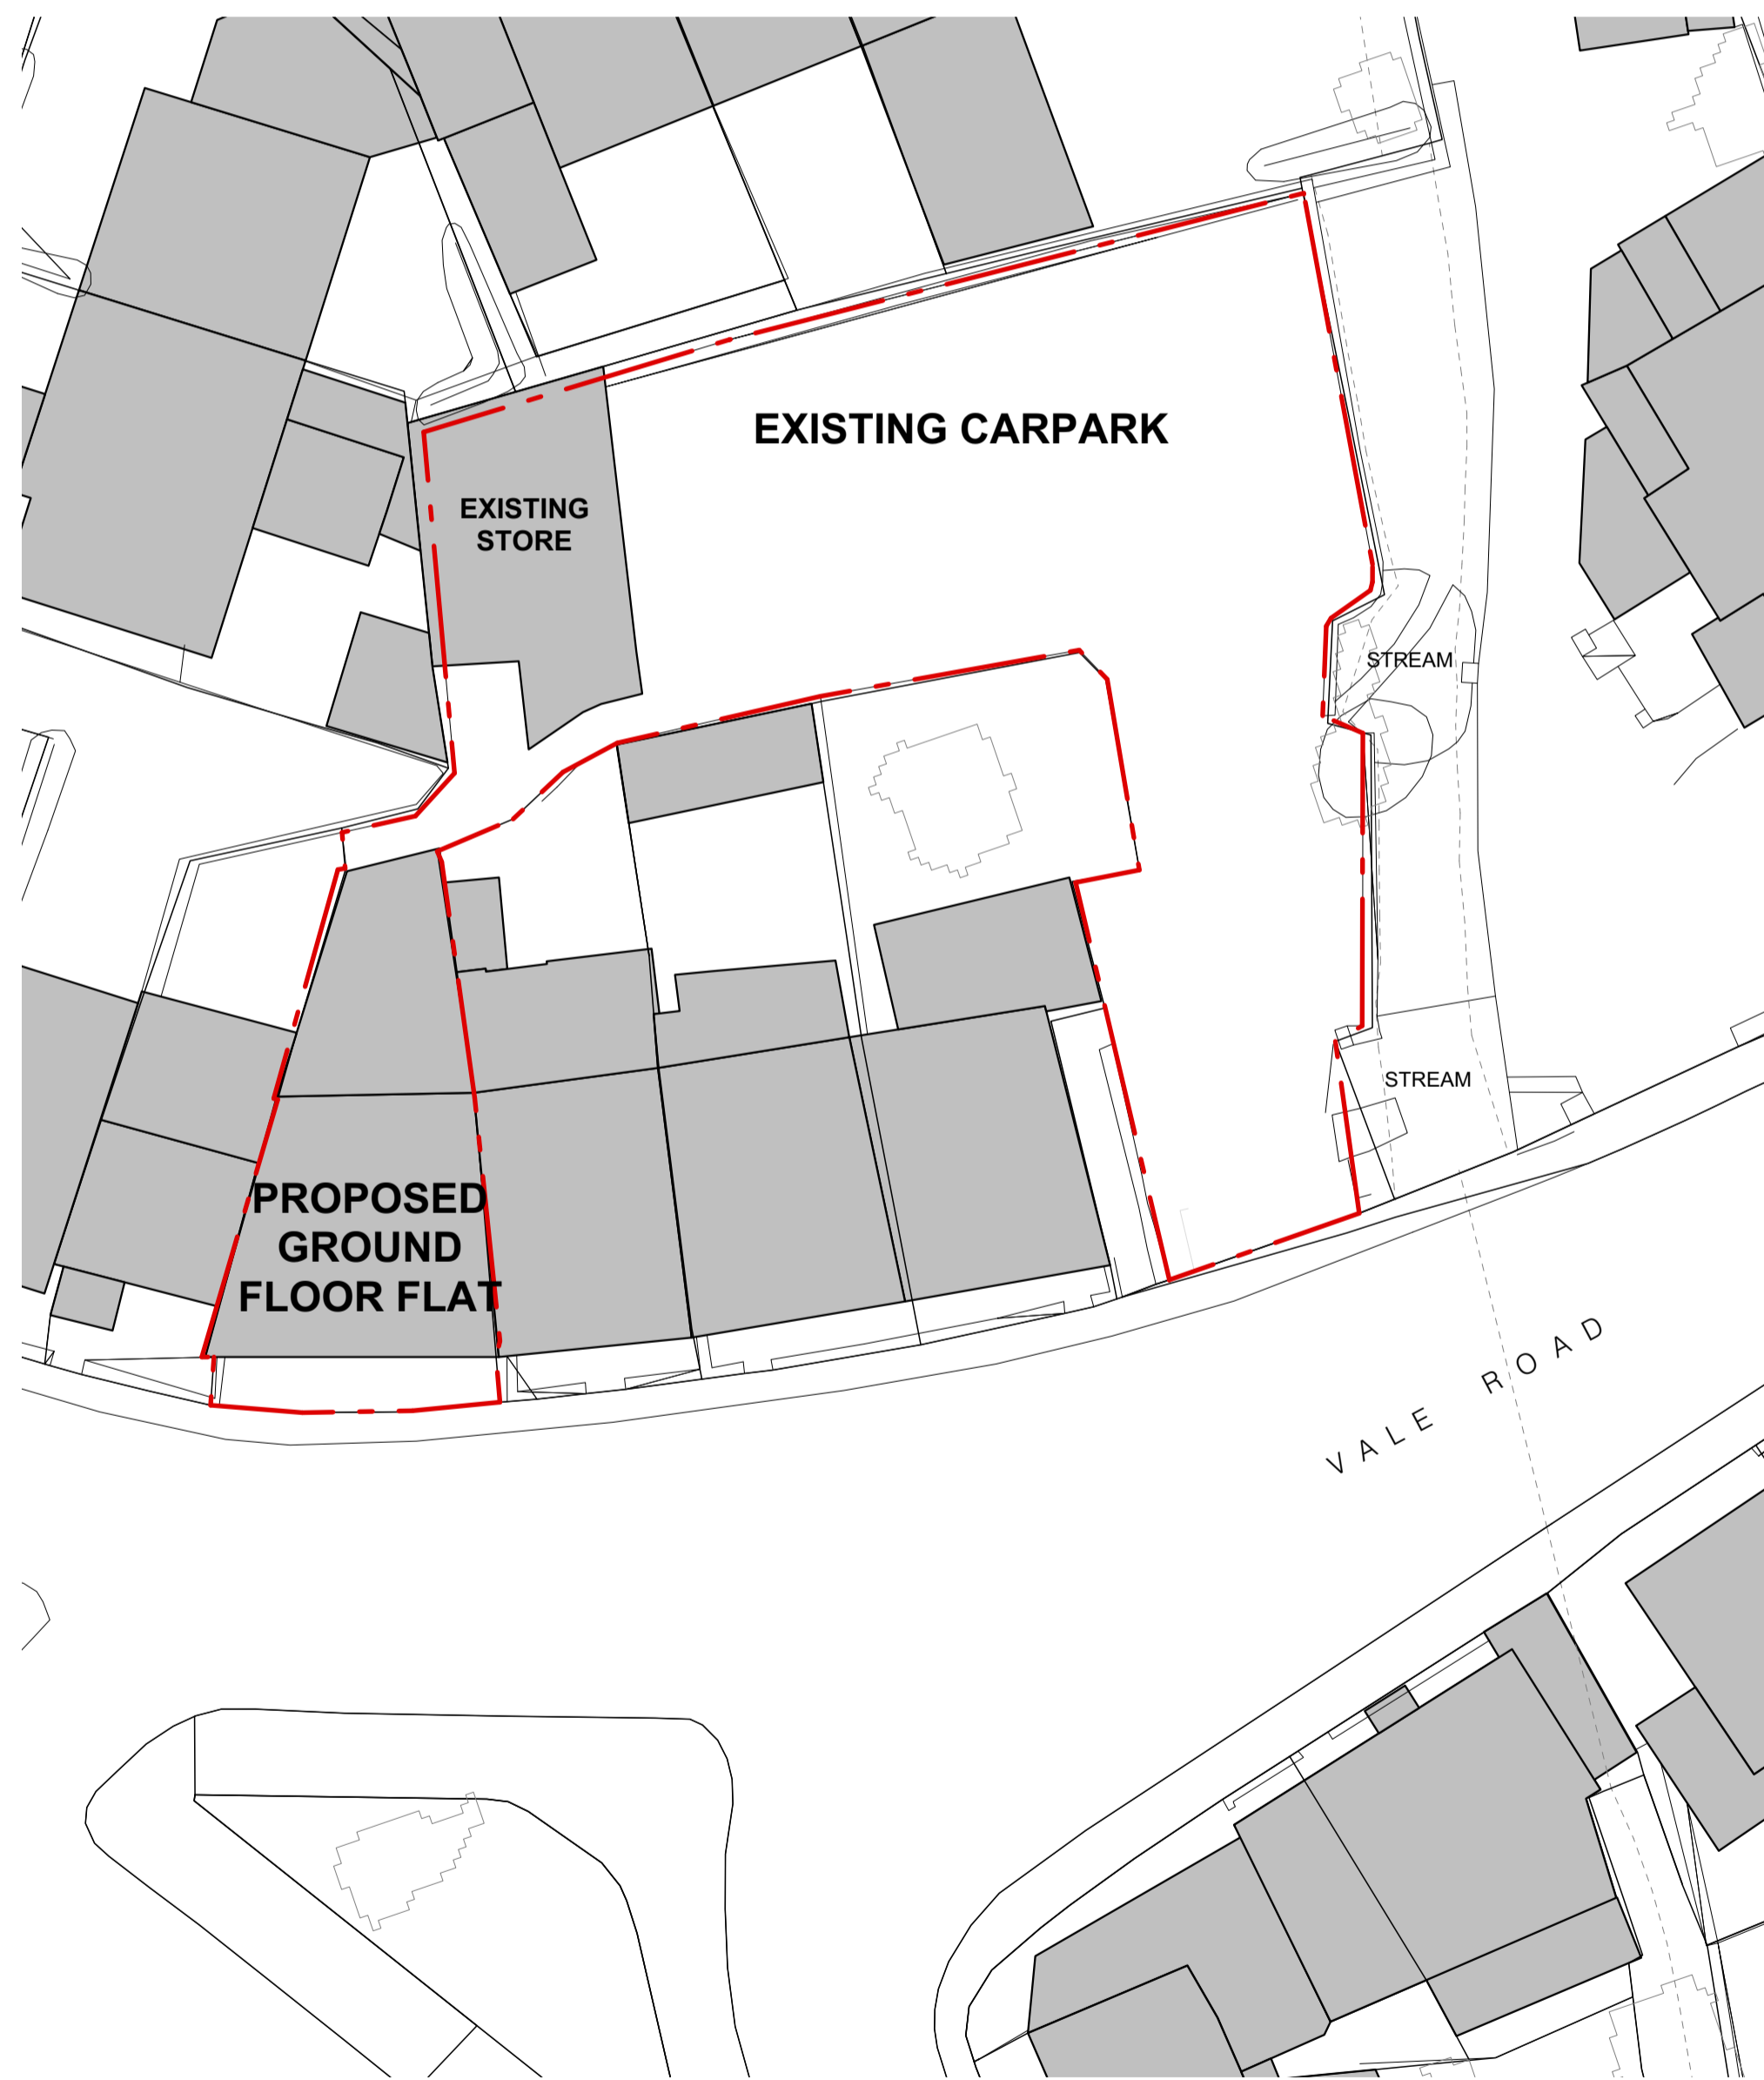

BLOCK PLAN SCALE: 1:200

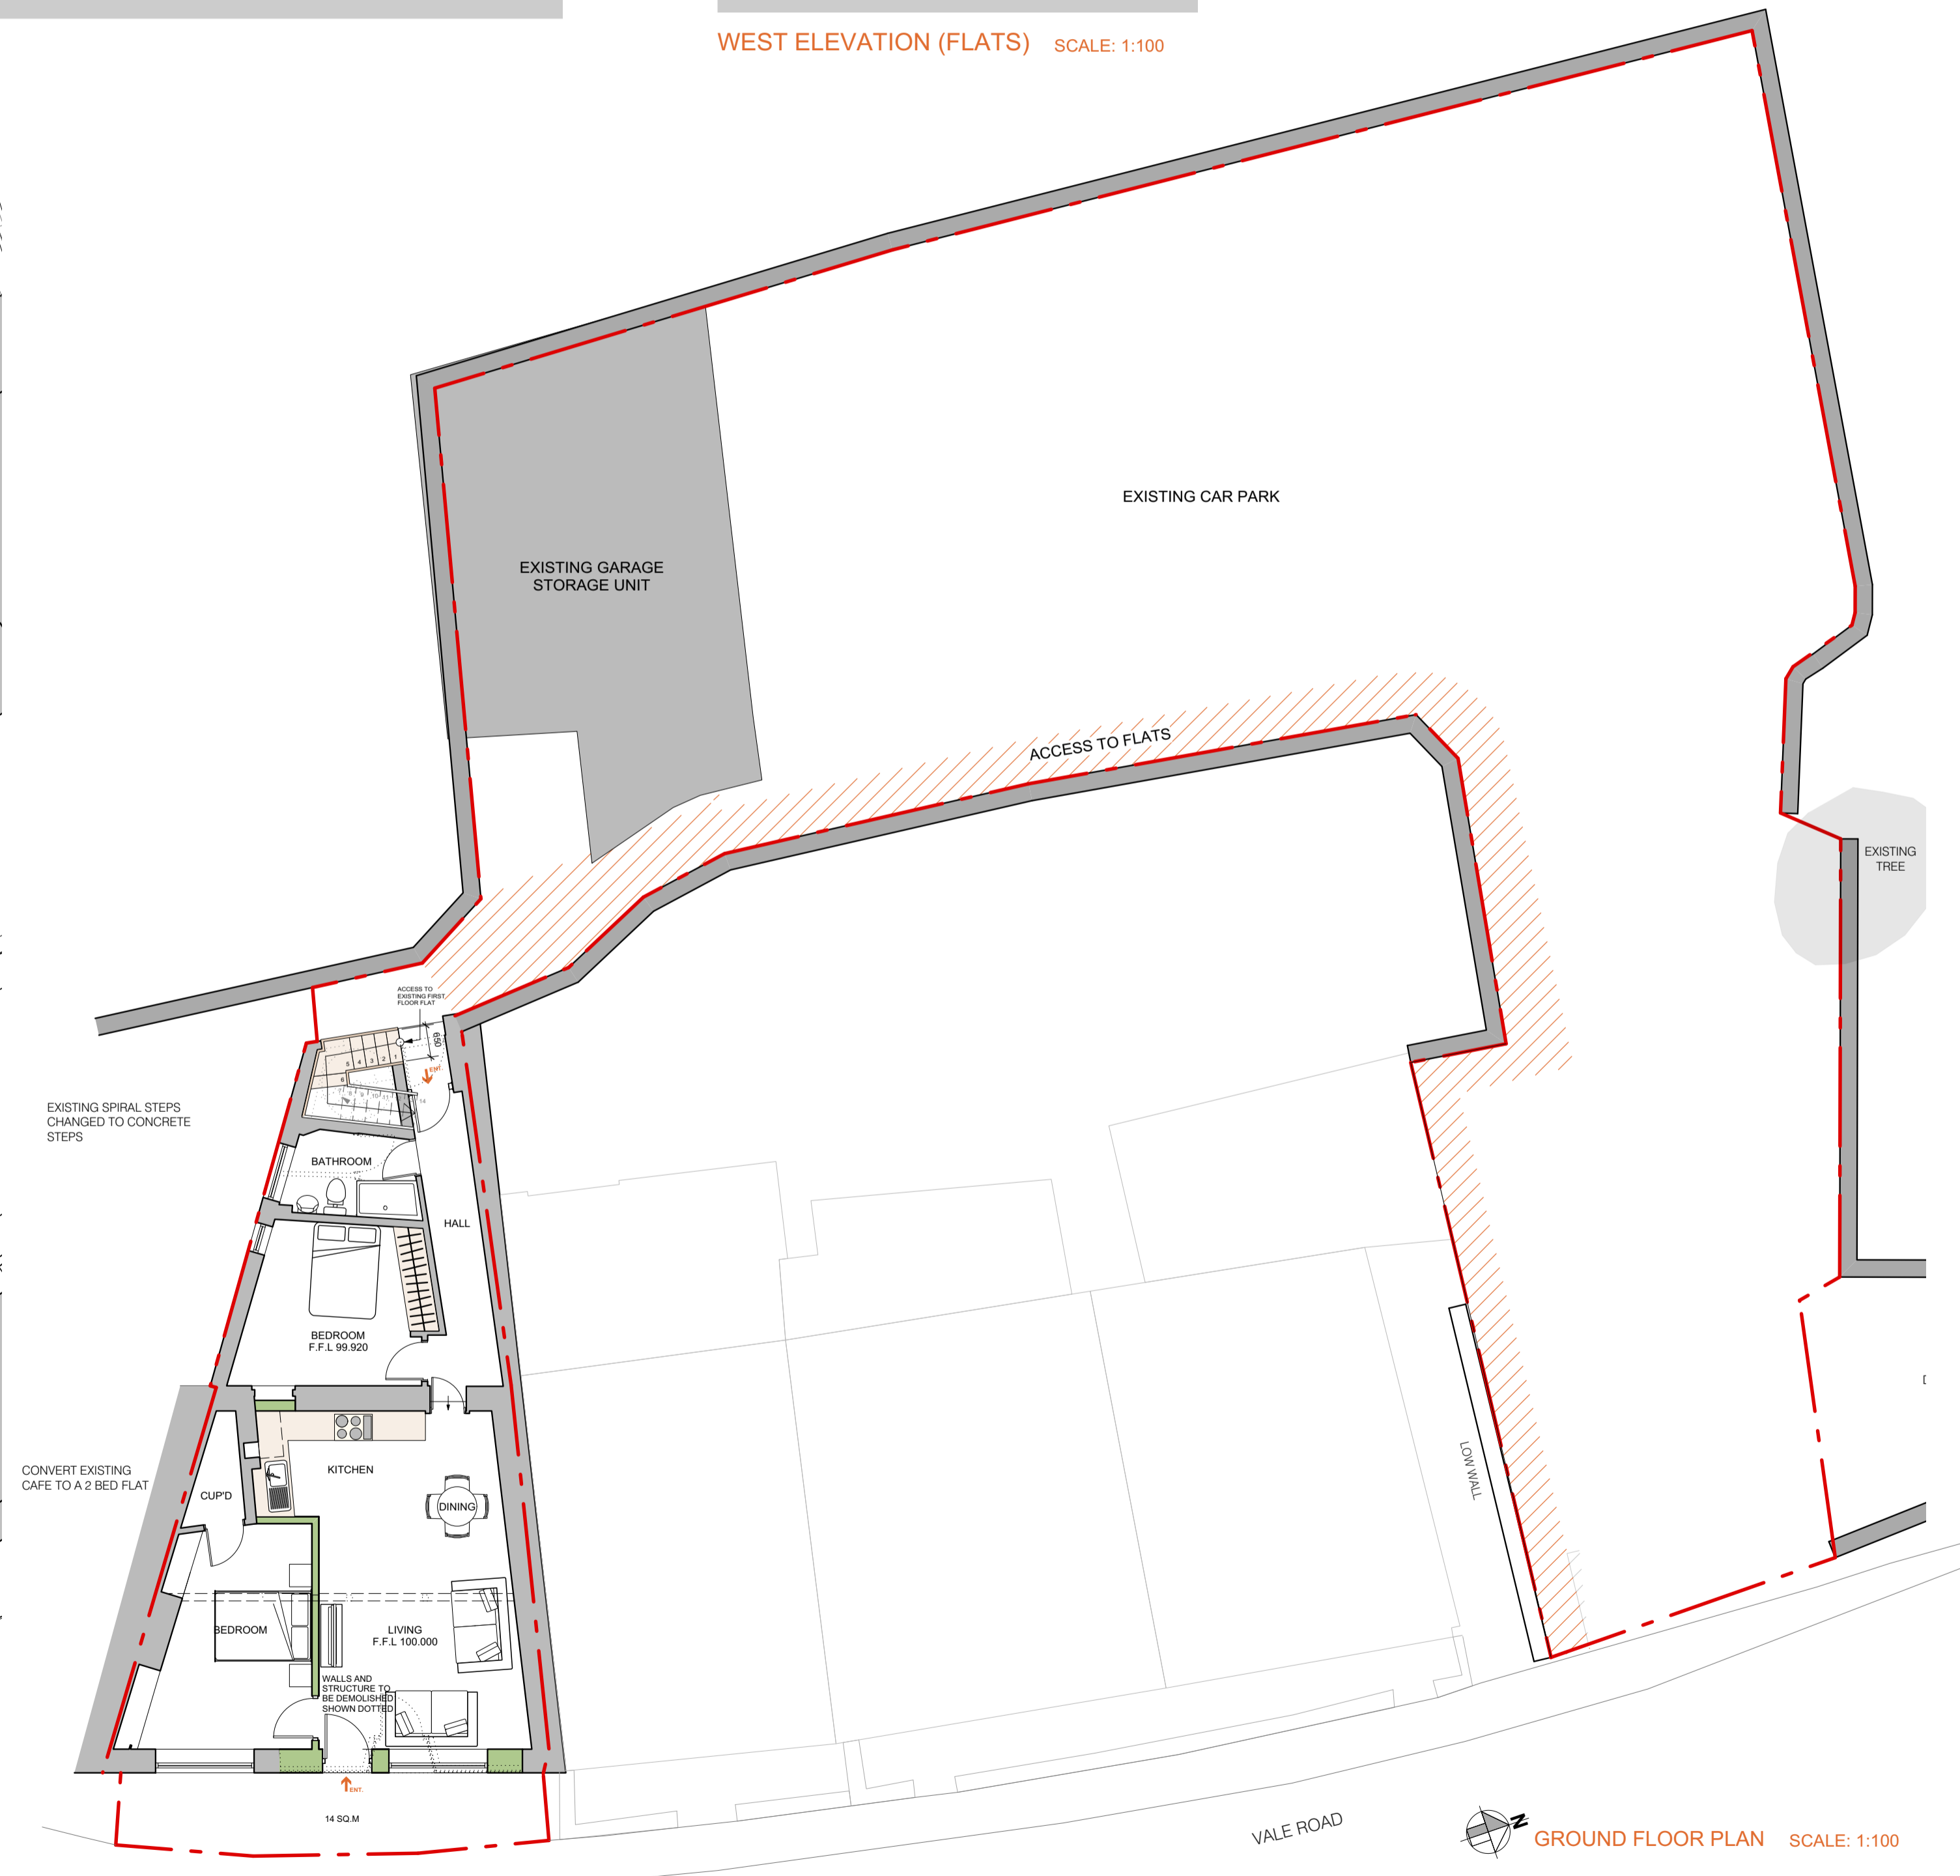

GROUND FLOOR PLAN SCALE: 1:100

A 01/02/2021 Car park development omitted CH
REVISION: DATE: DESCRIPTION: BY:

CLIENT:
MR J LE MOIGNAN

PROJECT:
PROPOSED GROUND FLOOR FLAT
FRYER TUCKS
VALE ROAD
ST SAMPSONS
GUERNSEY
GY2 4DG

PROJECT NO: DRAWING NO: REVISION:

5577-03 B1 A

DRAWING TITLE:
PROPOSED PLANS
PLANS AND ELEVATIONS

SCALE @ A1: 1:100 DATE: SEPT 2020
PROJECT LEADER: CH DRAWN: TE
STATUS: FOR INFO/APPROVAL: FOR CONSTRUCTION:

PF+A www.pfaarchitecture.com
J+ 01534 767950 G+ 01481 712633
contact@pfaarchitecture.com

PF+A