

**Roof Plan**  
Scale - 1 : 50

Notes:

Key

**DLM ARCHITECTS** RIBA  
 Antre Estate,  
 Route de la  
 Garene,  
 St Peter Port,  
 Guernsey,  
 GY1 2PL  
 info@dml.gg  
 01481 70 10 70  
 dml.gg  
 Reg Co No. 59436

This drawing is the copyright of DLM Architects Ltd and not to be reproduced without their written permission.  
 Contractor to confirm all dimensions on site and report all discrepancies to the architects immediately.  
 Figured dimensions take precedence over scaled dimensions.  
 Detail and larger scale drawings take precedence over smaller scale drawings.  
 The contractor should not scale off the drawings under any circumstance.

Rev: Date: Drafted Notes:

Drawn: DS  
 Checked: DR

Project: La Vigne  
 Guelles Road  
 St Peter Port  
 Guernsey  
 GY1 2DP

Status:  
 For Building Control


Drawing title:  
 Type AU Roof Plan

Scale (A1): 1 : 50	Date: NOV 2020	Revision:
-----------------------	-------------------	-----------

Drawing Number:  
 1120 - AU - ROOF - 2003



**North Elevation**  
Scale - 1 : 50

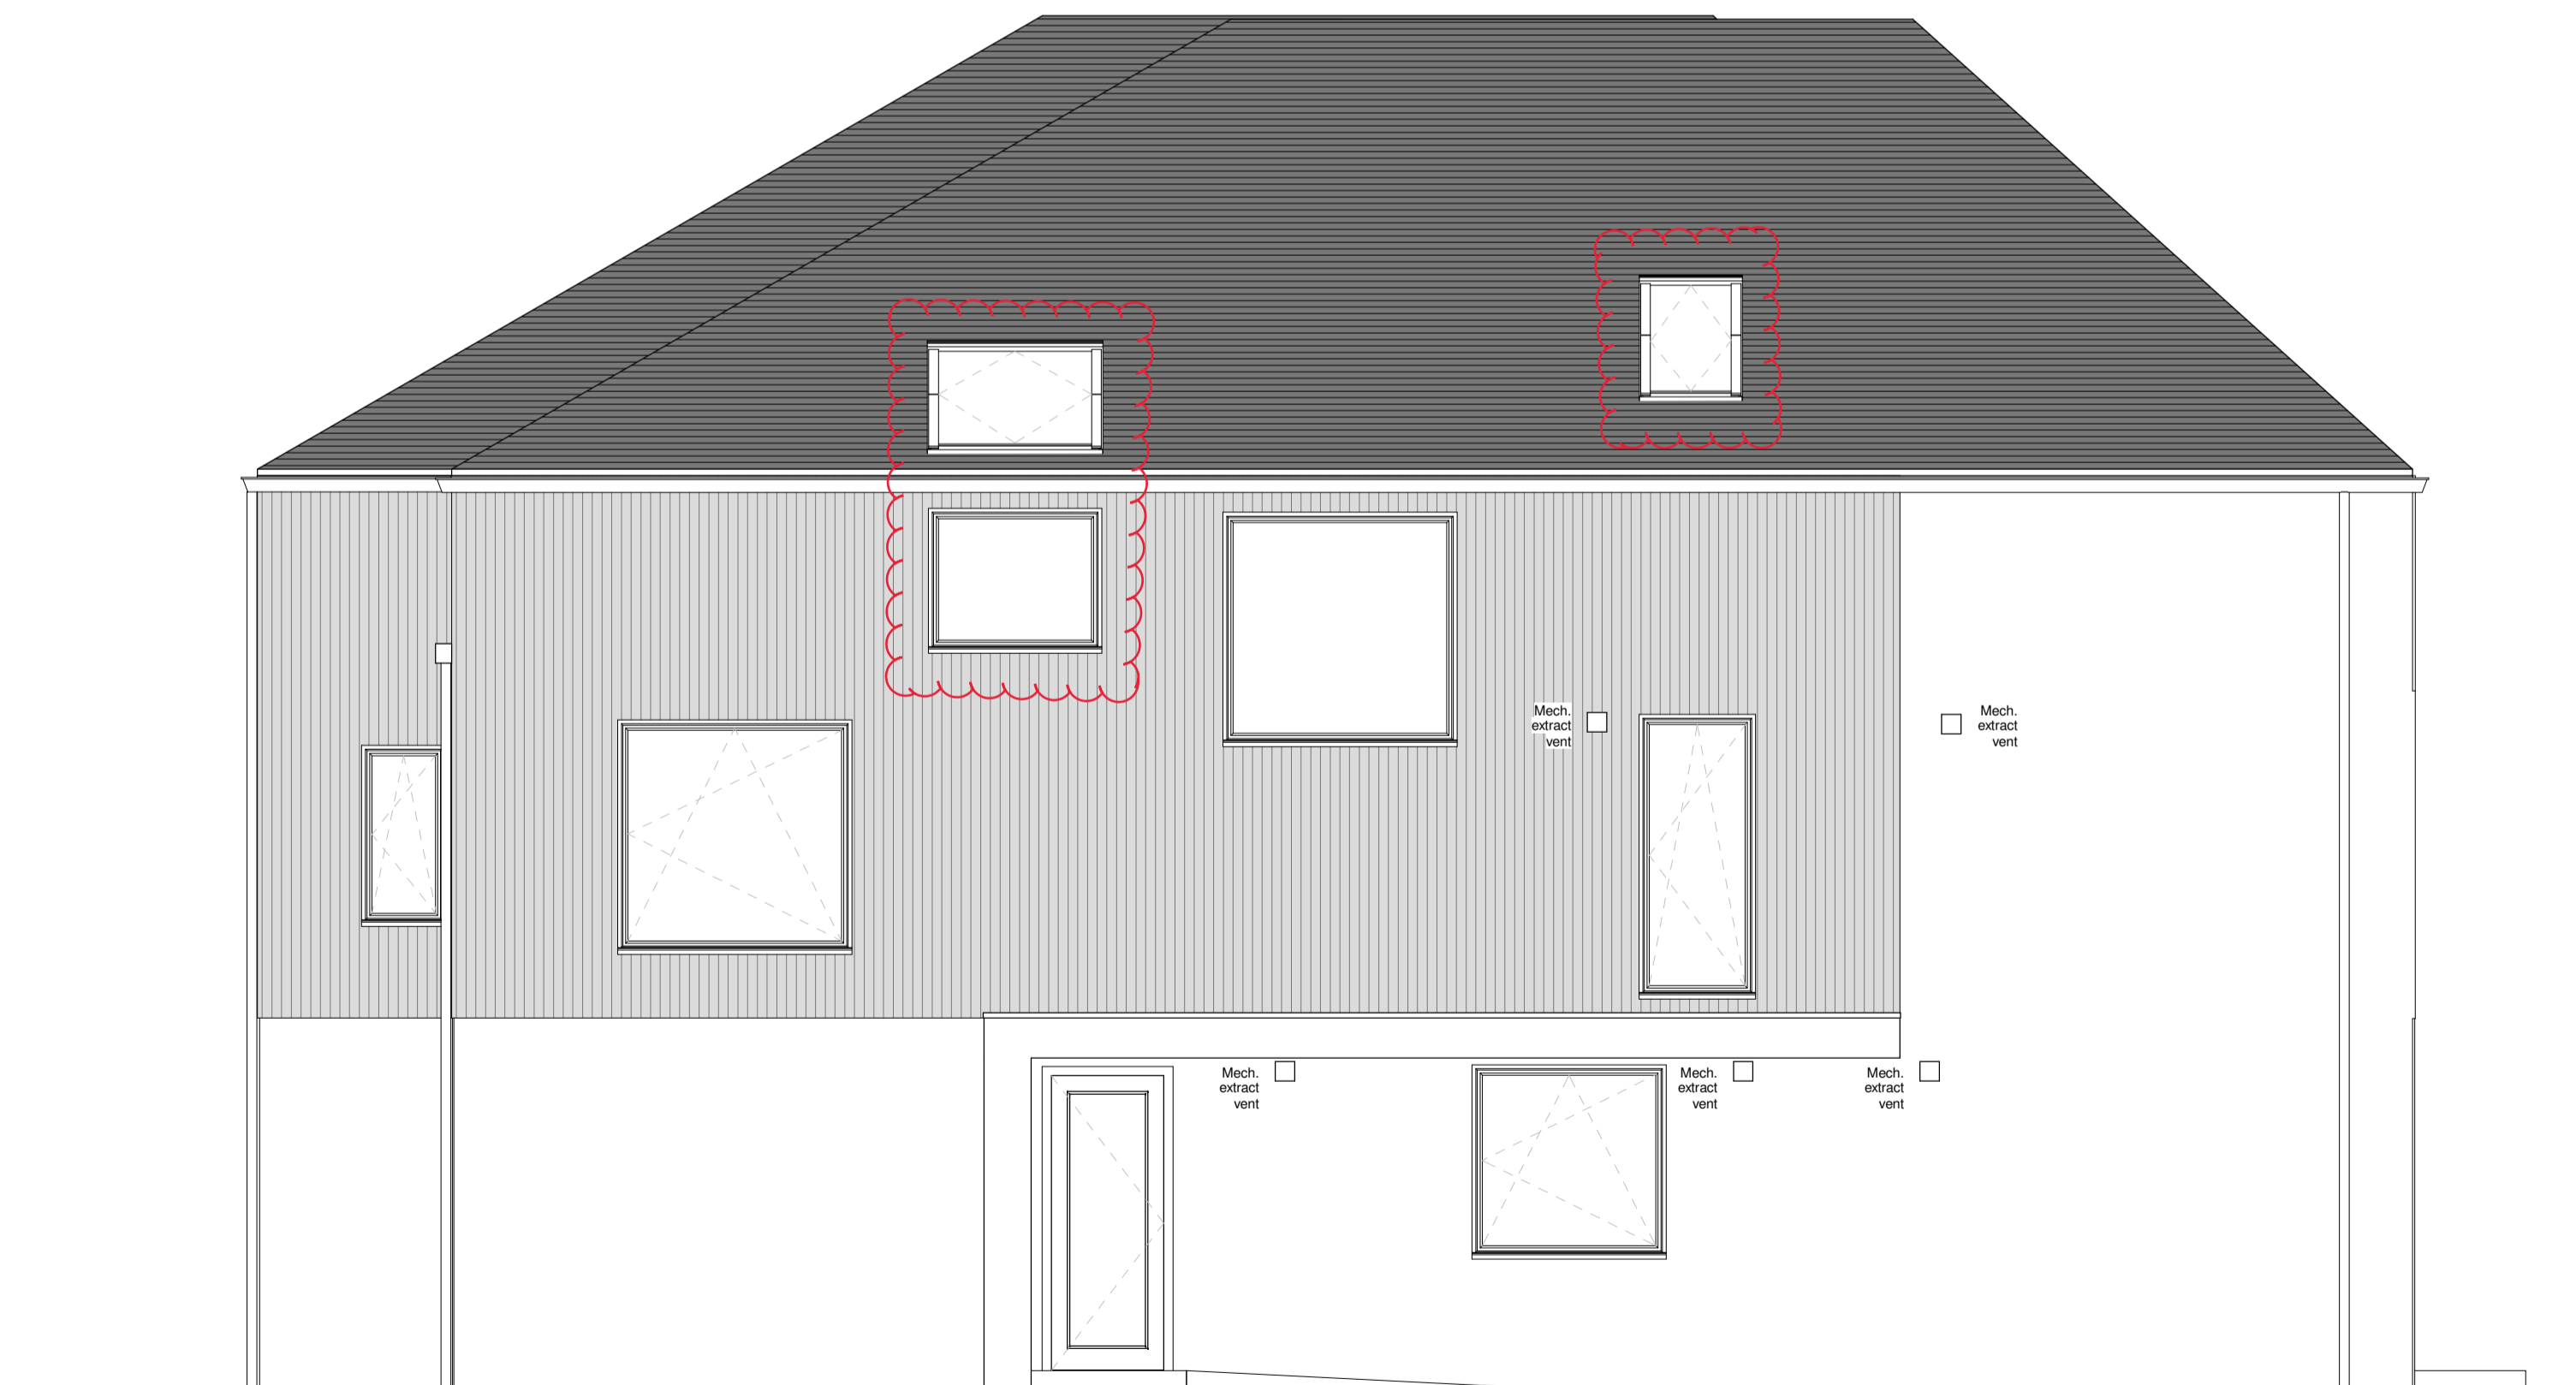

**East Elevation**  
Scale - 1 : 50

Notes:

Key

**DLM ARCHITECTS** RIBA  
 Antre Estate,  
 Route de la  
 Garenne,  
 St Peter Port,  
 Guernsey,  
 GY1 2PL  
 info@dml.gg  
 01481 70 10 70  
 dml.gg  
 Reg Co No. 59436

This drawing is the copyright of DLM Architects Ltd and not to be reproduced without their written permission.  
 Contractor to confirm all dimensions on site and report all discrepancies to the architects immediately.  
 Figure dimensions take precedence over scaled dimensions.  
 Detail and larger scale drawings take precedence over smaller scale drawings.  
 The contractor should not scale off the drawings under any circumstance

Rev: Date: Drafted Notes:

Drawn: DS

Checked: DR

Project: La Vigne  
 Guelles Road  
 St Peter Port  
 Guernsey  
 GY1 2DP

Status:  
 For Building Control

Drawing title:  
 Type AU - North & South Elevs

Scale (A1): 1 : 50	Date: NOV 2020	Revision:
-----------------------	-------------------	-----------

Drawing Number:  
 1120 - AU - ELEV - 2700