

Notes:

Key

DLM ARCHITECTS RIBA
 Anfre Estate,
 Route de la
 Garenne,
 St Peter Port,
 Guernsey,
 GY1 2RL
 info@dml.gg
 01481 70 10 70
 dml.gg
 Reg Co No. 59436

This drawing is the copyright of DLM Architects Ltd and not to be reproduced without their written permission.
 Contractor to confirm all dimensions on site and report all discrepancies to the architects immediately.
 Figured dimensions take precedence over scaled dimensions.
 Detail and larger scale drawings take precedence over smaller scale drawings.
 The contractor should not scale off the drawings under any circumstance.

Rev: Date: Drafted Notes:

Drawn: DS

Checked: DR

Project: La Vigne
 Guelles Road
 St. Peter Port
 Guernsey

Status:
 Building Control


Drawing title:
 Type B - Roof Plan

Scale (A1): 1 : 50	Date: Sept 2020	Revision:
-----------------------	--------------------	-----------


Drawing Number:
 1120 - B - RF - 2003




North Elevation
Scale - 1 : 50

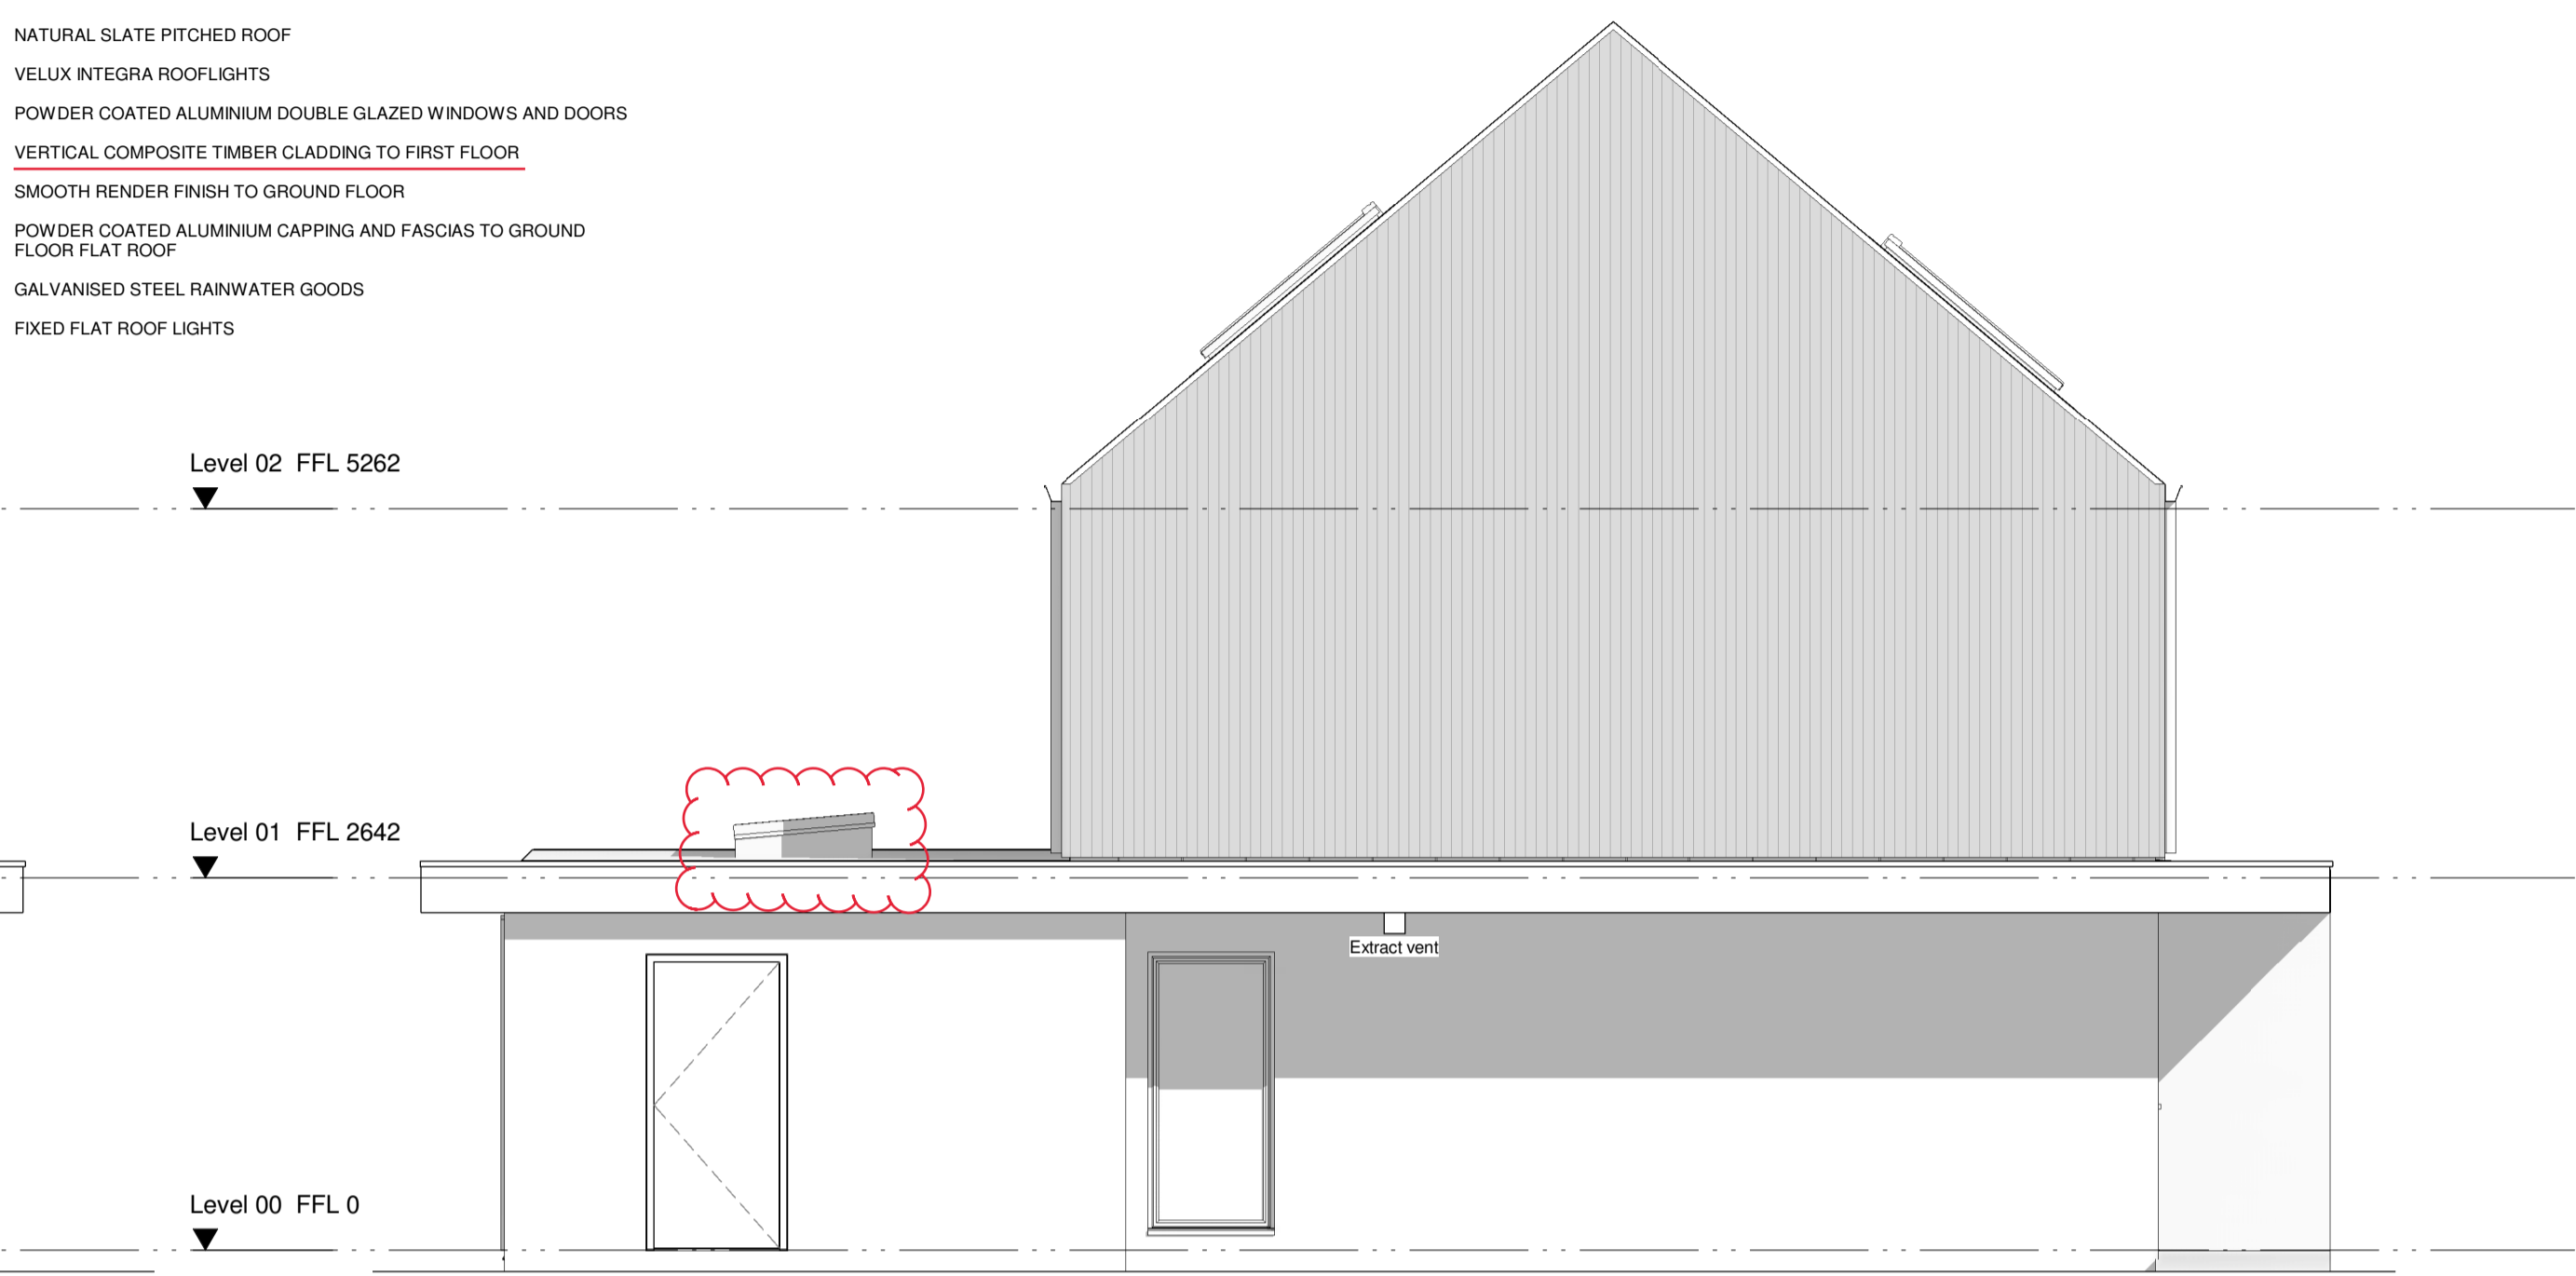

East Elevation
Scale - 1 : 50

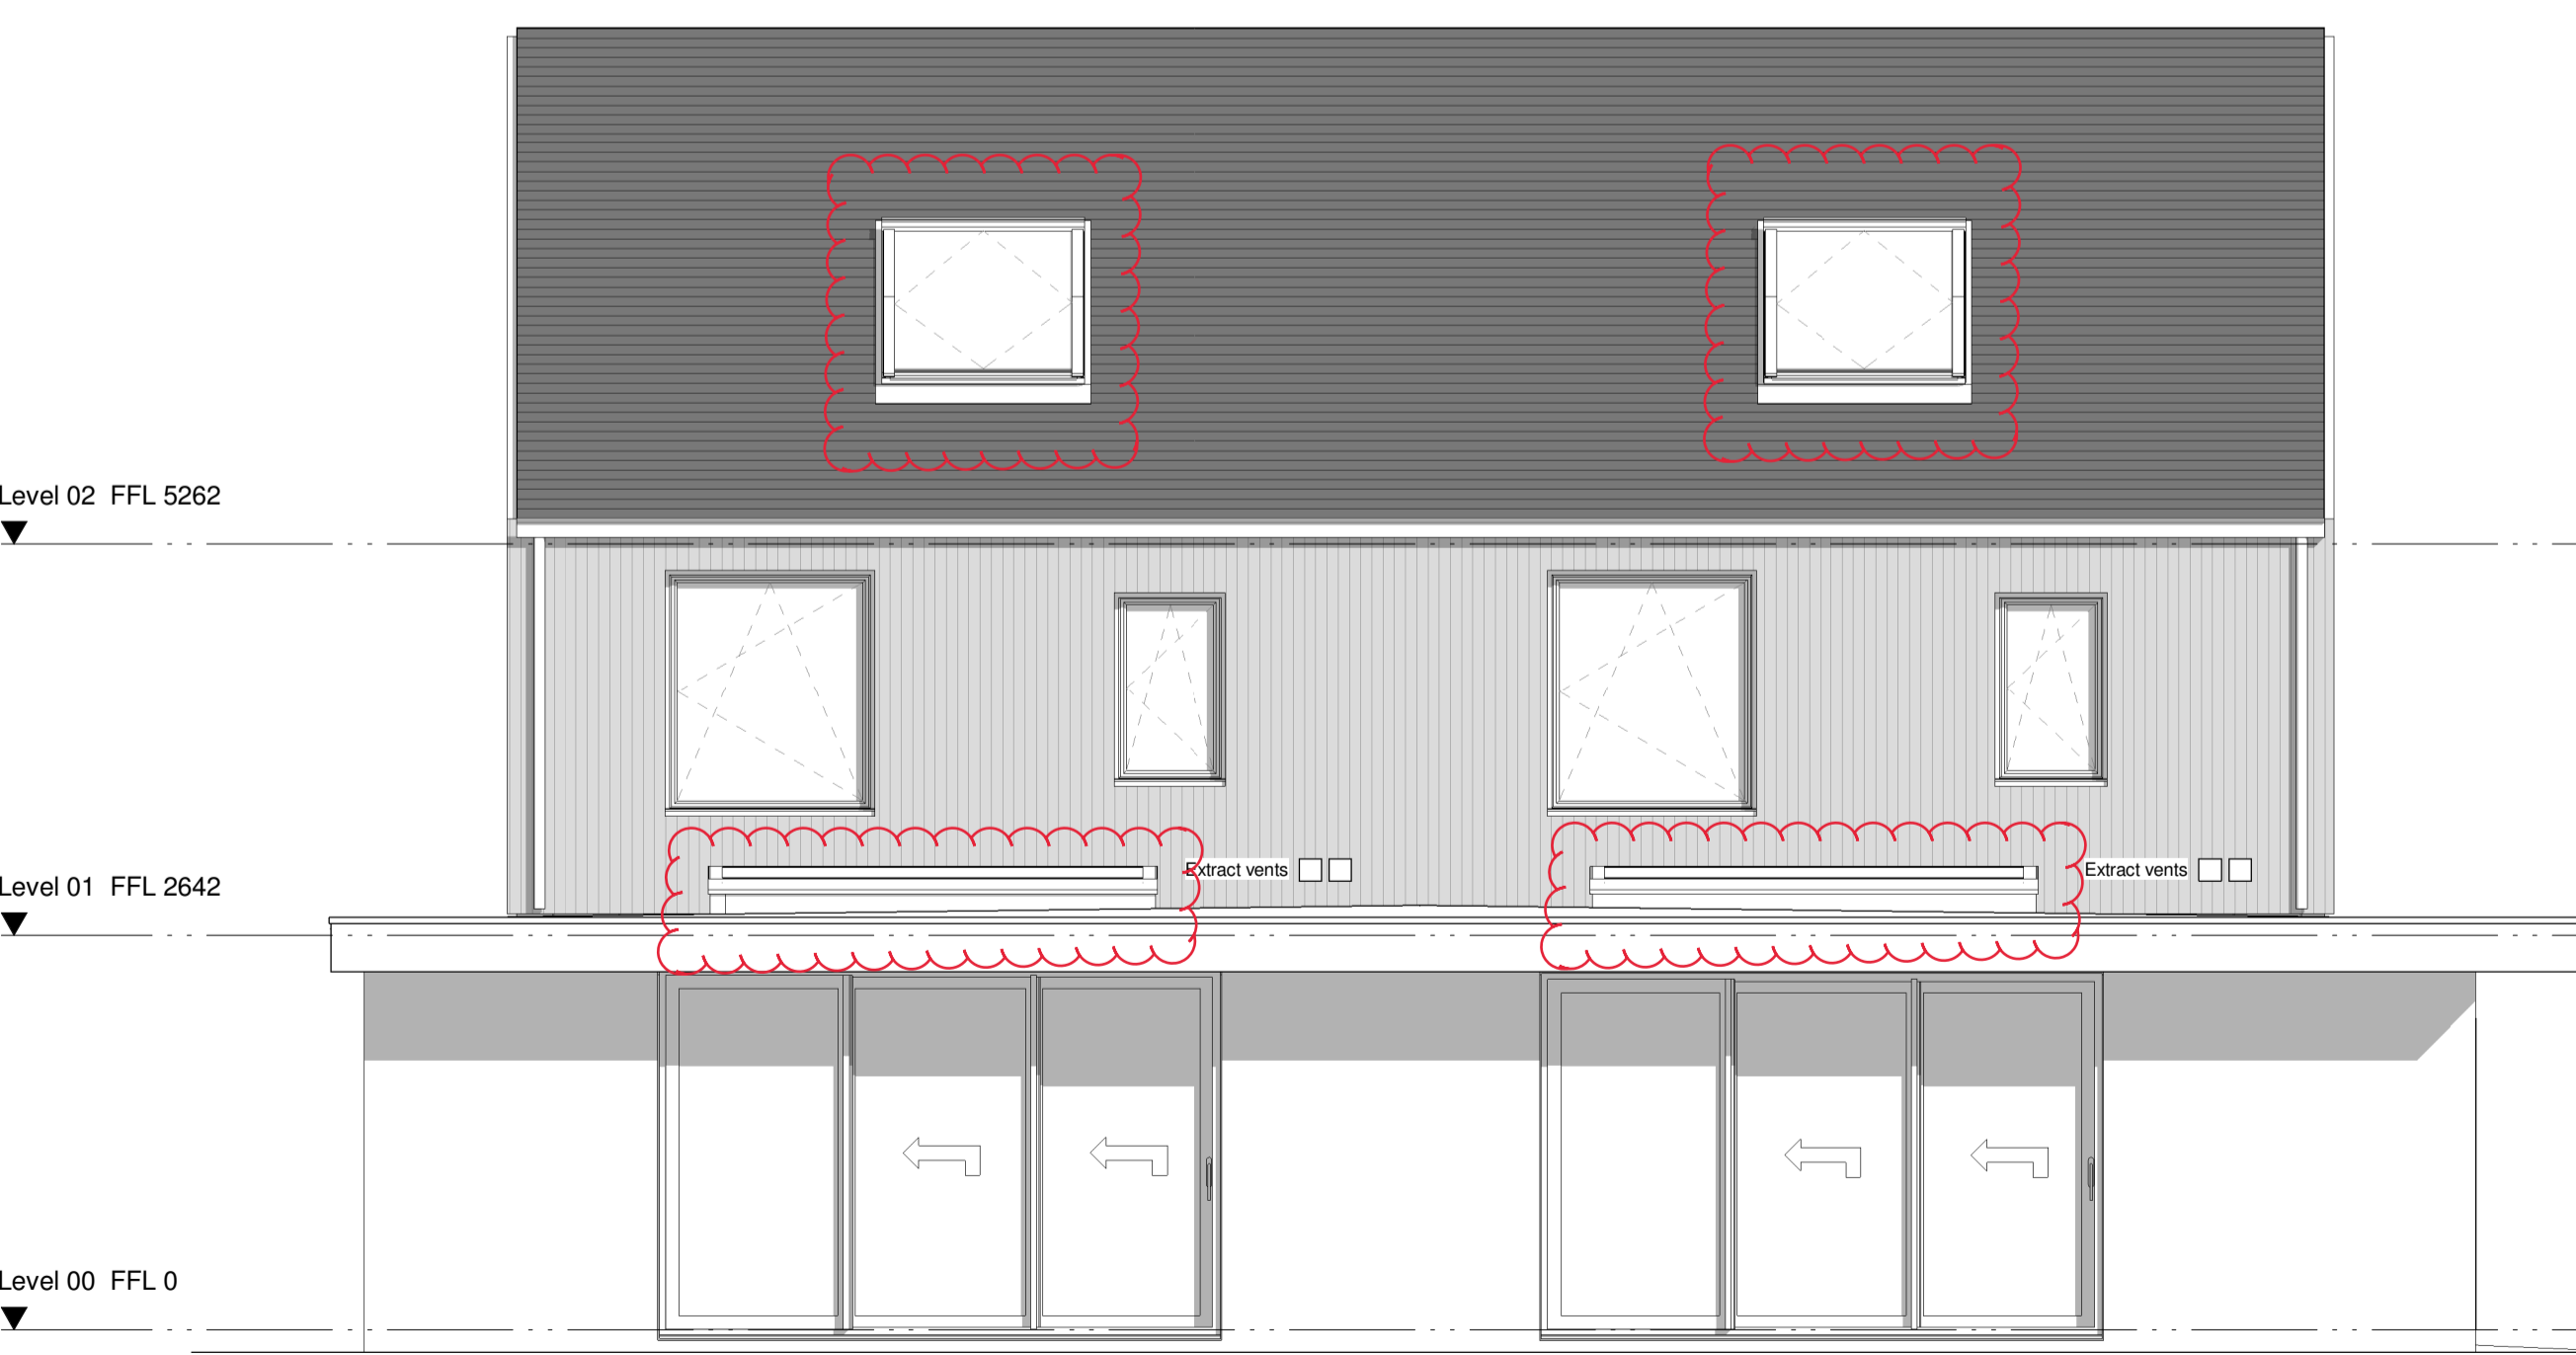

South Elevation
Scale - 1 : 50

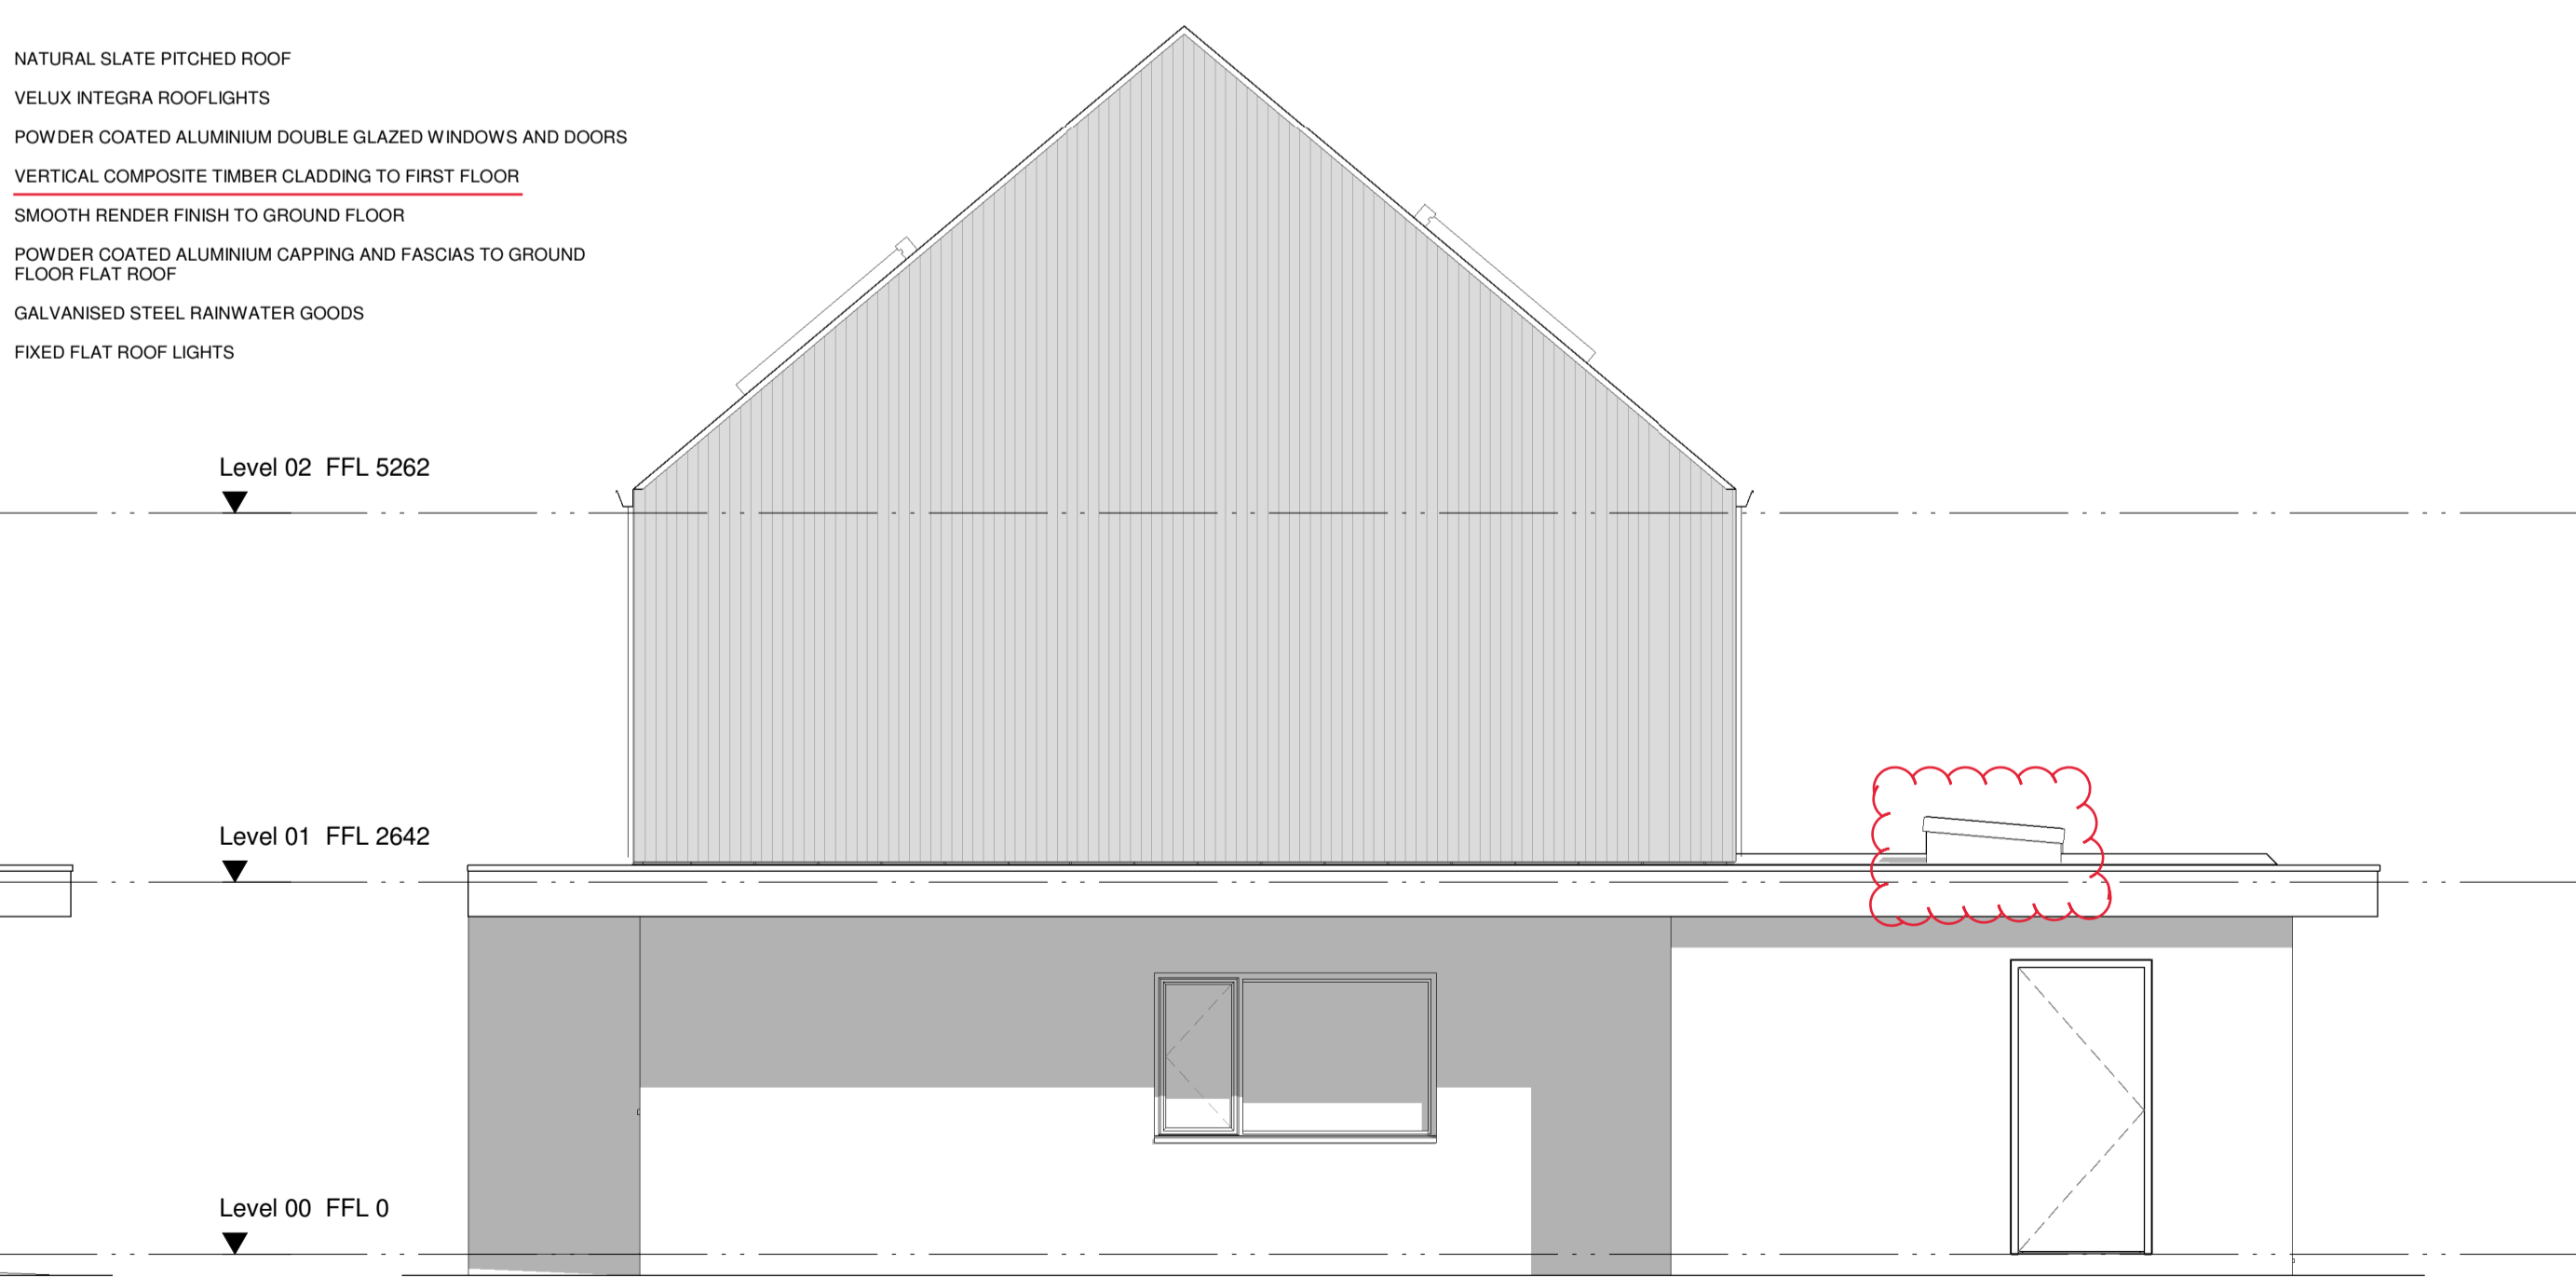

West Elevation
Scale - 1 : 50

NATURAL SLATE PITCHED ROOF
VELUX INTEGRA ROOFLIGHTS
POWDER COATED ALUMINIUM DOUBLE GLAZED WINDOWS AND DOORS
VERTICAL COMPOSITE TIMBER CLADDING TO FIRST FLOOR
SMOOTH RENDER FINISH TO GROUND FLOOR
POWDER COATED ALUMINIUM CAPPING AND FASCIAS TO GROUND FLOOR FLAT ROOF
GALVANISED STEEL RAINWATER GOODS
FIXED FLAT ROOF LIGHTS

NATURAL SLATE PITCHED ROOF
VELUX INTEGRA ROOFLIGHTS
POWDER COATED ALUMINIUM DOUBLE GLAZED WINDOWS AND DOORS
VERTICAL COMPOSITE TIMBER CLADDING TO FIRST FLOOR
SMOOTH RENDER FINISH TO GROUND FLOOR
POWDER COATED ALUMINIUM CAPPING AND FASCIAS TO GROUND FLOOR FLAT ROOF
GALVANISED STEEL RAINWATER GOODS
FIXED FLAT ROOF LIGHTS

Notes:

Key

DLM ARCHITECTS RIBA
 Andre Estelle,
 Route de la
 Garene,
 St Peter Port,
 Guernsey,
 GY1 2RL
 info@dmlm.gg
 01481 70 10 70
 dmlm.gg
 Reg Co No. 59436

This drawing is the copyright of DLM Architects Ltd and not to be reproduced without their written permission.
 Contractor to confirm all dimensions on site and report all discrepancies to the architects immediately.
 Figured dimensions take precedence over scaled dimensions.
 Detail and larger scale drawings take precedence over smaller scale drawings.
 The contractor should not scale off the drawings under any circumstance.

Rev: Date: Drafted Notes:

Drawn: DS
 Checked: DR
 Project: La Vigne
 Guelles Road
 St. Peter Port
 Guernsey

Status:
 Building Control

Drawing title:
 Type B - Elevations

Scale (A1): 1 : 50	Date: Sept 2020	Revision:
-----------------------	--------------------	-----------

Drawing Number:
 1120 - B - ELE - 2700