




©KKA2015 This design and drawing is the copyright of KKA Ltd and may not be reproduced in any form whatsoever without prior written consent. Issue of the drawing does not impart any real or implied copyright licence

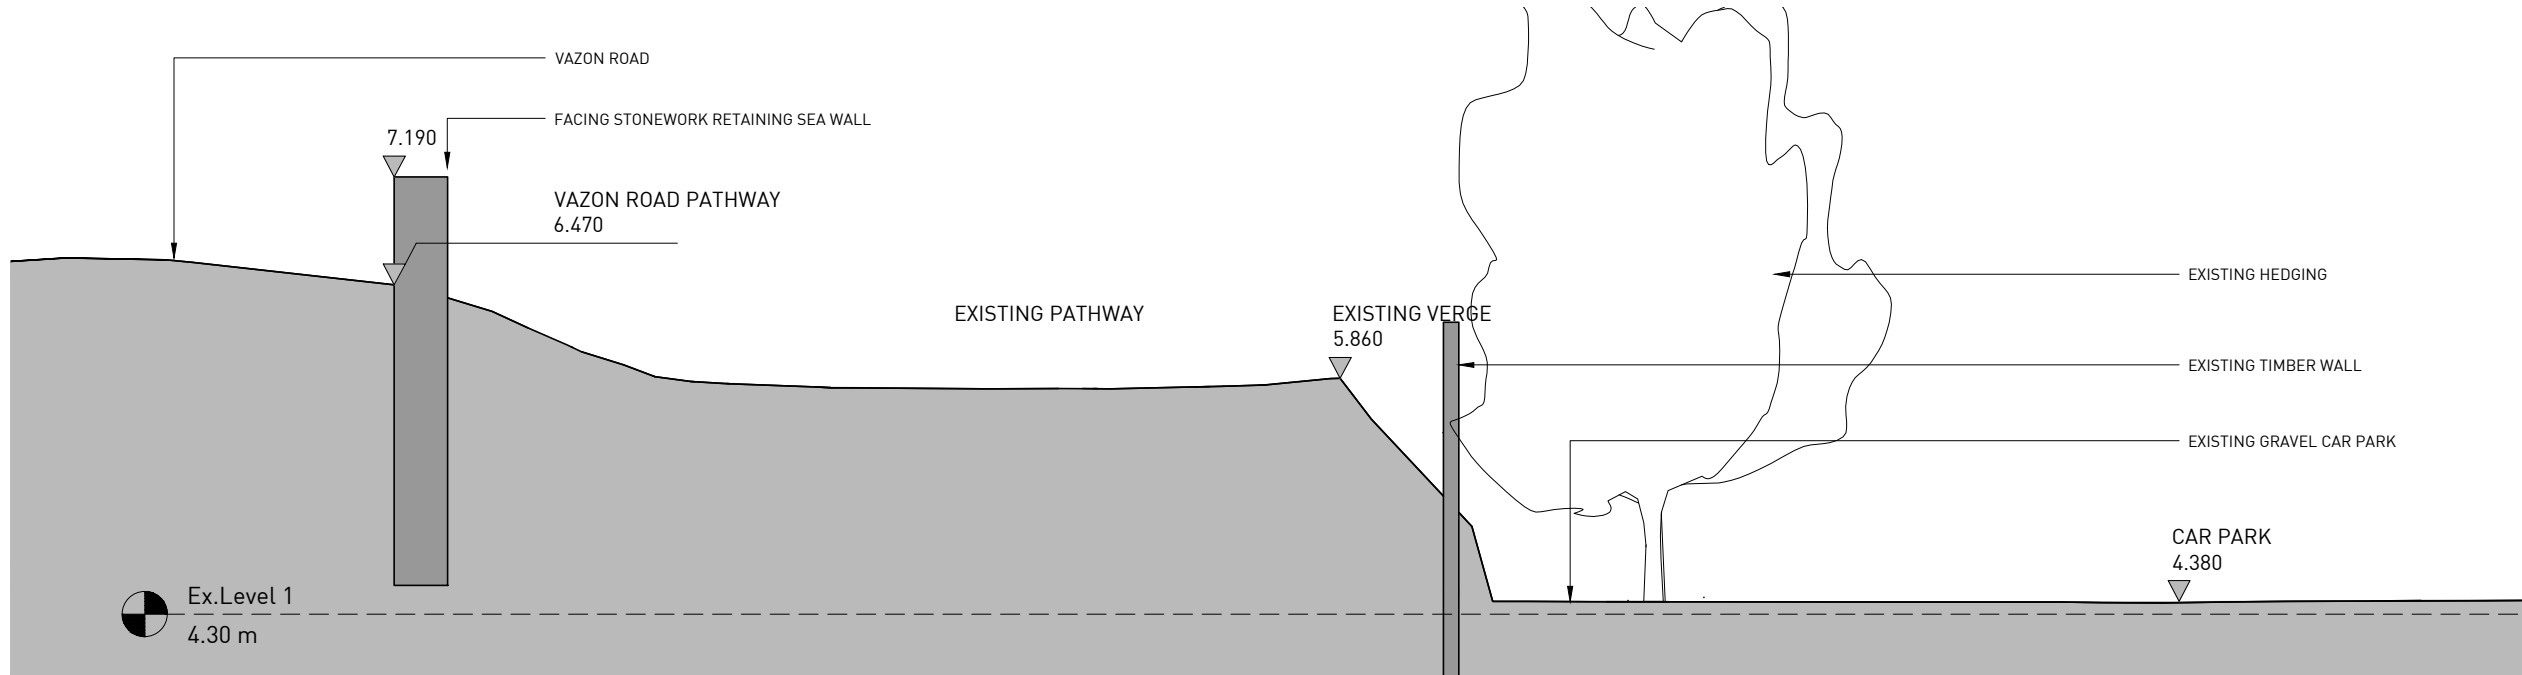

EXISTING SITE SECTION AA - THROUGH VAZON ROAD (1:50@A3/1:25@A1)

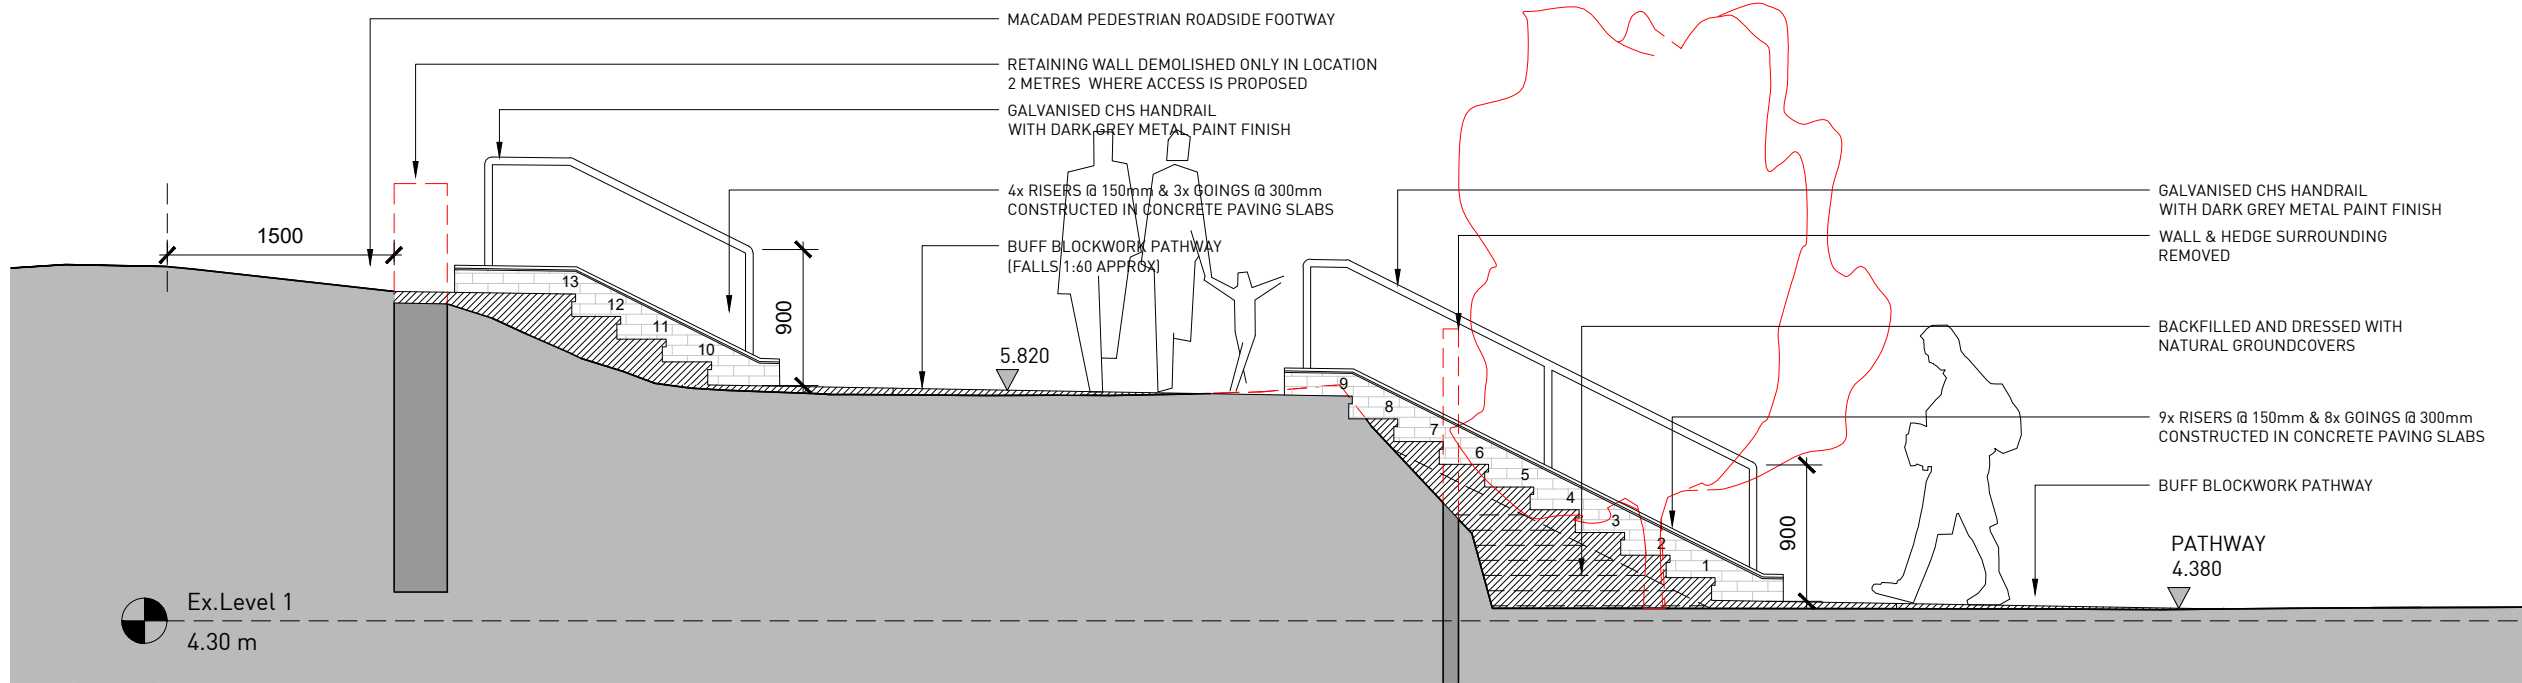

PROPOSED SITE SECTION BB OF STEPPED ACCESS TO COUNTRY CLUB - (1:50@A3/1:25@A1)

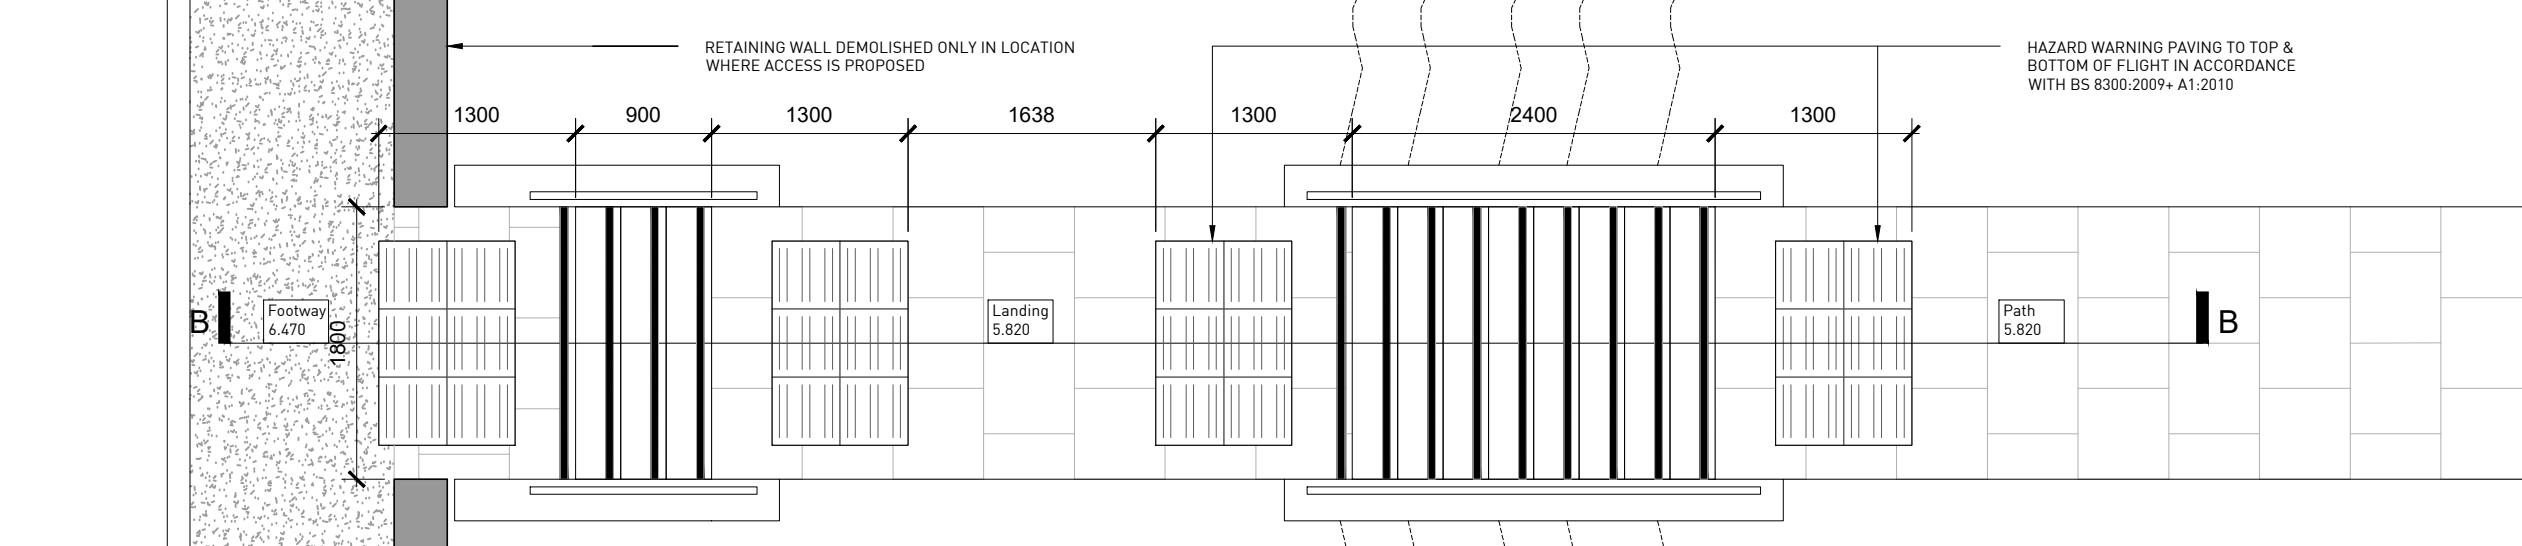

PROPOSED PLAN OF STEPPED ACCESS TO COUNTRY CLUB - (1:50@A3/1:25@A1)

This drawing must be read in conjunction with all architects, consultants, subcontractors and specialists drawings. Do not scale from this drawing.

Rev.	Date	Description	Sig.

NOTES

DRAWING TO BE READ IN CONJUNCTION WITH 4537 L01 LGM EXISTING SITE PLAN & 4537 L02 PROPOSED COUNTRY CLUB SITE PLAN

STEPS TO BE SIGN POSTED AT MAIN COUNTRY CLUB ENTRANCE JUNCTION AT VAZON ROAD

STEPPED ACCESS TO BE DESIGNED AND CONSTRUCTED IN ACCORDANCE WITH GUERNSEY TECHNICAL STANDARD M1/2

CLIENT REVIEW / COMMENT



LA GRANDE MARE
GUERNSEY
 EXISTING & PROPOSED
 STEPPED ACCESS
 4537 L09
 SCALE 1:25@A1/1:50@A3

