


Site Plan 1:200

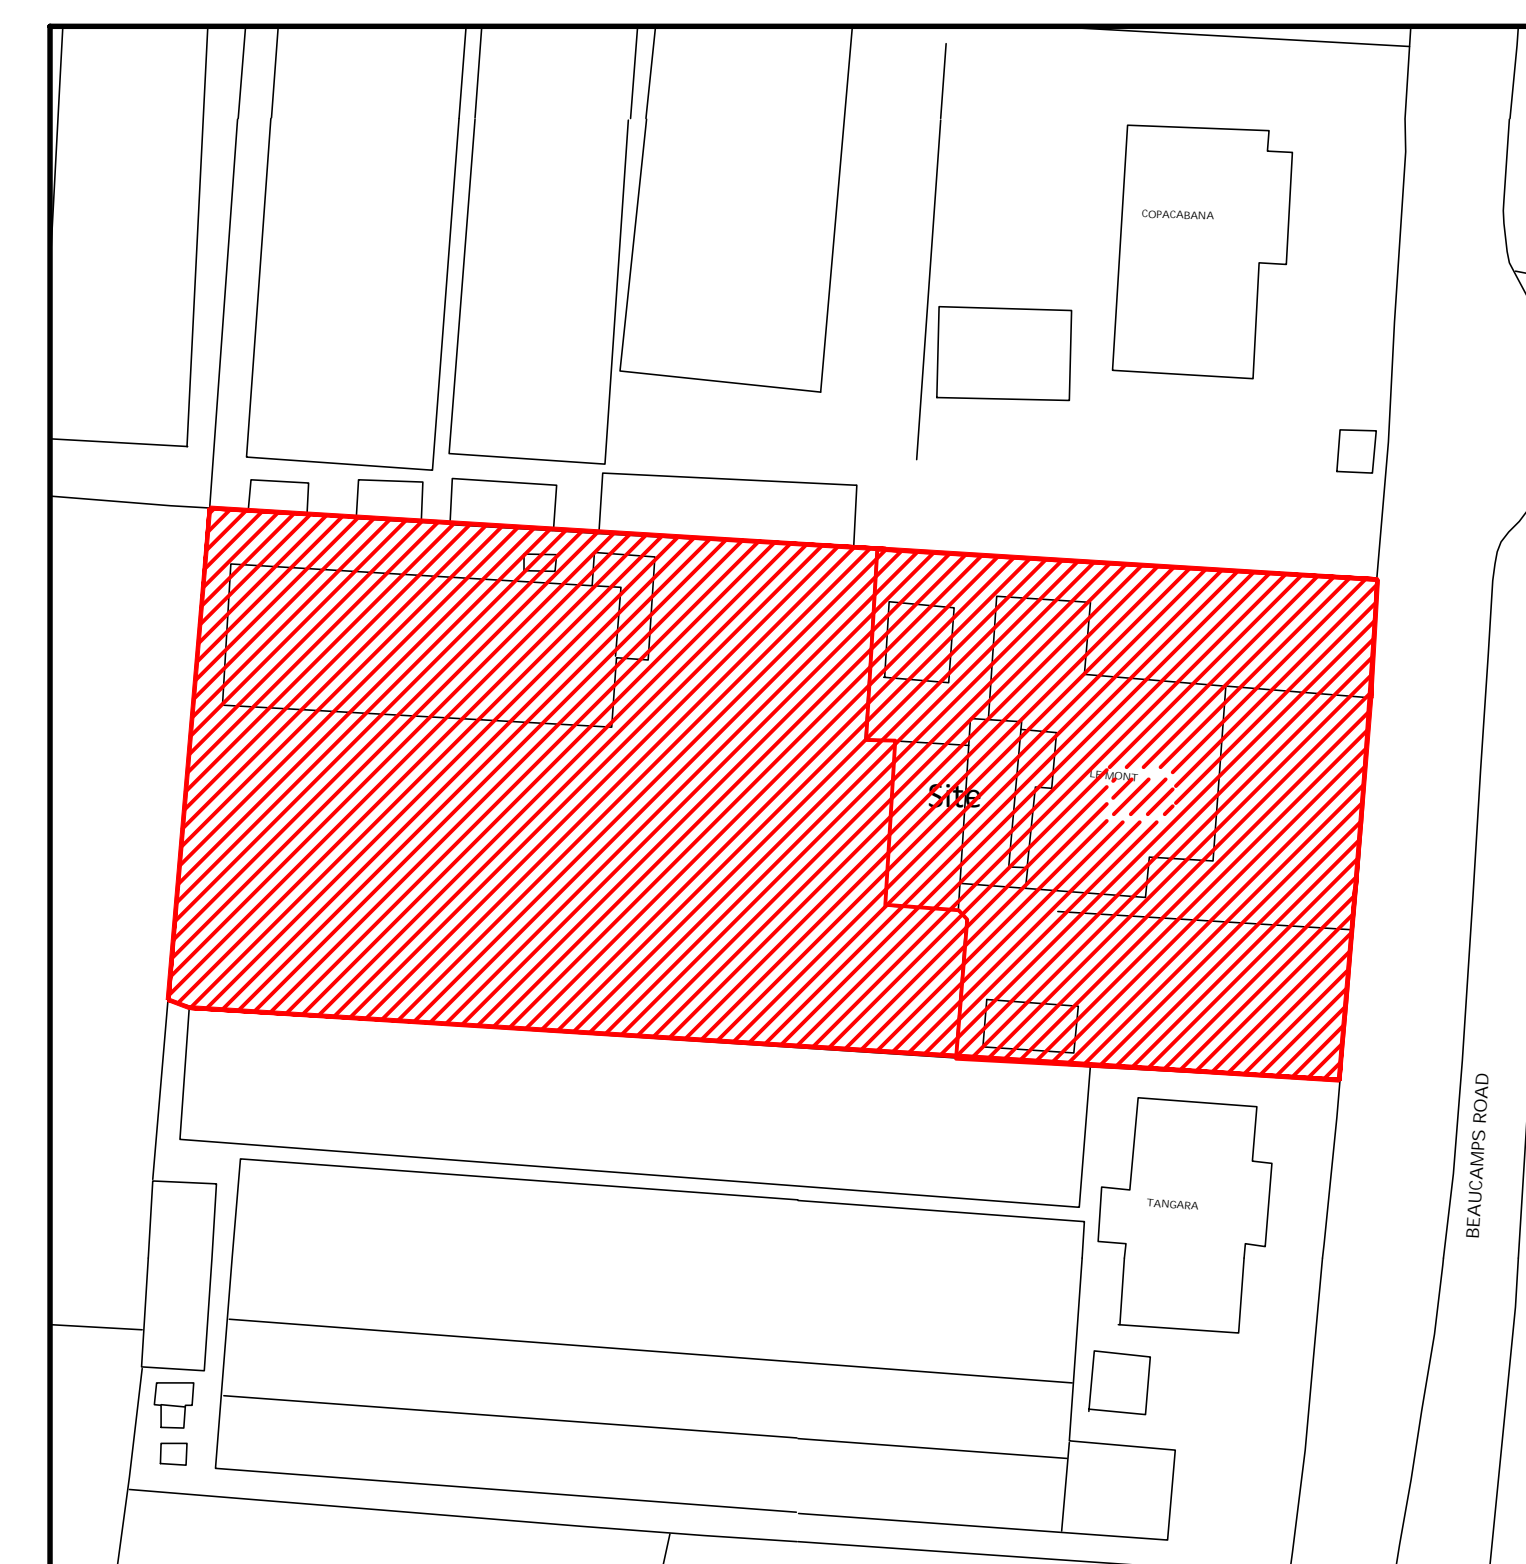


Block Plan 1:500

COPYRIGHT
 THE COPYRIGHT OF THIS DRAWING IS THE PROPERTY OF MARTEL DESIGN LTD AND MUST NOT BE REPRODUCED WITHOUT PERMISSION.

NOTES
 CONTRACTORS TO CHECK ALL DIMENSIONS ON SITE. DISCREPANCIES DISCOVERED BETWEEN THIS DRAWING AND SITE CONDITIONS MUST BE REFERRED TO 'MARTEL DESIGN LTD' FOR CLARIFICATION PRIOR TO CARRYING OUT ANY WORK

Site Location Plan Scale 1:1250

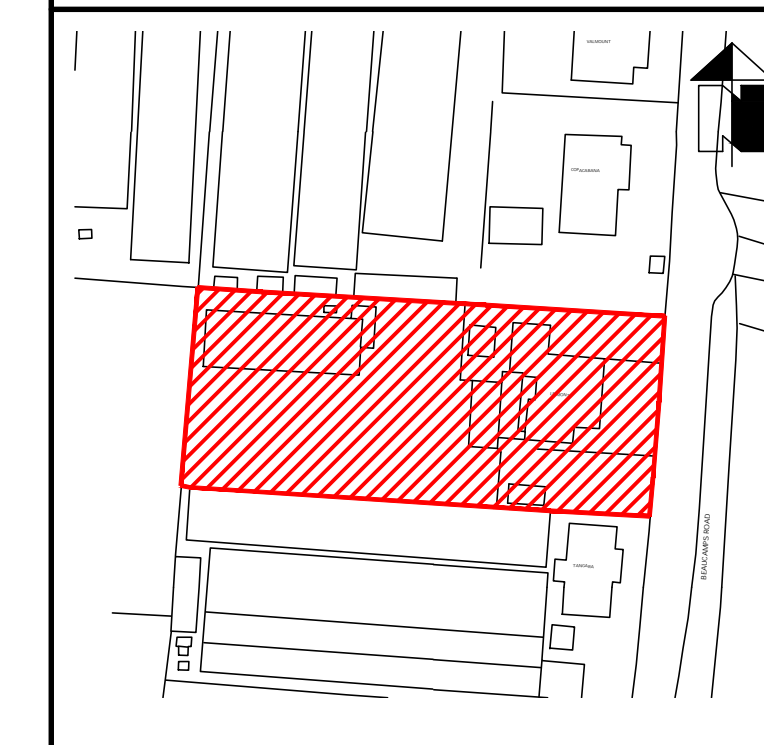

Rev.	Details	Date	Dm.

MARTEL DESIGN LTD
 Architectural Design, Planning, Contract Administration
 Civil, Structural, Building Engineering Design

Le Rocher Cottage, Rue du Rocher, Torveval, Guernsey, GY8 0PQ
 01481 265244 E: martel@martel-design.com W: martel-design.co.uk
 Martel Design Ltd Registered in Guernsey No. 49259
 Director: Paul Martel MCAT MCIOB C.Build E.MCABE

Project:
Proposed Sub-Division to 2 Units of Habitable Accommodation at Le Mont, Beaucamps Road, Castel Guernsey

Client:
Mrs J Davy

Signed: _____ Date: _____

Title:
Sketch Drawing - Site Plan

Scale: 1:200

Date: January 2021 Dm. PWM Chk.

Ref No. 20-0993 Drg No. 03 Rev.