

notes

THE CONTRACTOR & HIS SUB-CONTRACTORS ARE TO VERIFY ALL DIMENSIONS ON SITE BEFORE MAKING SHOP DRAWINGS OR COMMENCING MANUFACTURE

Figured dimensions to be used in preference to scaled dimensions. contractors must check all dimensions on site. Any discrepancies discovered between this drawing and site conditions must be referred to the architect immediately. Setting out of building works. IMPORTANT - structural grid/overall layout to be set out on site 100% prior to the commencement of building operations.


THIS DRAWING IS COPYRIGHT

100mm at original scale




South Elevation - Main House

1:100

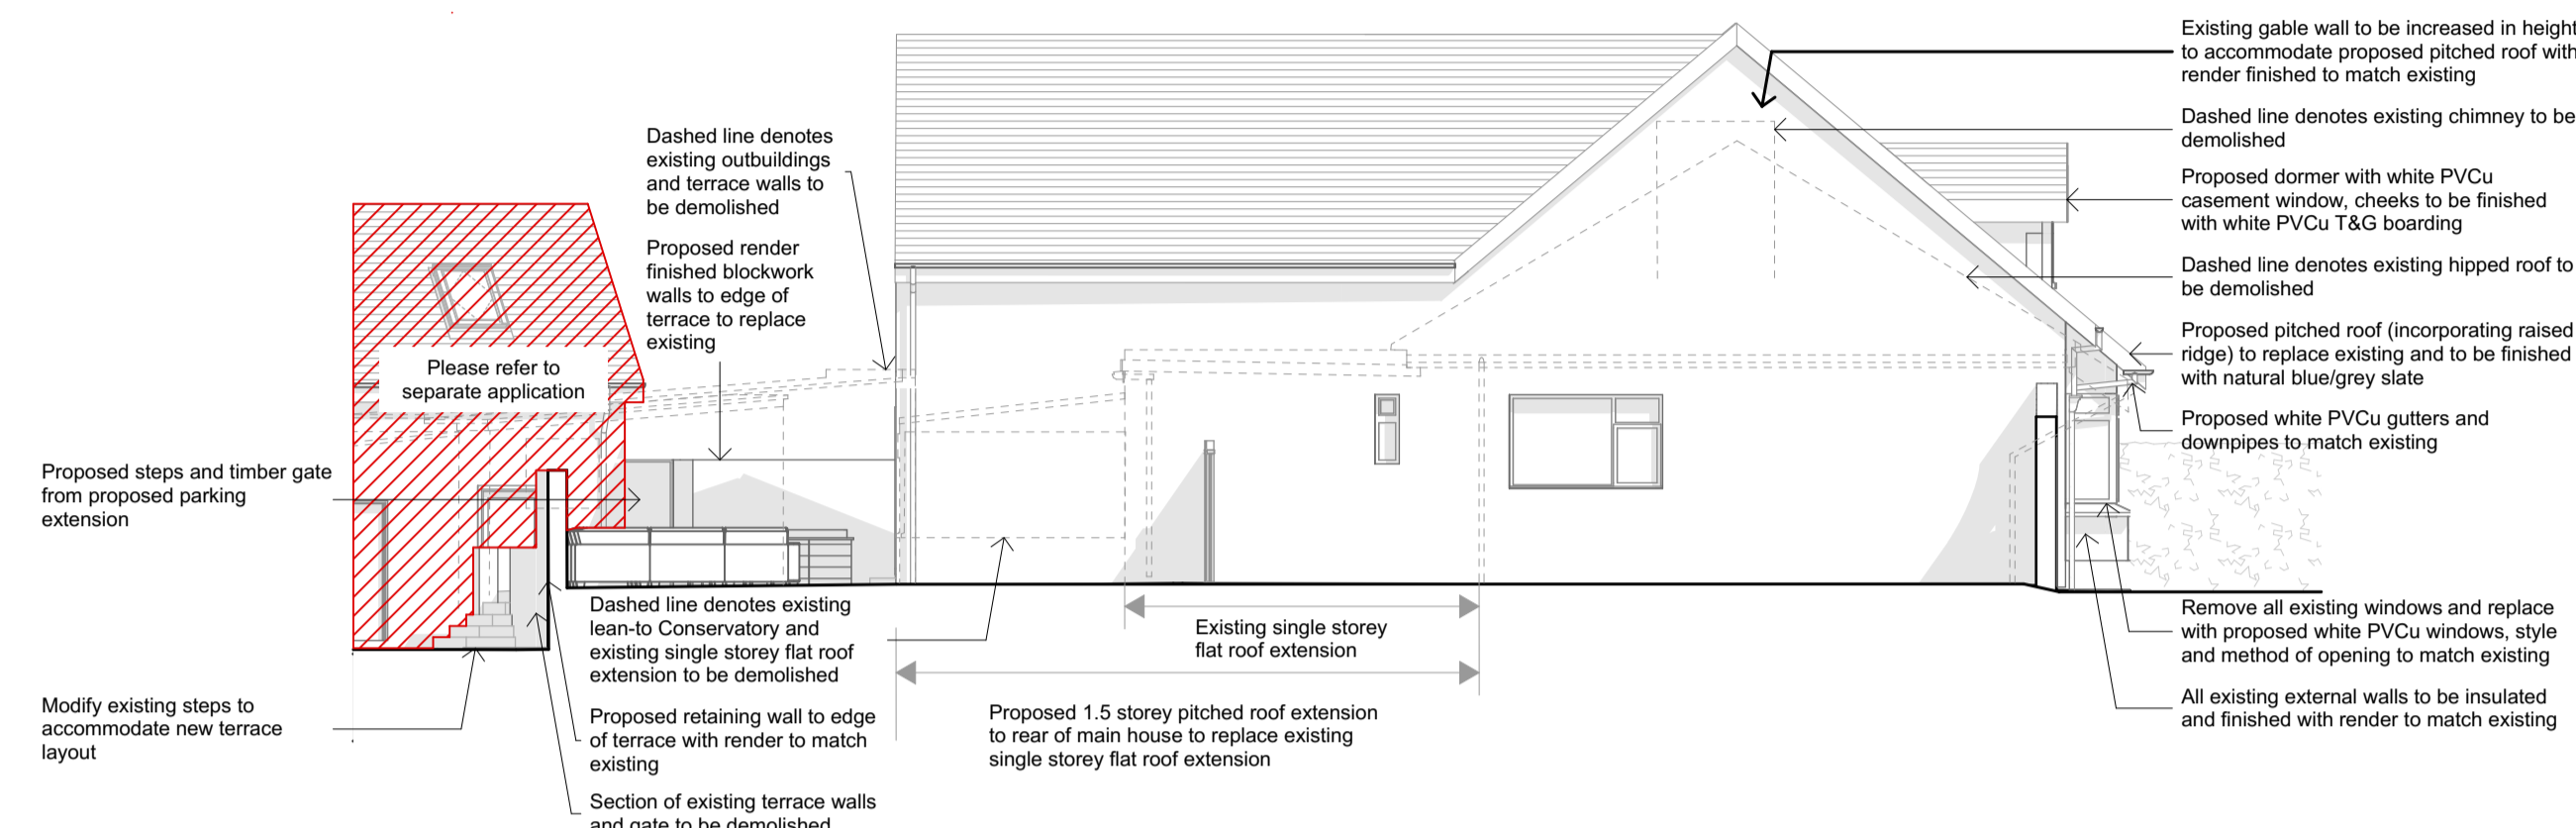


West Elevation - Main House

1:100

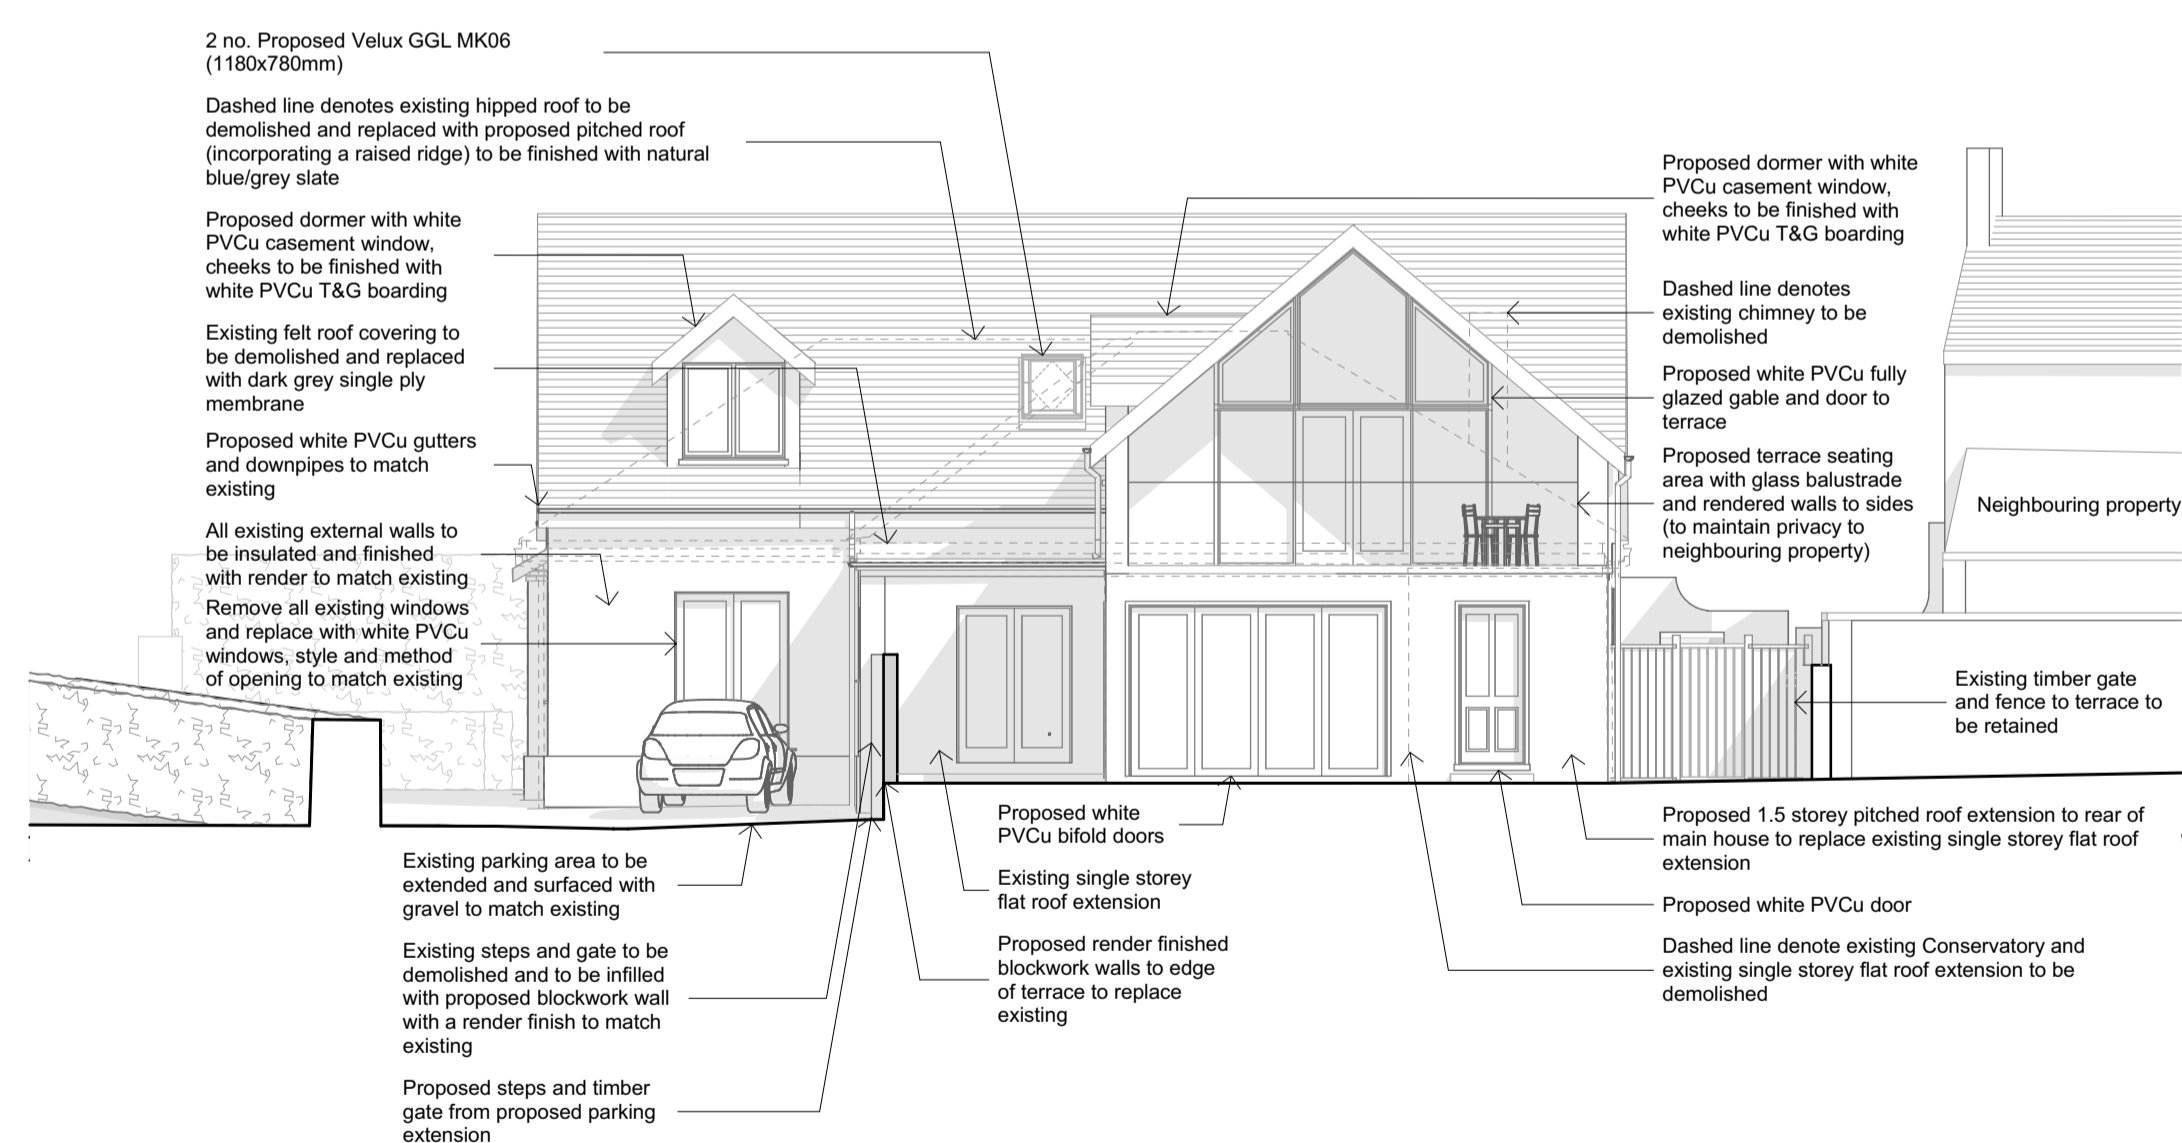

North Elevation - Main House

1:100

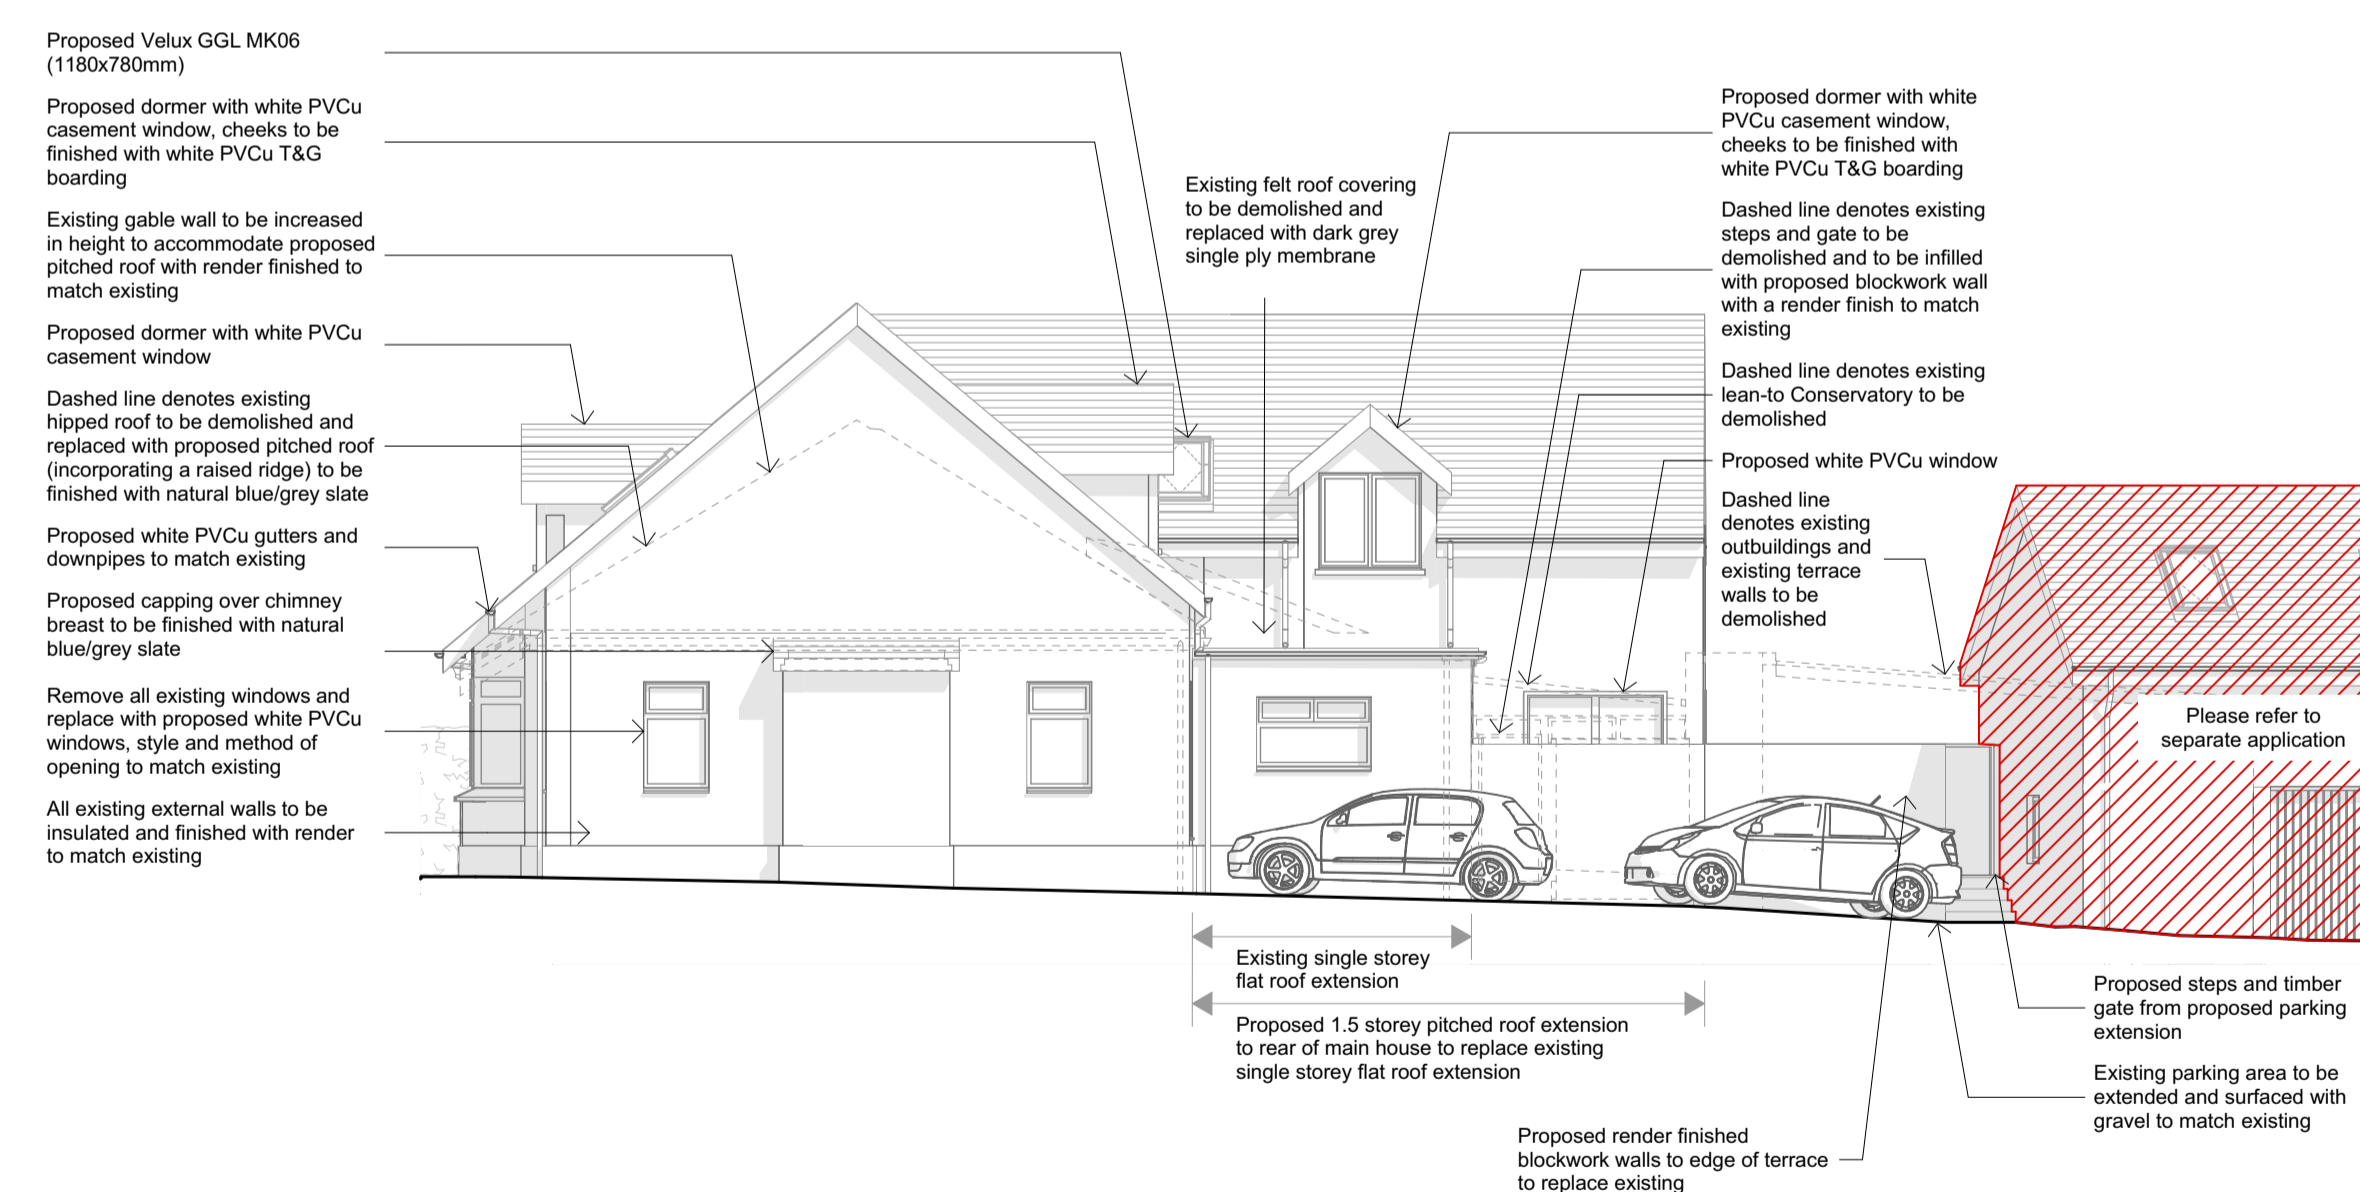

East Elevation - Main House

1:100

Drawing Status

Preliminary Building Control As Built
 Planning Construction Other

Proposed alterations and extensions to:
 Shinglewood
 Rue De La Ronde Cheminee, Castel, Guernsey
 for Miss Sarah-Jane Heathcote

PLANNING DRAWINGS

Elevations - Main House

create.

chartered architects | chartered surveyors

Create Limited - Shoreline House - Marion Place -
 Port Grat - St. Sampson - Guernsey - GY2 4TD

T: +44 (0) 1481 259333

E: info@create-architecture.com

W: www.create-architecture.com

scale @A1 1:100	drawn by CB	checked by	date July 2021
Drawing No. 927-3-004		Revision	
This drawing is copyright of Create Ltd. and is licensed to the client only for the purposes related to the RIBA work stages listed only. No other use is permitted without the architects express permission.			RIBA work stage 3