



East Elevation 1:100



West Elevation 1:100

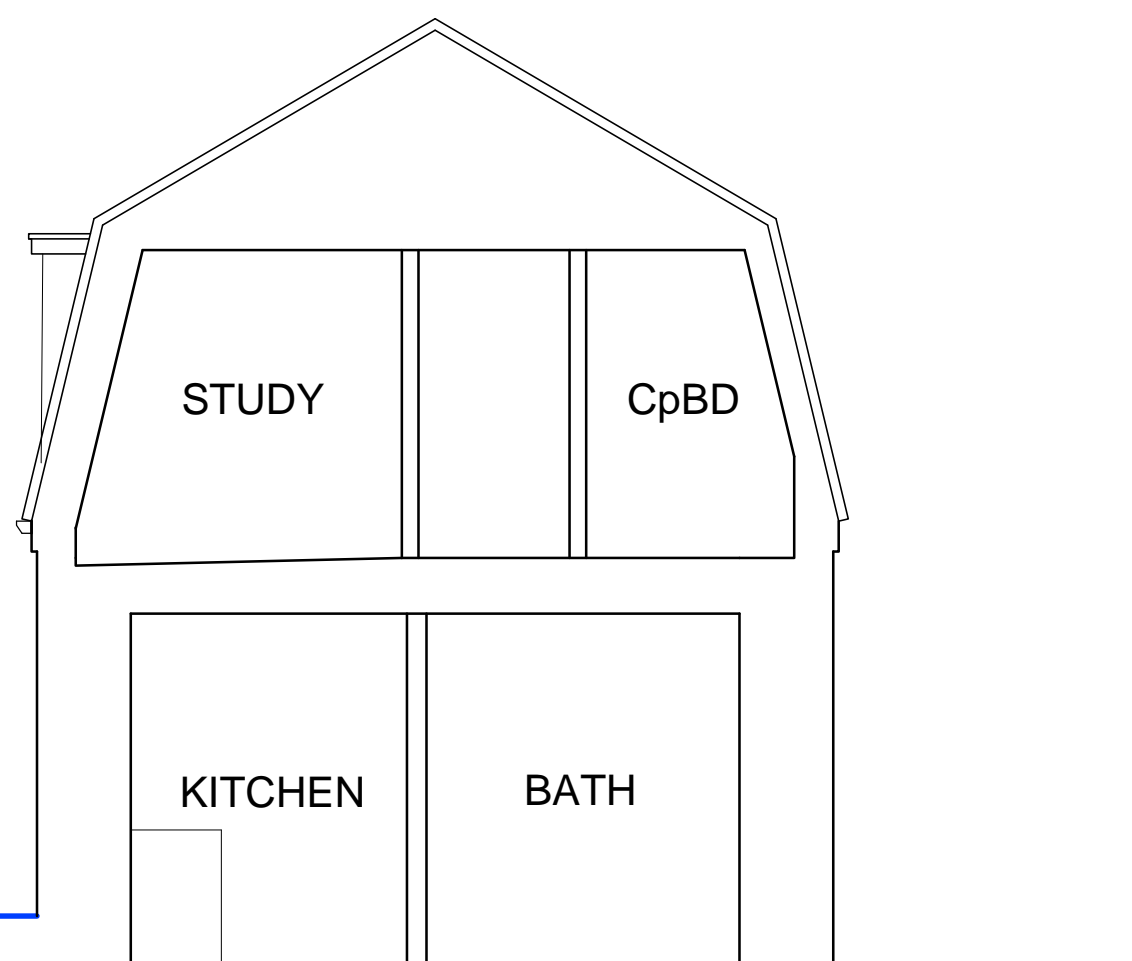

Section A-A 1:50

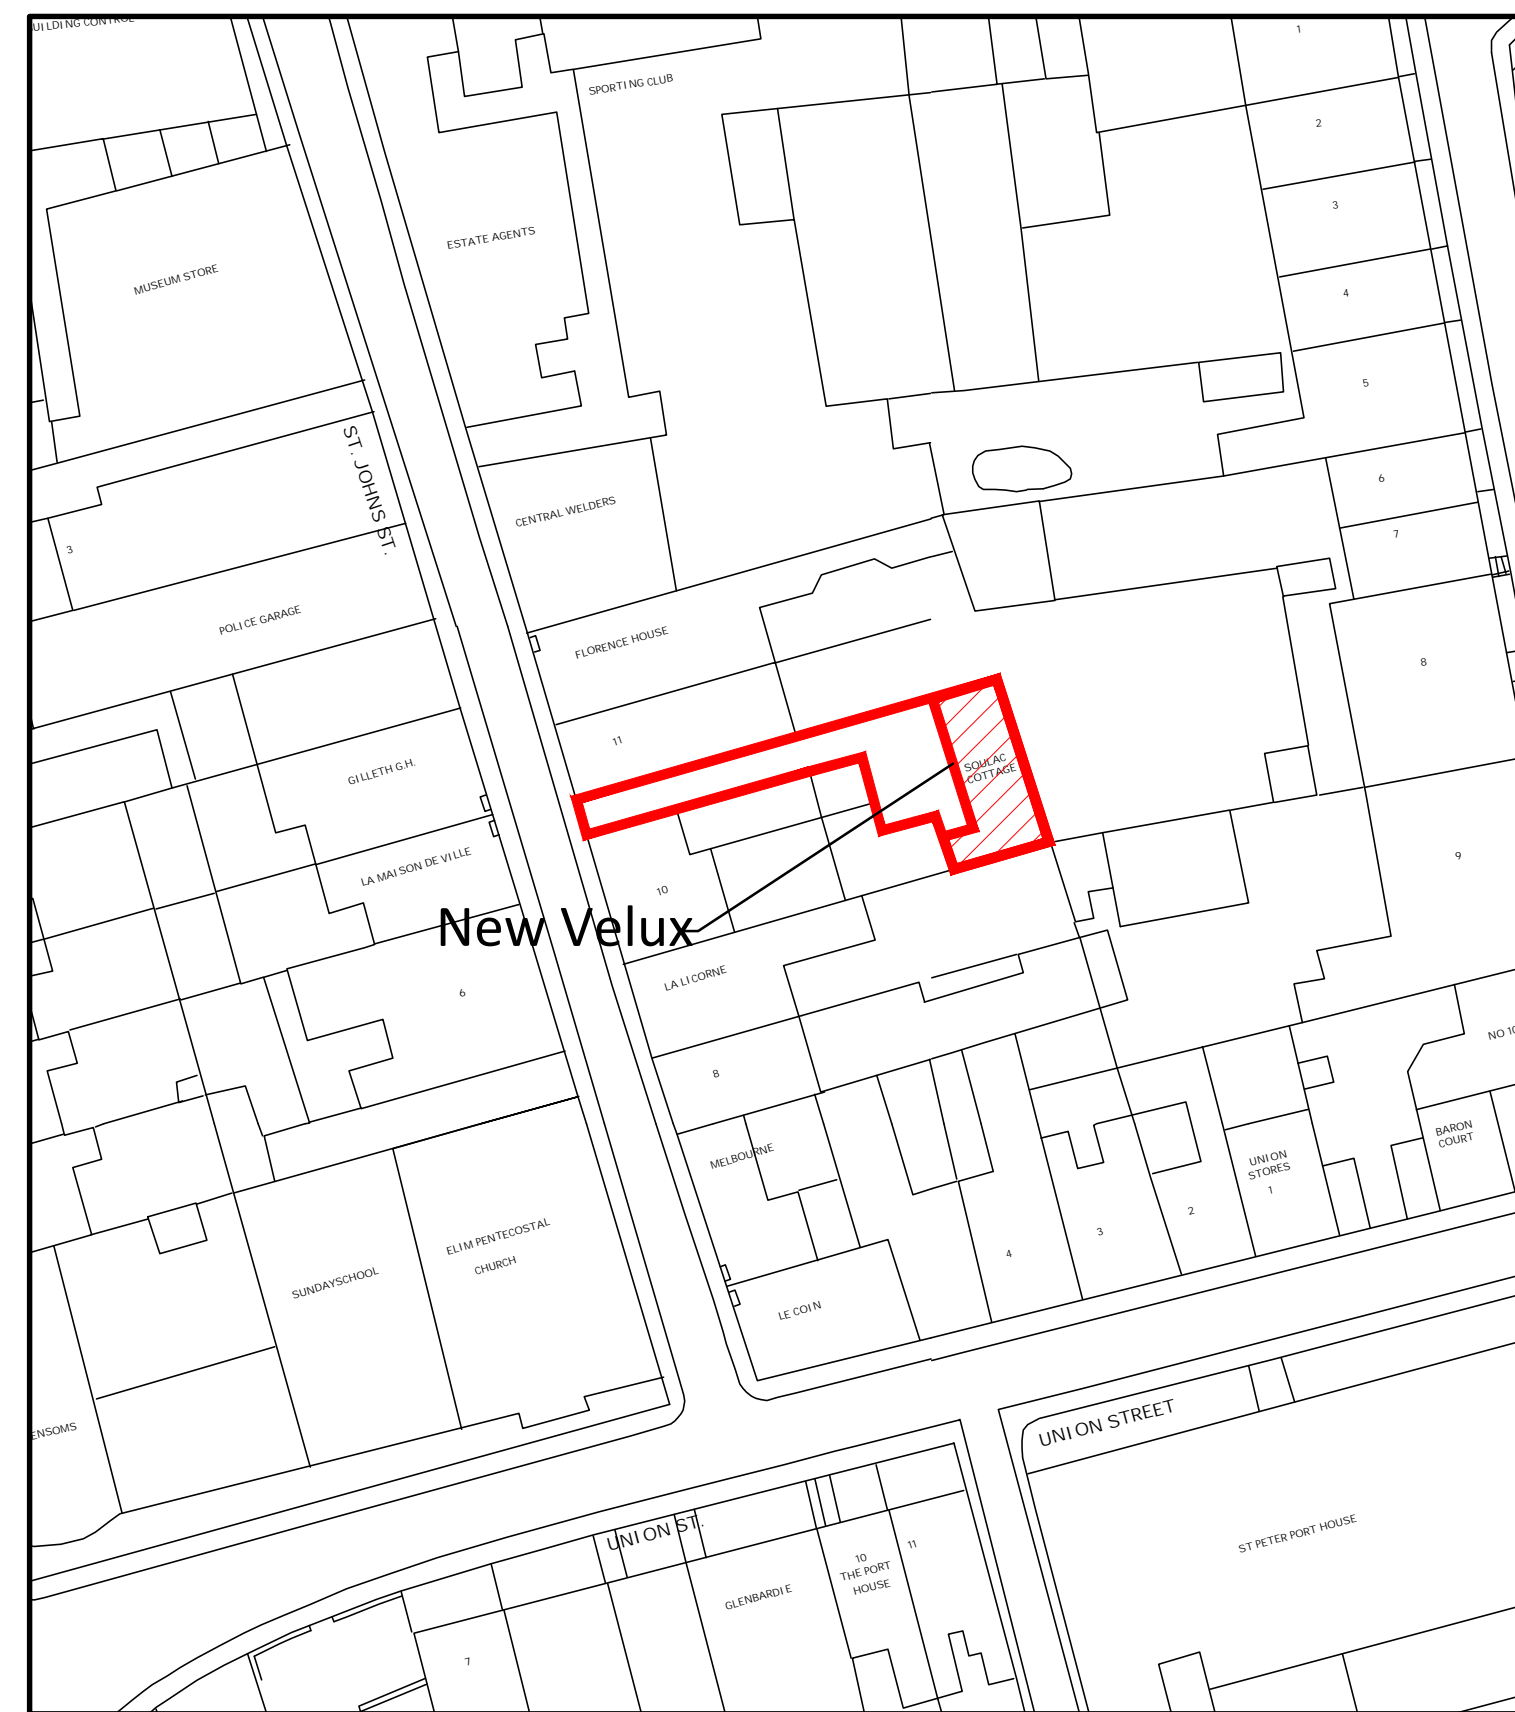


Block Plan 1:500


COPYRIGHT
THE COPYRIGHT OF THIS DRAWING IS THE PROPERTY OF MARTEL DESIGN LTD AND MUST NOT BE REPRODUCED WITHOUT PERMISSION.

NOTES
CONTRACTORS TO CHECK ALL DIMENSIONS ON SITE. DISCREPANCIES DISCOVERED BETWEEN THIS DRAWING AND SITE CONDITIONS MUST BE REFERRED TO 'MARTEL DESIGN LTD' FOR CLARIFICATION PRIOR TO CARRYING OUT ANY WORK


Site Location Plan Scale 1:1250

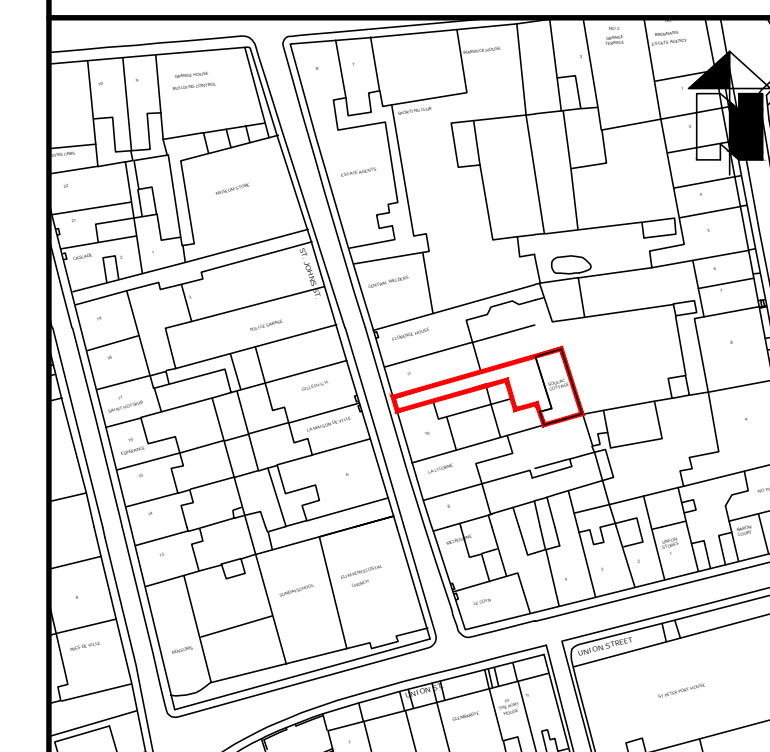

Rev.	Details	Date	Dm.

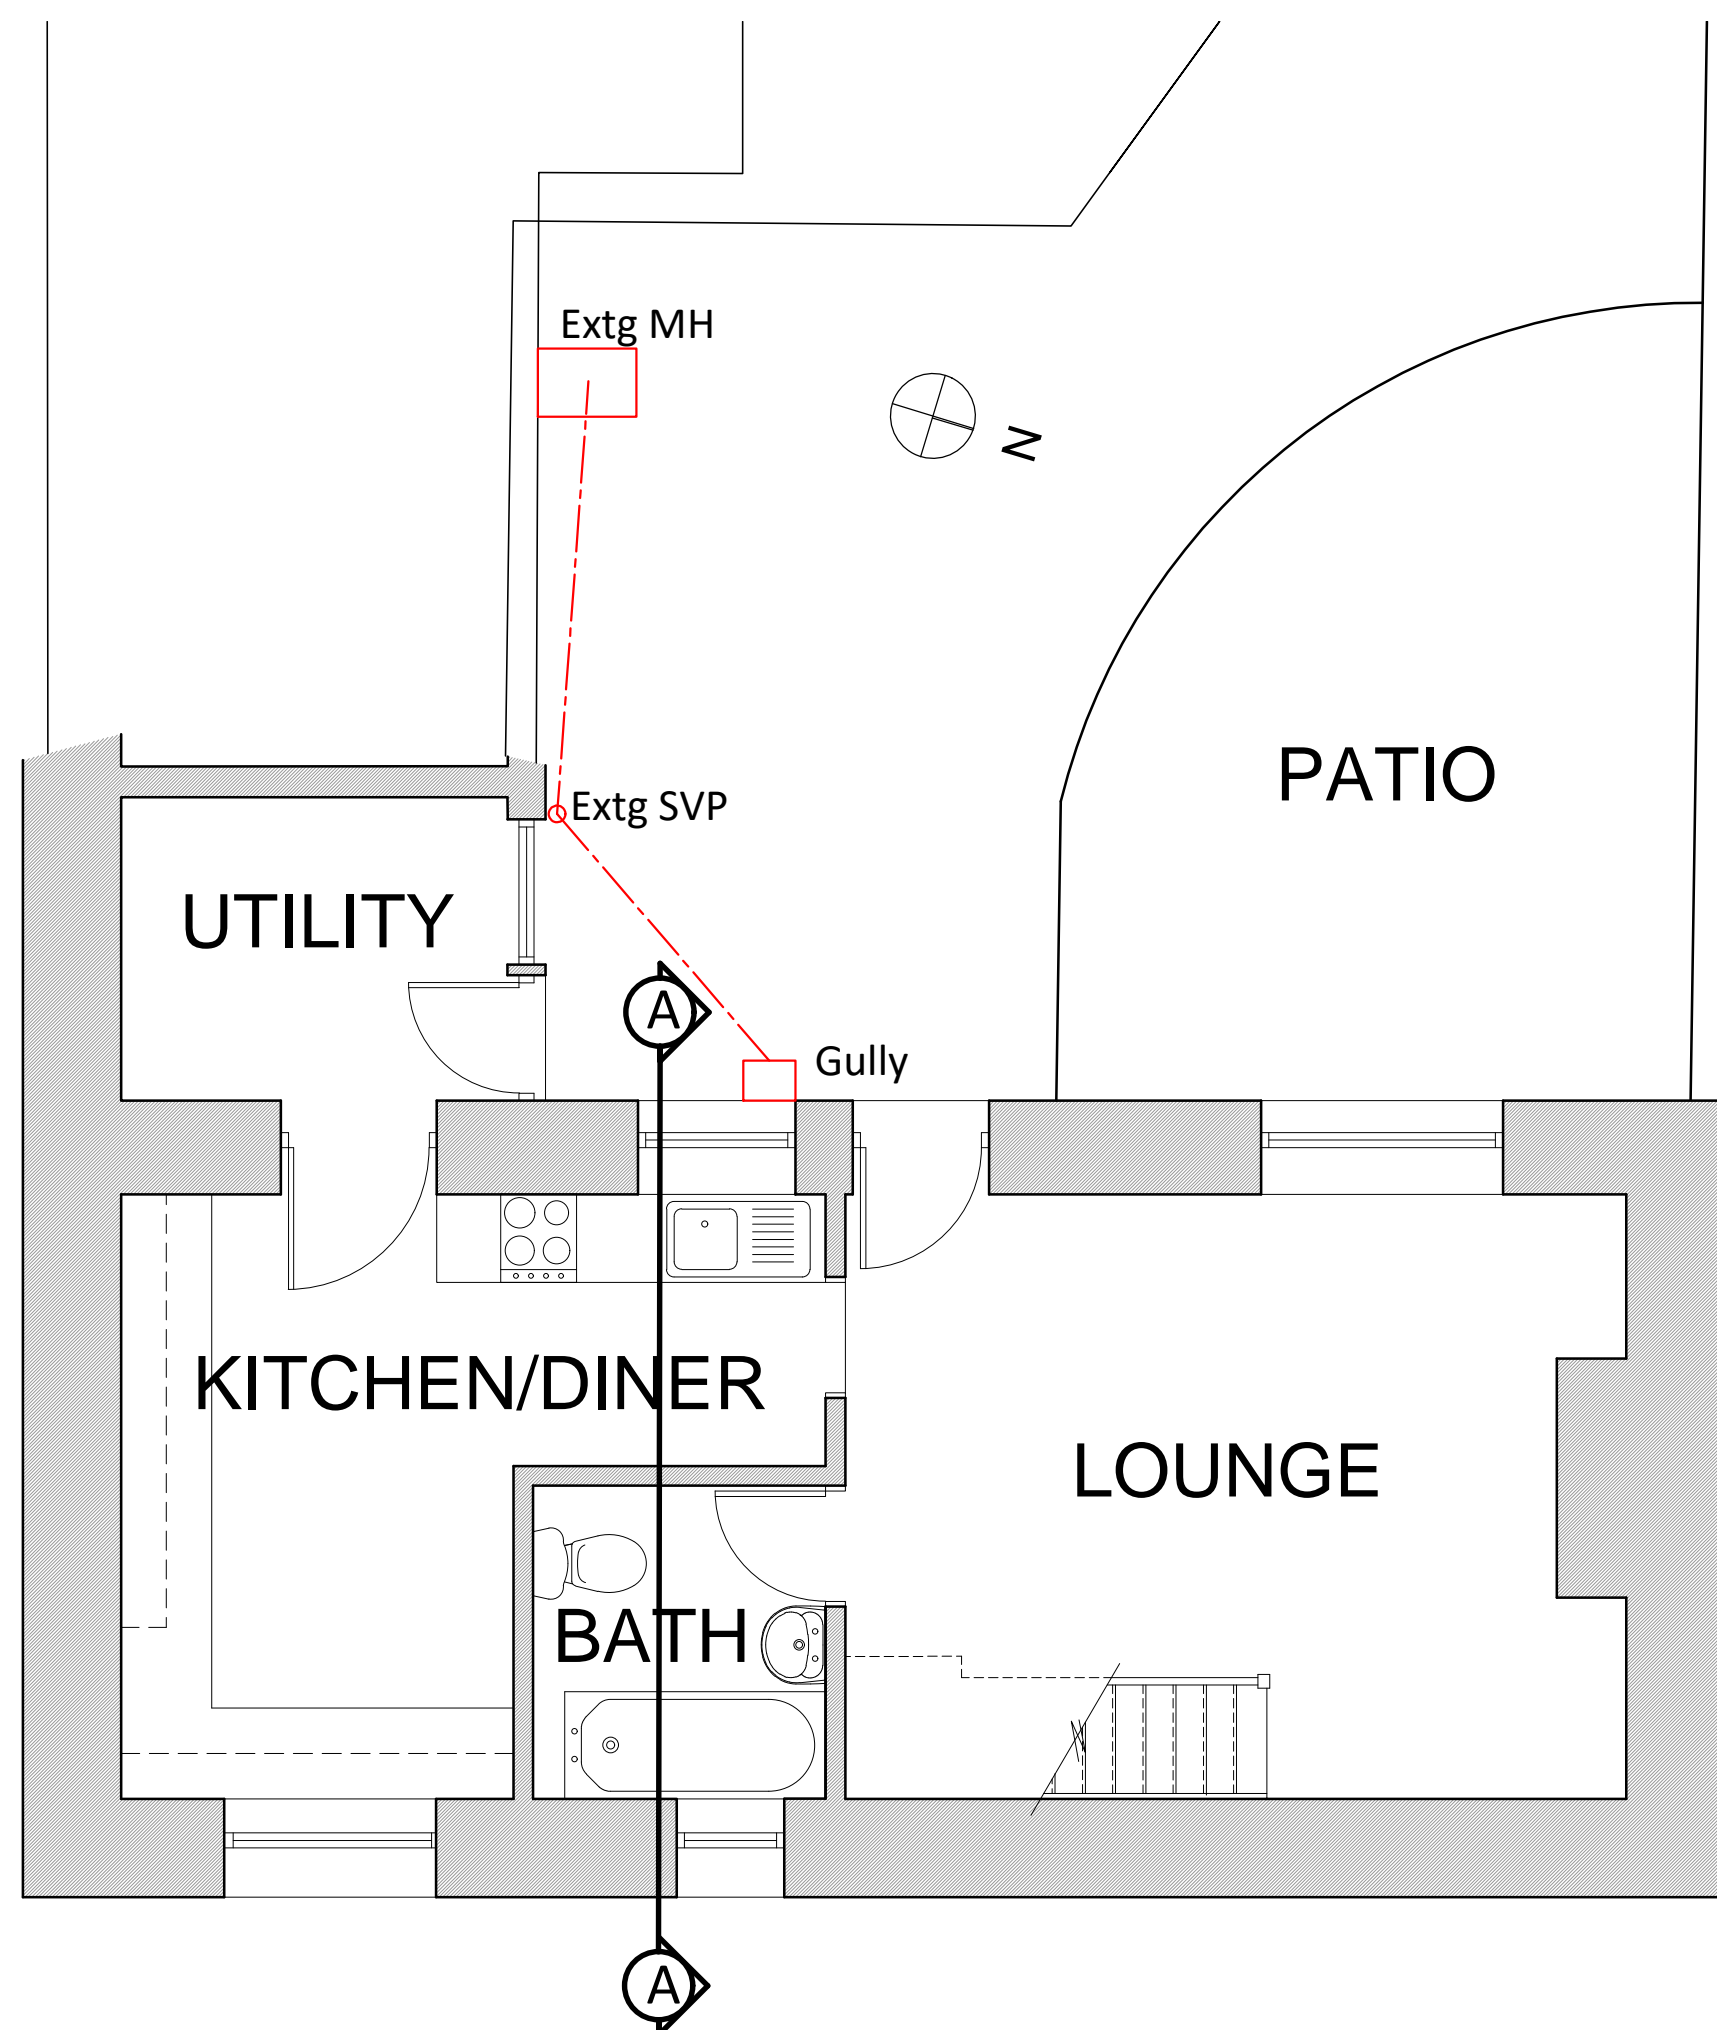

Ground Floor Plan/ Part Site Plan 1:50

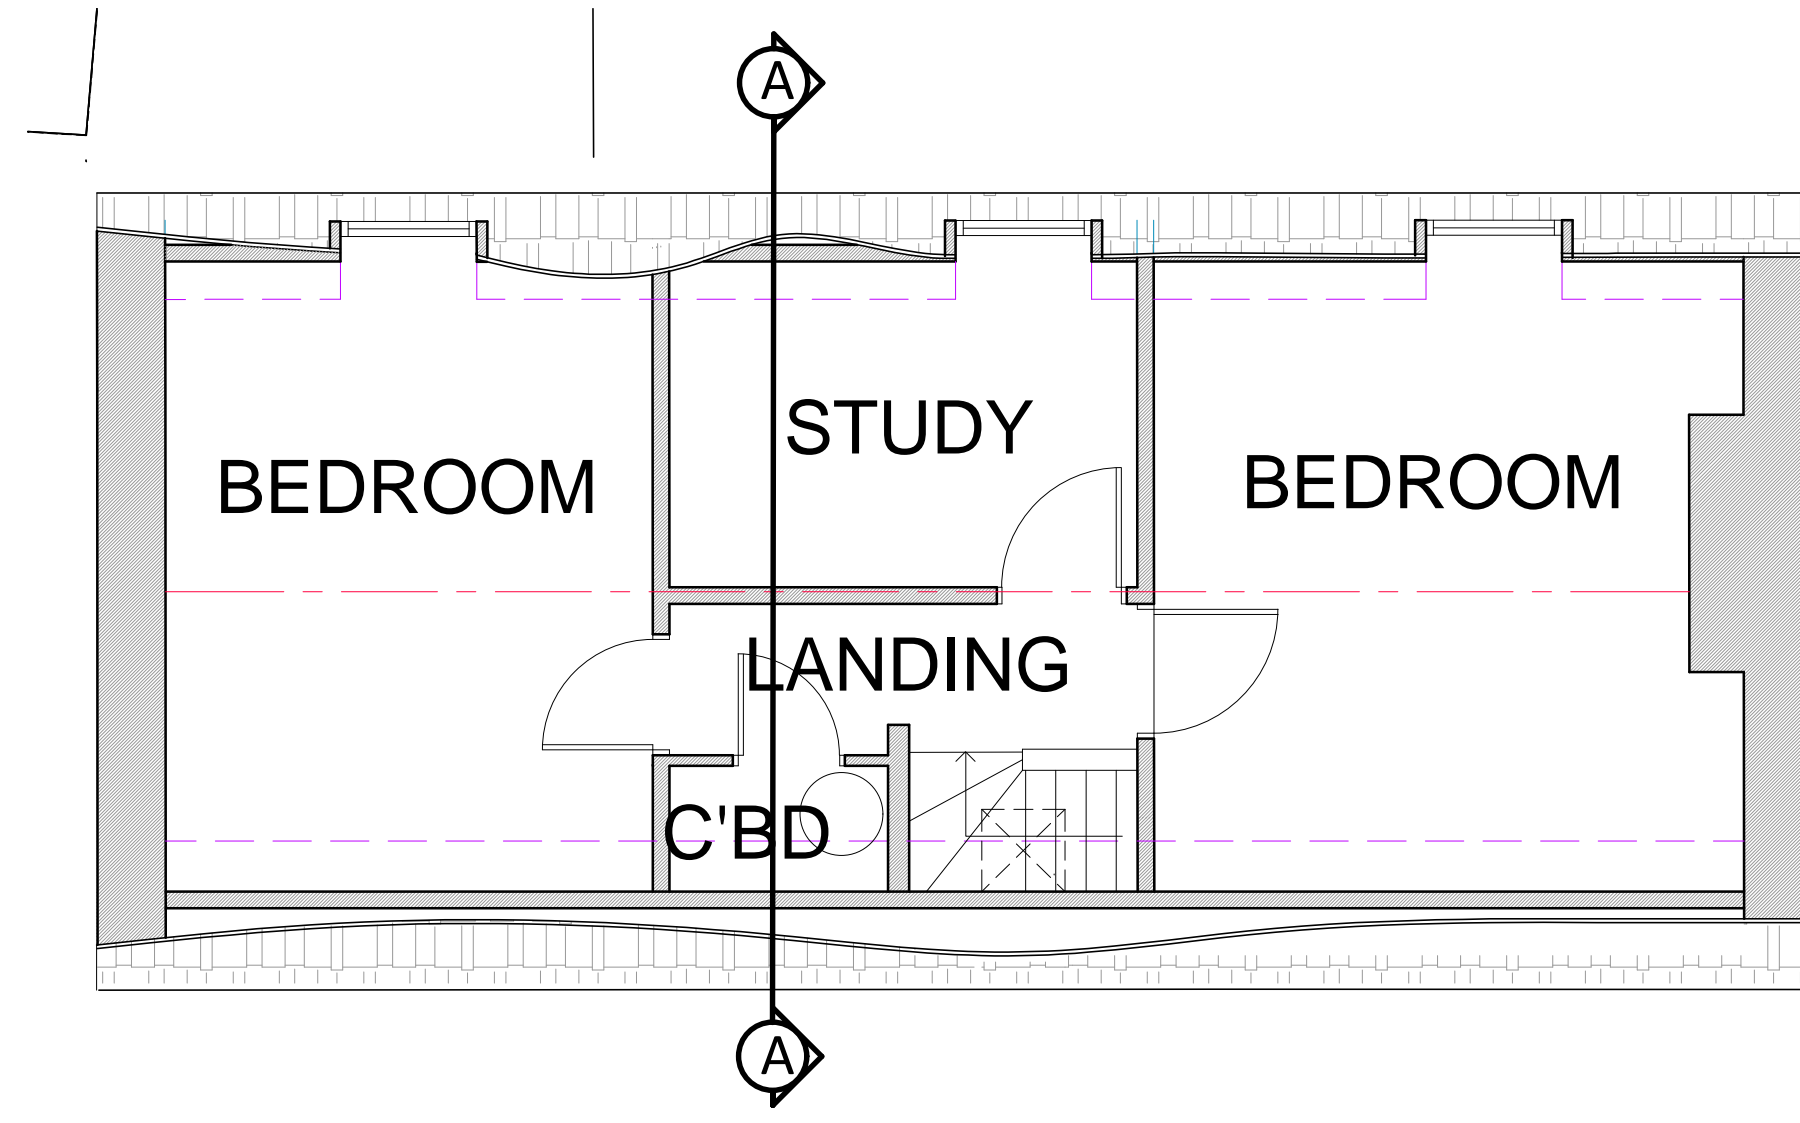

First Floor Plan 1:50

MARTEL DESIGN LTD
Architectural Design · Planning · Contract Administration
Civil · Structural · Building Engineering

Le Rocher Cottage, Rue du Rocher, Torteval, Guernsey, GY8 0PQ
T:01481 265244 E:martel@martel-design.com W:martel-design.co.uk
Martel Design Ltd Registered in Guernsey No.49259
Director: Paul Martel MCAT MCIB MCABE

Project:
**Proposed Alterations at:-
Soulac Cottage
St John Street
St Peter Port
Guernsey**

Client:
Mr & Mrs Leggett

Signed: _____ Date: _____

Title:
**Survey -
Floor Plan & Elevations**

Scale: 1:100 / 1:500

Date: July 2021 Dm: Paul Martel

Ref No.	Dwg No.	Rev.
21-1030	01	