




South Elevation 1:100

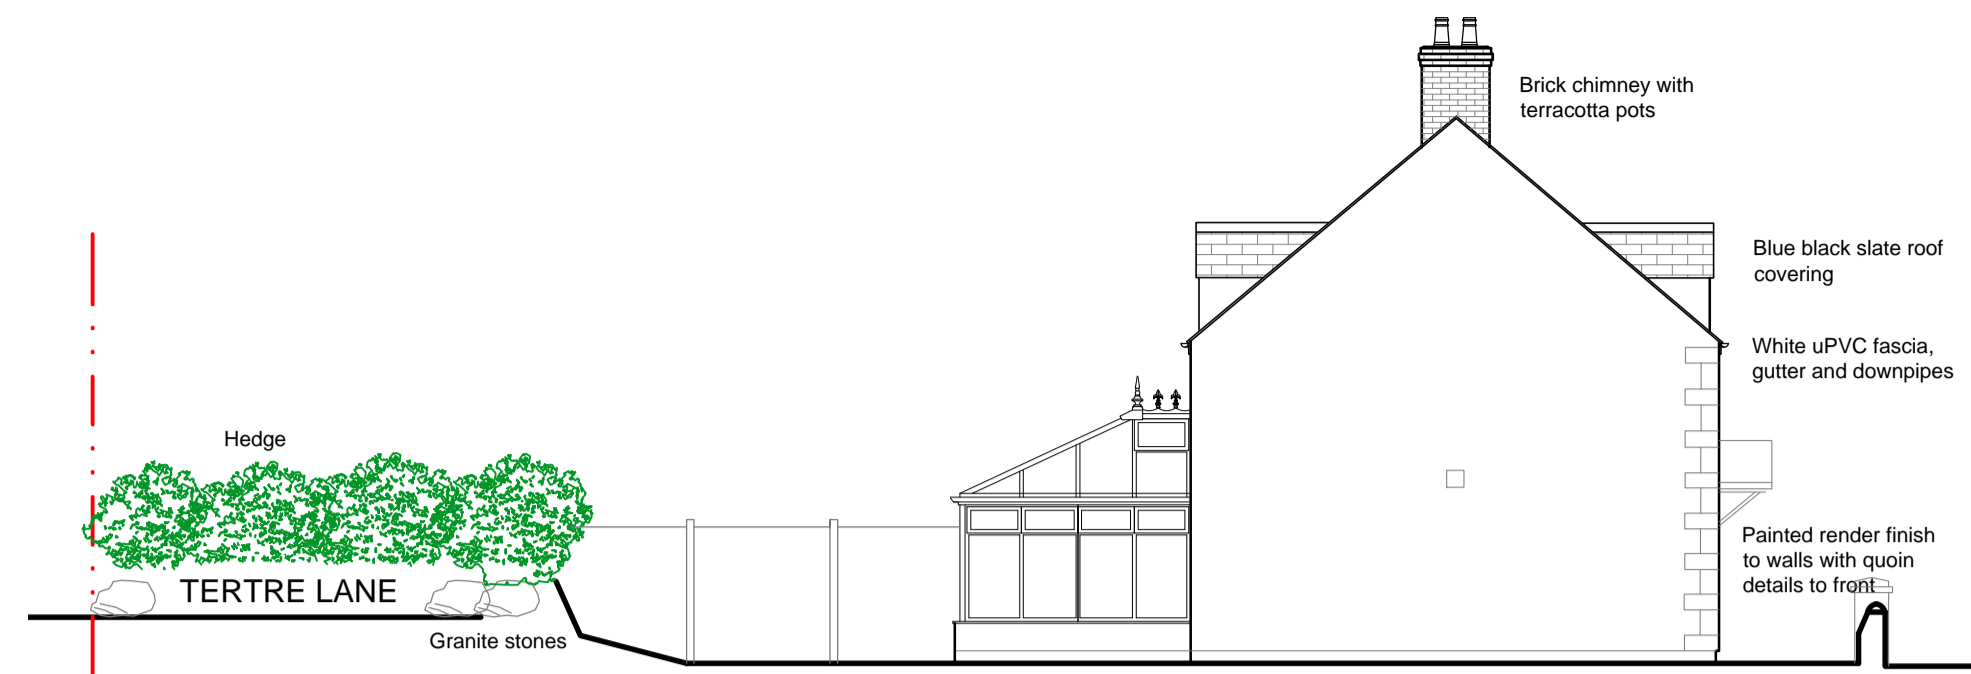


North Elevation 1:100

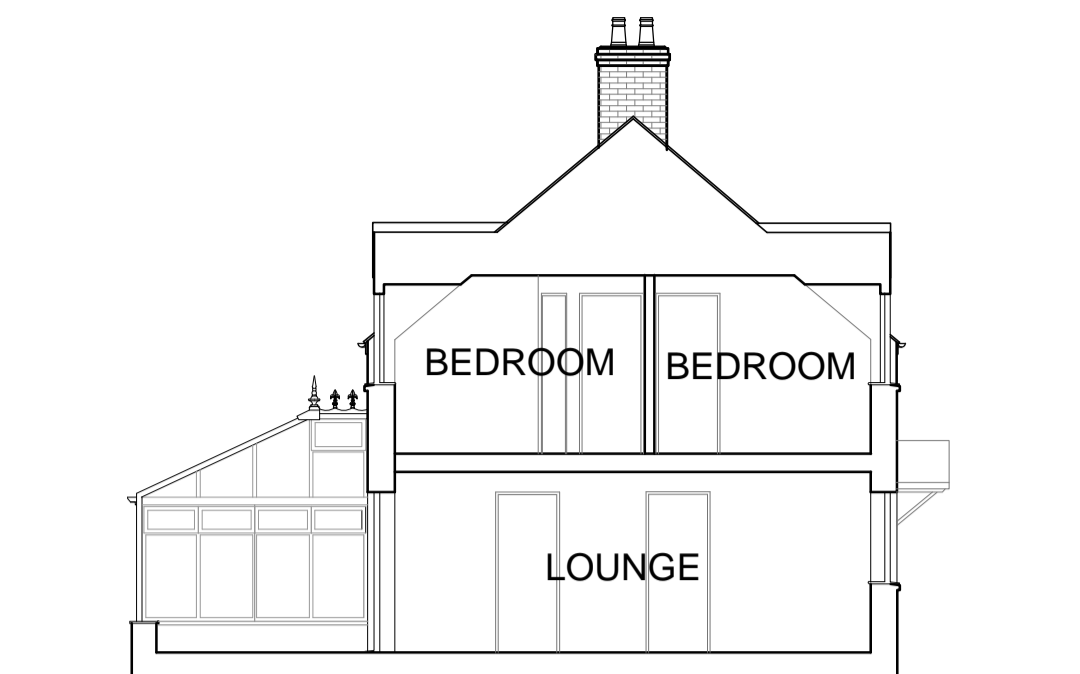

Section A-A 1:100

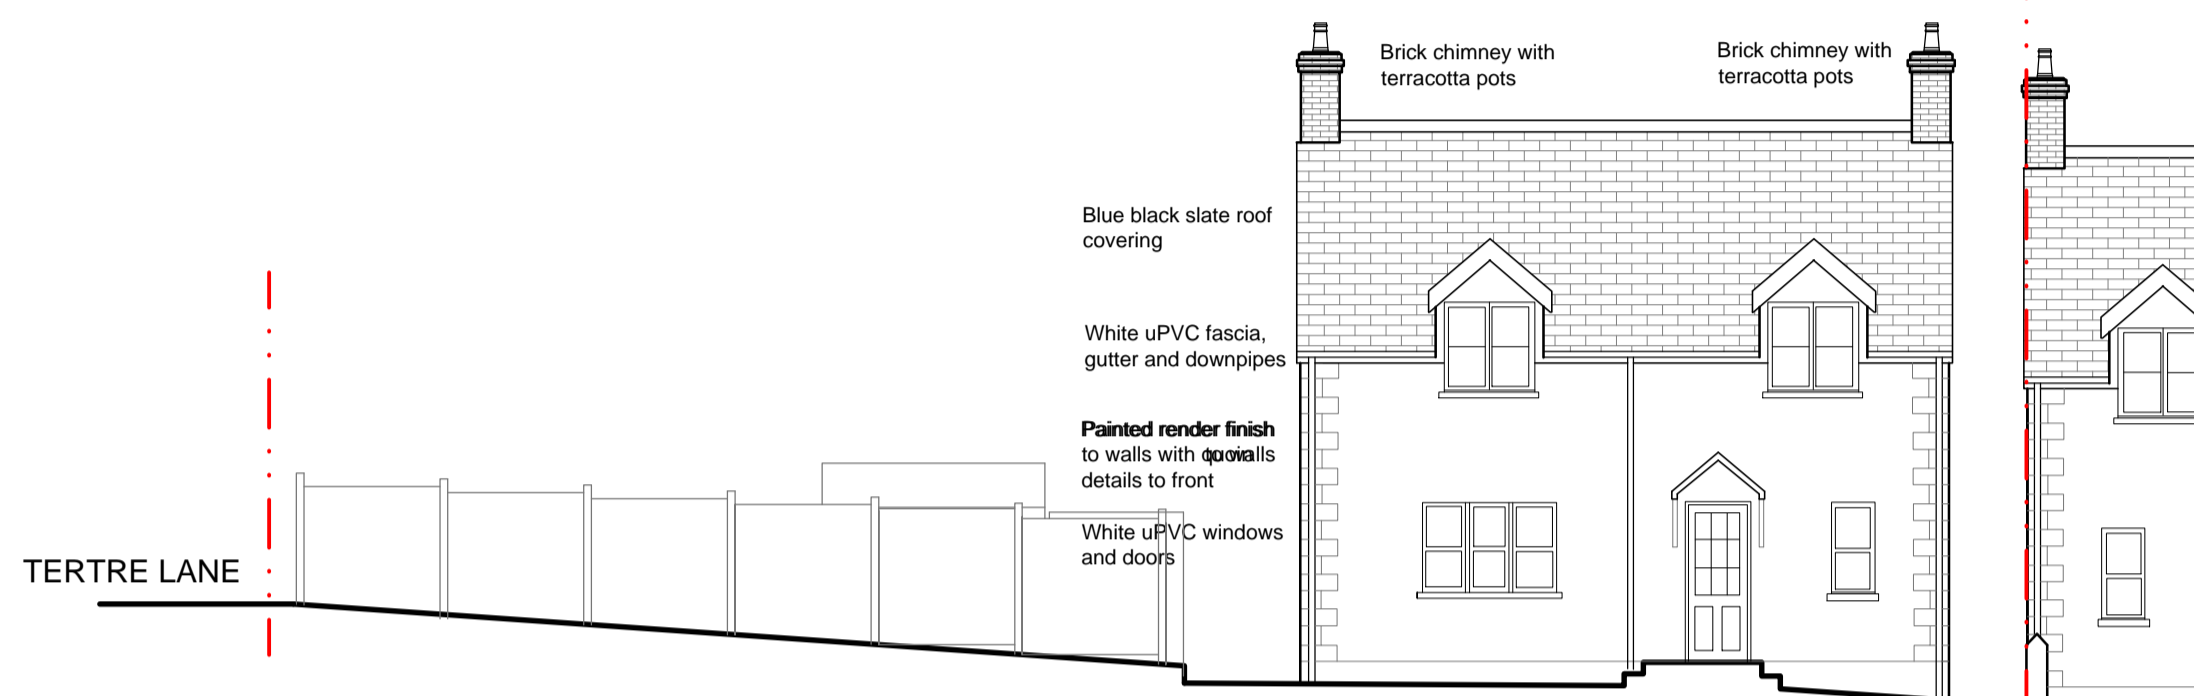


West Elevation 1:100

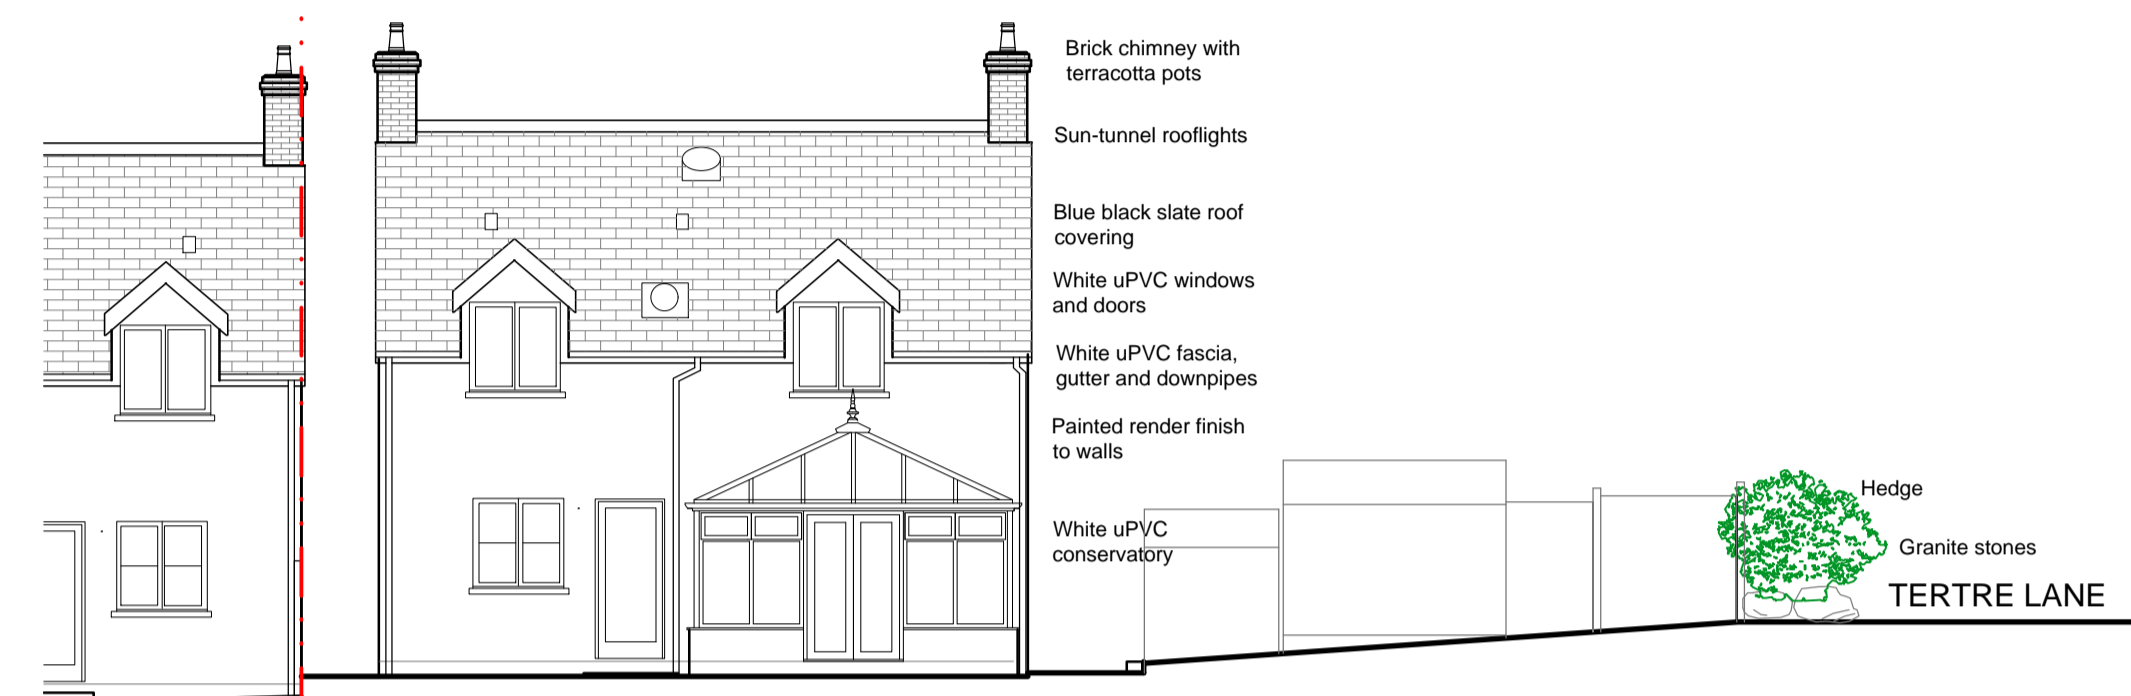


East Elevation 1:100



Ground Floor Plan/ Part Site Plan 1:100

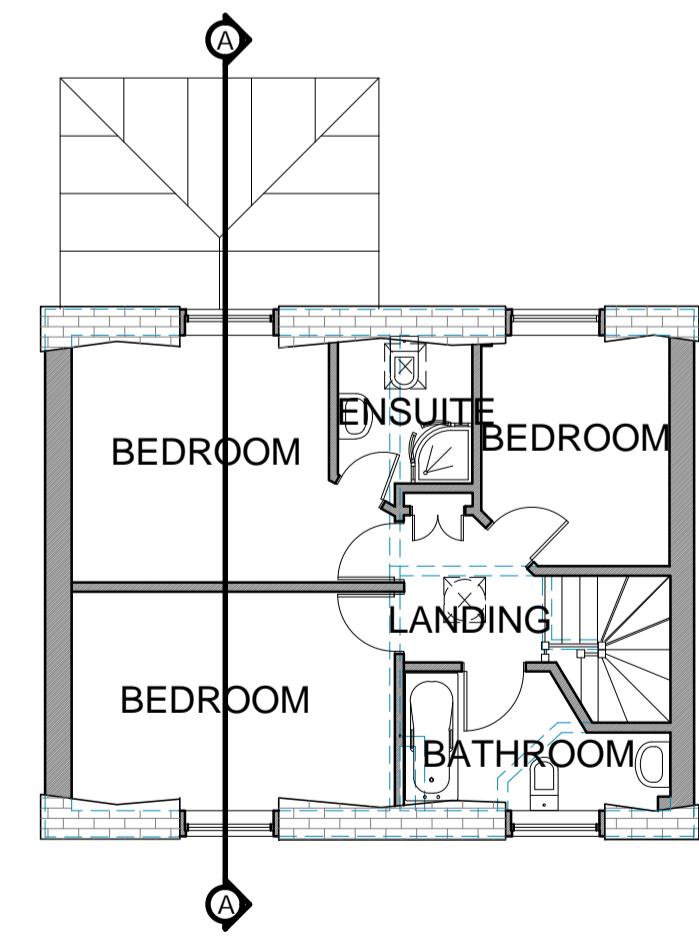

First Floor Plan 1:100

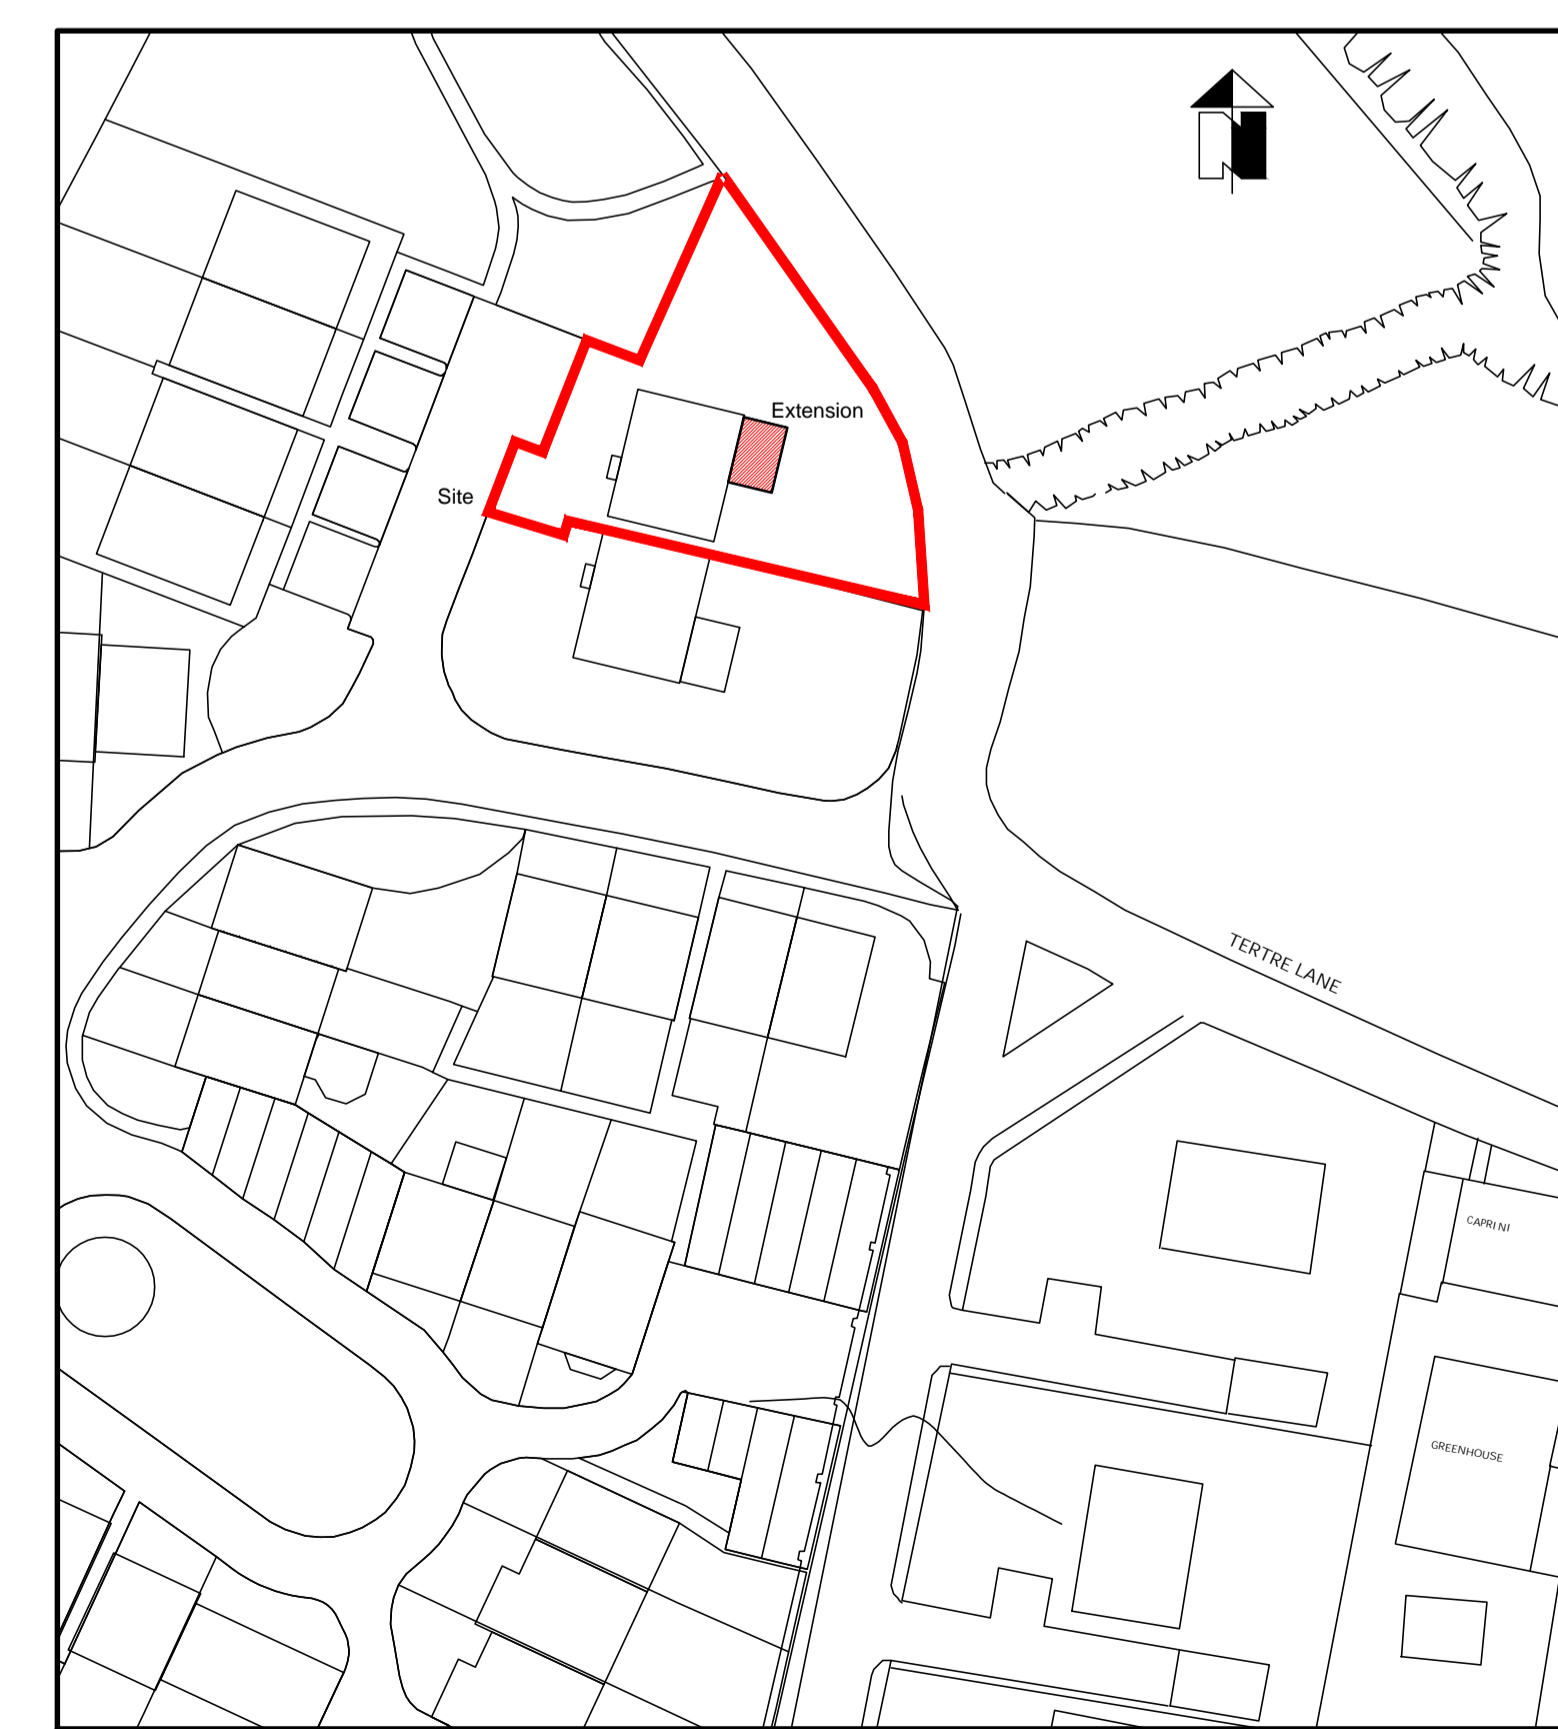


Block Plan 1:500

COPYRIGHT
THE COPYRIGHT OF THIS DRAWING IS THE PROPERTY OF MARTEL DESIGN LTD AND MUST NOT BE REPRODUCED WITHOUT PERMISSION.

NOTES
CONTRACTORS TO CHECK ALL DIMENSIONS ON SITE. DISCREPANCIES DISCOVERED BETWEEN THIS DRAWING AND SITE CONDITIONS MUST BE REFERRED TO 'MARTEL DESIGN LTD' FOR CLARIFICATION PRIOR TO CARRYING OUT ANY WORK

Site Location Plan Scale 1:1250

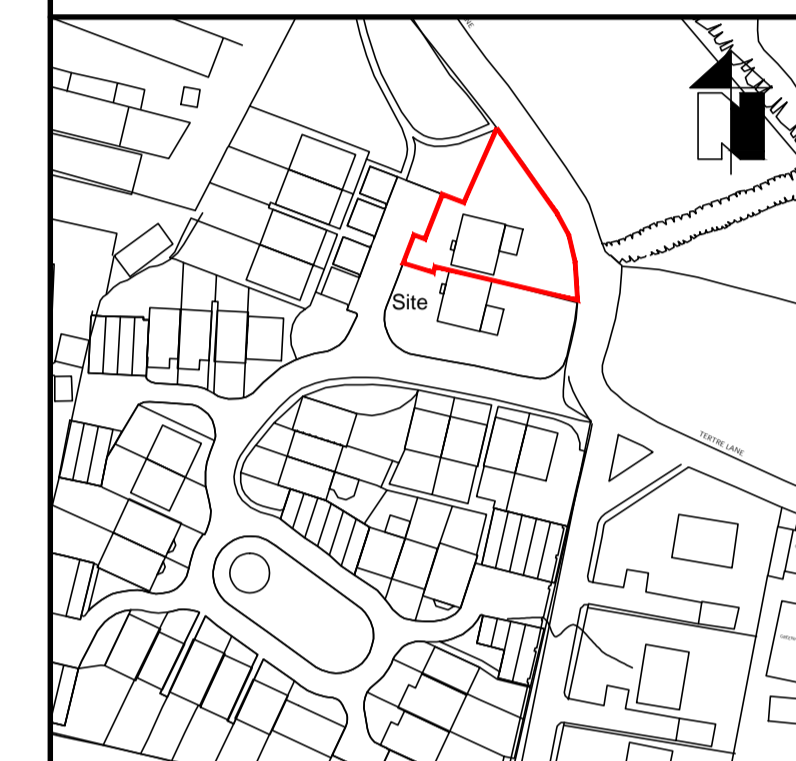

Rev.	Details	Date	Dm.

Rev.	Details	Date	Dm.

MARTEL DESIGN LTD

Architectural Design Planning Contract Administration
Civil Structural Building Engineering

Le Rocher Cottage, Rue du Rocher, Torveval, Guernsey, GY8 0PO
T:01481 265244 E: martel@martel-design.com W: martel-design.co.uk
Martel Design Ltd Registered in Guernsey No.49259
Director: Paul Martel MCIAT MCIOB MCARE

Project:
Proposed Alterations at -
Oak Lodge
Les Courtil Fontaines,
Tertre Lane, Vale
Guernsey

Client:
Mr Stephens & Miss Brown

Signed: _____ Date: _____

Title:
Survey -
Floor Plan & Elevations

Scale: 1:100 / 1:500

Date: March 2021 Dm: Paul Martel

Ref No.	Orig No.	Rev.
20-0986	01	