


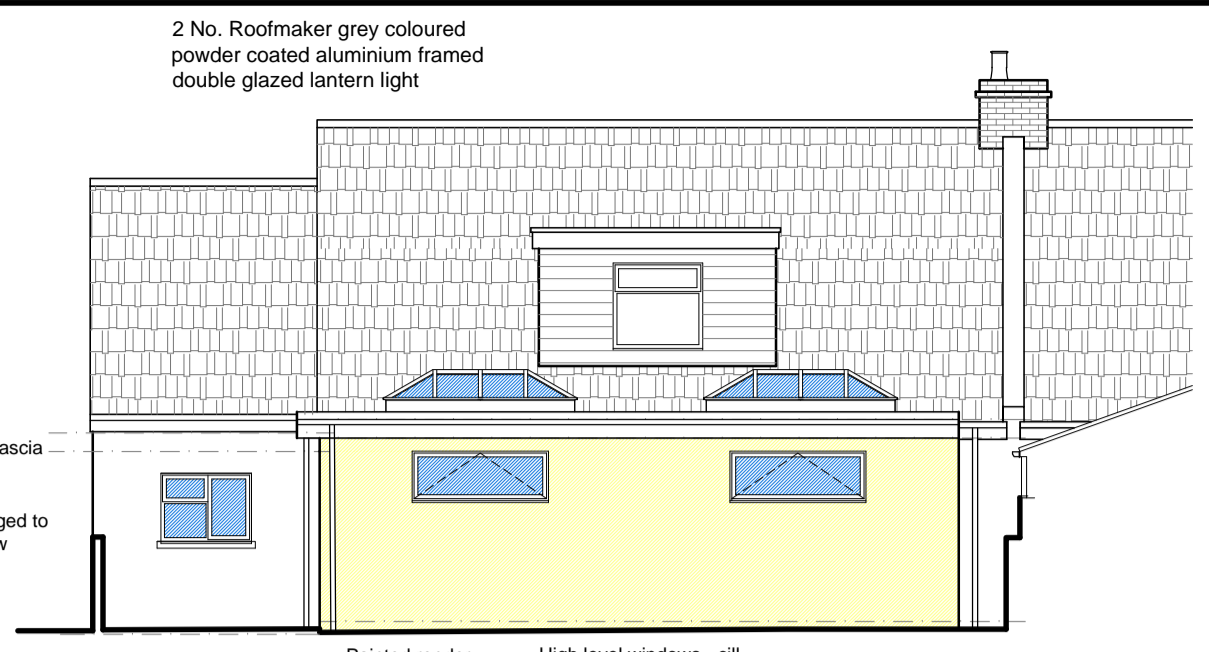


North-East Elevation 1:100




North-West Elevation 1:100




South-East Elevation 1:100

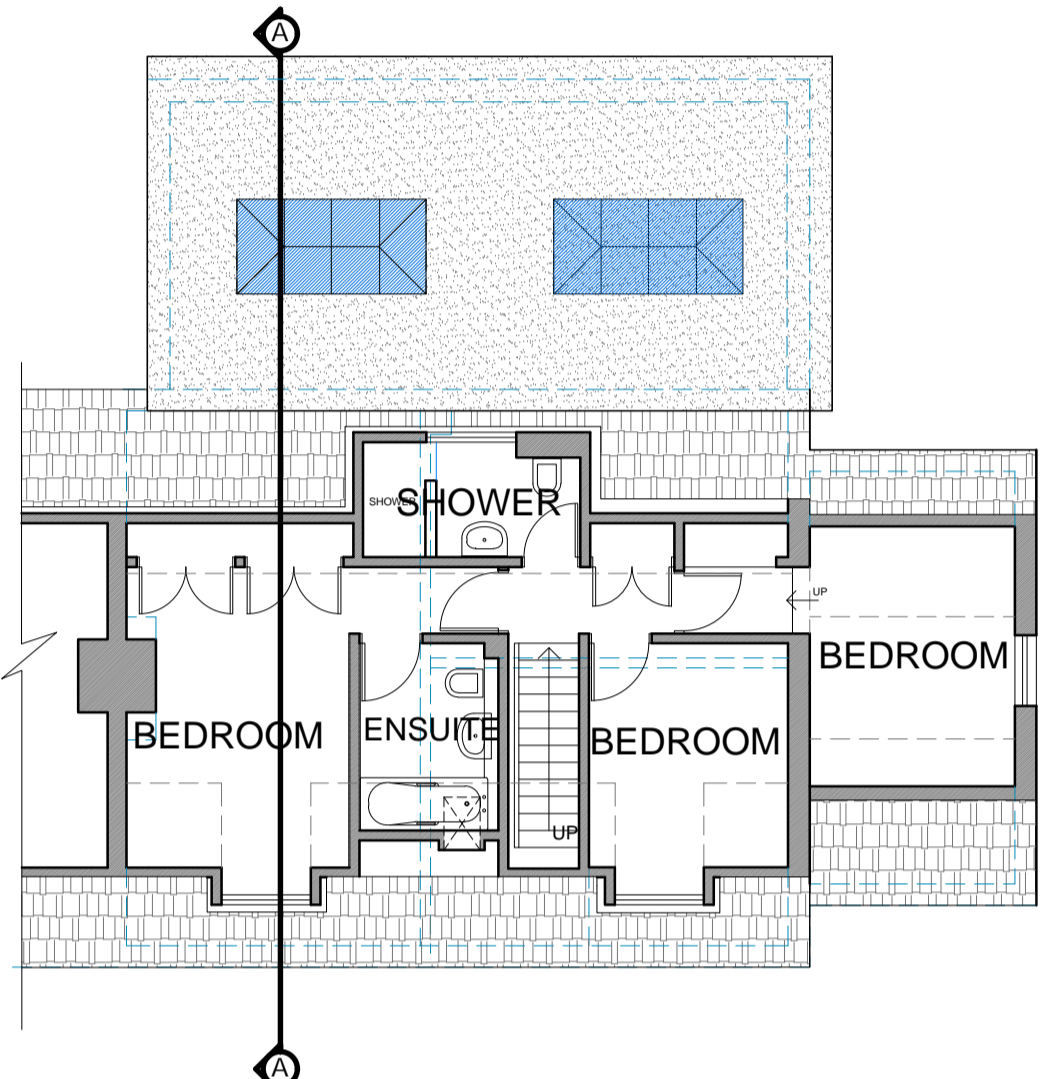


First Floor Plan 1:100

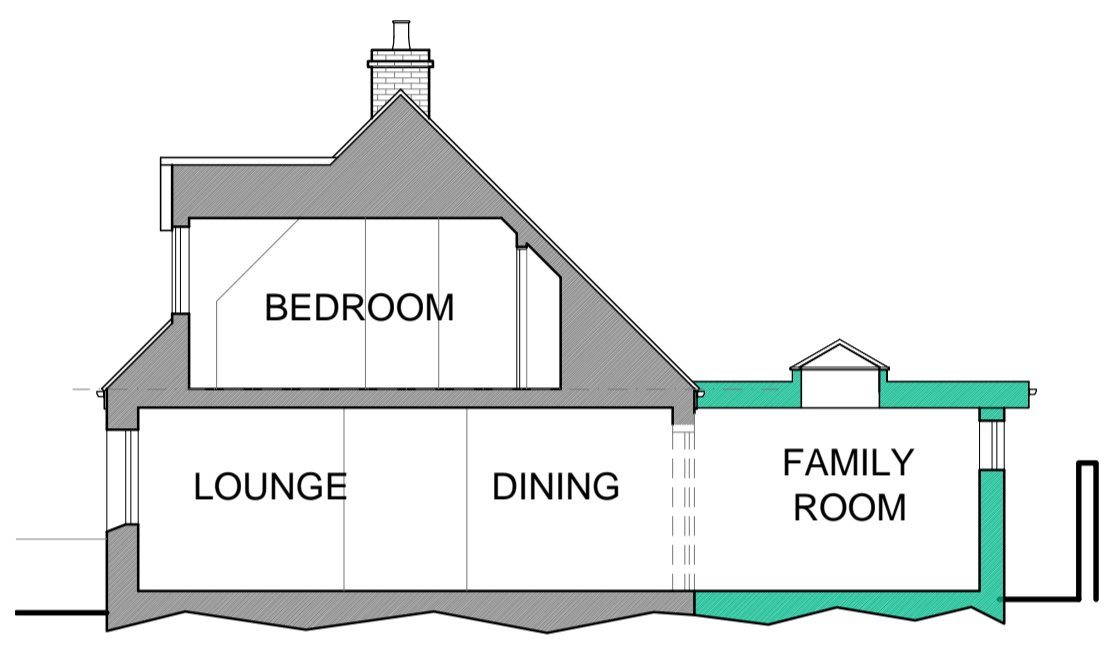


Section A-A 1:100

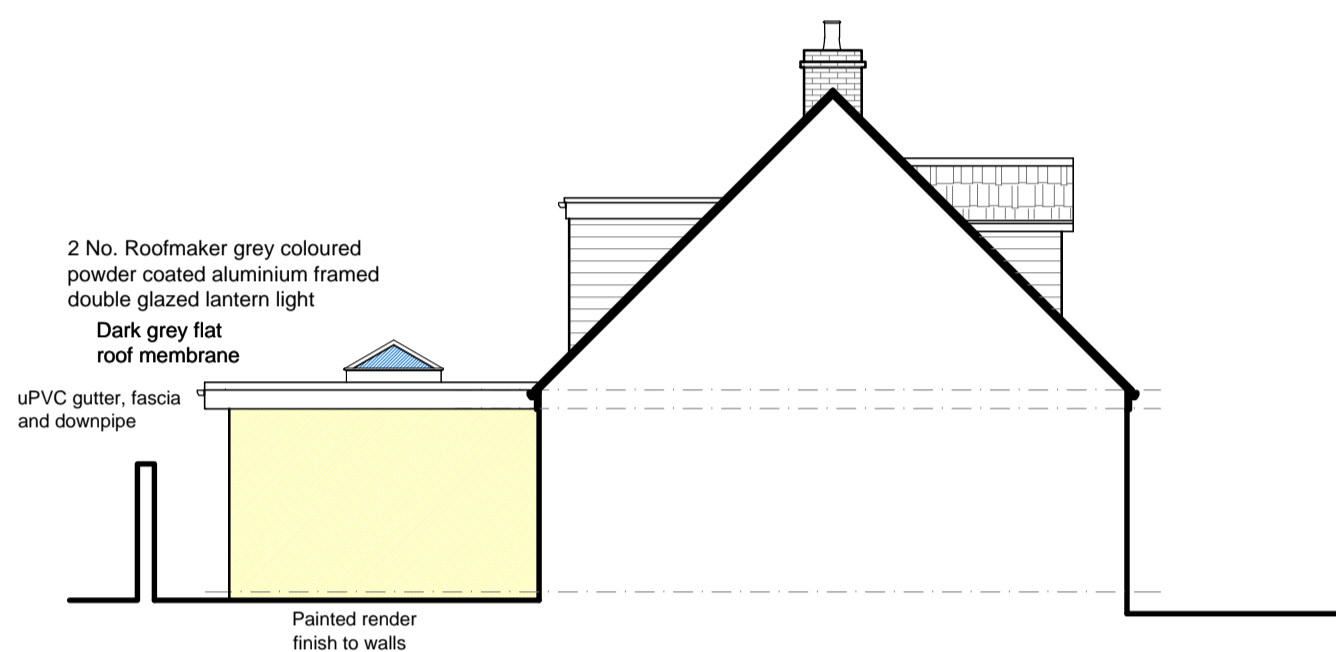

South-West Elevation 1:100

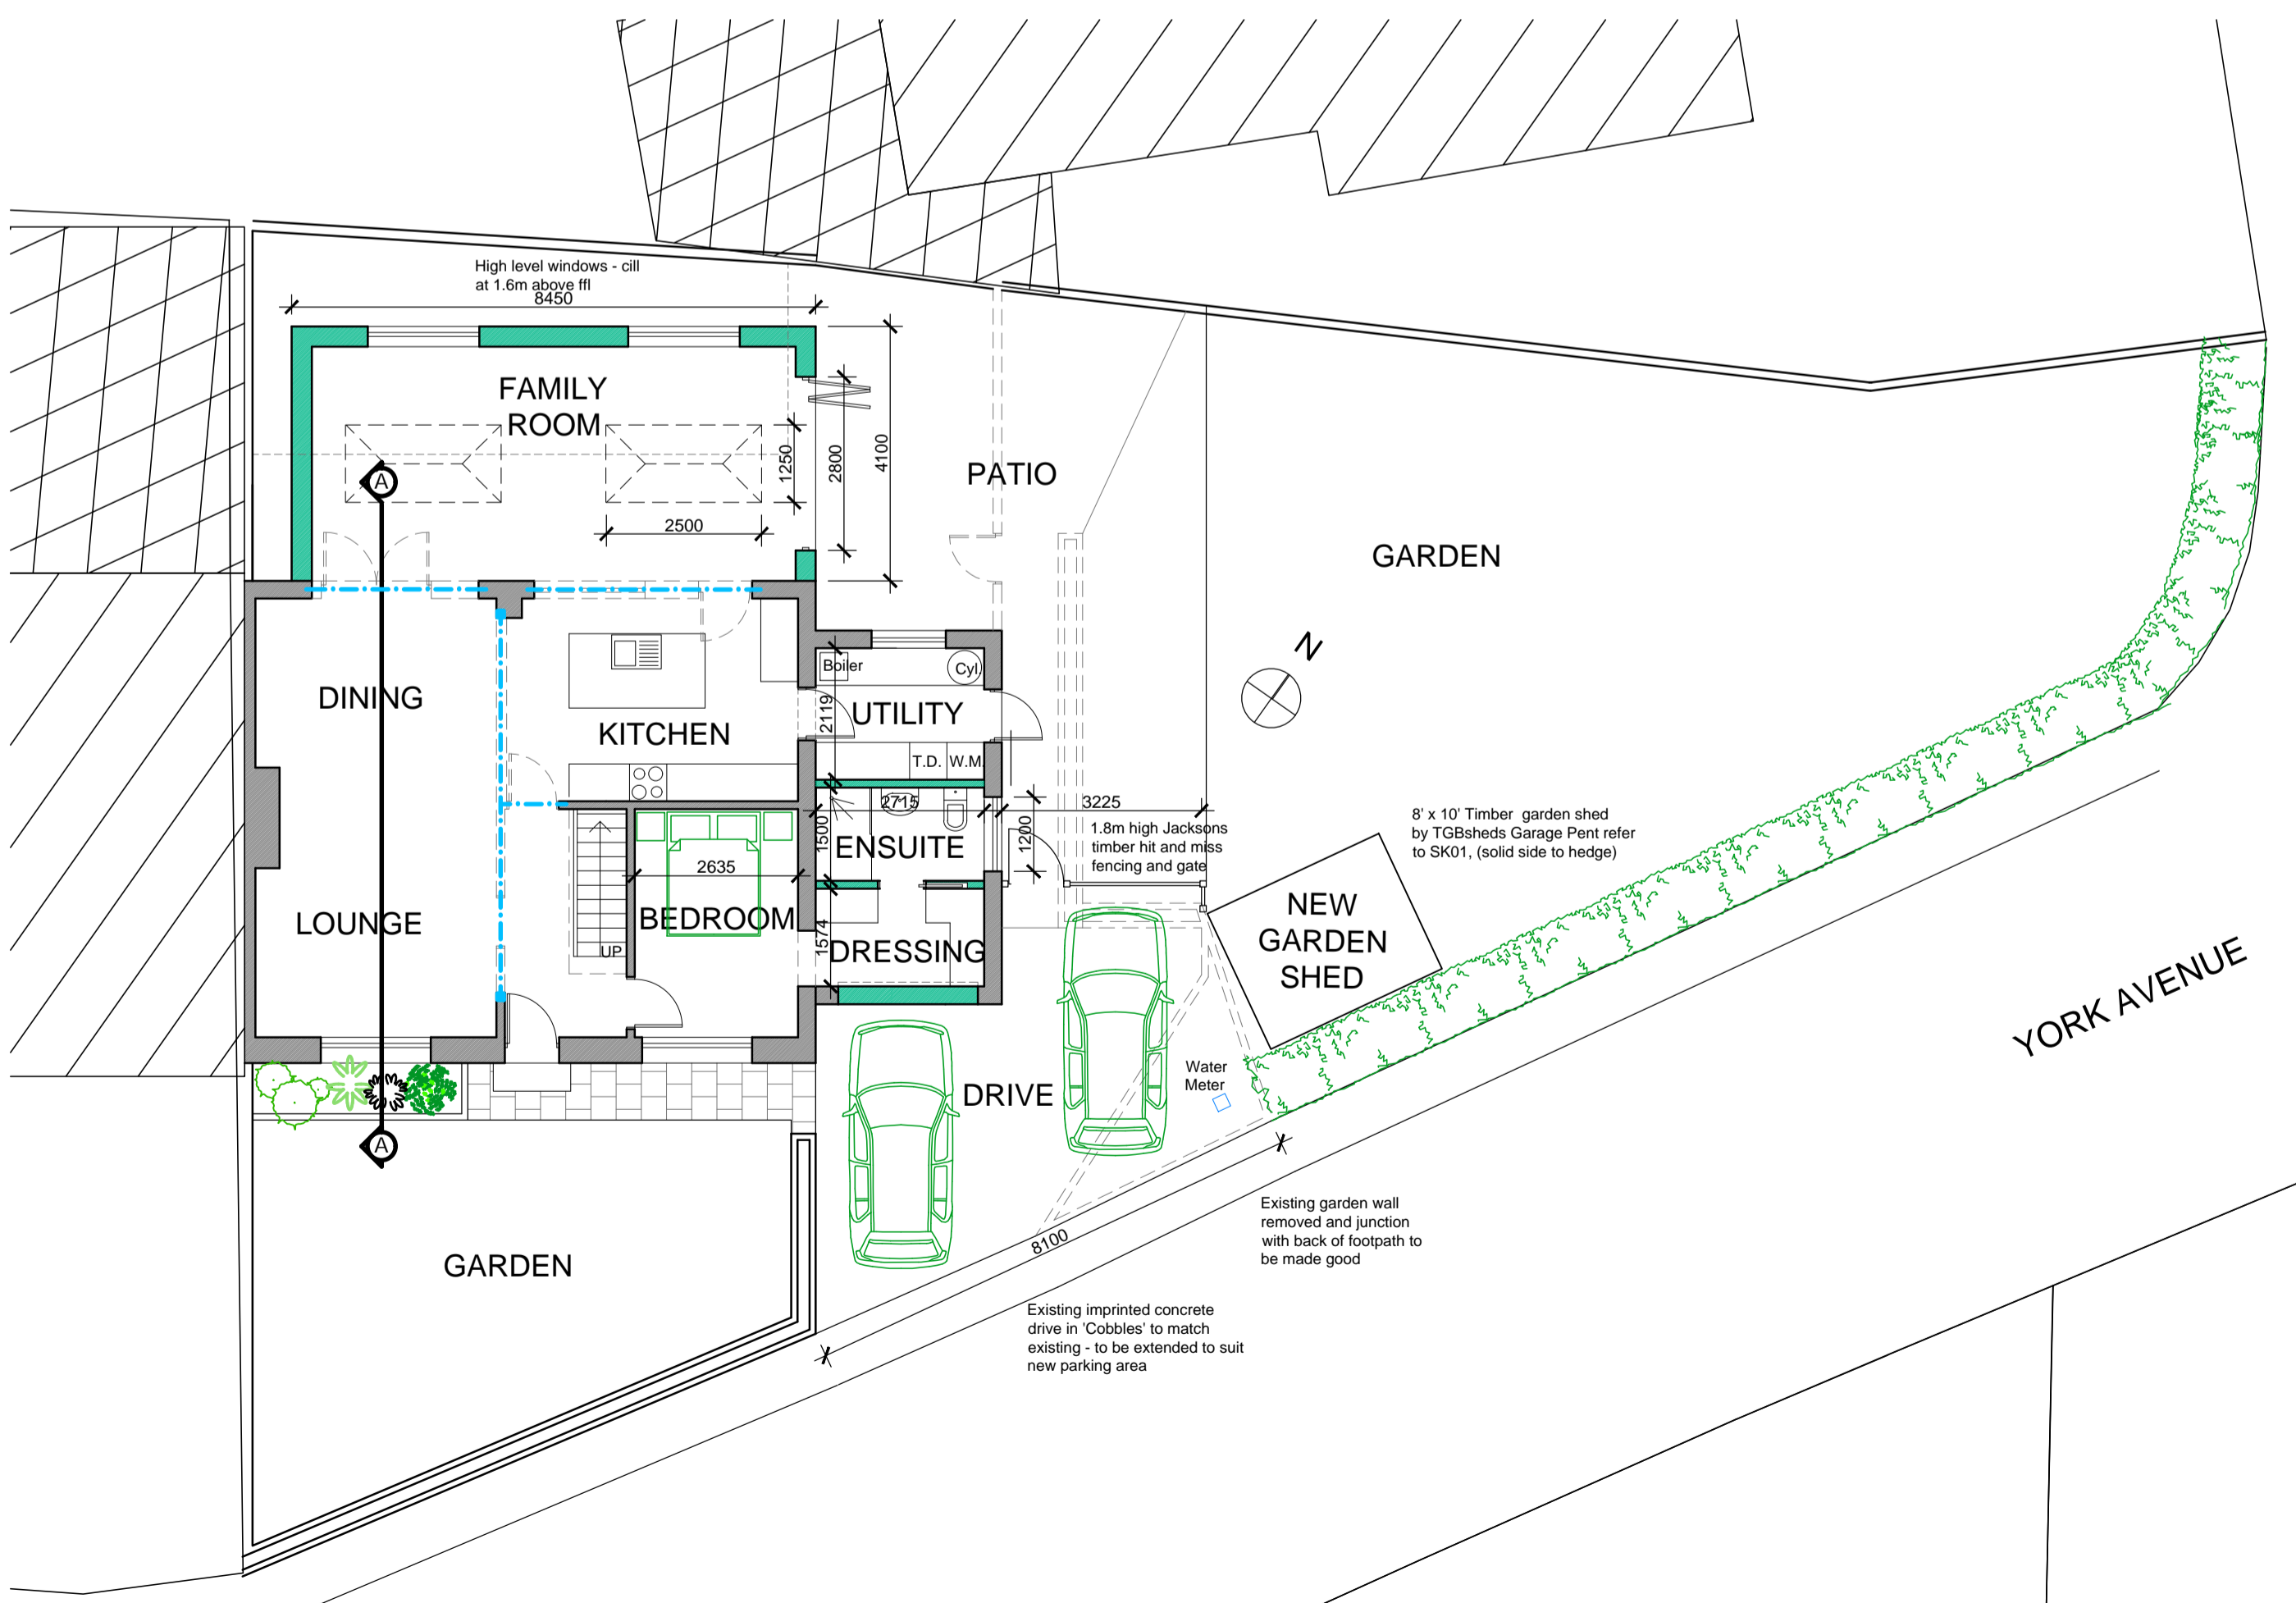


Ground Floor Plan/ Site Plan 1:100

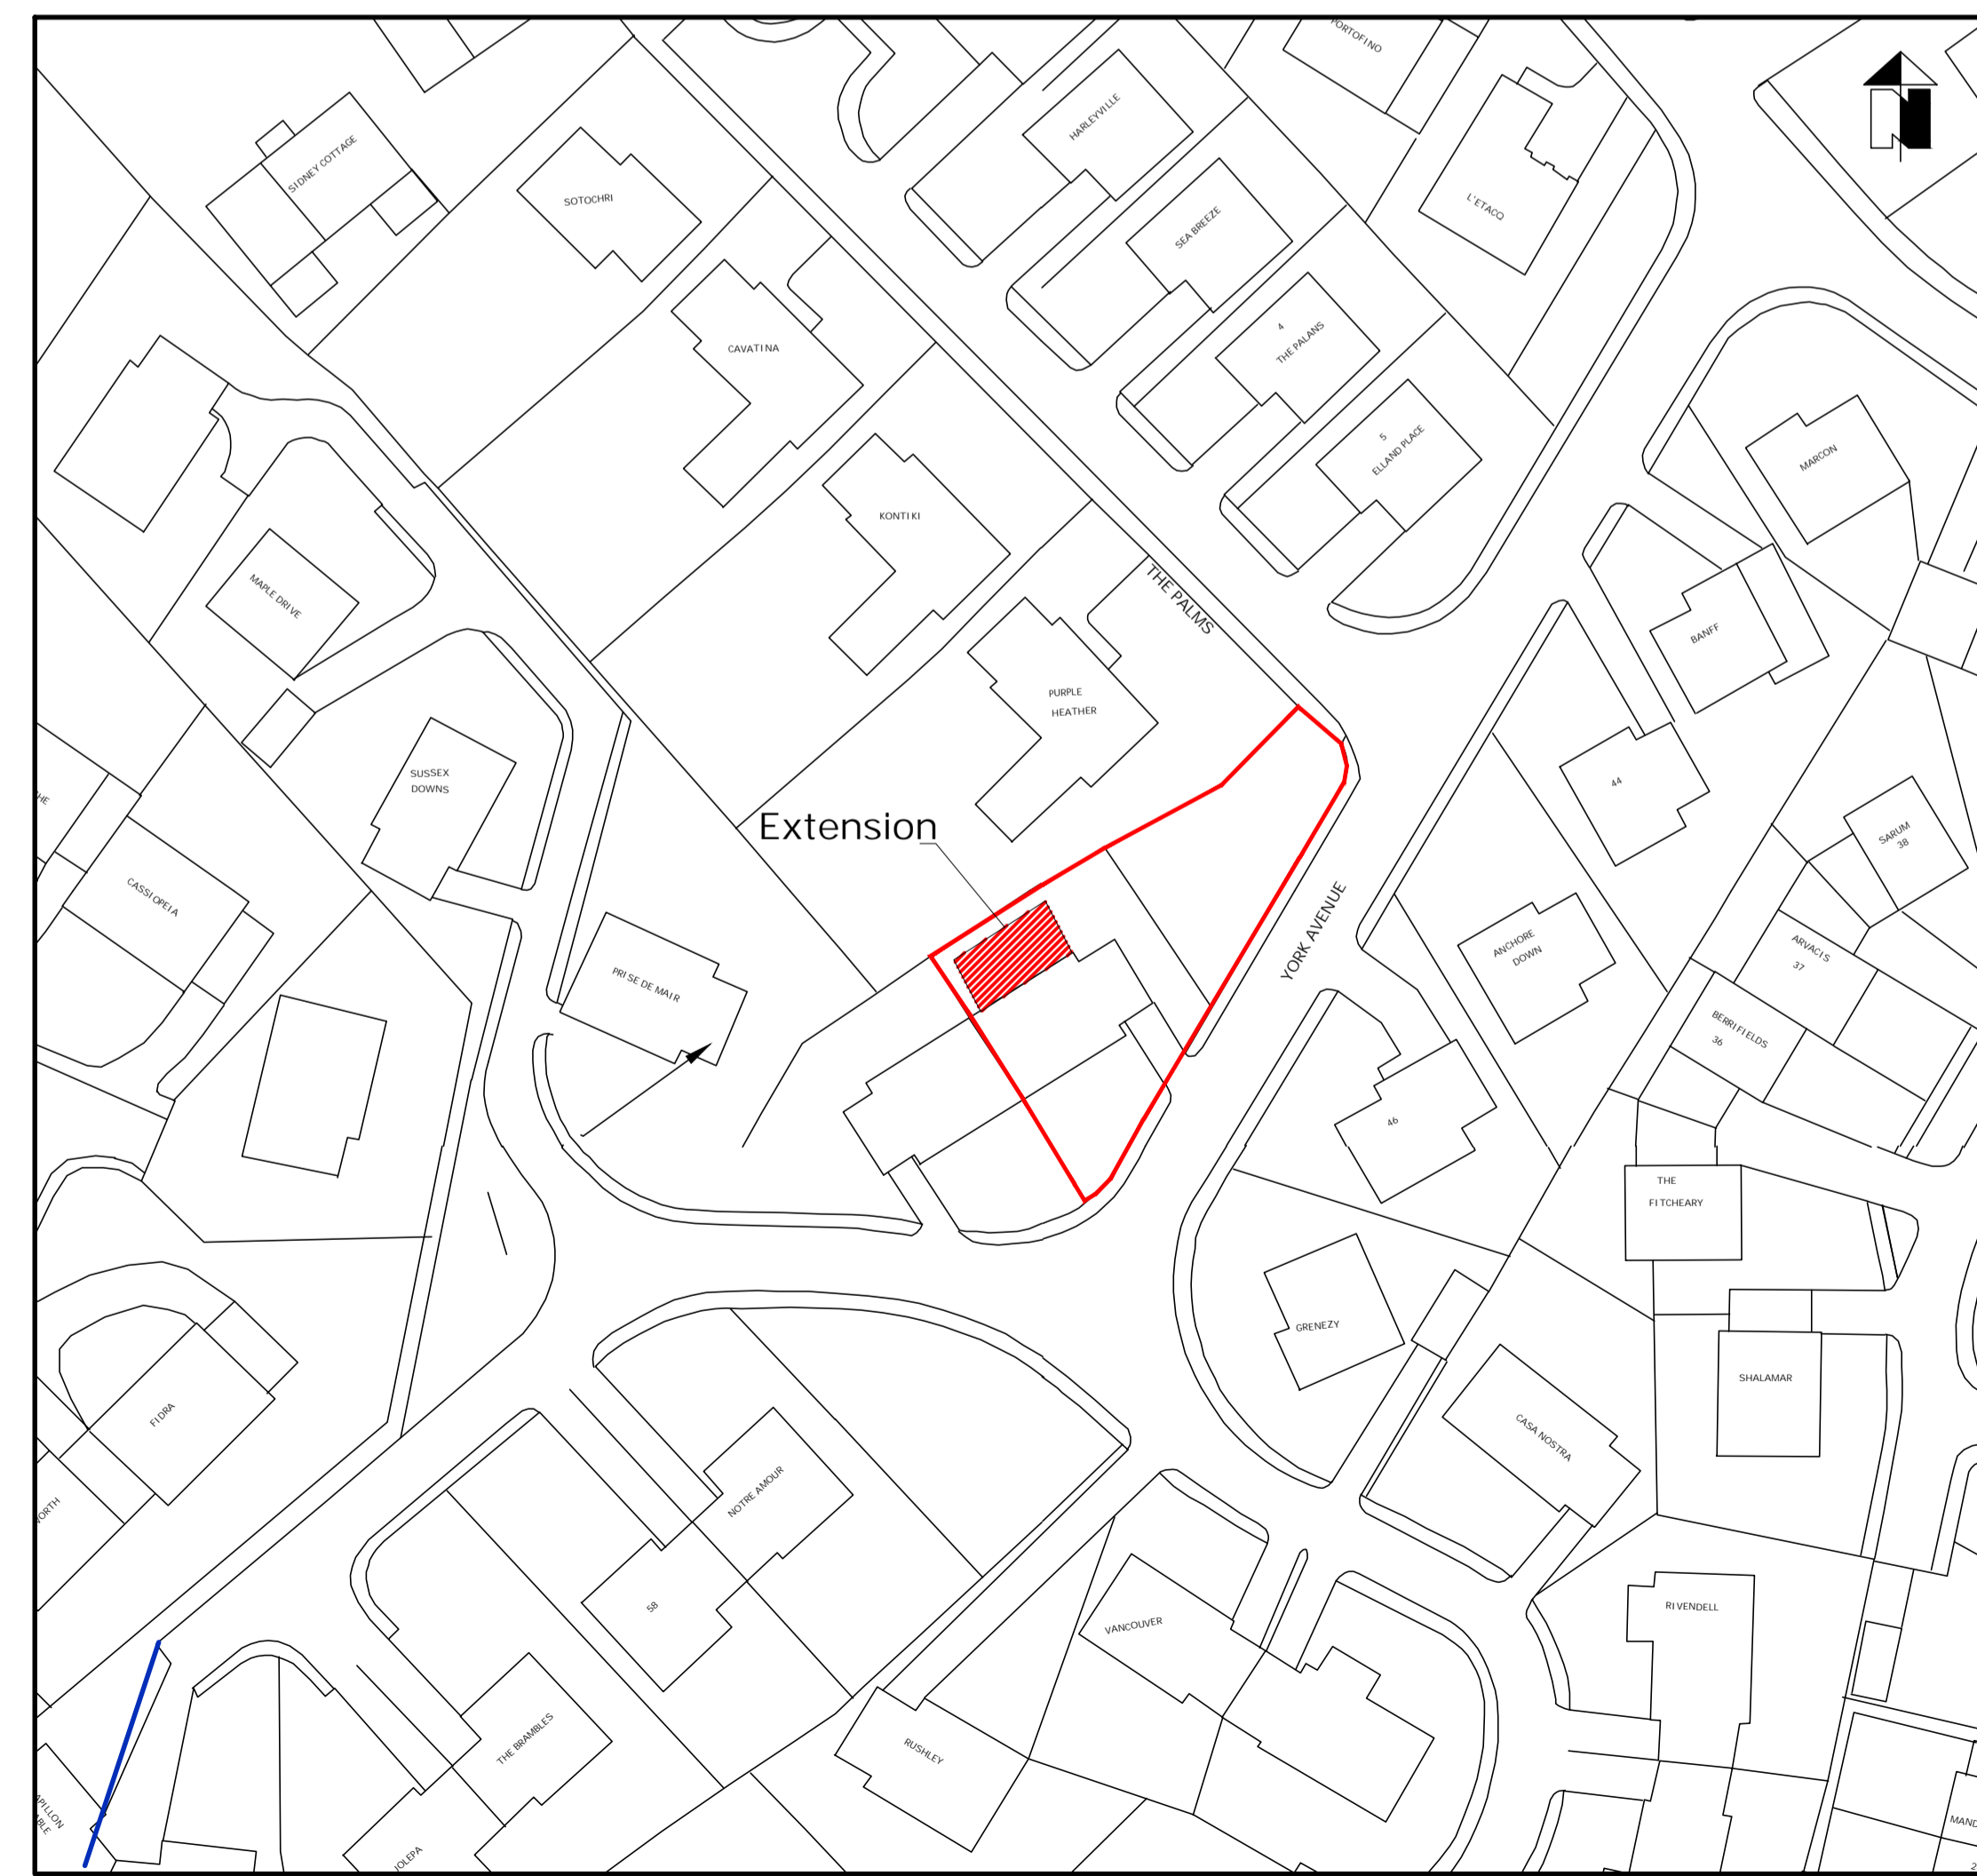

Block Plan 1:500

COPYRIGHT
THE COPYRIGHT OF THIS DRAWING IS THE PROPERTY OF MARTEL DESIGN LTD AND MUST NOT BE REPRODUCED WITHOUT PERMISSION.

NOTES
CONTRACTORS TO CHECK ALL DIMENSIONS ON SITE. DISCREPANCIES DISCOVERED BETWEEN THIS DRAWING AND SITE CONDITIONS MUST BE REFERRED TO 'MARTEL DESIGN LTD' FOR CLARIFICATION PRIOR TO CARRYING OUT ANY WORK

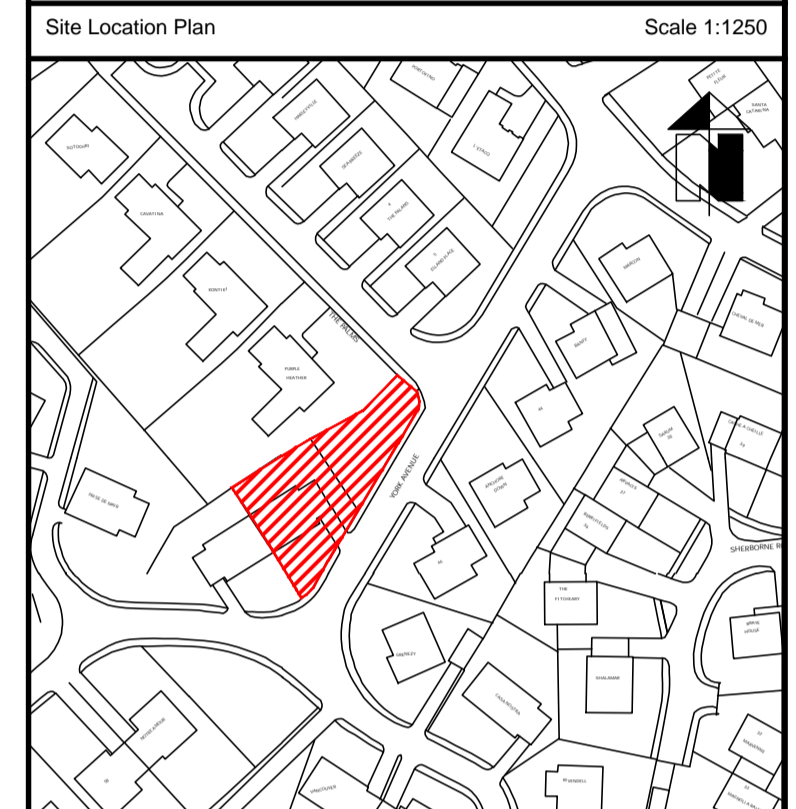

Rev.	Details	Date	Dm.
A	En-suite/dressing area updated	18/02/21	PM
B	Revised to flat roof extension, fenestration altered	16/05/21	PM
C	Fenestration altered	25/05/21	PM
D	Planning Submission	02/06/21	PM
F	Shed omitted, Detail for shed added	10/06/21	PM

MARTEL DESIGN LTD
Architectural Design · Planning · Contract Administration
Civil · Structural · Building Engineering

Le Rocher Cottage, Rue du Rocher, Torteval, Guernsey, GY8 0PG
T:01481 265244 E:marteldesign@cwgsy.net W:marteldesign.co.uk
Martel Design Ltd Registered in Guernsey No. 49259
Director: Paul Martel MD&AT MD&B C B&L E MC&AE

Project:
Proposed Alterations to:-
Donya
York Avenue, Port Soif
Vale,
Guernsey, GY6 8AS

Client:
Mr & Mrs N Maunder

Title:
Planning Submission
Plan, Elevations and Section

Scale: 1:100		
Date: January 2021	Dm. Paul Martel	
Ref No.	Drg No.	Rev.
20-0961	02	F