



COPYRIGHT

A7 Design Limited **DO NOT GIVE CONSENT** to photograph, photocopy or copy by any other means, the content included within this drawing whether in full or in part without a separate permission from the author. In accordance with the copyright (Bailiwick of Guernsey) Ordinance, 2005 - The copyright of ALL information remains the intellectual property of A7 Design Limited.


NOTES

Figured dimensions are to be used in preference to scaled dimensions. Developers / Contractors **MUST CHECK ALL** dimensions and levels on site and any discrepancies must be reported to A7 Design Limited. If in doubt consult A7 Design Limited.

AMENDMENTS

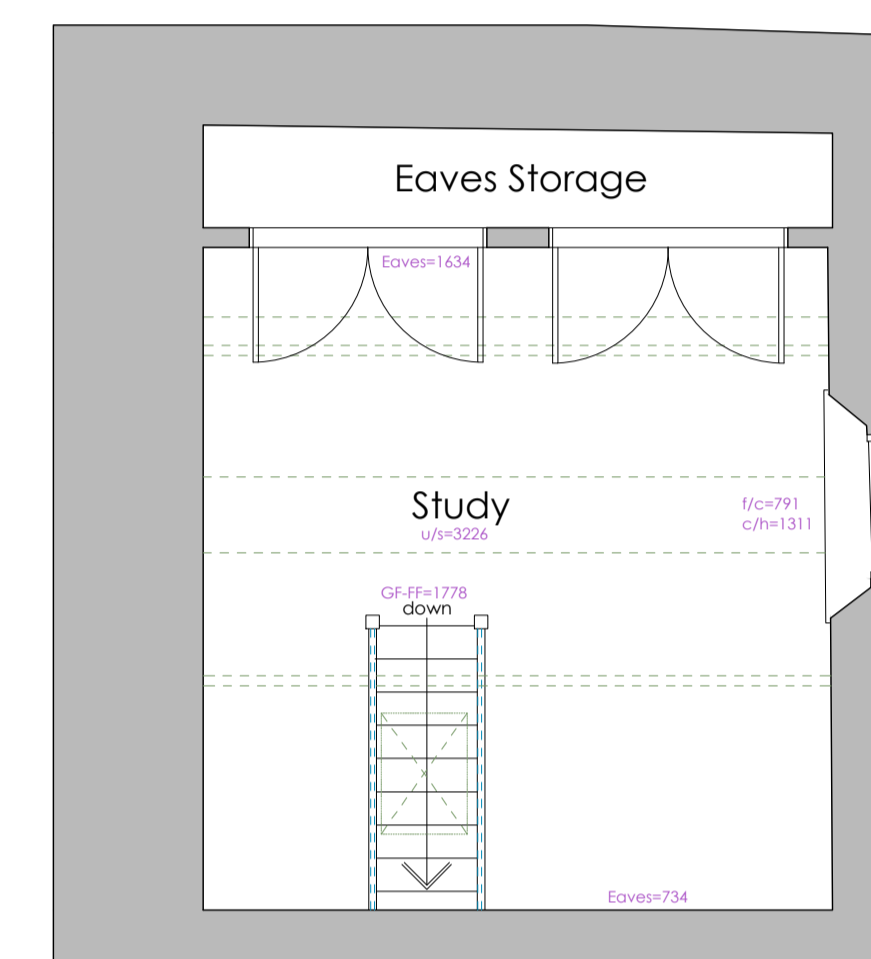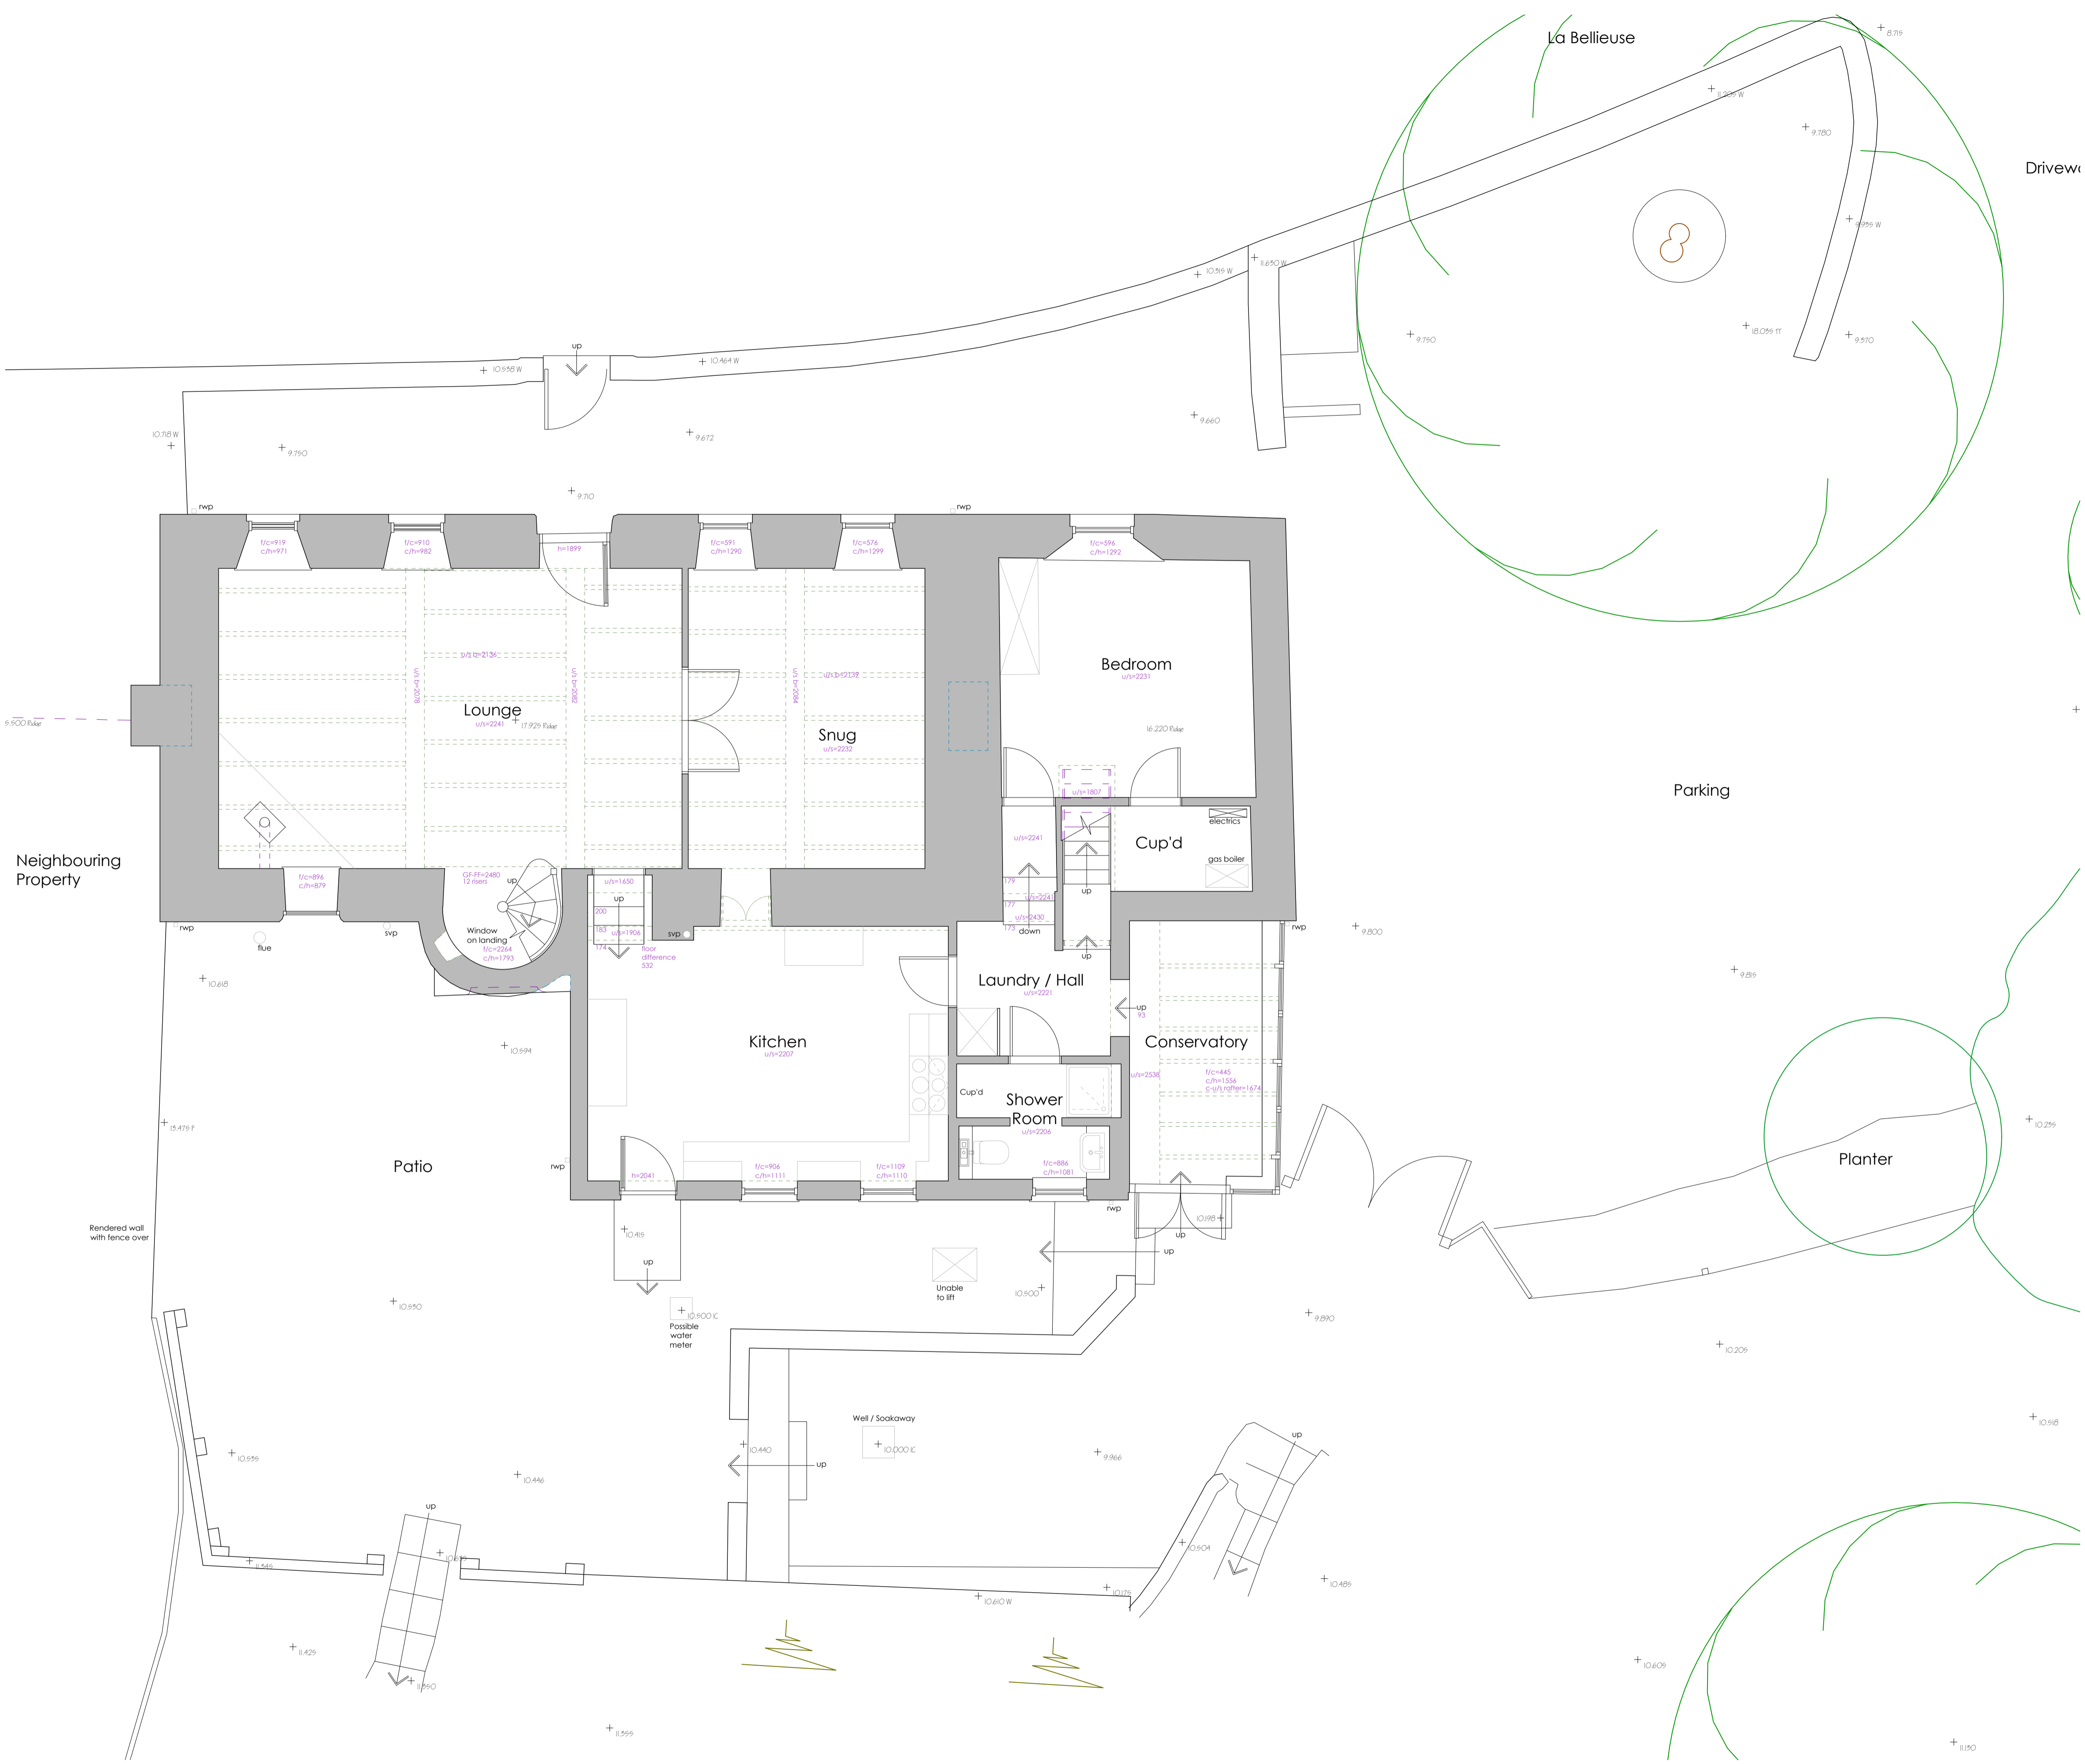

Part First Floor Plan 1:50

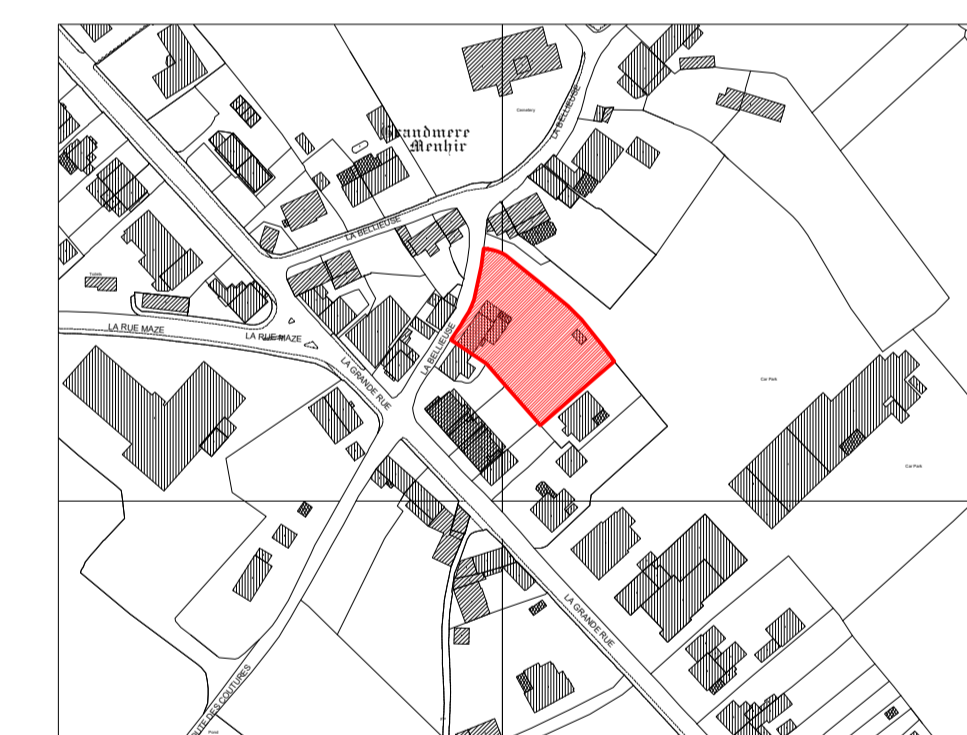


Location Plan 1:2500

Copyright 2021 States of Guernsey/Digimap Ltd
Digimap licence No:109



Part Site / Ground Floor Plan 1:50

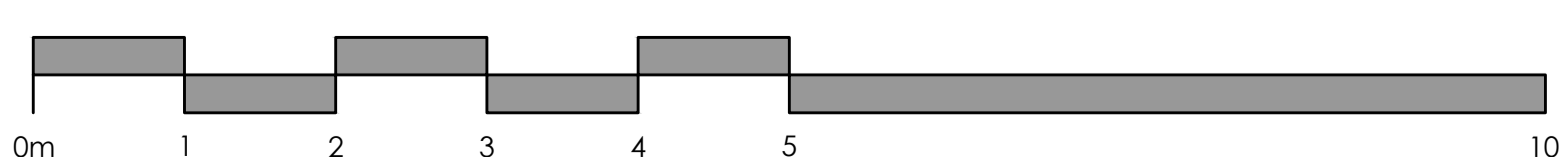

WWW.A7DESIGN.CO.UK 01481 248330 admin@a7design.co.uk

Project Description
Proposed Extension and Alterations to Provide Additional Accommodation

Site Location
La Cordonnerie,
La Bellieuse,
St Martin,
GY4 6RP

Cadastre Ref.
J003050000

Drawn By
L. Gray

Client
Mr & Mrs B. Rees

Date
March 2021

Drawing Status
-

Scale
1:50 - @A1

Drawing Title
Part Site / Ground Floor Plan &
Part First Floor Plan

Drawing Type
Survey

Client Ref. 20-1229 **Drawing Ref.** SD-01 **Revision** -