




Proposed North Elevation Scale:- 1:100

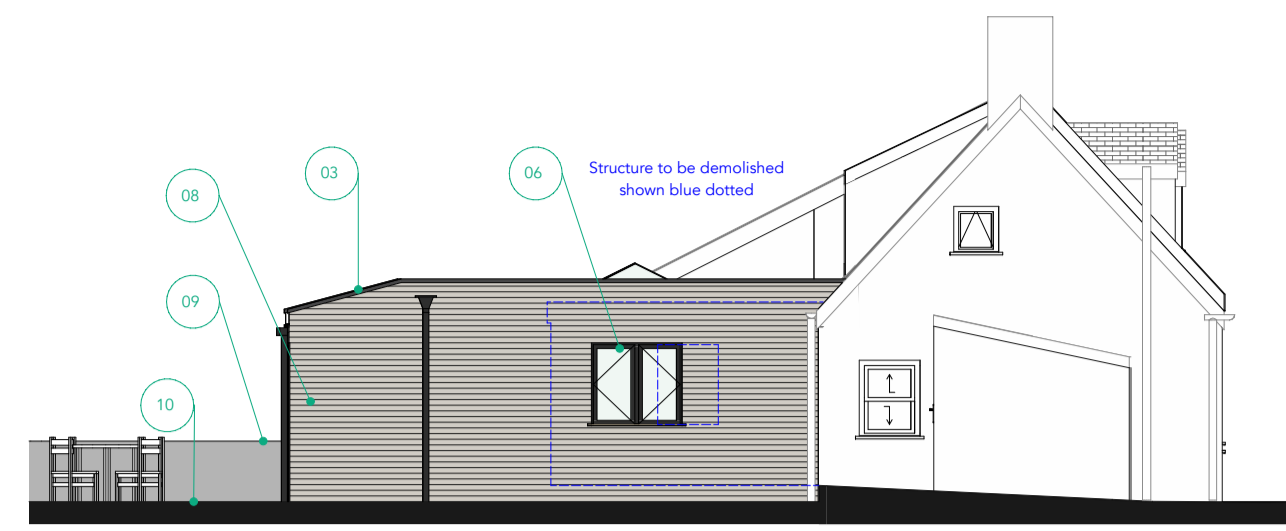


Proposed East Elevation Scale:- 1:100

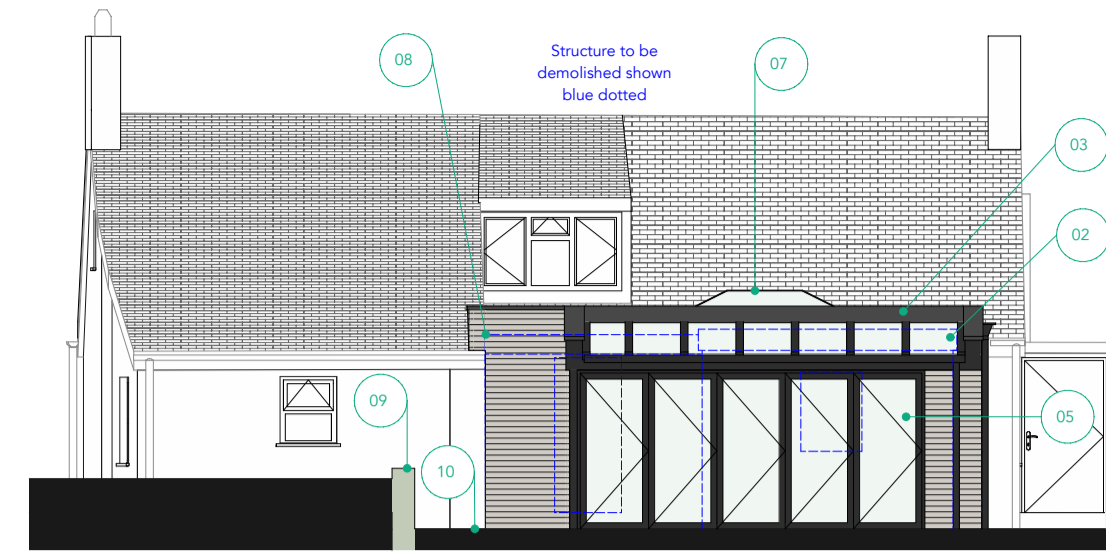


Proposed South Elevation Scale:- 1:100

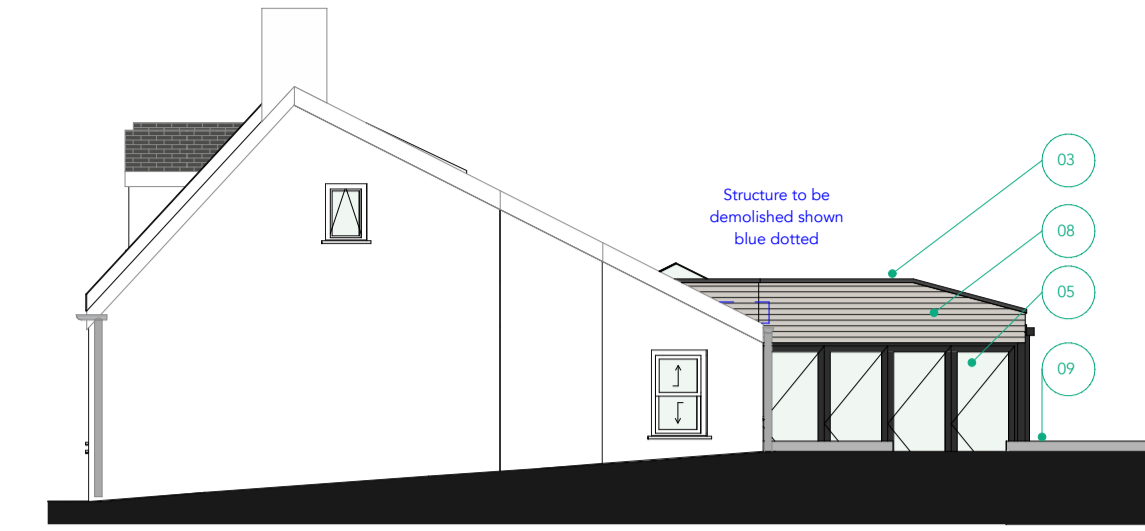

Proposed West Elevation Scale:- 1:100

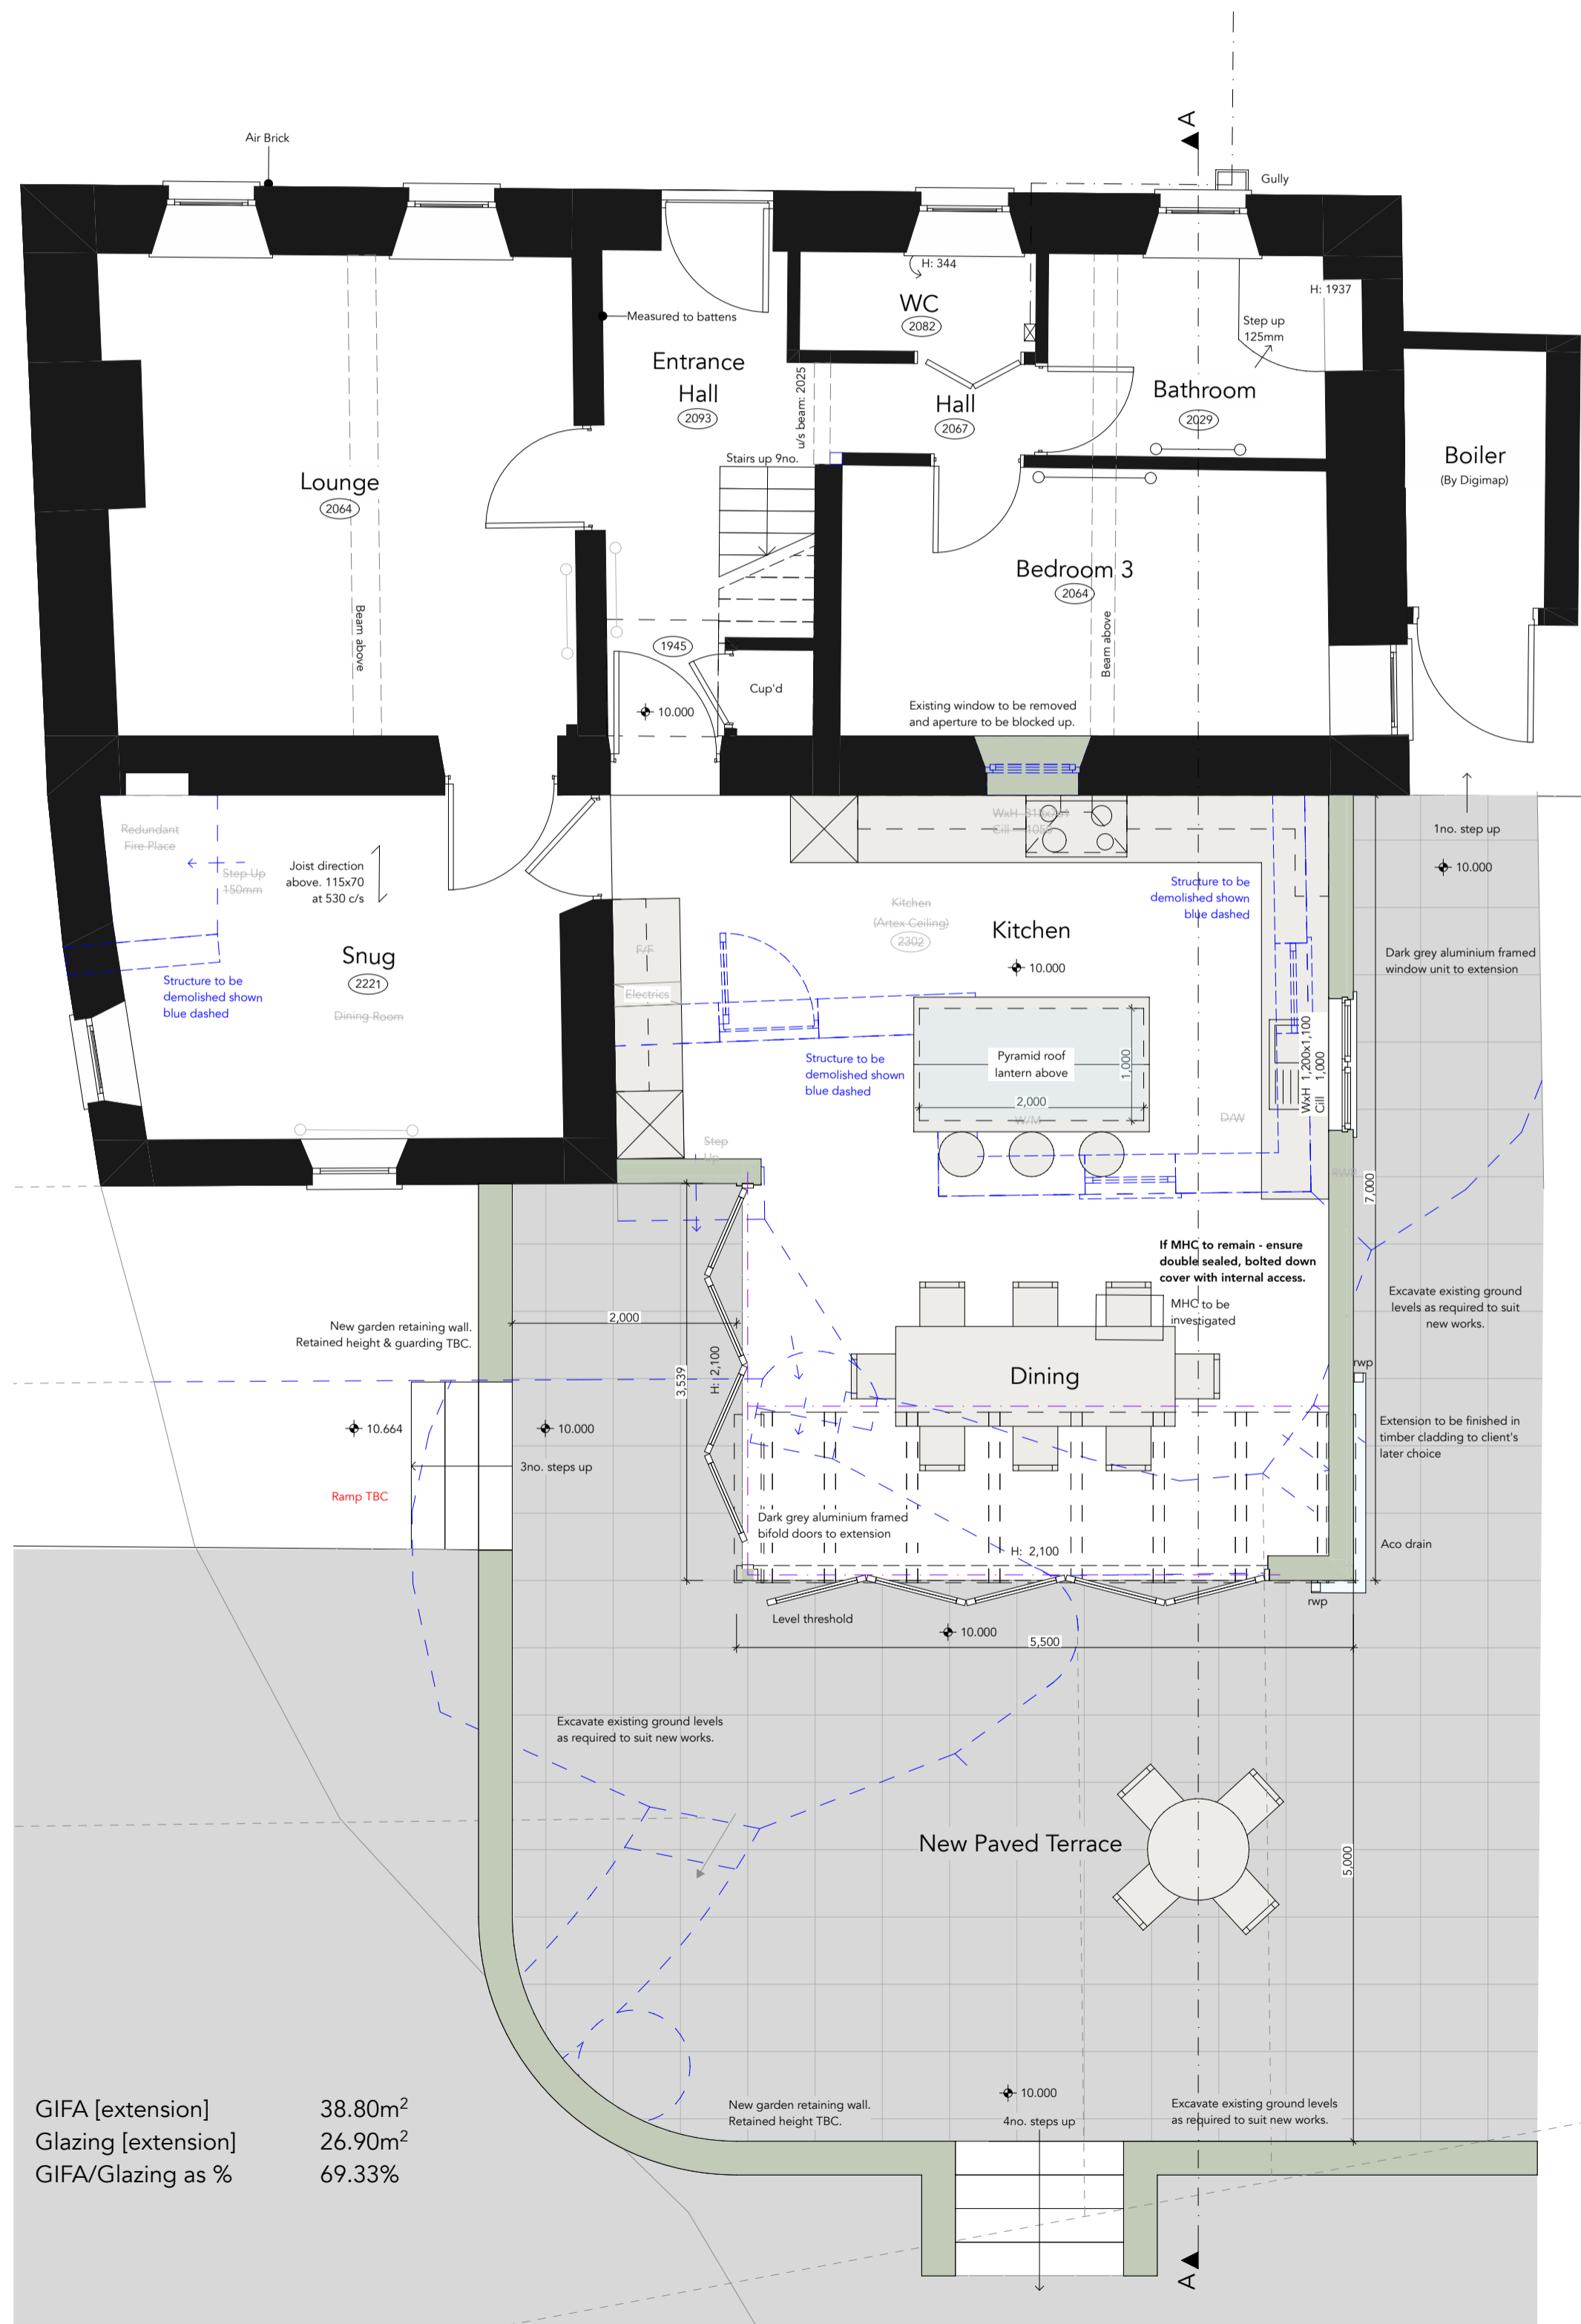


Proposed Ground Floor Plan Scale:- 1:50

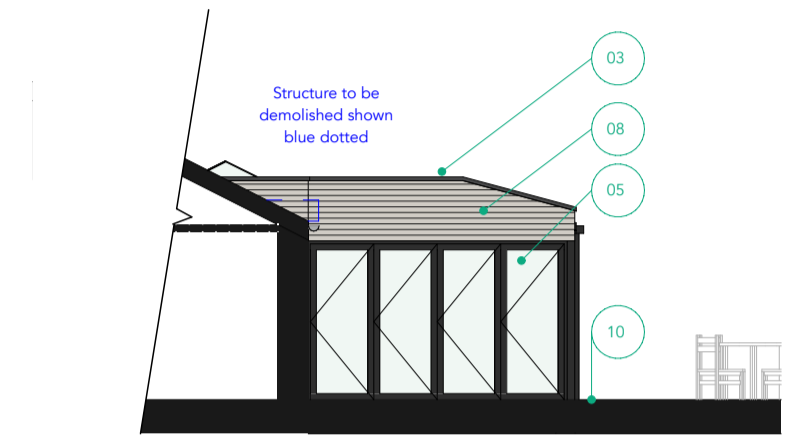


Proposed West Elevation/ Part Section Scale:- 1:100




Site Location Plan Scale:- 1:1250

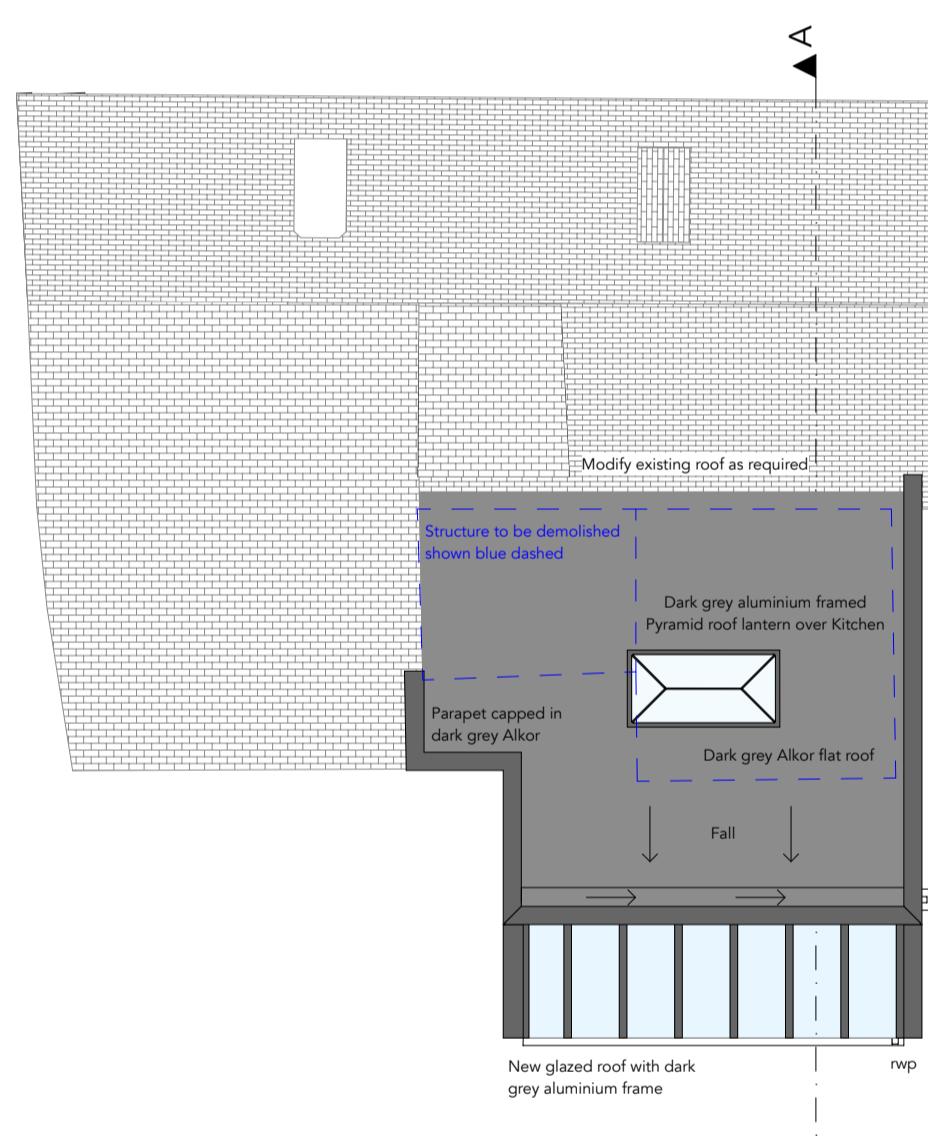

Proposed Roof Plan Scale:- 1:100

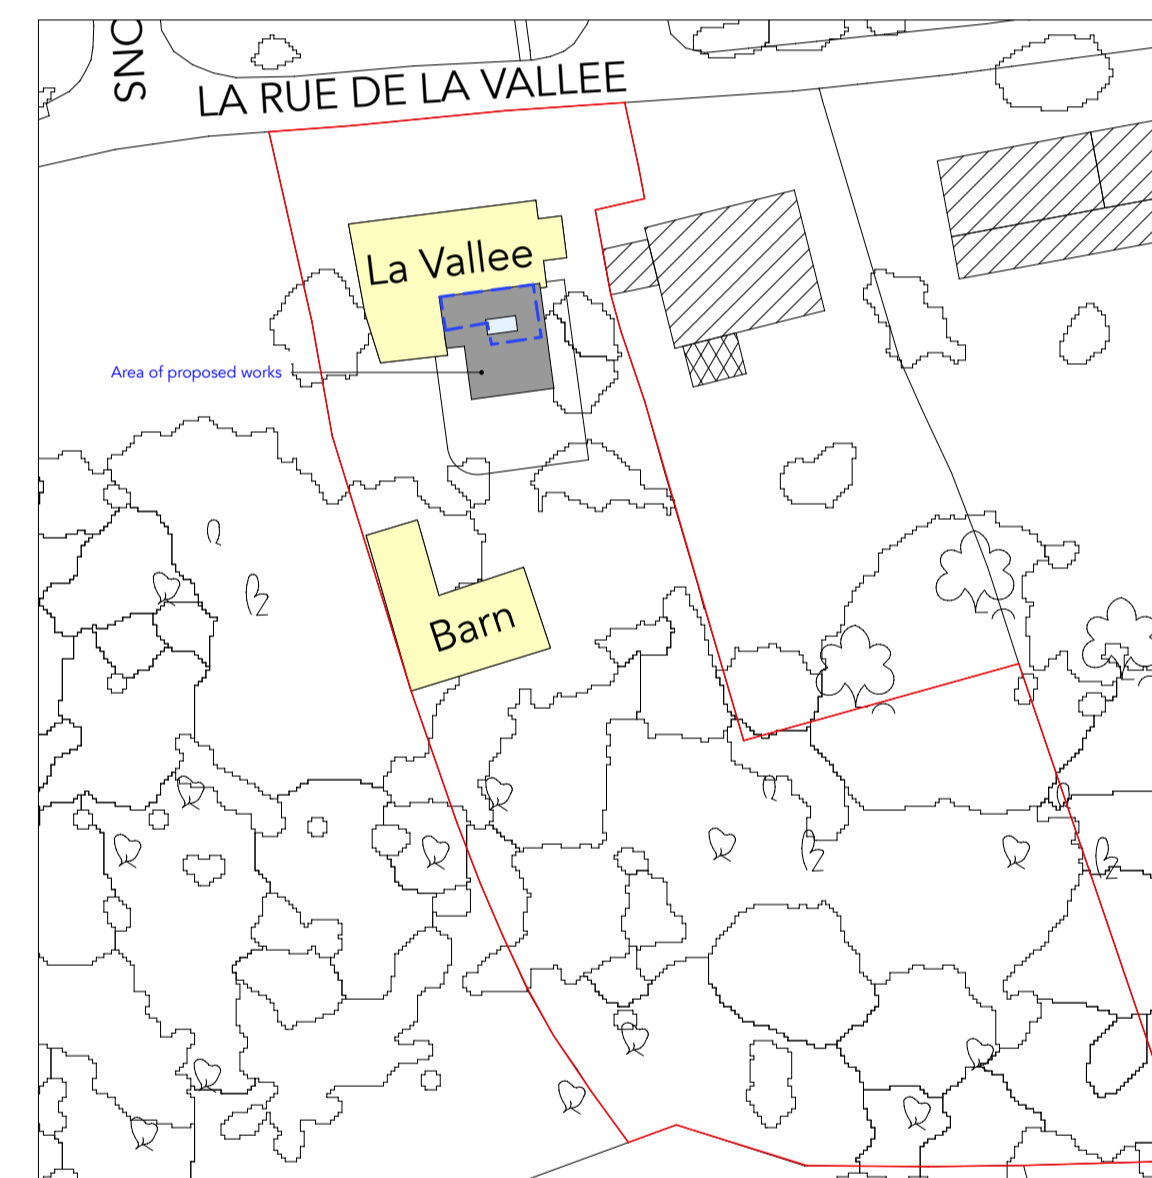

Block Plan (Extent of Domestic Curtilage TBC) Scale:- 1:500

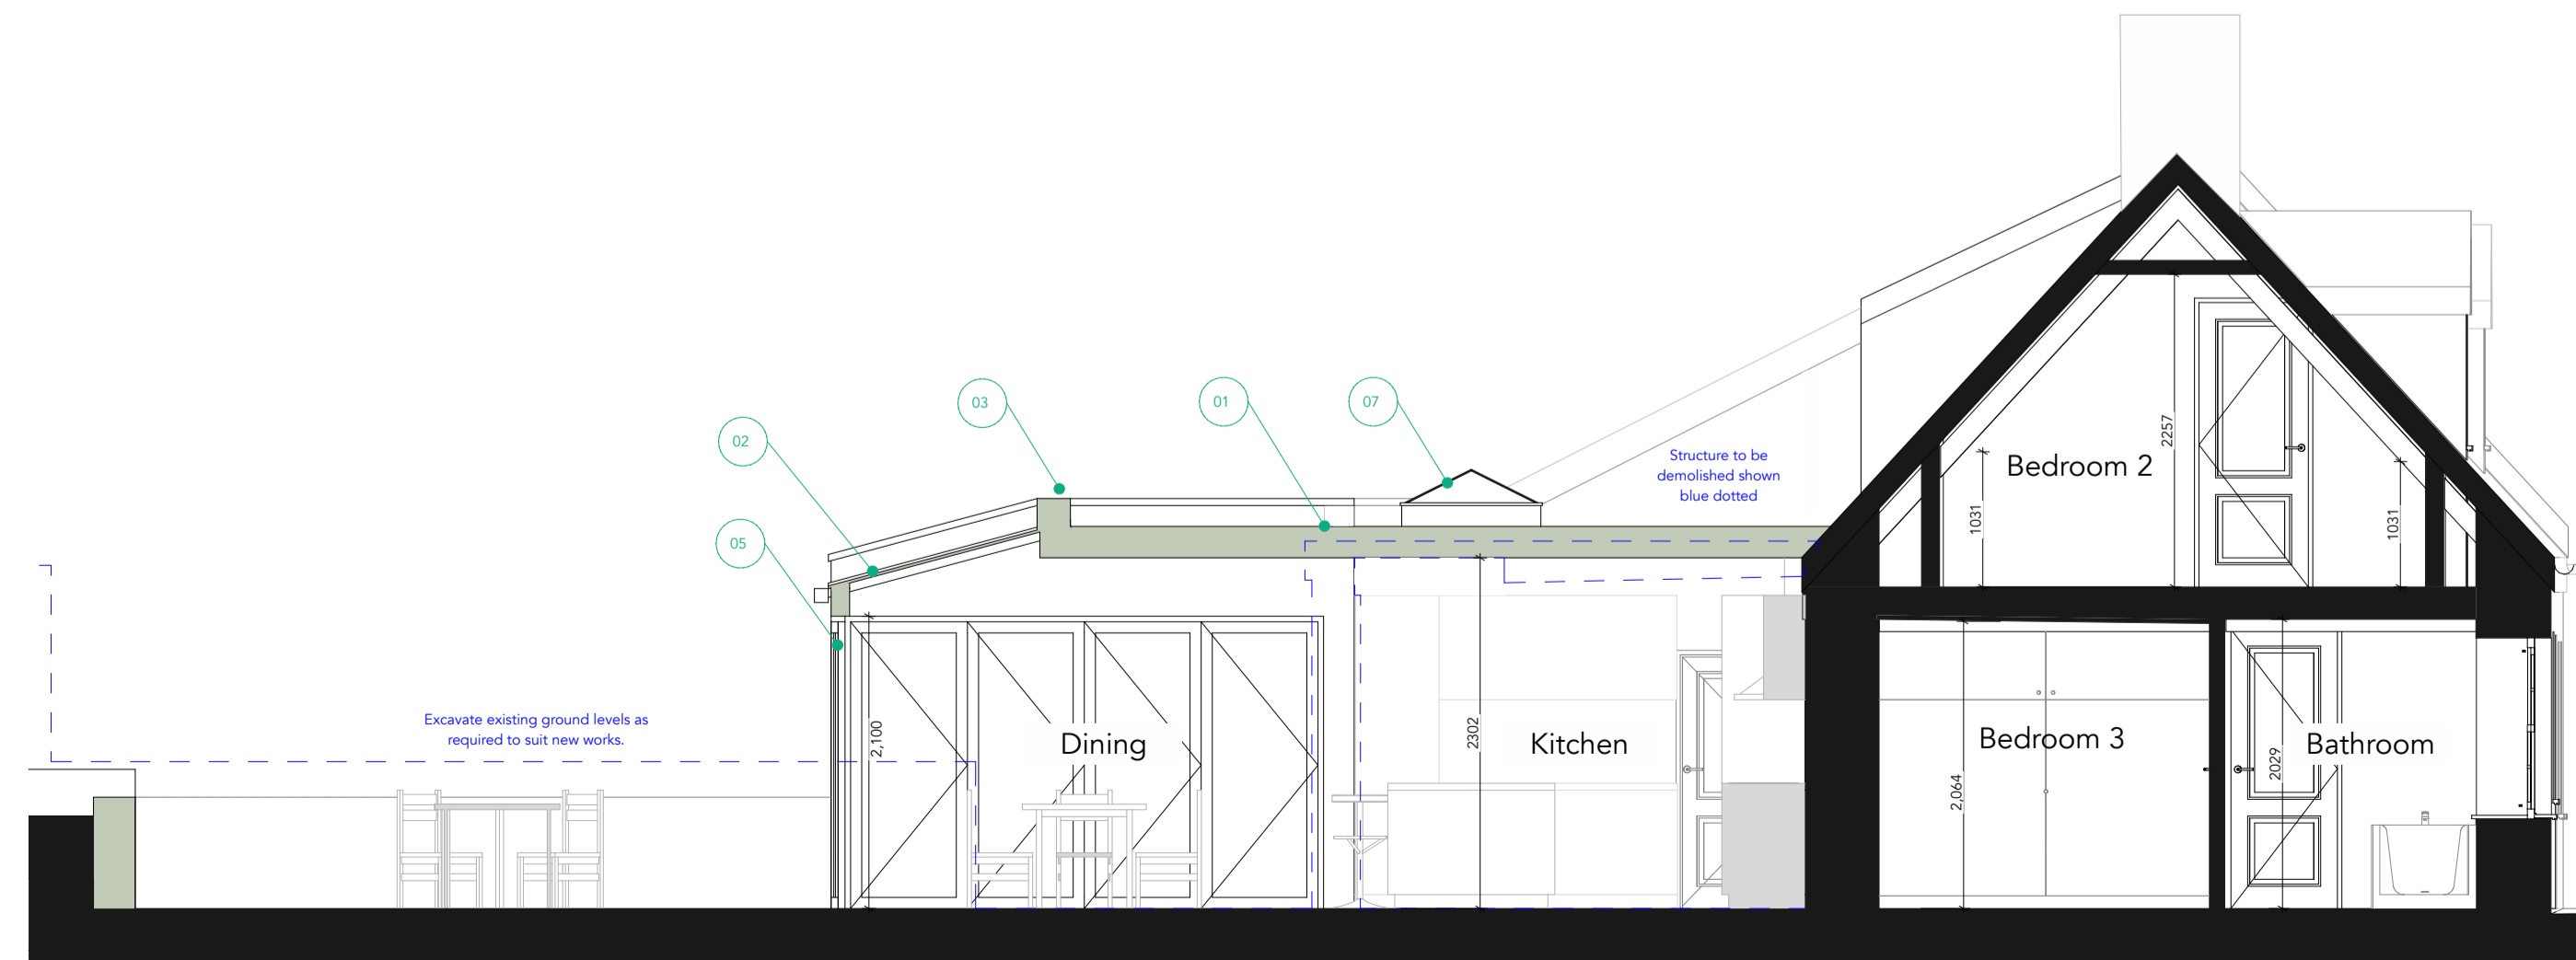


Proposed Section A-A Scale:- 1:50

Copyright:
This drawing is the copyright of JG Architecture Limited and may not be reproduced without the company's permission in writing.
Notes:
It is the contractor's responsibility to check all dimensions and levels on site. The contractor should not scale off of the drawings under any circumstance.

Revisions

Proposed Materials

- Roof:**
01 - Flat roof with dark grey single ply roofing membrane
02 - Glazed roof with dark grey aluminium framing
03 - Parapets & glazed roof upstands capped in dark grey Alkor
- Hoppers and RWP's:**
04 - Dark grey Upvc
- Fenestration:**
05 - Dark grey Aluminium framed sliding/folding doors
06 - Dark grey Aluminium framed window
07 - Dark grey Aluminium framed pyramid roof lantern
- Walls:**
08 - Extension walls finished in timber cladding (to client's later choice)
09 - Retaining walls finished in granite
- Hard landscaping:**
10 - Patio slabs to path, terrace & steps

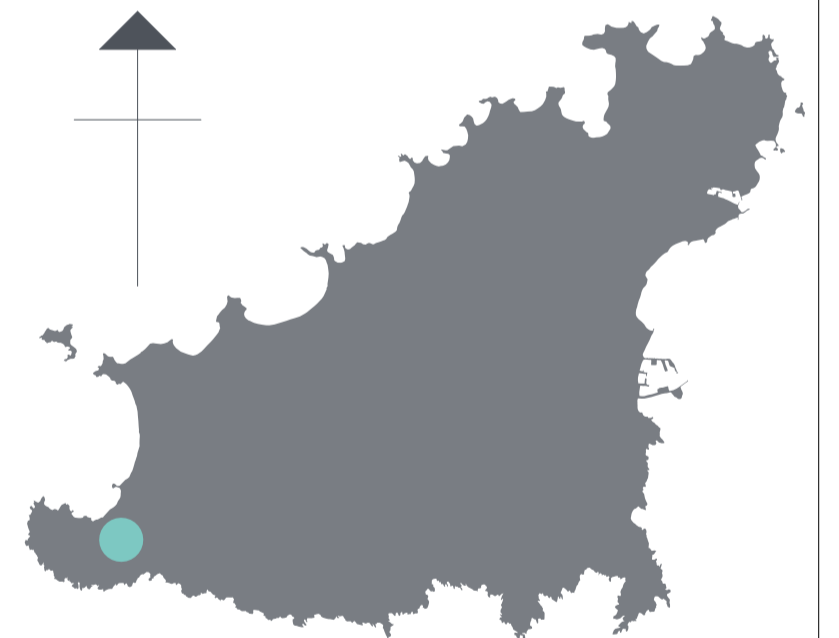

JG ARCHITECTURE LTD
Unit 1 - Cobo Business Centre
Close de Salle
Route de Carteret
Castel
Guernsey
GY5 7YX

T 01481 245767
E info@jga.gg
URL www.jga.gg

Project

Extension & Alterations at-
La Vallee
La Rue De La Vallee
Torteval
GY8 0PW

Client

Mrs M Middleton

Drawing title

Planning: Proposed Ground Floor & Roof Plans, Elevations,
Section A-A, Site Location & Block Plan

Date	August 2021	Drawn	MM
Scale	As noted at A1	Checked	MP
Project no.	2124	Drawing no.	02.01