

LES BEAUCAMPS HIGH SCHOOL  
Level 4 (Teaching Block) Proposed GA Plan

NOTE: The contractor is responsible for the checking of all site dimensions and levels. These should be checked prior to ordering of any components and before commencement of the works on site. All discrepancies should be brought to the immediate attention of the Contract Administrator.

**SAFETY, HEALTH AND ENVIRONMENTAL INFORMATION**


In addition to the hazards / risks associated with the types of work detailed on this drawing, not the following:

**CONSTRUCTION**

**MAINTENANCE / CLEANING**

**DECOMMISSIONING / DEMOLITION**

It is assumed that all works will be carried out by a competent contractor working, where appropriate, to an approved method statement.

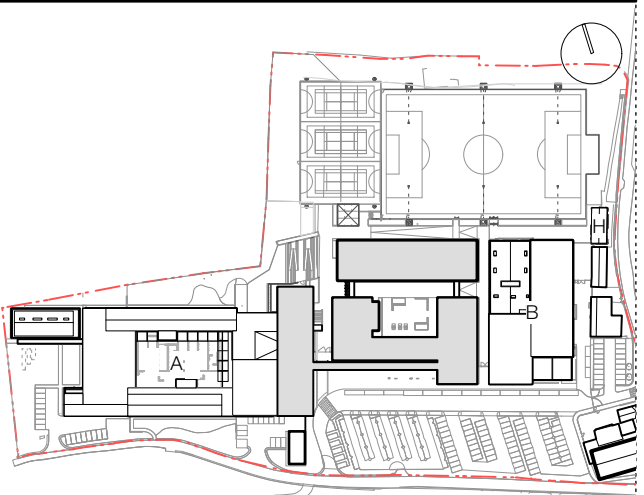

REV	DATE	DESCRIPTION	BY	CHKD
00	04.12.19	ISSUED FOR PLANNING	DE	00

**DESIGNENGINE**  
ARCHITECTS

Project Name: Guernsey Schools, Les Beaucamps High School  
Date of Issue: December 2019  
Scale: 1:250 @ A1, 1:500 @ A3  
Status of Guernsey: Level 4 Proposed GA Plan  
Drawing Title: PLANNING  
Drawing Number: 1839-P-2141  
Page: 00