



LES BEAUCAMPS HIGH SCHOOL
Level 1 Proposed GA Plan

NOTE: The contractor is responsible for the checking of all site dimensions and levels. These should be checked prior to ordering of any components and before commencement of the works on site. All discrepancies should be brought to the immediate attention of the Contract Administrator.

SAFETY, HEALTH AND ENVIRONMENTAL INFORMATION


In addition to the hazards / risks associated with the types of work detailed on this drawing, not the following:

CONSTRUCTION

MAINTENANCE / CLEANING

DECOMMISSIONING / DEMOLITION

It is assumed that all works will be carried out by a competent contractor working, where appropriate, to an approved method statement.

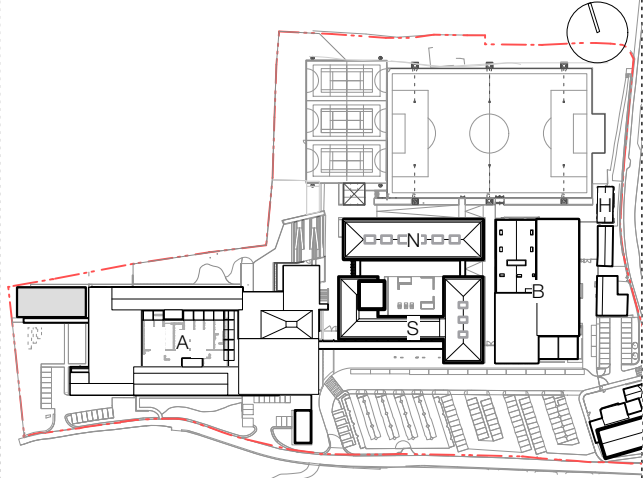

00	04.12.19	ISSUED FOR PLANNING	DE	00
rev	date	notes	drawn	chkd

DESIGNENGINE
ARCHITECTS

Project Name Guernsey Schools, Les Beaucamps High School	Date of issue December 2019	Scale 1:250 @ A1, 1:500 @ A3
Location States of Guernsey	Drawing title Level 1 Proposed GA Plan	
Project Number PLANNING	Project Reference 1839-P-2110	Revision 00