



**WEST ELEVATION**

1 : 100

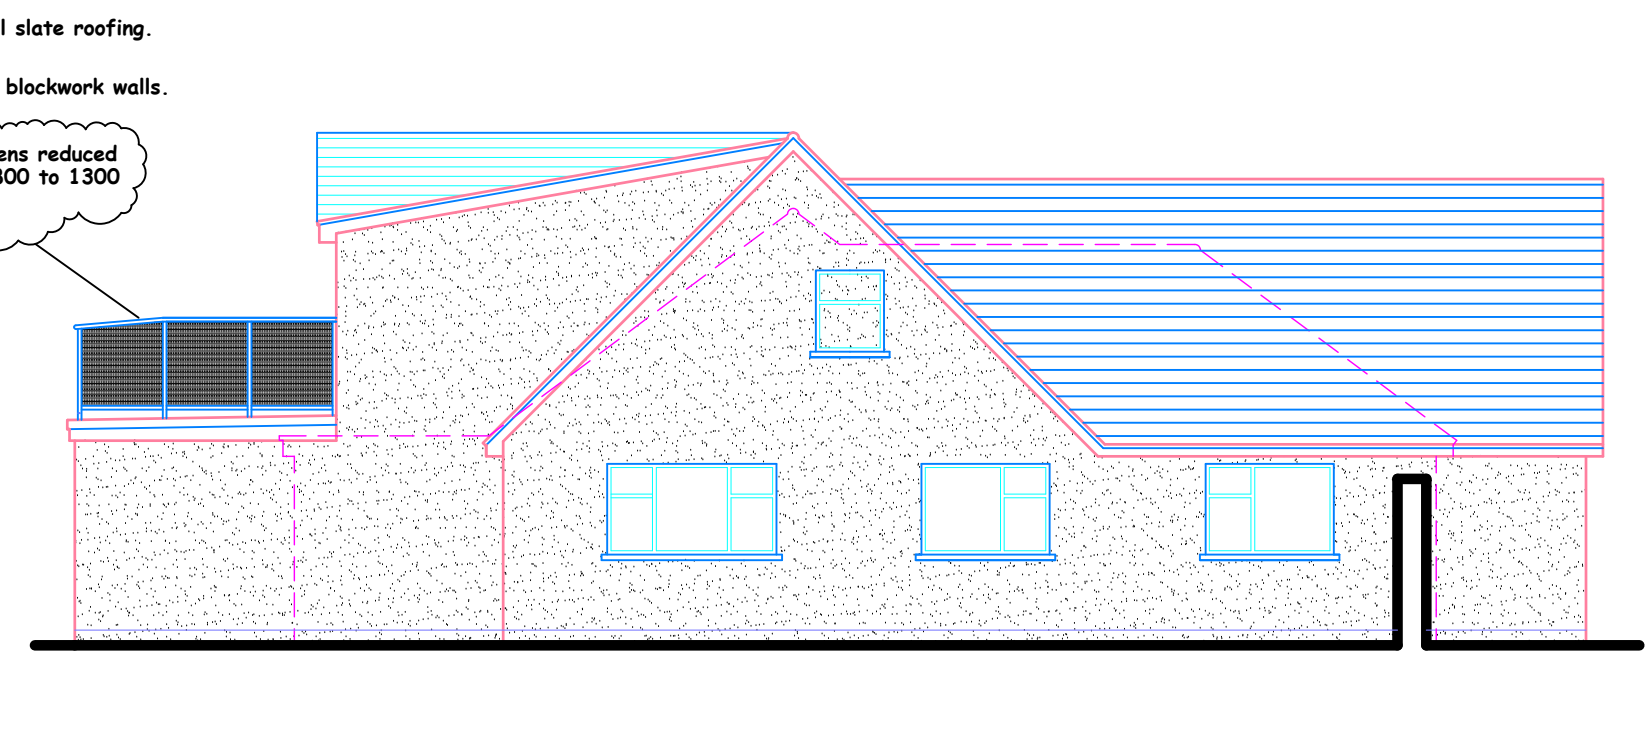


**EAST ELEVATION**

1 : 100

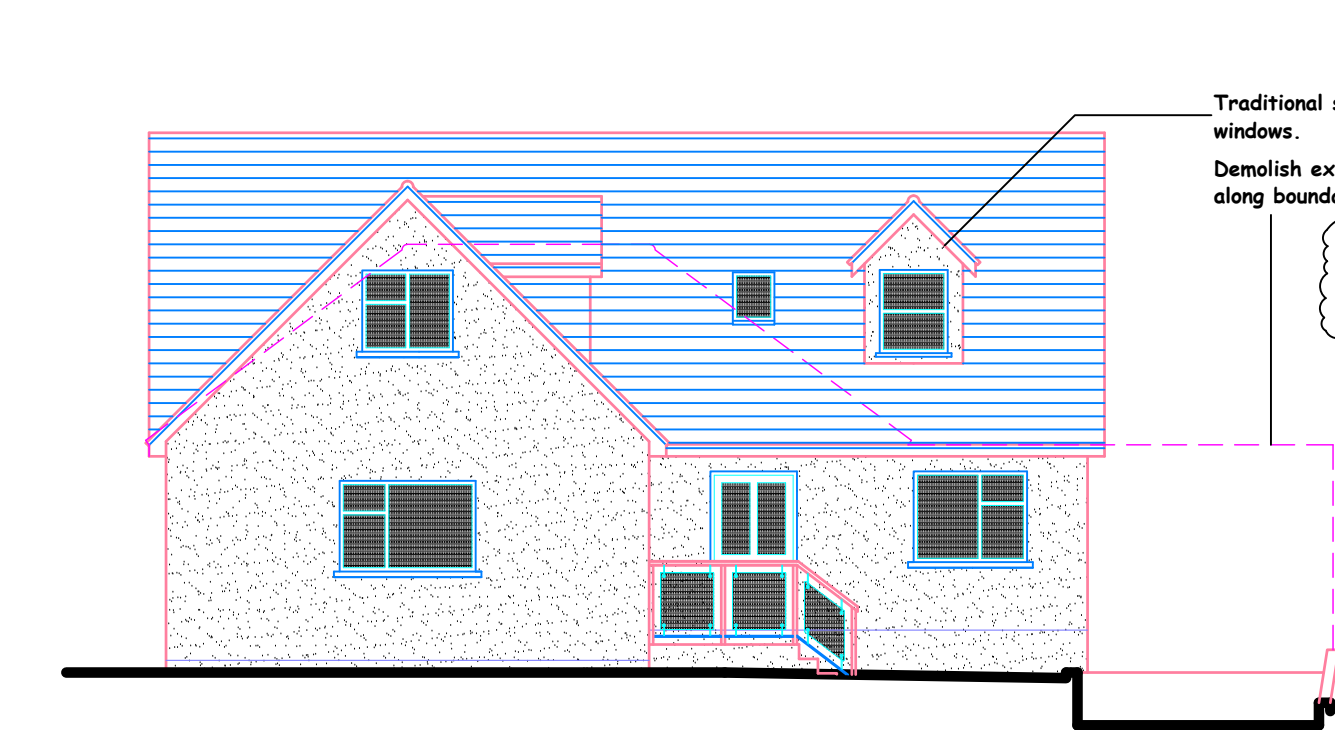


**NORTH ELEVATION**

1 : 100

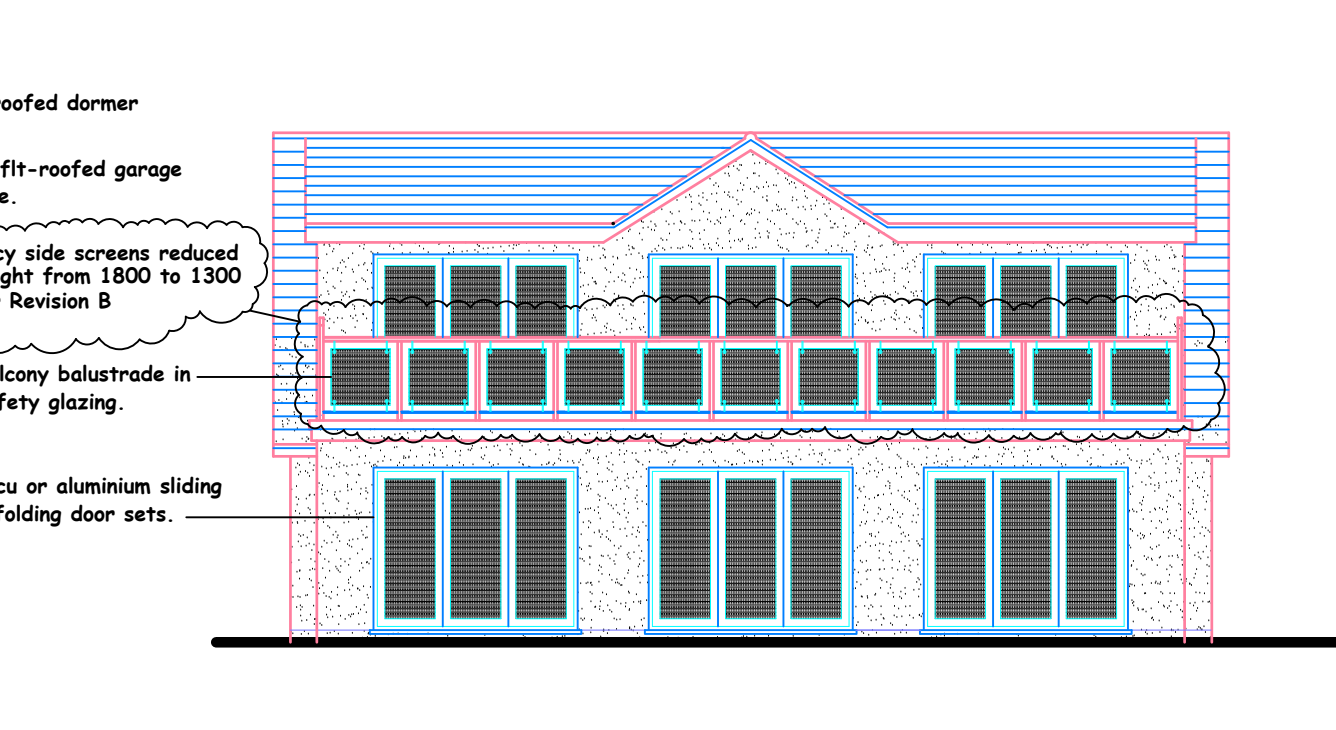


**SOUTH ELEVATION**

1 : 100

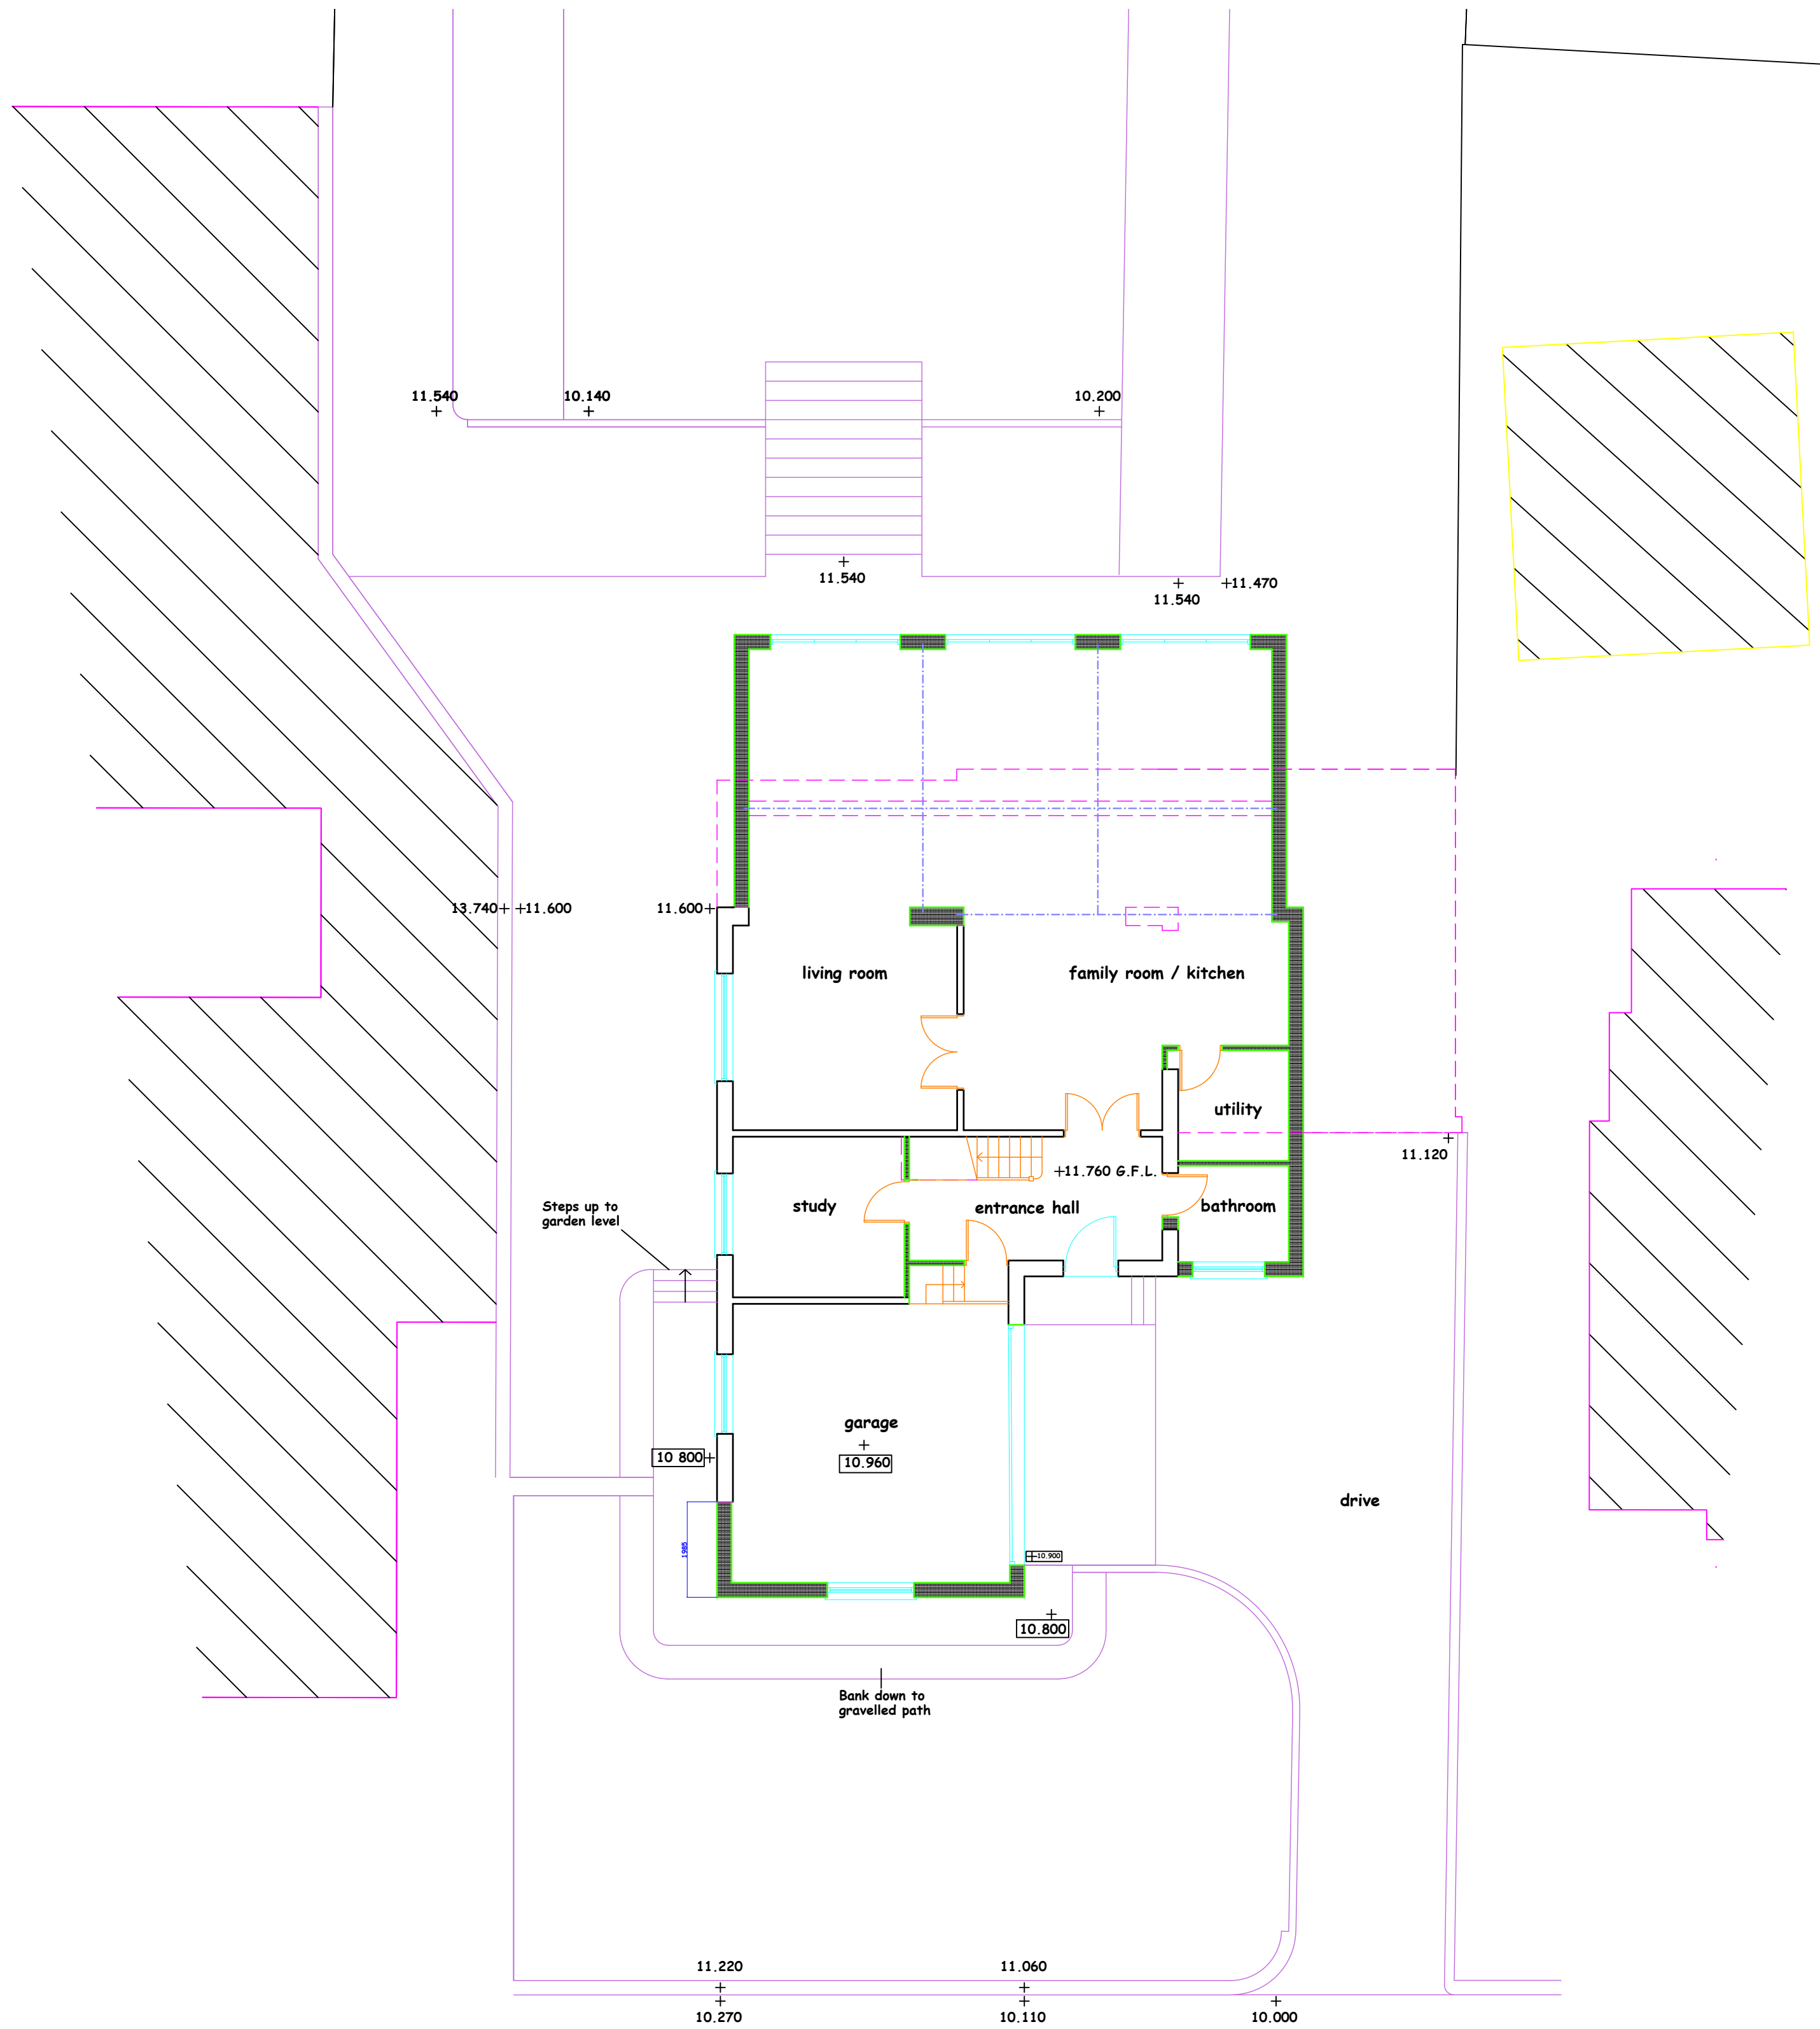

**GROUND FLOOR PLAN**

1 : 50

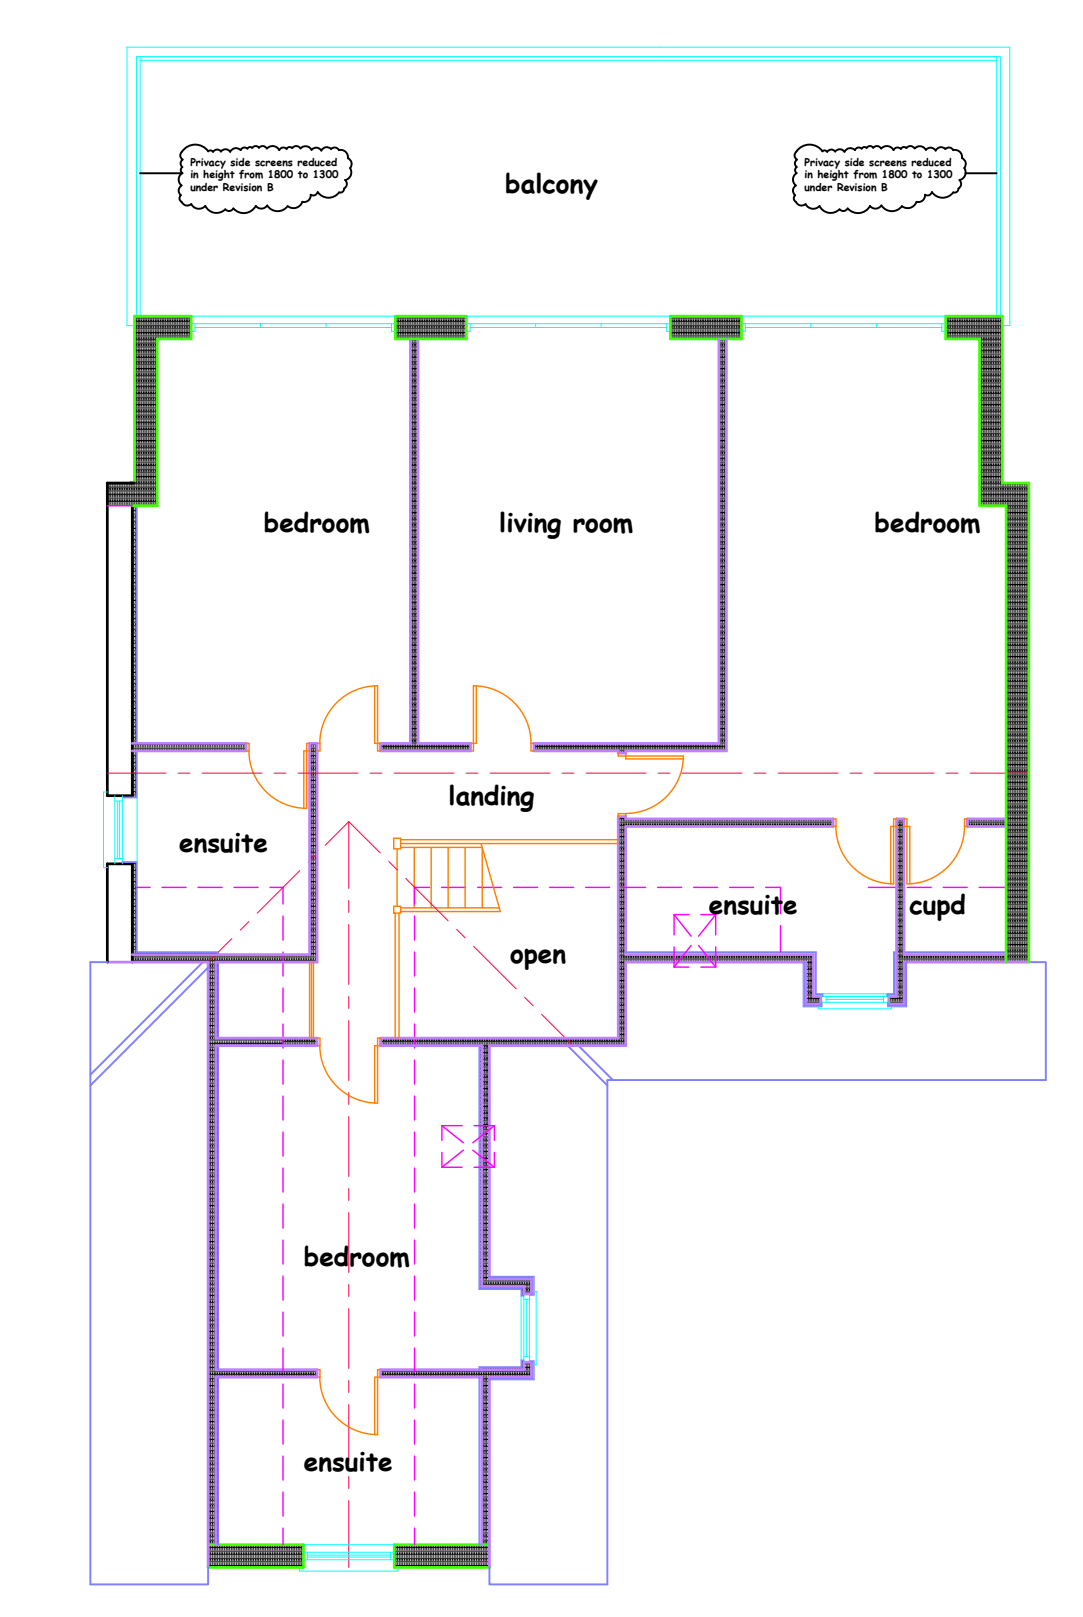

**FIRST FLOOR PLAN**

1 : 50

**REVISIONS**  
 A) Garage floor level dropped by 400mm to facilitate easier ramped vehicular access.  
 B) Side first floor near balcony privacy screens reduced in height from 1800 to 1300 due to potential loss of sight lines from neighbouring properties.

**REVISED SCHEME DRAWING**

**1750 / 2B**