
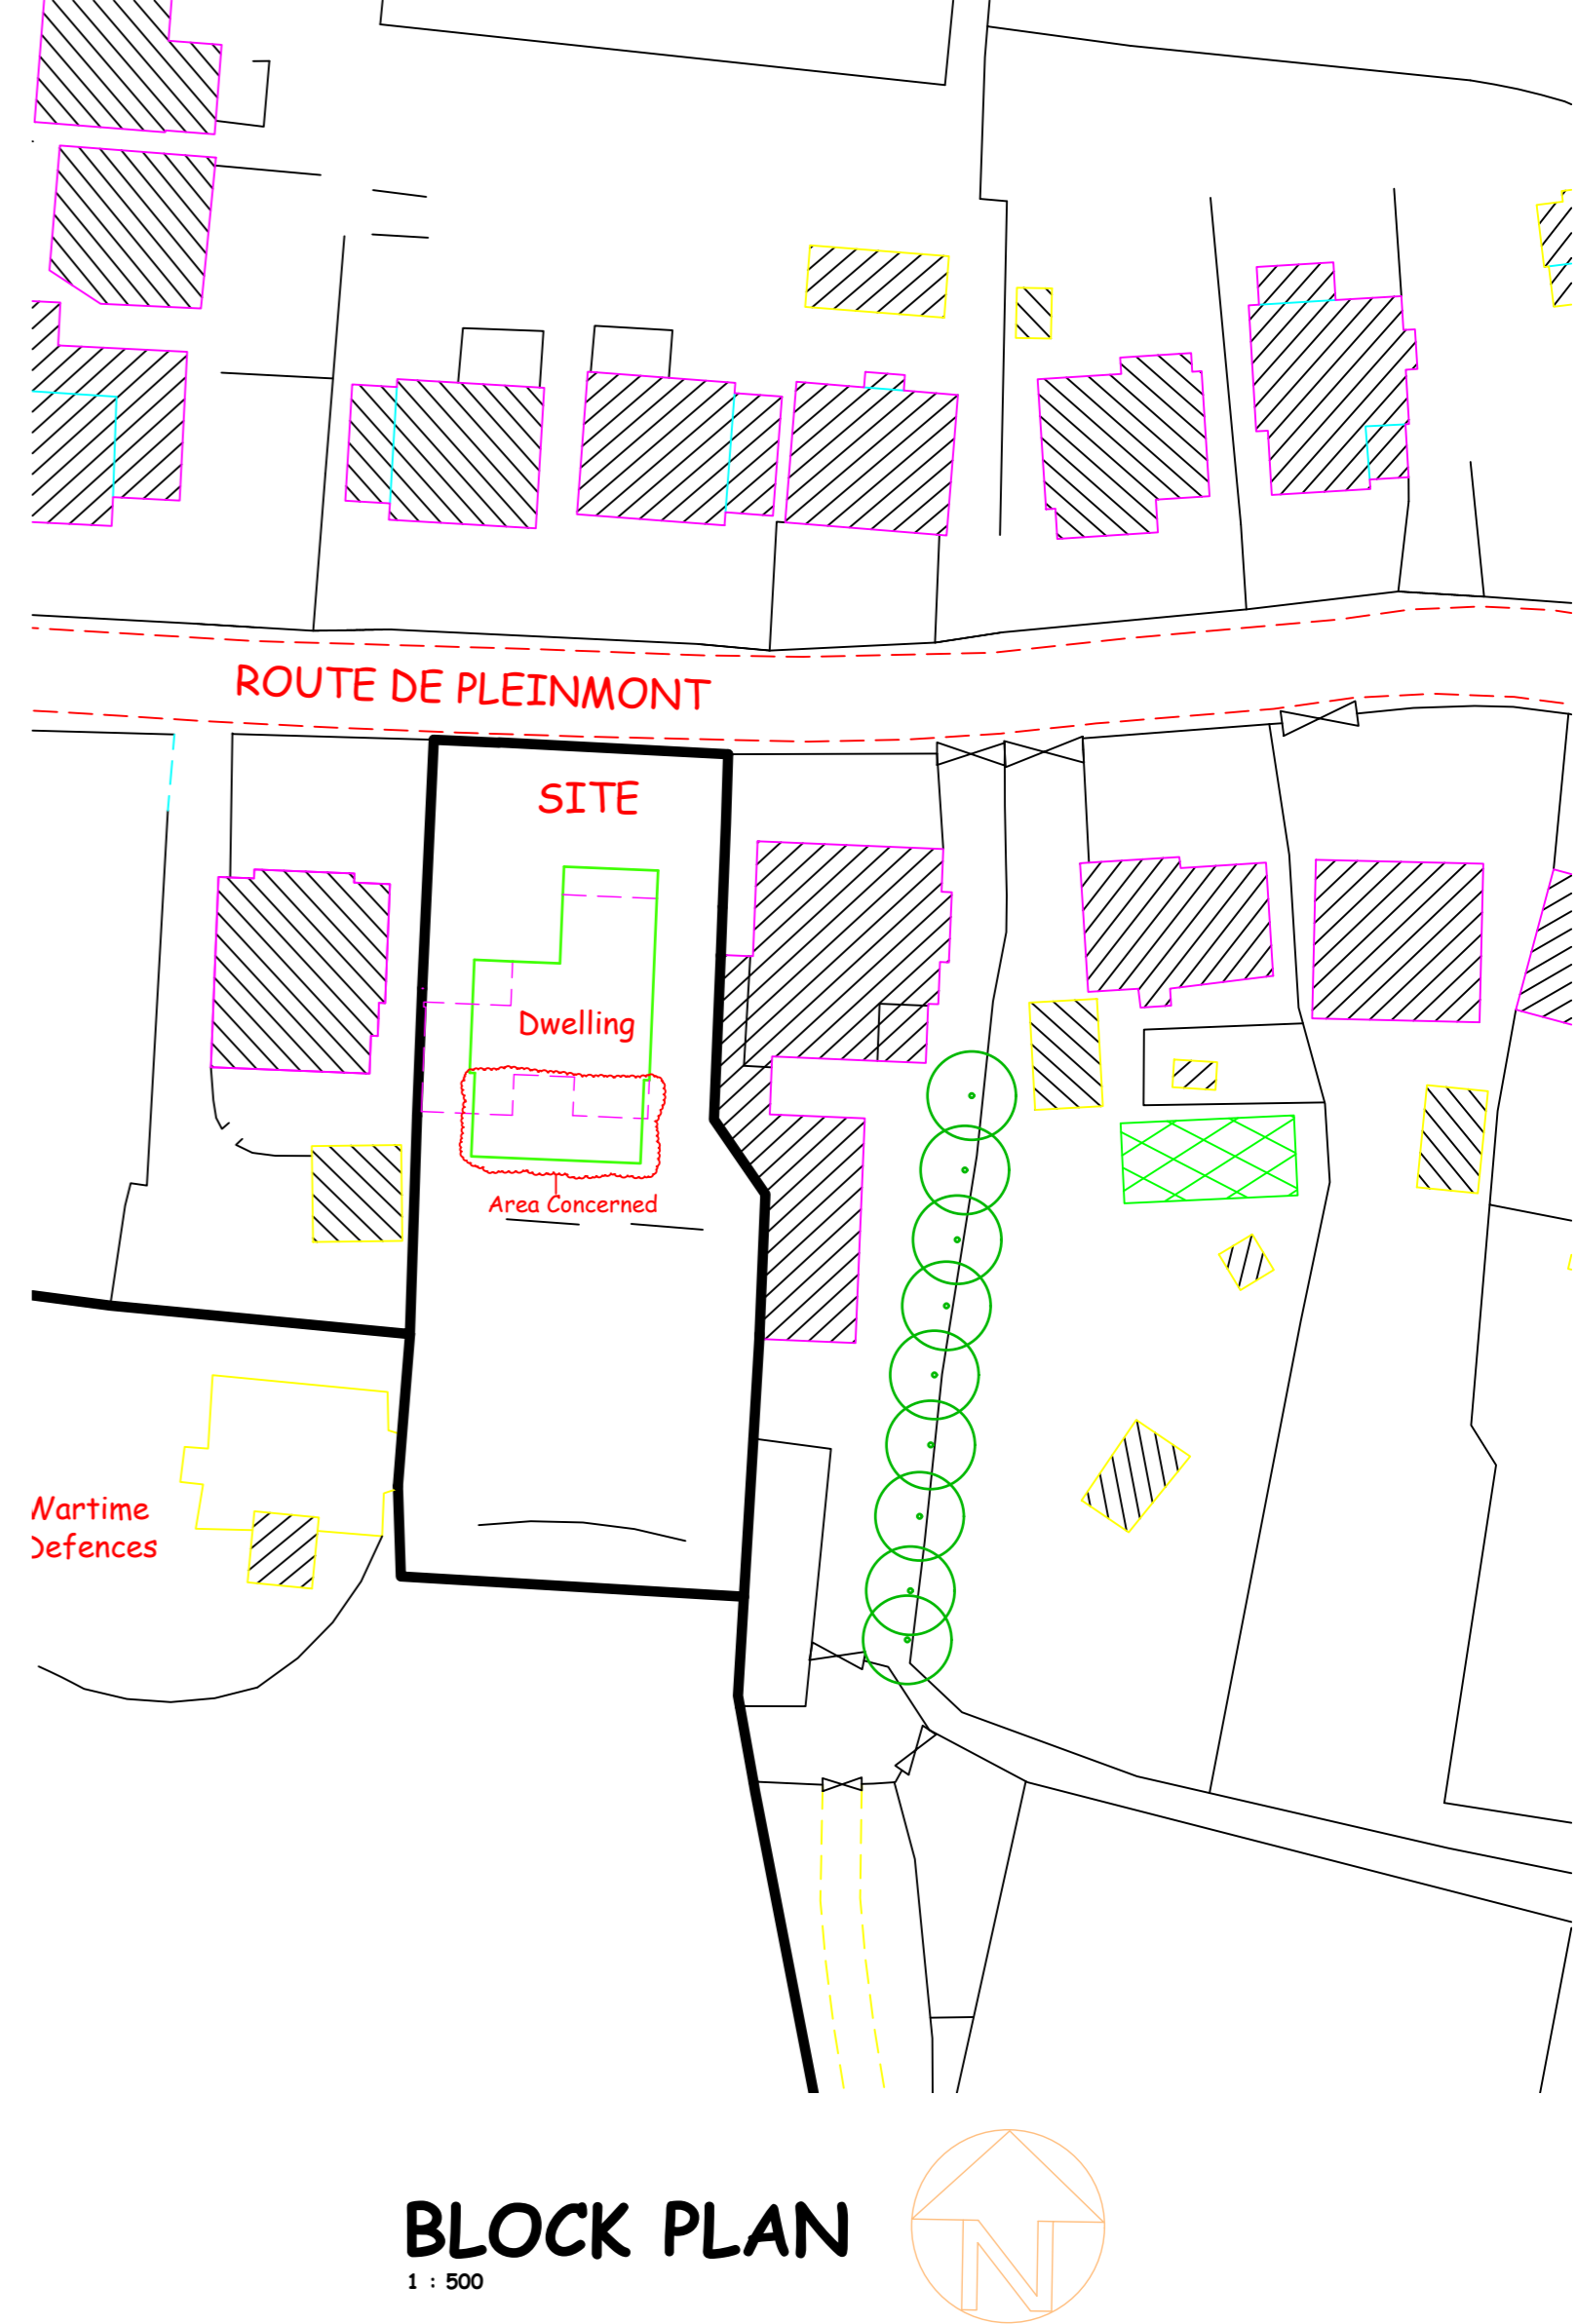




**SITE PLAN**

1 : 100

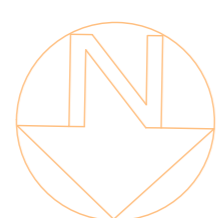


**BLOCK PLAN**

1 : 500

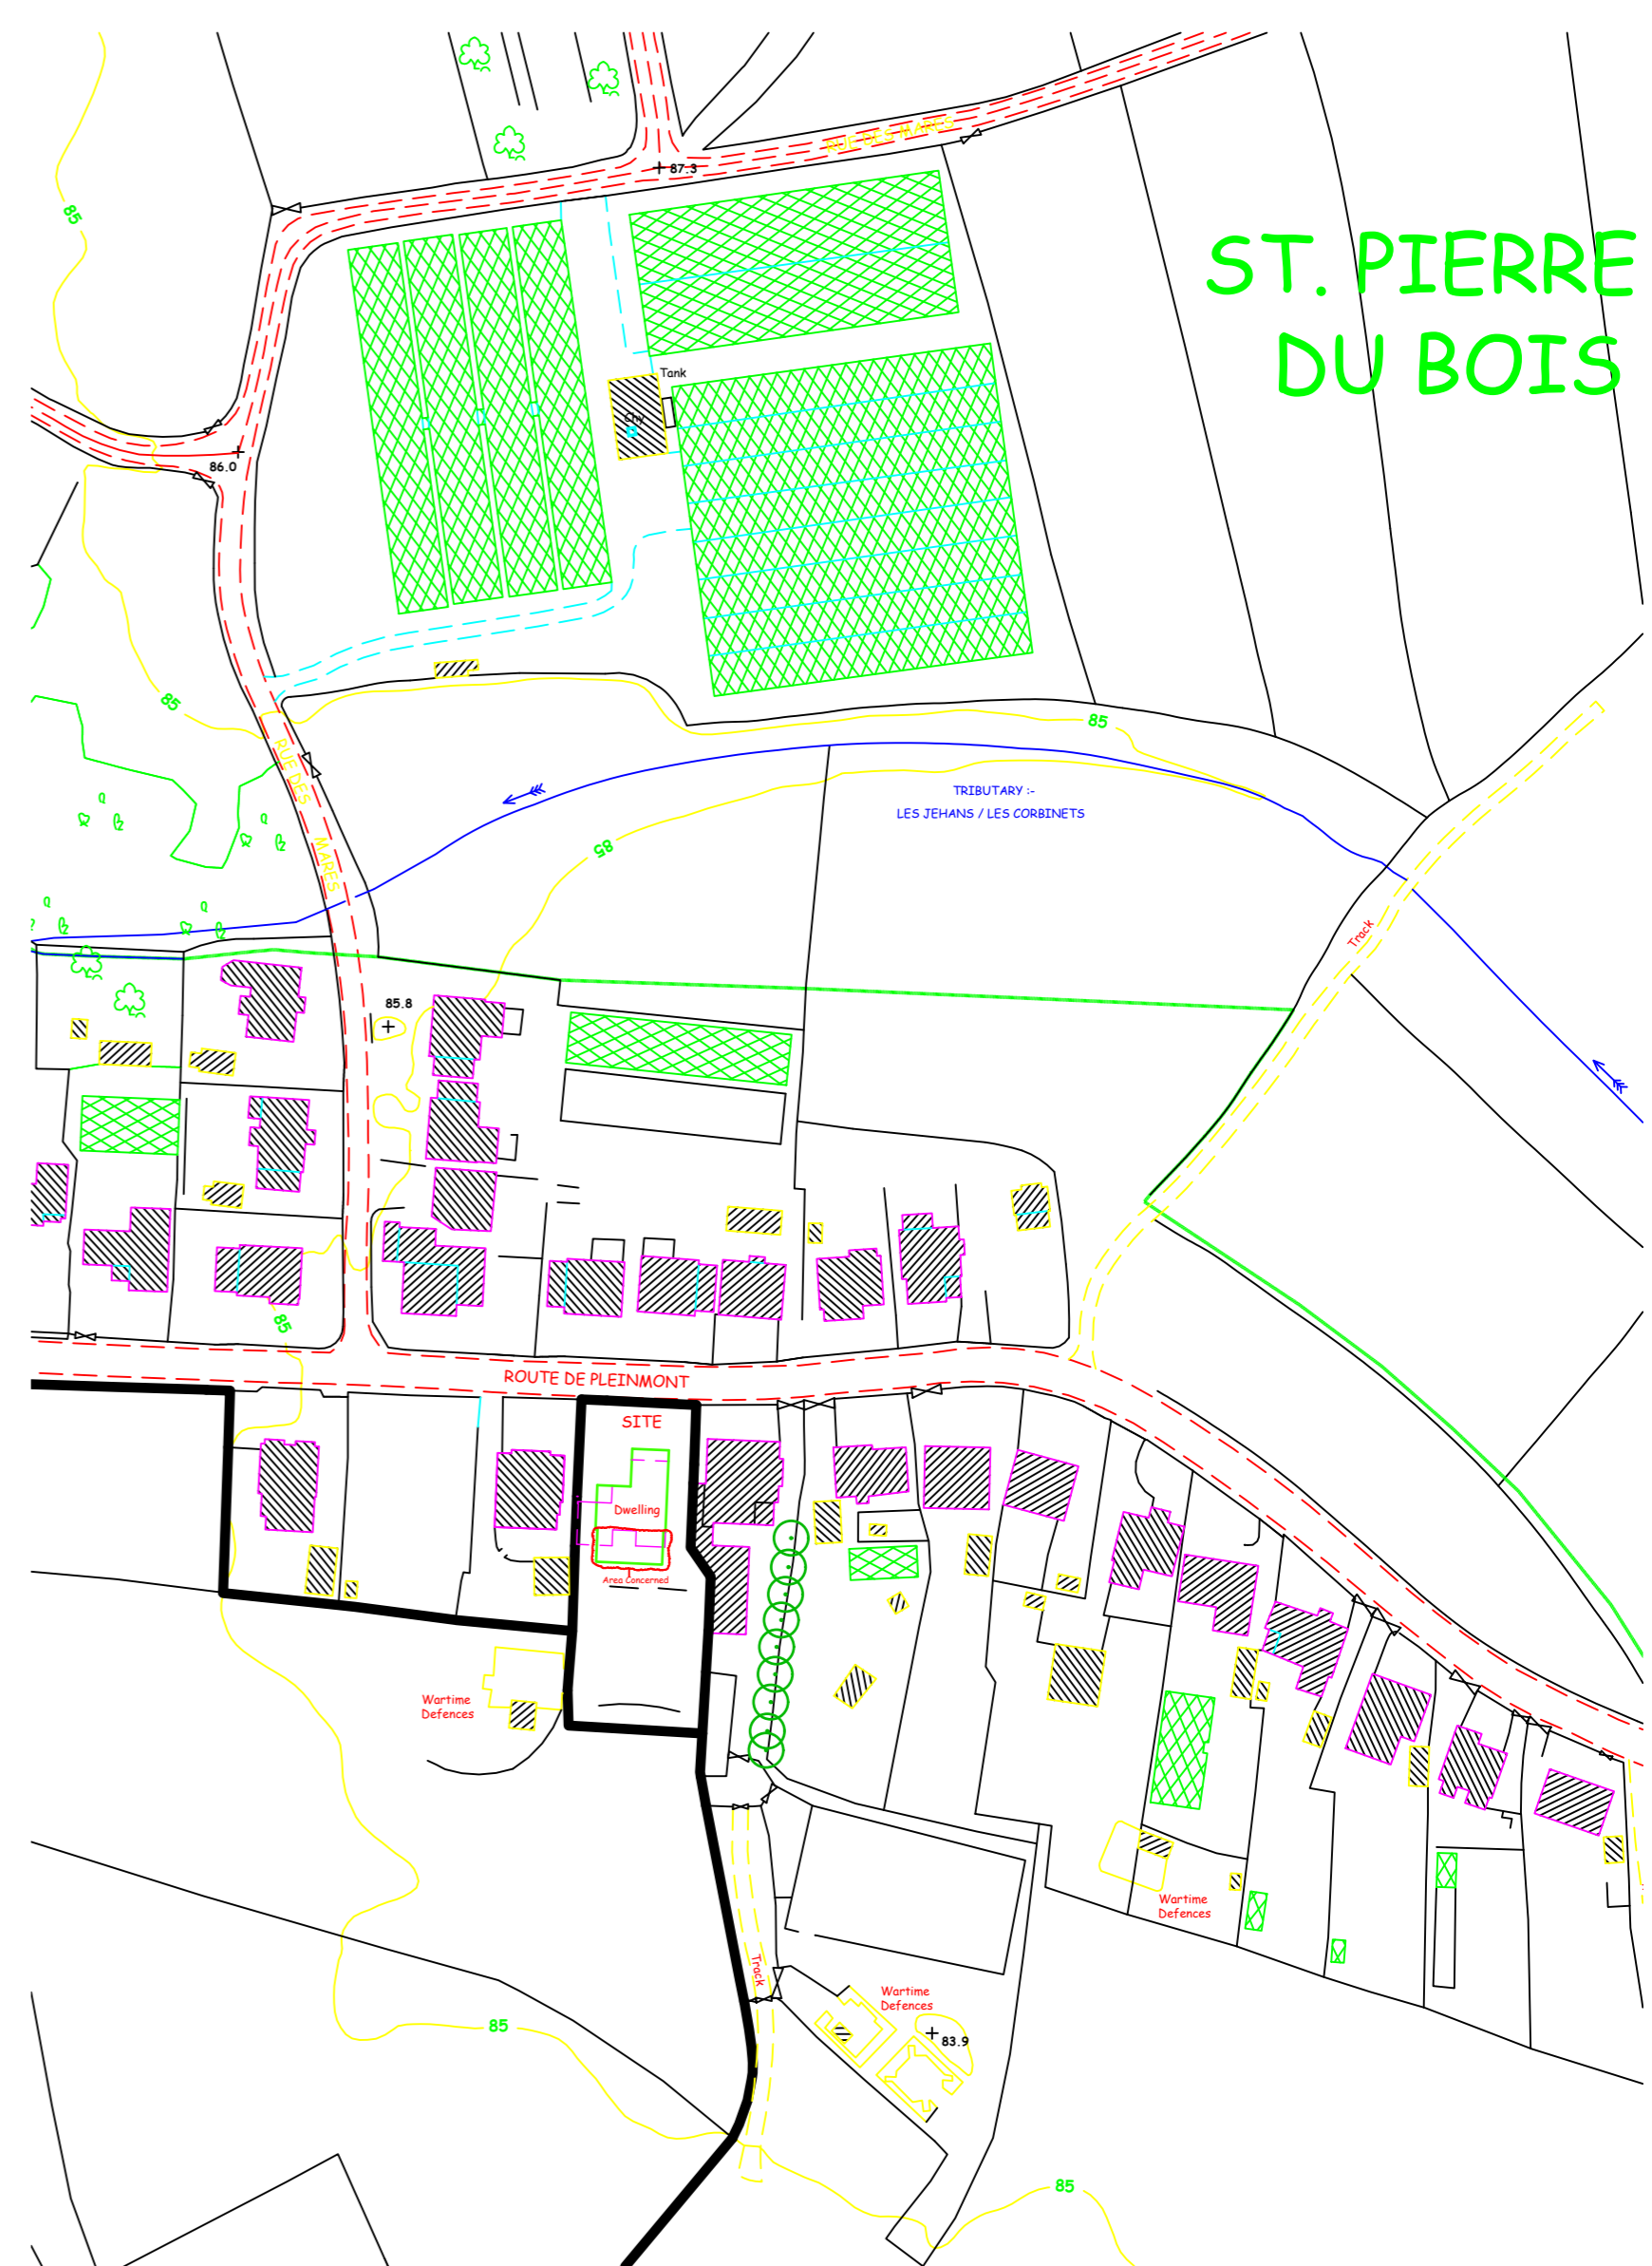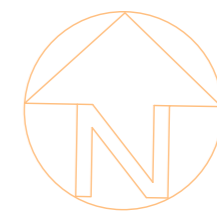

**LOCATION PLAN**

1 : 1250

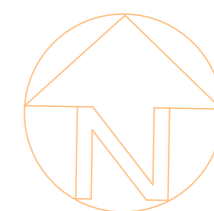

**REVISIONS**  
 A) Garage floor level dropped by 400mm to facilitate easier ramped vehicular access.  
 B) Side first floor rear balcony privacy screens reduced in height from 1800 to 1300 due to potential loss of sight lines from neighbouring properties.

**REVISED SCHEME DRAWING**

**1750 / 3B**

**PROPOSED EXTENSIONS AND ALTERATIONS AT " WESTWINDS ", ROUTE DE PLEINMONT, TORTEVAL, FOR :- R. PARR ESQ.**