




WALL ELEVATION 1
1 : 100

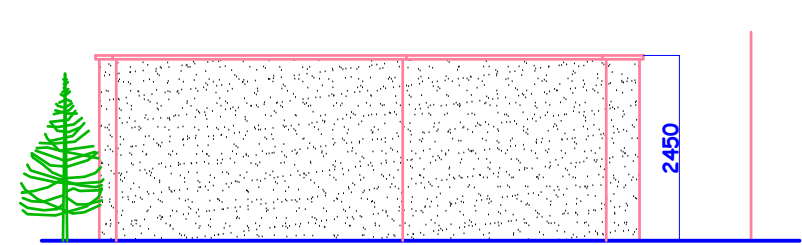

WALL ELEVATION 2
1 : 100

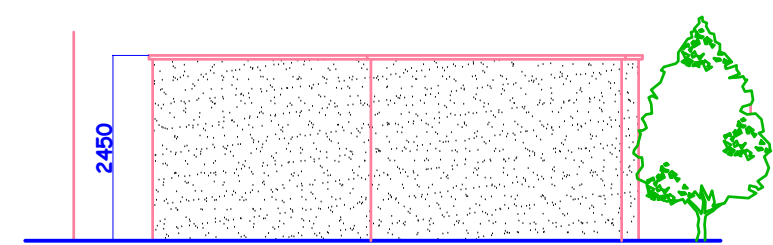

WALL ELEVATION 3
1 : 100

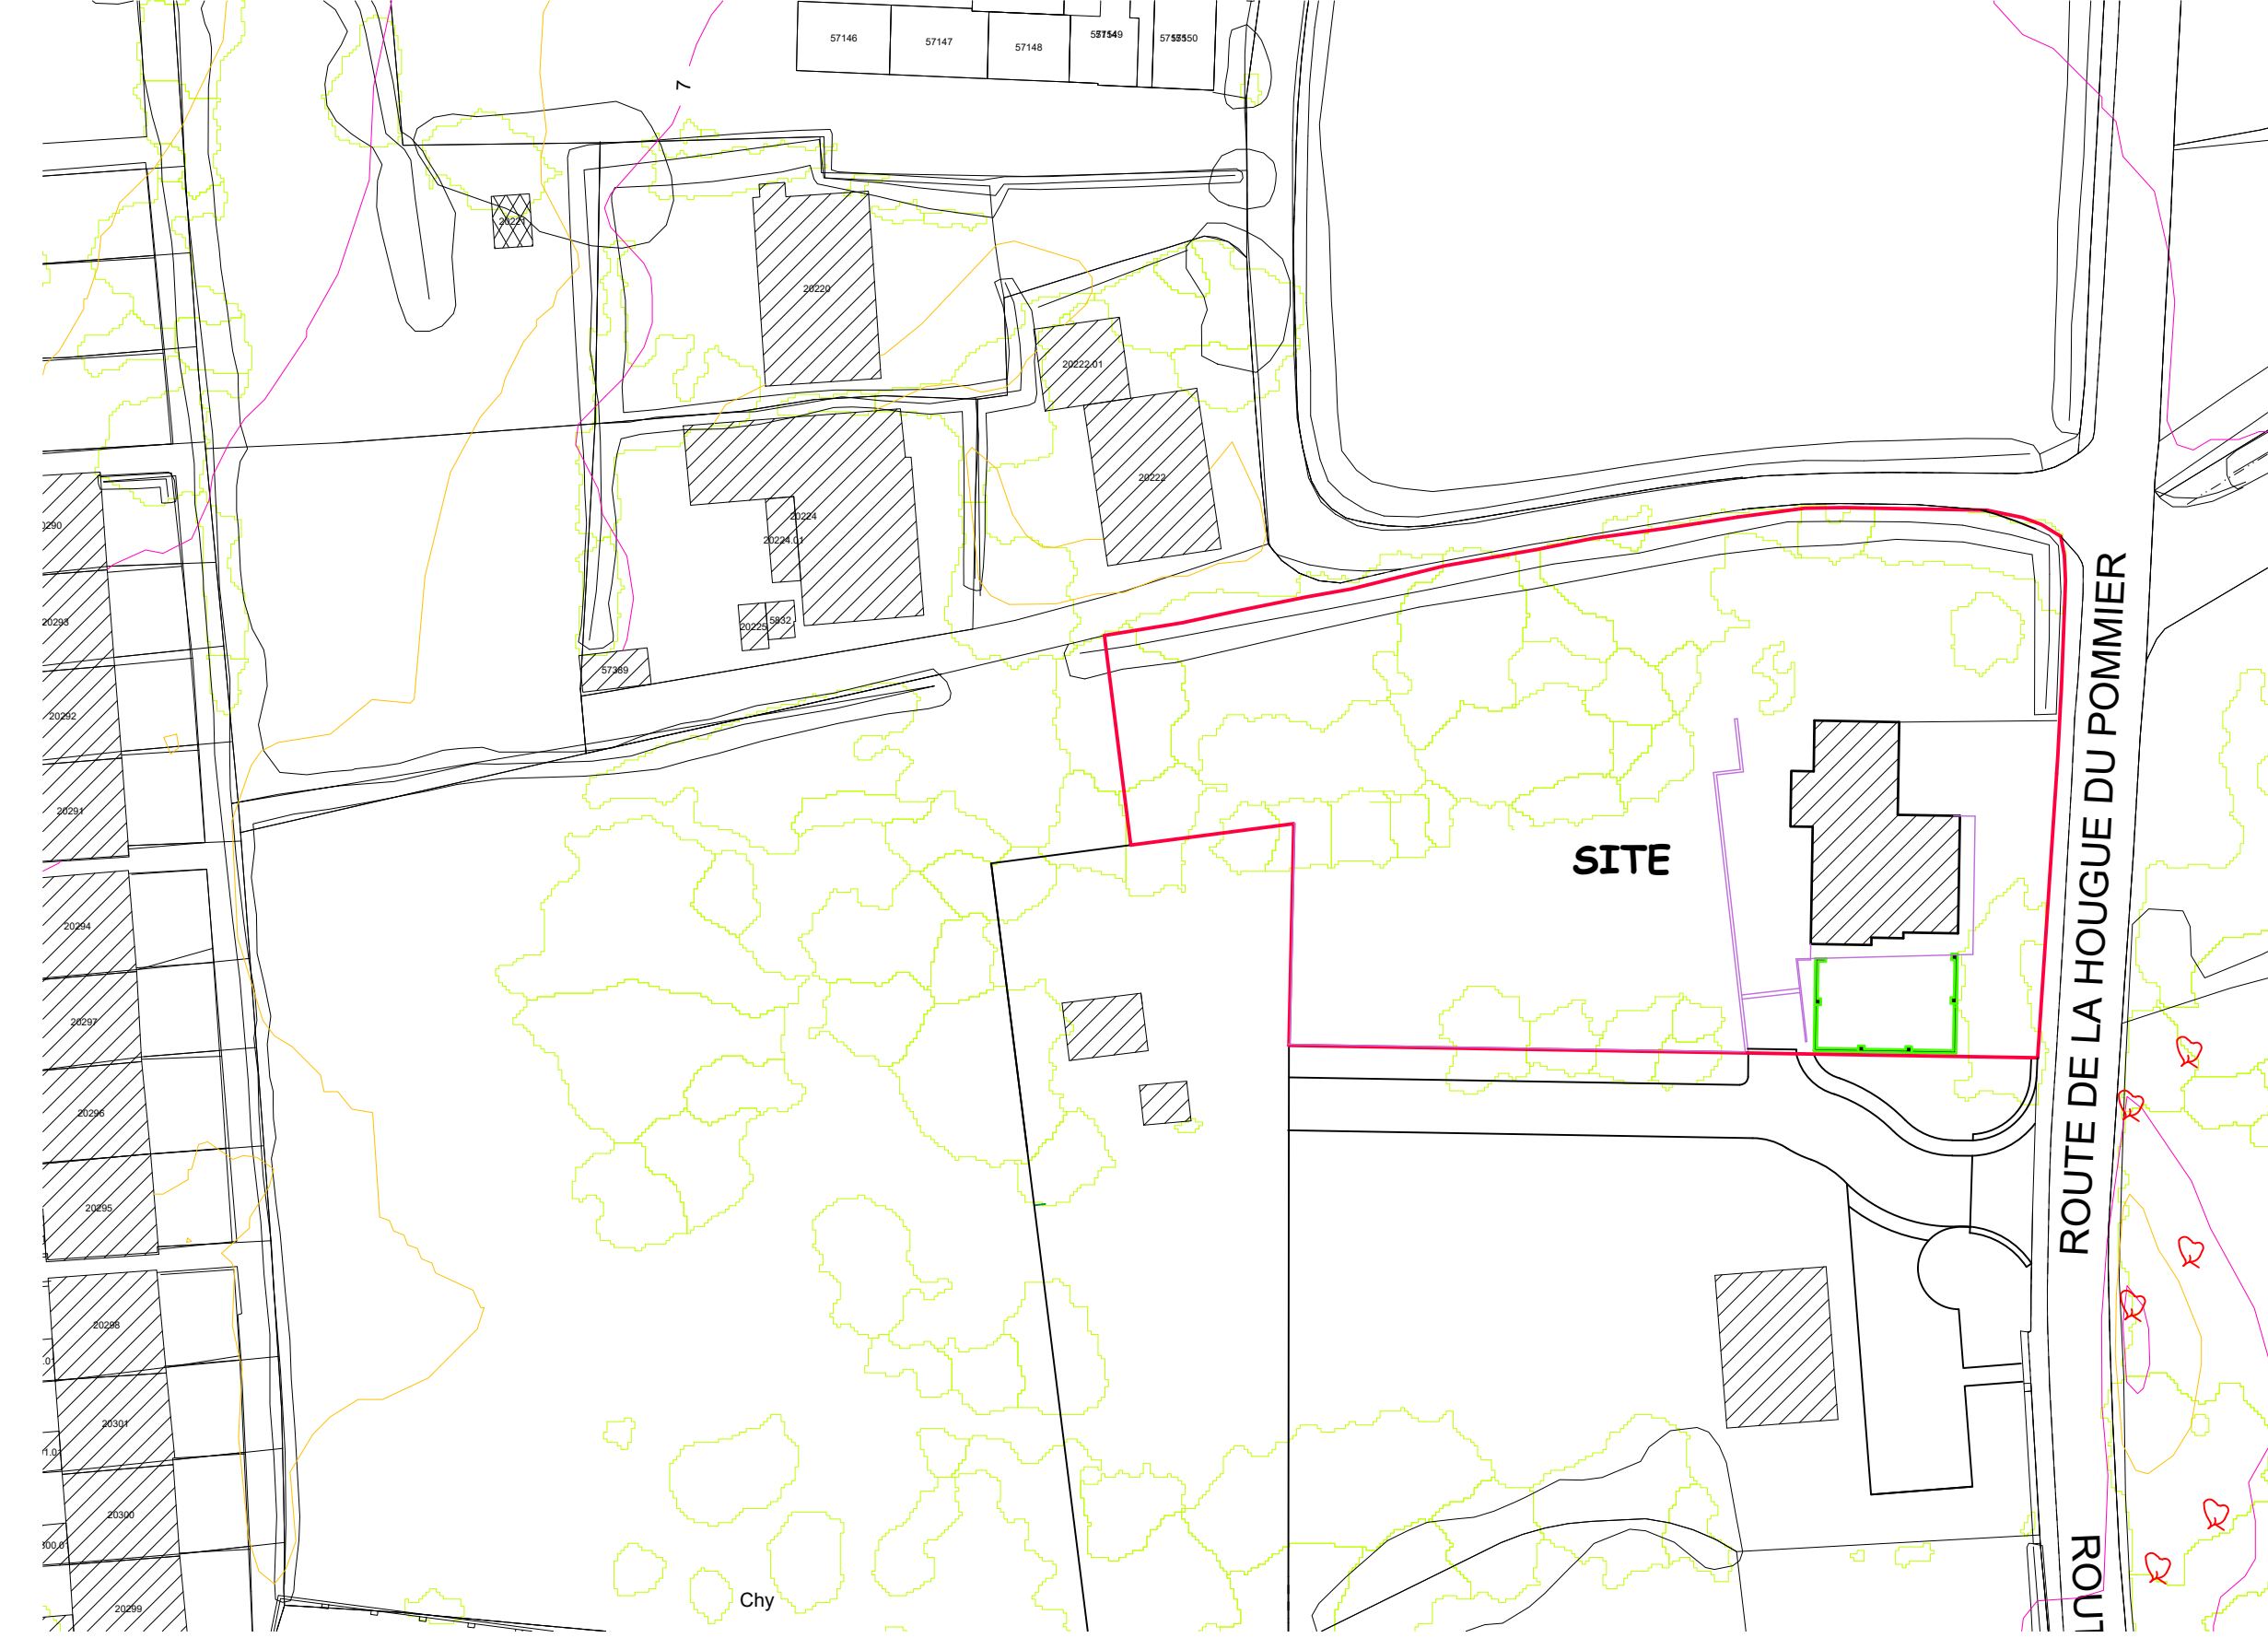

LOCATION PLAN
1 : 500



BLOCK PLAN
1 : 500



SITE PLAN
1 : 200

REVISIONS
A) Drawing amended to show additional information requested in Planning letter.

**REVISED
SCHEME DRAWING
2041 / 1A**