




NORTH ELEVATION
1 : 50

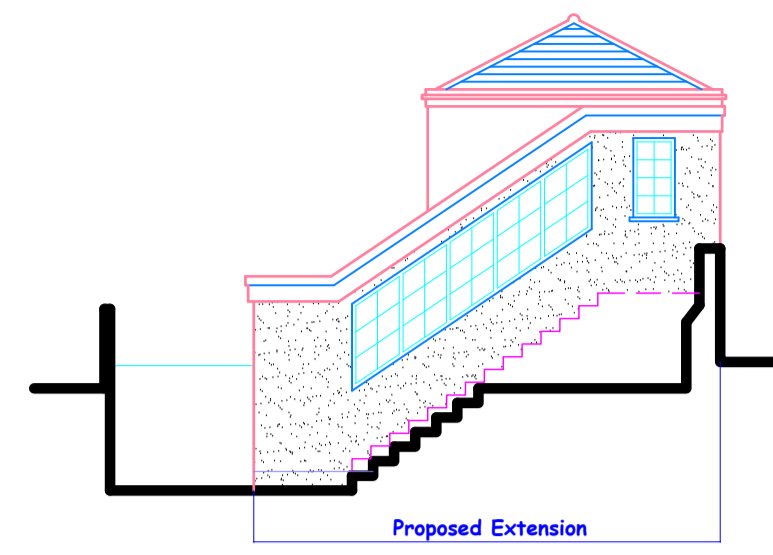


WEST ELEVATION
1 : 50

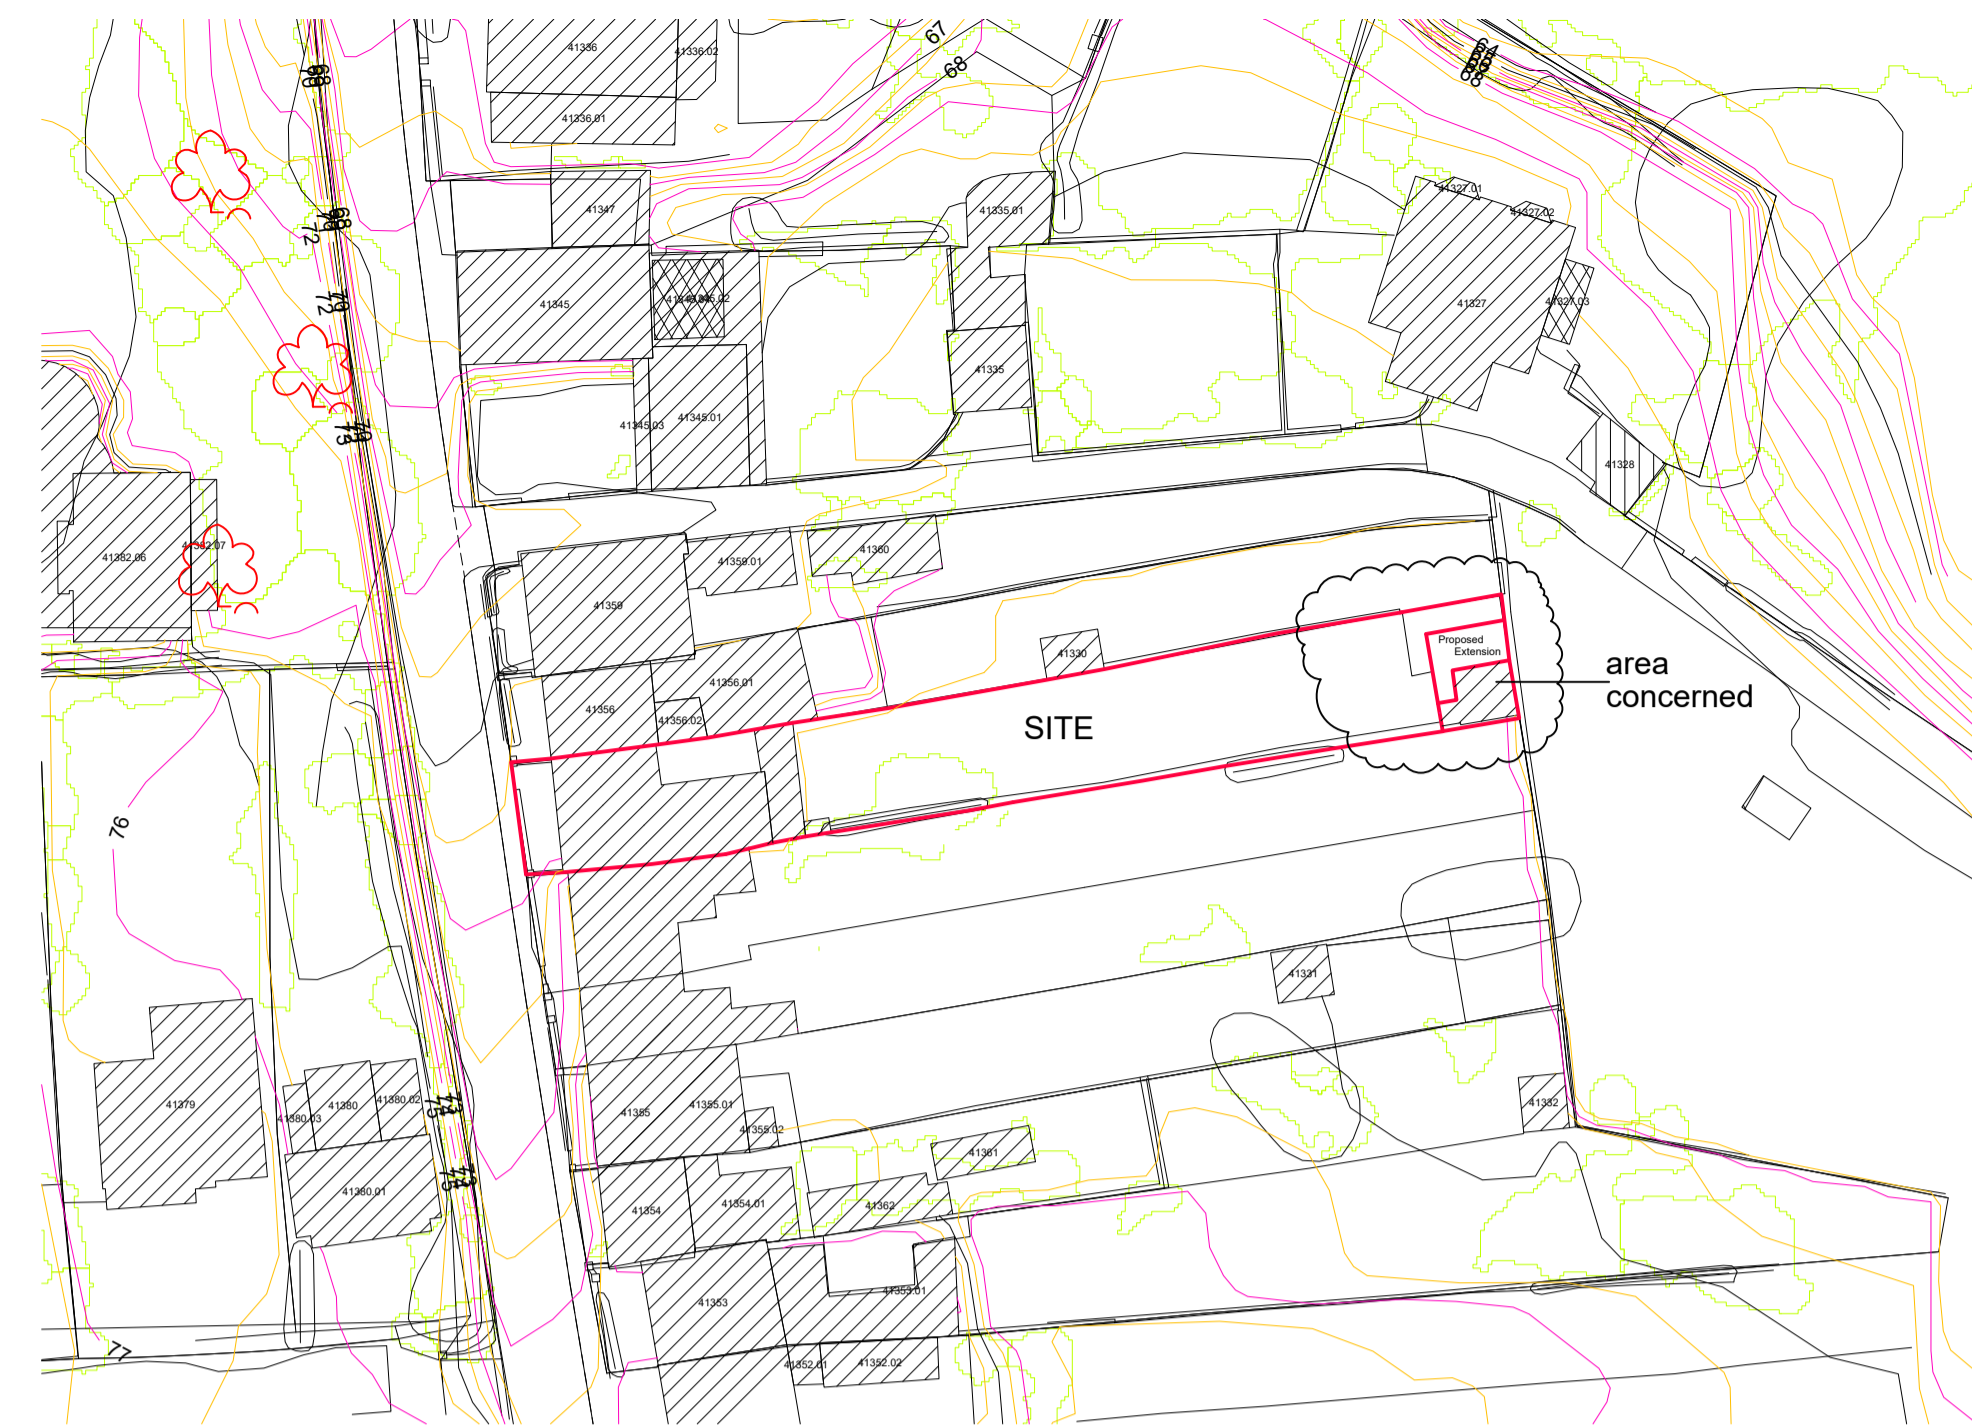


BLOCK PLAN
1 : 500

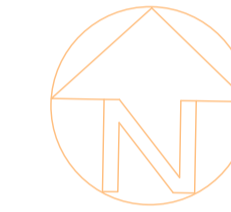


No.10 adjoining property

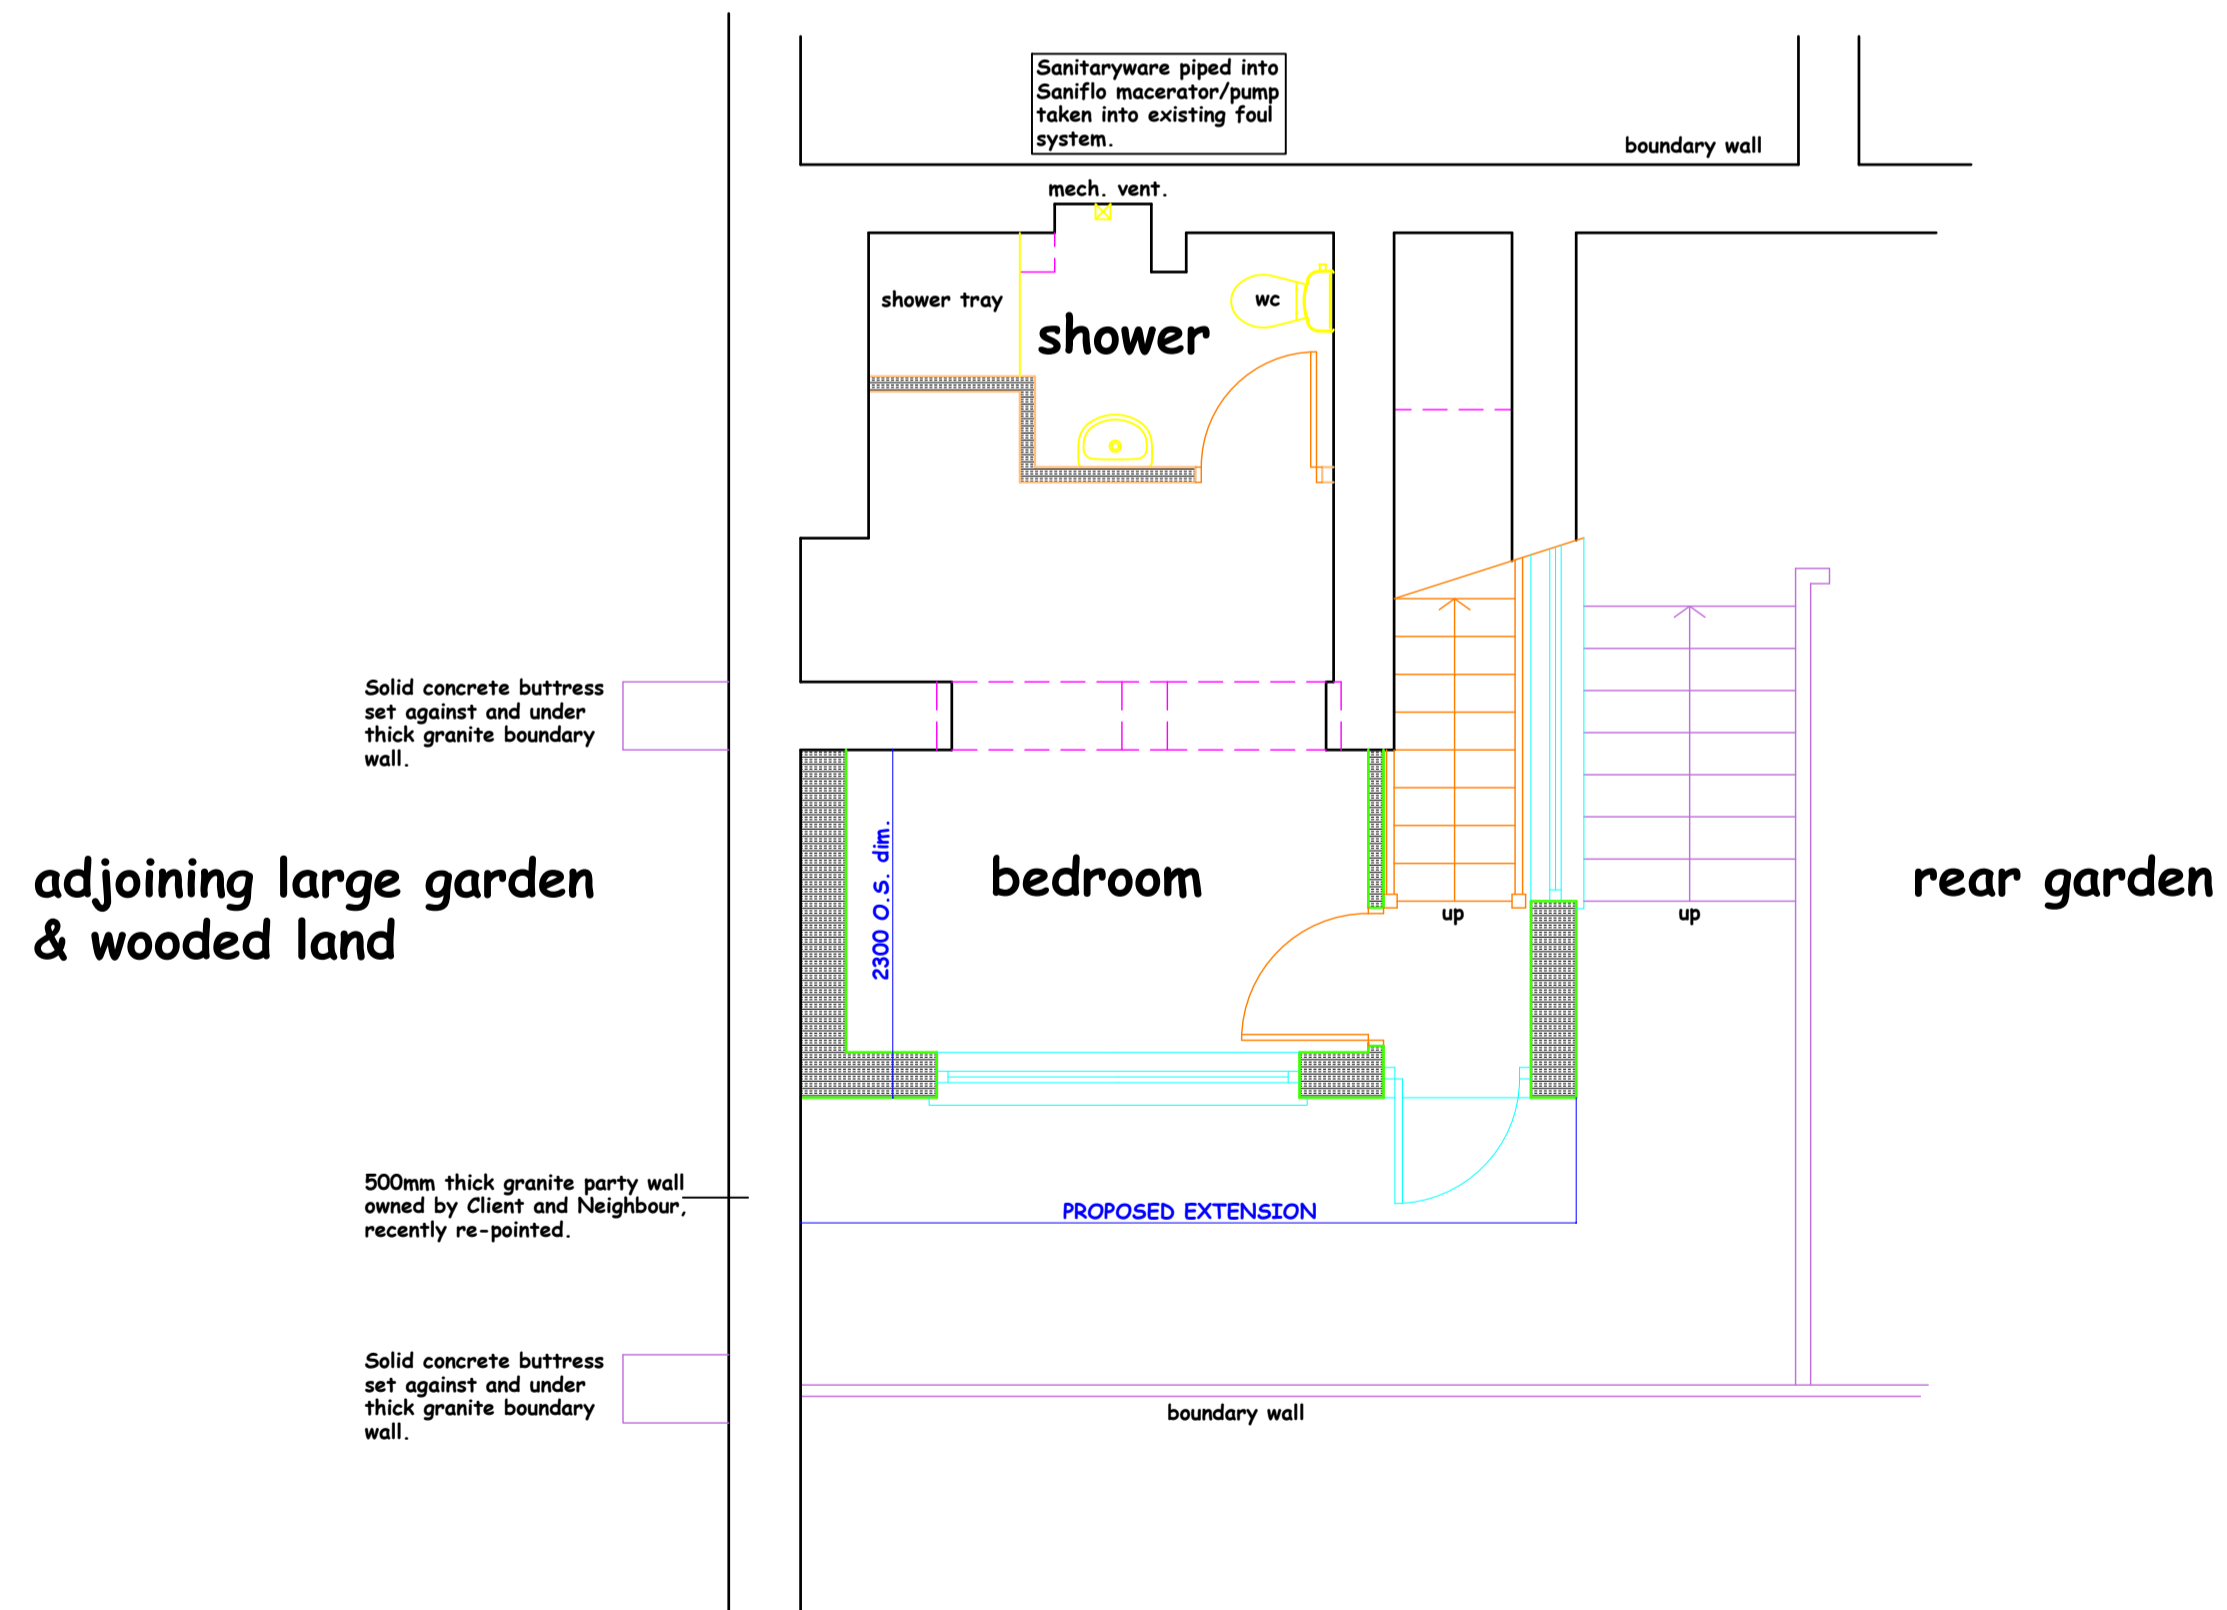


GROUND FLOOR PLAN
1 : 50

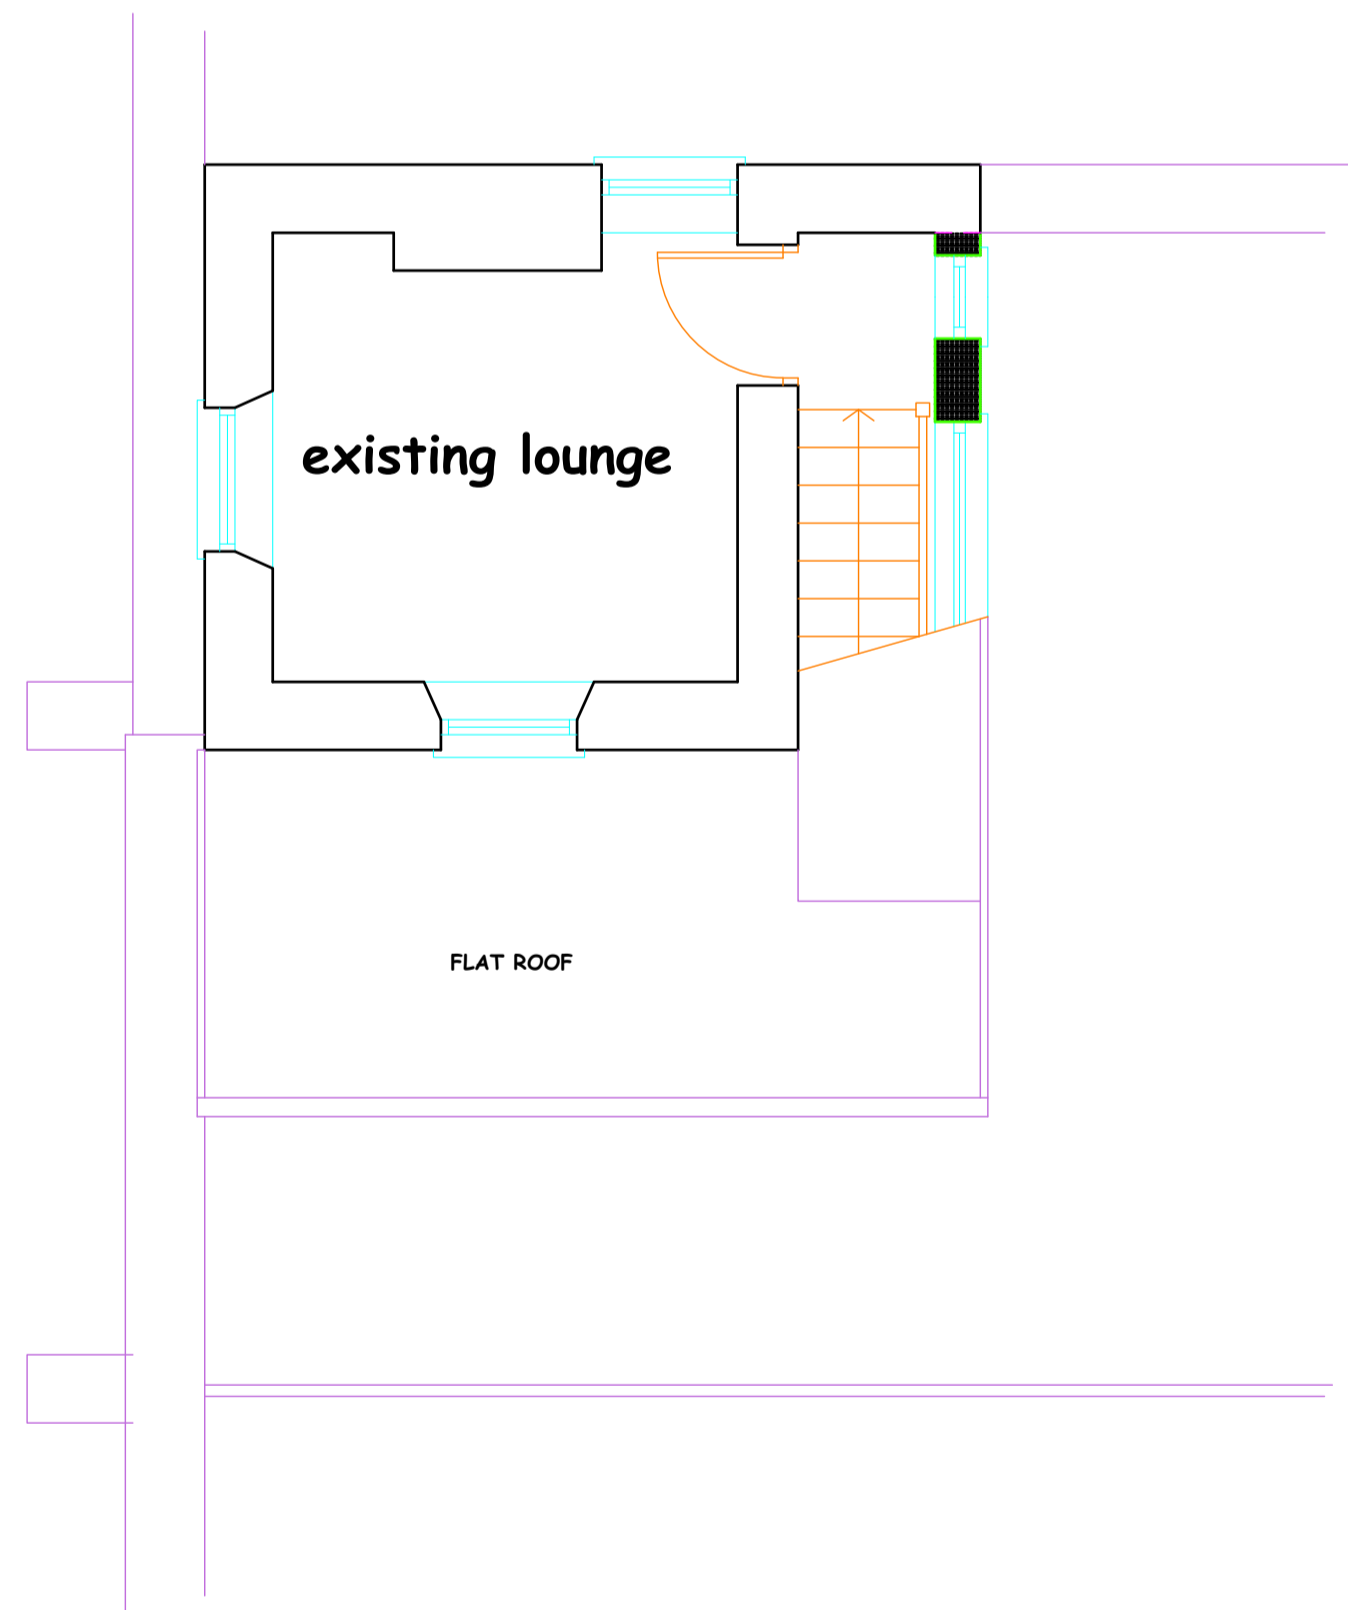

FIRST FLOOR PLAN
1 : 50

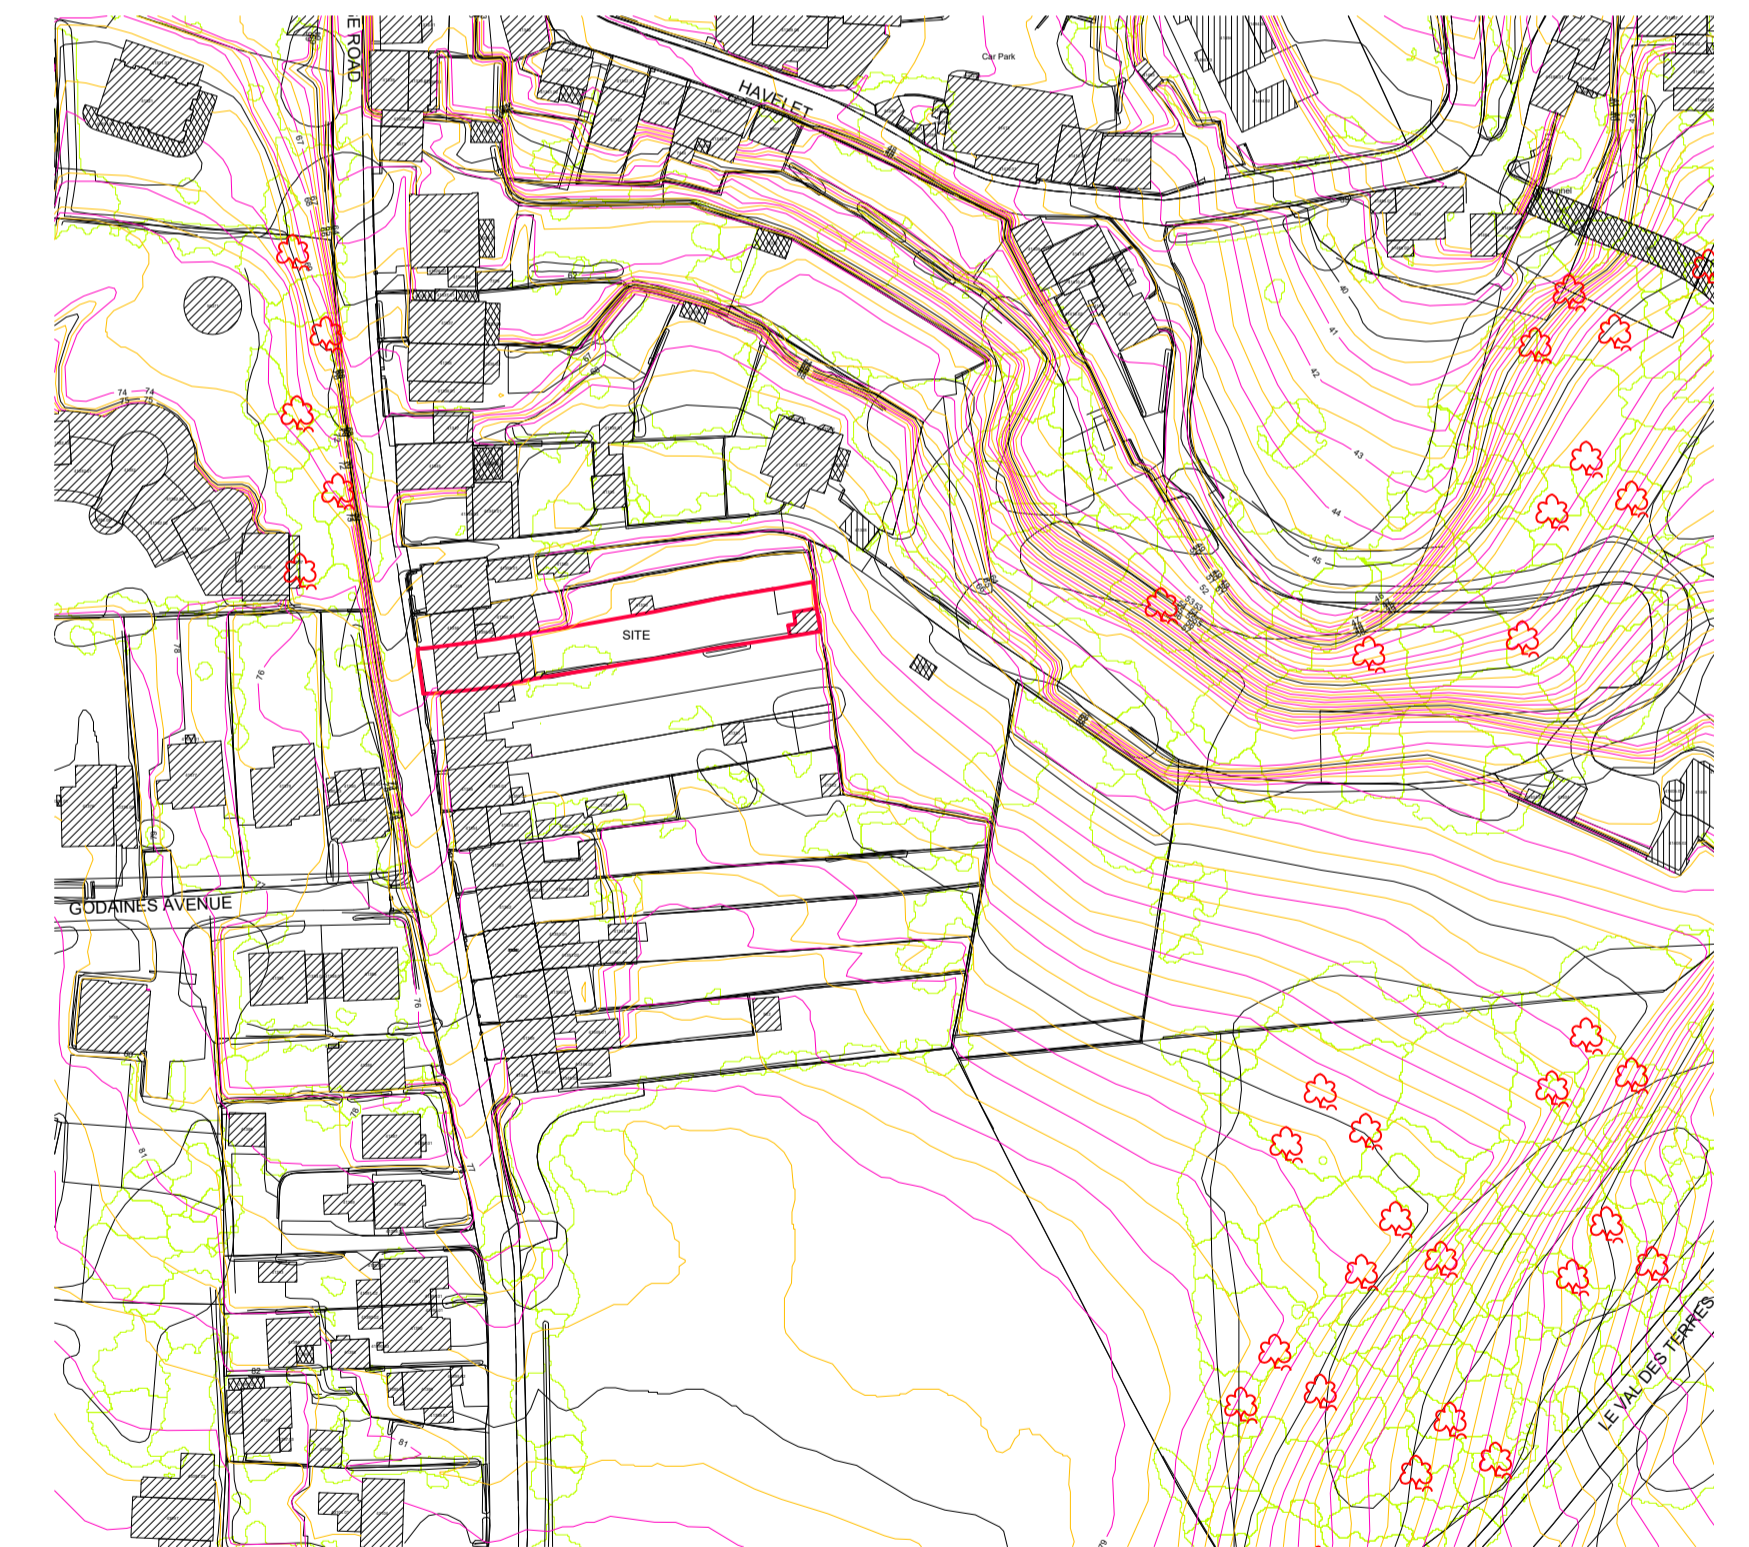

LOCATION PLAN
1 : 1250

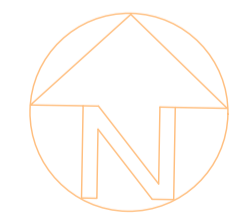

SCHEME DRAWING

PROPOSED GROUND FLOOR EXTENSION TO EXISTING GUEST ACCOMMODATION SITUATE TO REAR OF "ROSE HOUSE", GEORGE ROAD, N. H. / 01 ST. PETER PORT FOR :- MR. & MRS. N. HARRIS.