
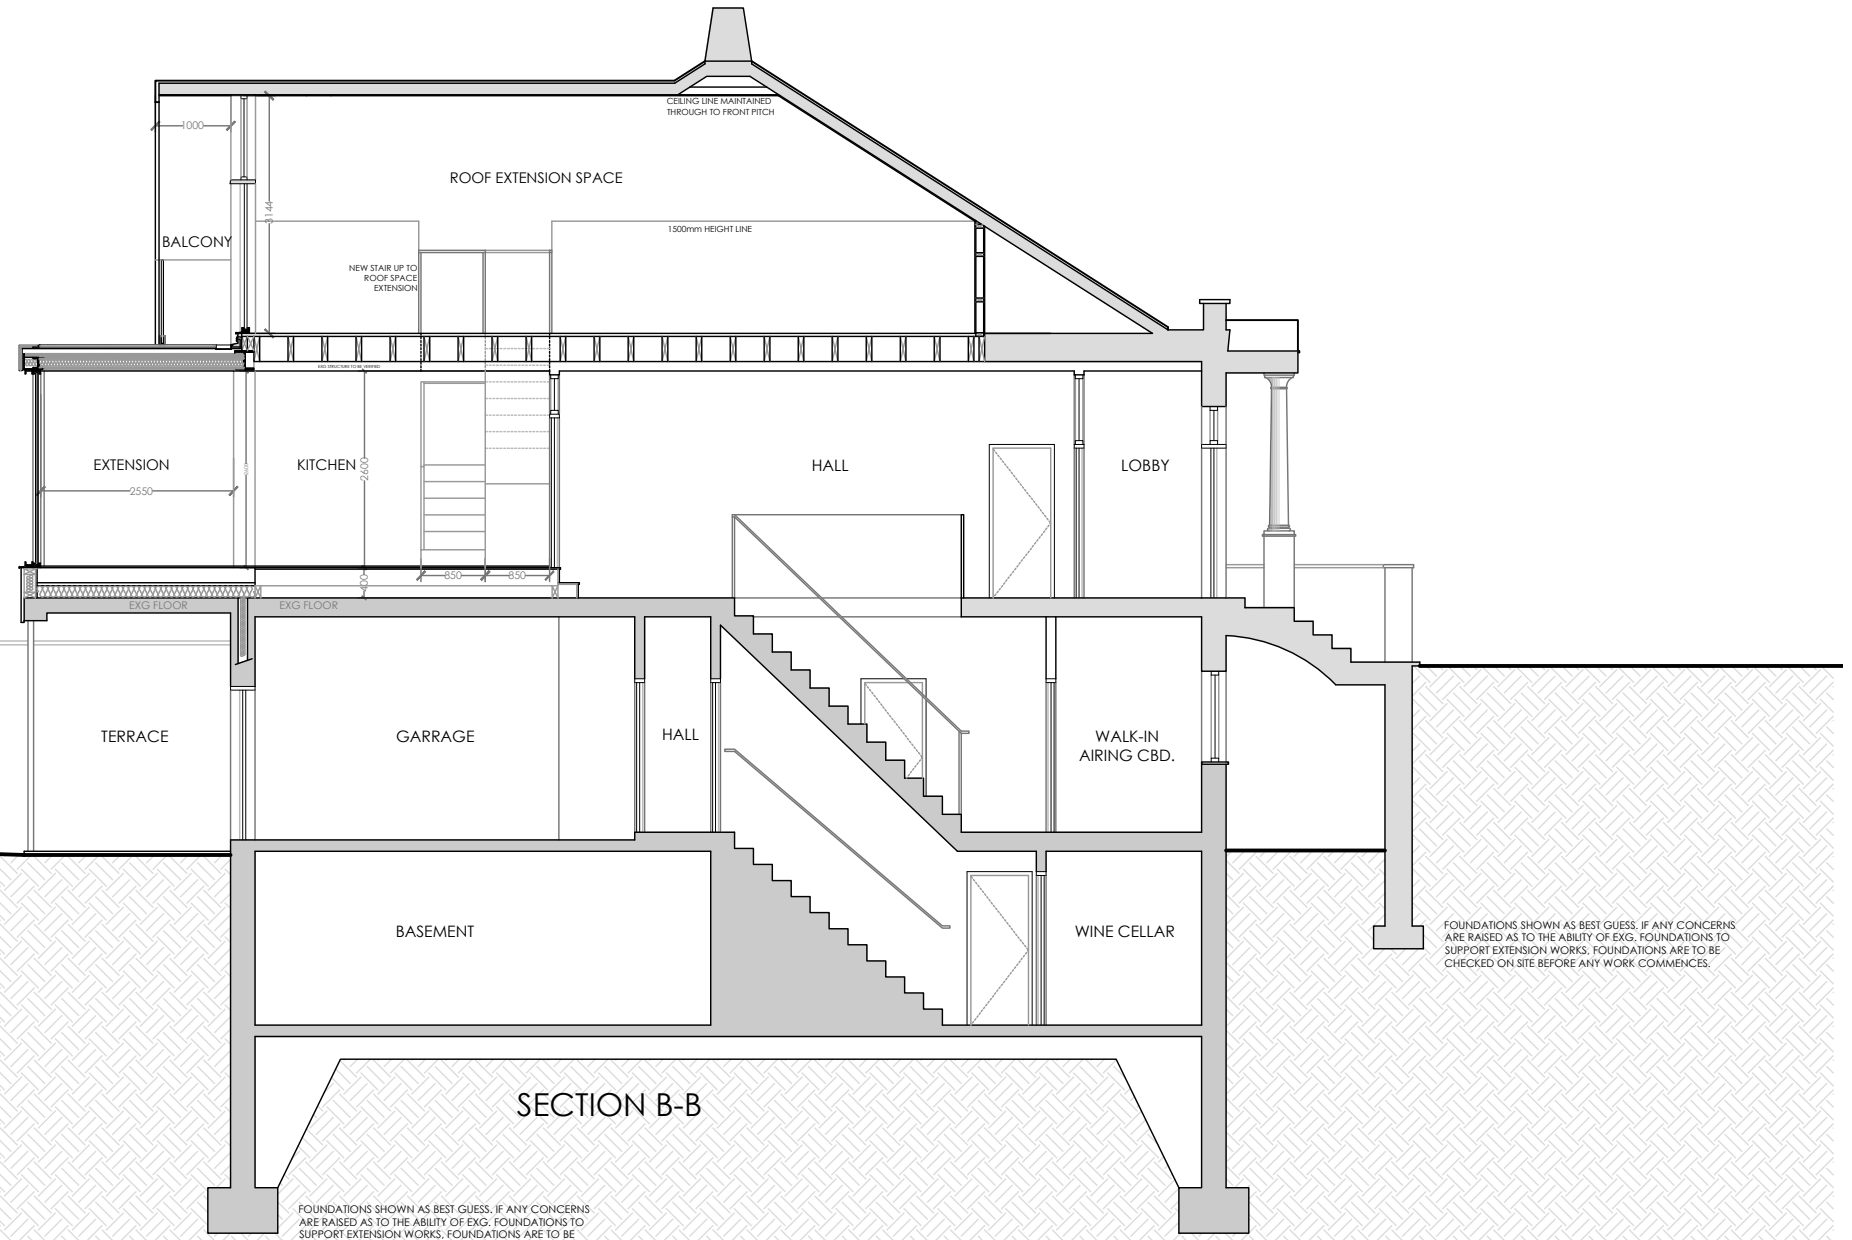
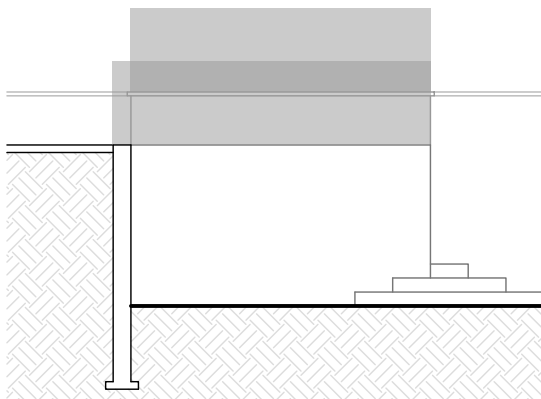


© STACKHOUSE design

THE DESIGN AND LAYOUT IN THIS DRAWING ARE THE COPYRIGHT OF STACKHOUSE DESIGN. AND MAY NOT BE AMENDED OR ADAPTED FOR ANY PURPOSE WITHOUT THE EXPRESS WRITTEN APPROVAL OF STACKHOUSE DESIGN. THE DRAWING IS TO BE USED SOLELY FOR THE INTENDED PURPOSE AND THE ARCHITECT ACCEPTS NO RESPONSIBILITY FOR ANY ERRORS OR OMISSIONS ARISING THROUGH UNAUTHORISED USE. CONTRACTORS MUST CHECK ALL DIMENSIONS ON SITE. ONLY FIGURED DIMENSIONS ARE TO BE WORKED FROM. TAKE SITE DIMENSIONS FOR ALL FABRICATION WORK. REFER ALL DISCREPANCIES AND REQUIREMENTS FOR ADDITIONAL INFORMATION TO THE ARCHITECT FOR CLARIFICATION OF INSTRUCTION BEFORE PUTTING WORK IN HAND.

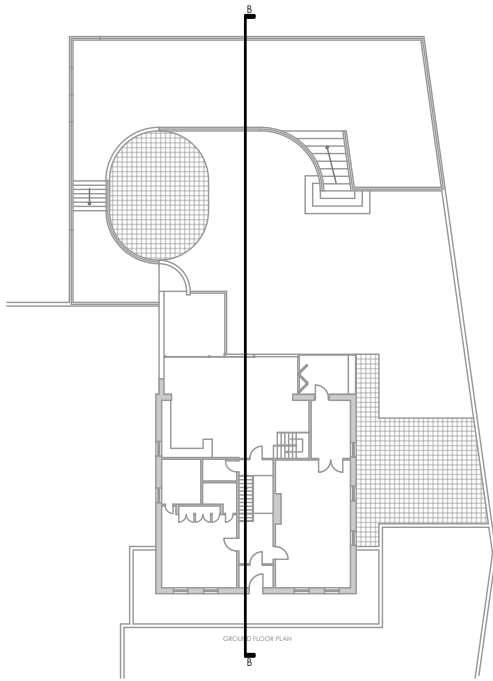

A	FIRST FLOOR ALTERATIONS	26/11/2020	JH
REV	DESCRIPTION	DATE	INS

Stackhouse Design
 Barbican House, 36 New Street, Barbican, Plymouth, Devon, PL1 2NA
 Tel: 01752 426 400
 info@stackhousedesign.co.uk
 www.stackhousedesign.co.uk

TITLE	MOREAU HOUSE	AUTHOR	JH
CLIENT	MR P. BODY	DATE	20/08/2020
DETAIL	SECTION B-B NEW ROOF EXTENSION	SCALE	1:100 @ A3
		CHECKED	

STATUS	PLANNING	DRAWING No.	19-30-28	REVISION	A
--------	----------	-------------	----------	----------	---