



Application Site Location Plan

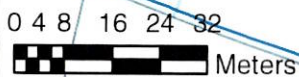

Copyright States of Guernsey 2019

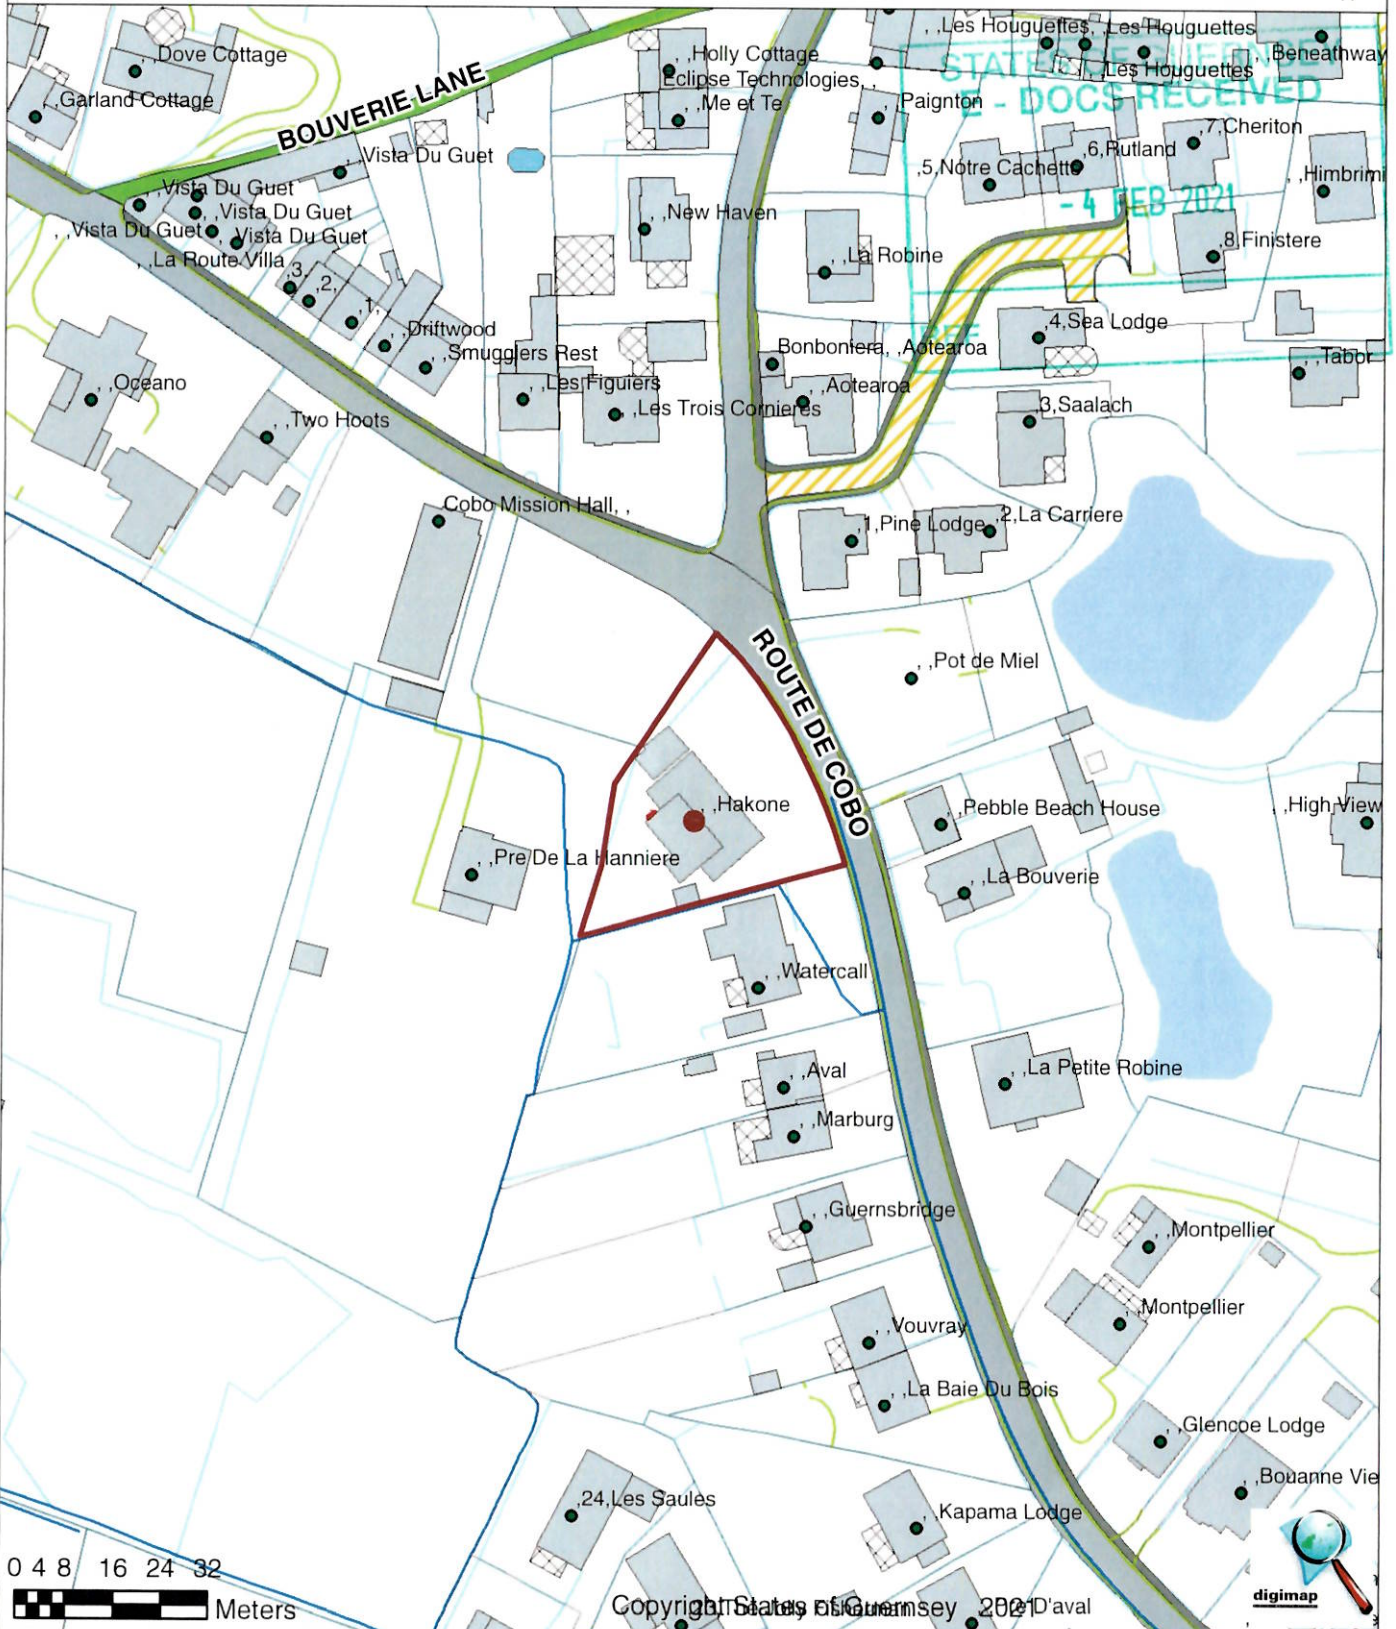

Hakone
Route De Cobo
Castel
GUERNSEY
GY5 7US

Applicants Name : KAREN HATH
NB Please indicate any amendments required to the address shown :-

Scale 1:1,250


NB. The details on this plan are illustrative, not defined. The coloured boundary illustrated above does not necessarily indicate the extent of the property or curtilage.

Application Block Layout Plan

STATES OF GUERNSEY
E-DOCS RECEIVED

1, Pine Lodge
- 4 FEB 2021

REF

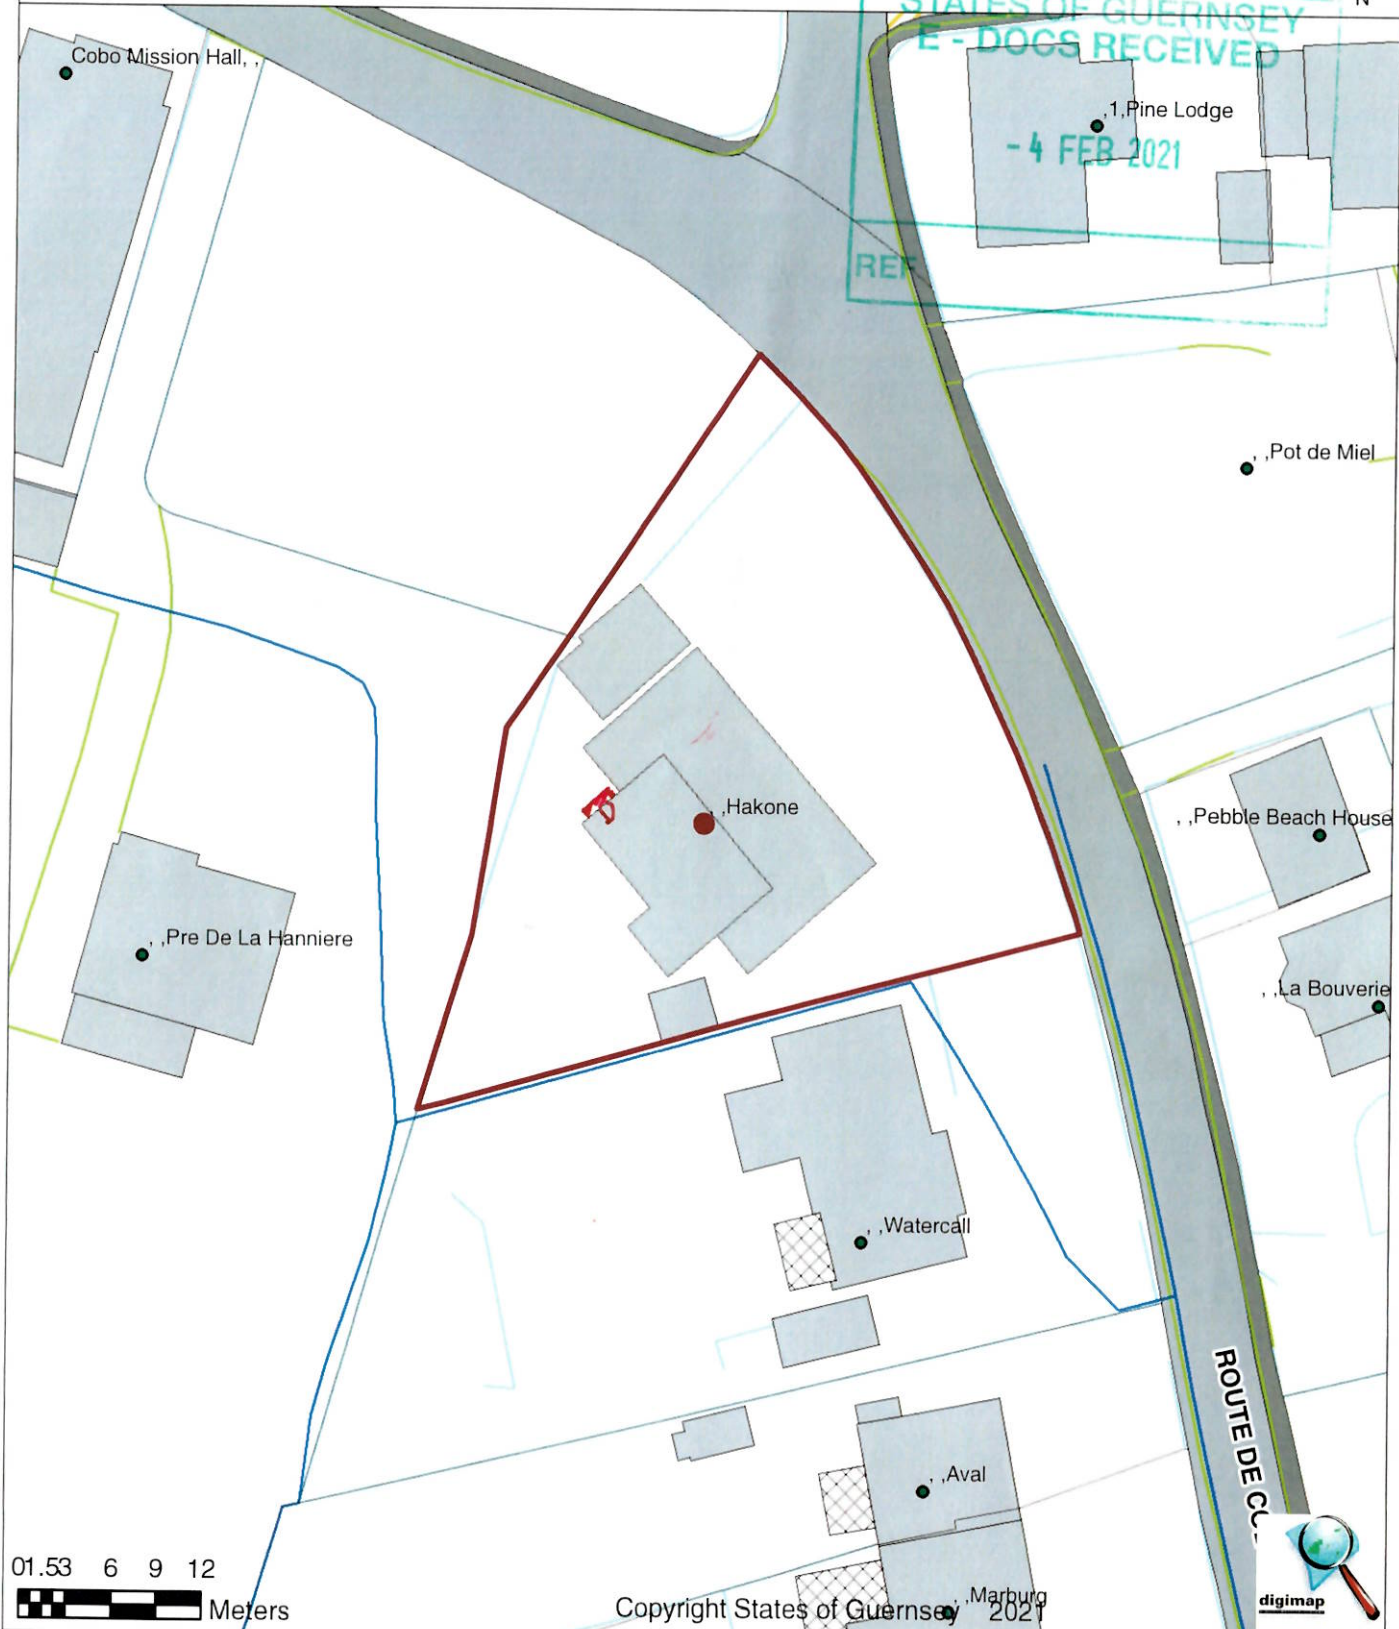

01.53 6 9 12
Meters

Copyright States of Guernsey 2021

ROUTE DE COBO



Hakone
Route De Cobo
Castel
GUERNSEY
GY5 7US

Applicants Name : KAREN HATH
NB Please indicate any amendments required to the address shown :-

Scale 1:500

NB. The details on this plan are illustrative, not defined. The coloured boundary illustrated above does not necessarily indicate the extent of the property or curtilage.