


COPYRIGHT
The copyright of this drawing is vested in the architects.

NOTES
Any discrepancies found on this drawing must be reported to the architects immediately.
Figured dimensions to be used in preference to scaled dimensions.
Contractors must check all dimensions on site prior to commencement of work.

REVISIONS

No.	Date	Description	Drawn

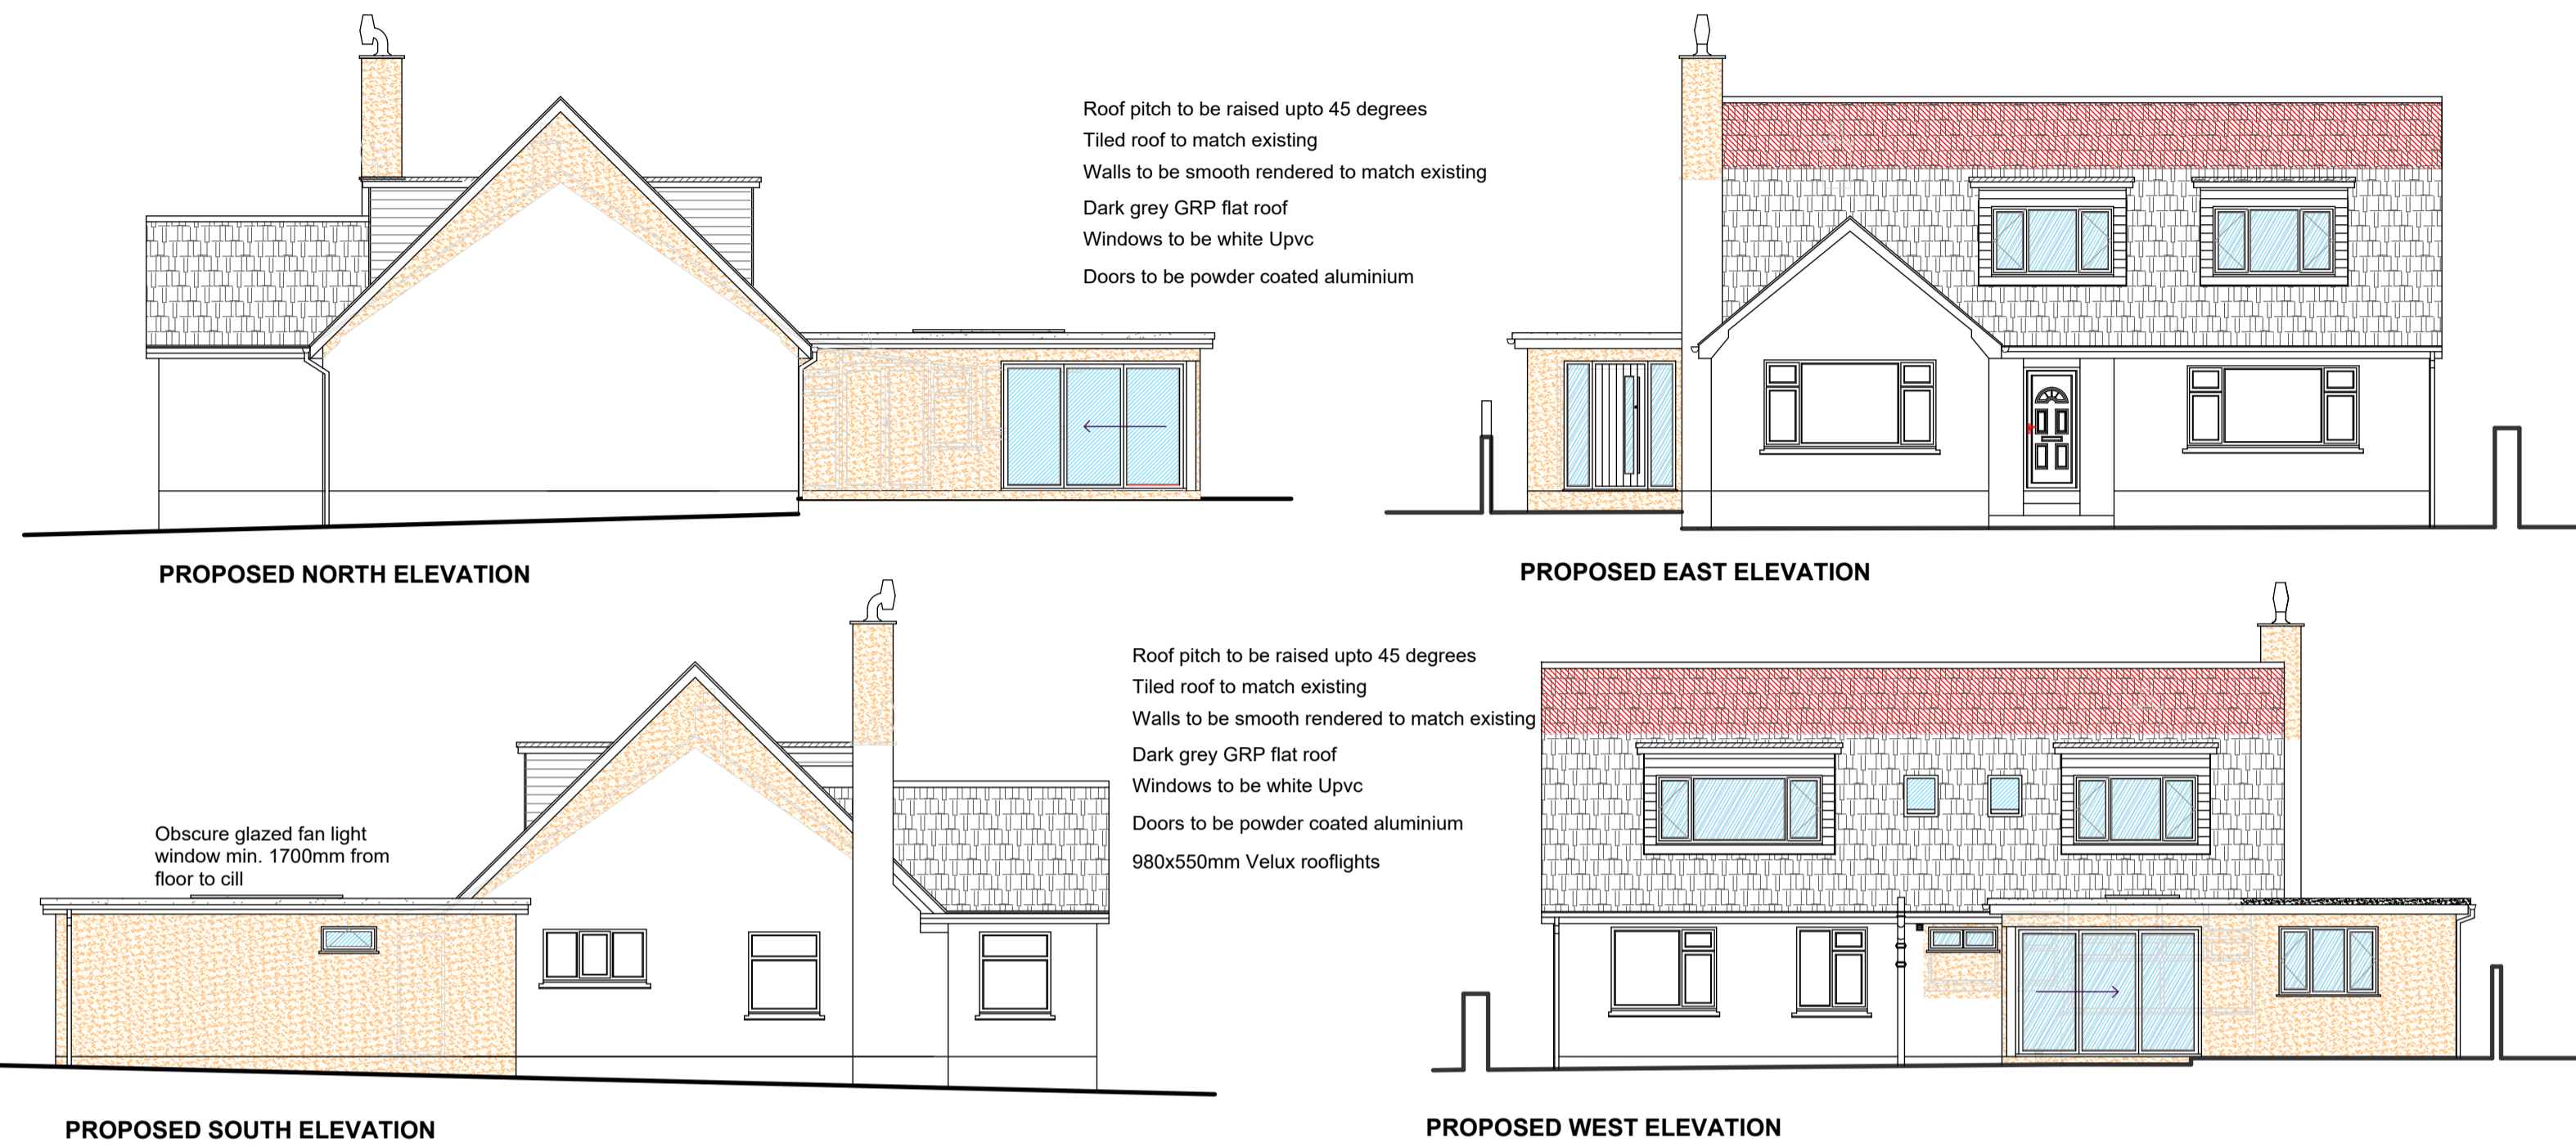

Site Location Plan - 1:2500



TORODE

ARCHITECTURE | CHARTERED SURVEYING
david@torodearchitects.co.uk - 01481 251218

JOB	Proposed extension and alterations at Elnoghan Le Vauquiedor Close St. Andrews Guernsey GY68TT for Mrs. N.M. Cooper
Drawing	Design drawing Elevations and section
Scale	1:50, 1:100
Date	August 2021
Signed	
Drawn	JT
Dwg. No.	6078-03