





**Block Plan** scale 1:200


Copyright:  
This is the property of the Architectural Company and may not be copied or reproduced in part or whole without their permission.  
Digitmap agreement:-  
licence agreement ID No 26  
Note:  
Do not scale - figured dimensions must be used in preference.  
The contractor is to check all dimensions on site prior to any works commencing. Any discrepancies discovered between this drawing and site conditions must be referred to the architectural office without delay.  
No guarantee will be given that the works will receive the necessary statutory approvals.  
If in doubt ASK!

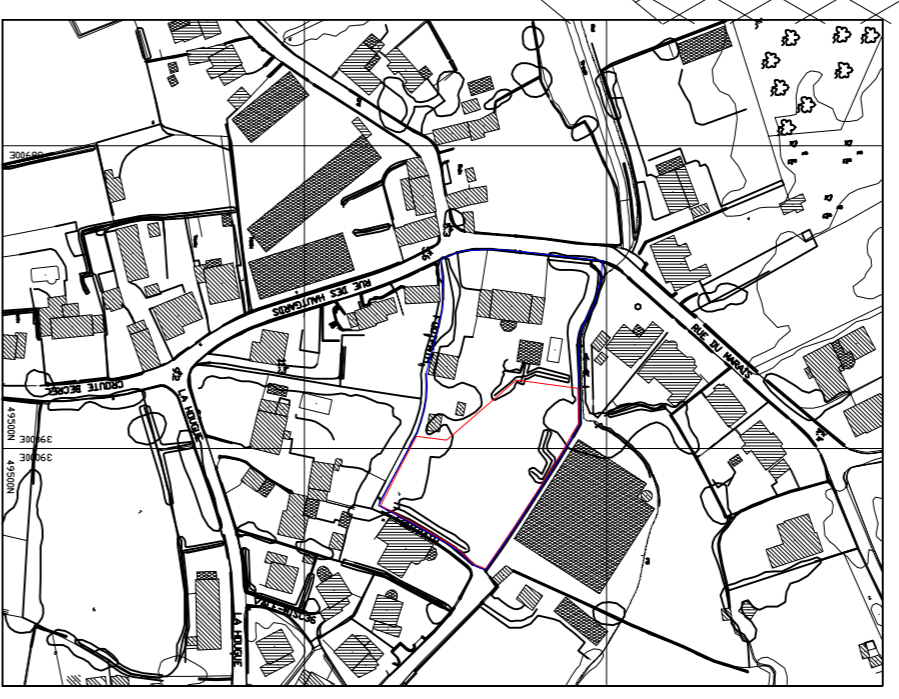

**Site Location Plan**  
Site Location Plan at a scale of 1:2500

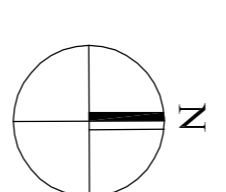

SITE

Revision:	Date:	Signat:
 <b>Jason Hobbs</b> Architectural Services Ltd <small>MCIAT</small> The Studio, Le Gallie, Rue des Chapelles Vale, Guernsey, GY3 5HW Tel: (01481) 246645		
Client		
Mr A. Smith & Miss S. McHenry Le Marais Rue du Marais Vale Guernsey		
Project		
Planning Application Extend Domestic Curtilage		
Scale: 1:2500, 1:200 @A1	Drawn: SMP	
Checked:	Date: August 2021	
Drawing No:	6192/A/1	