


16 AUG 2021

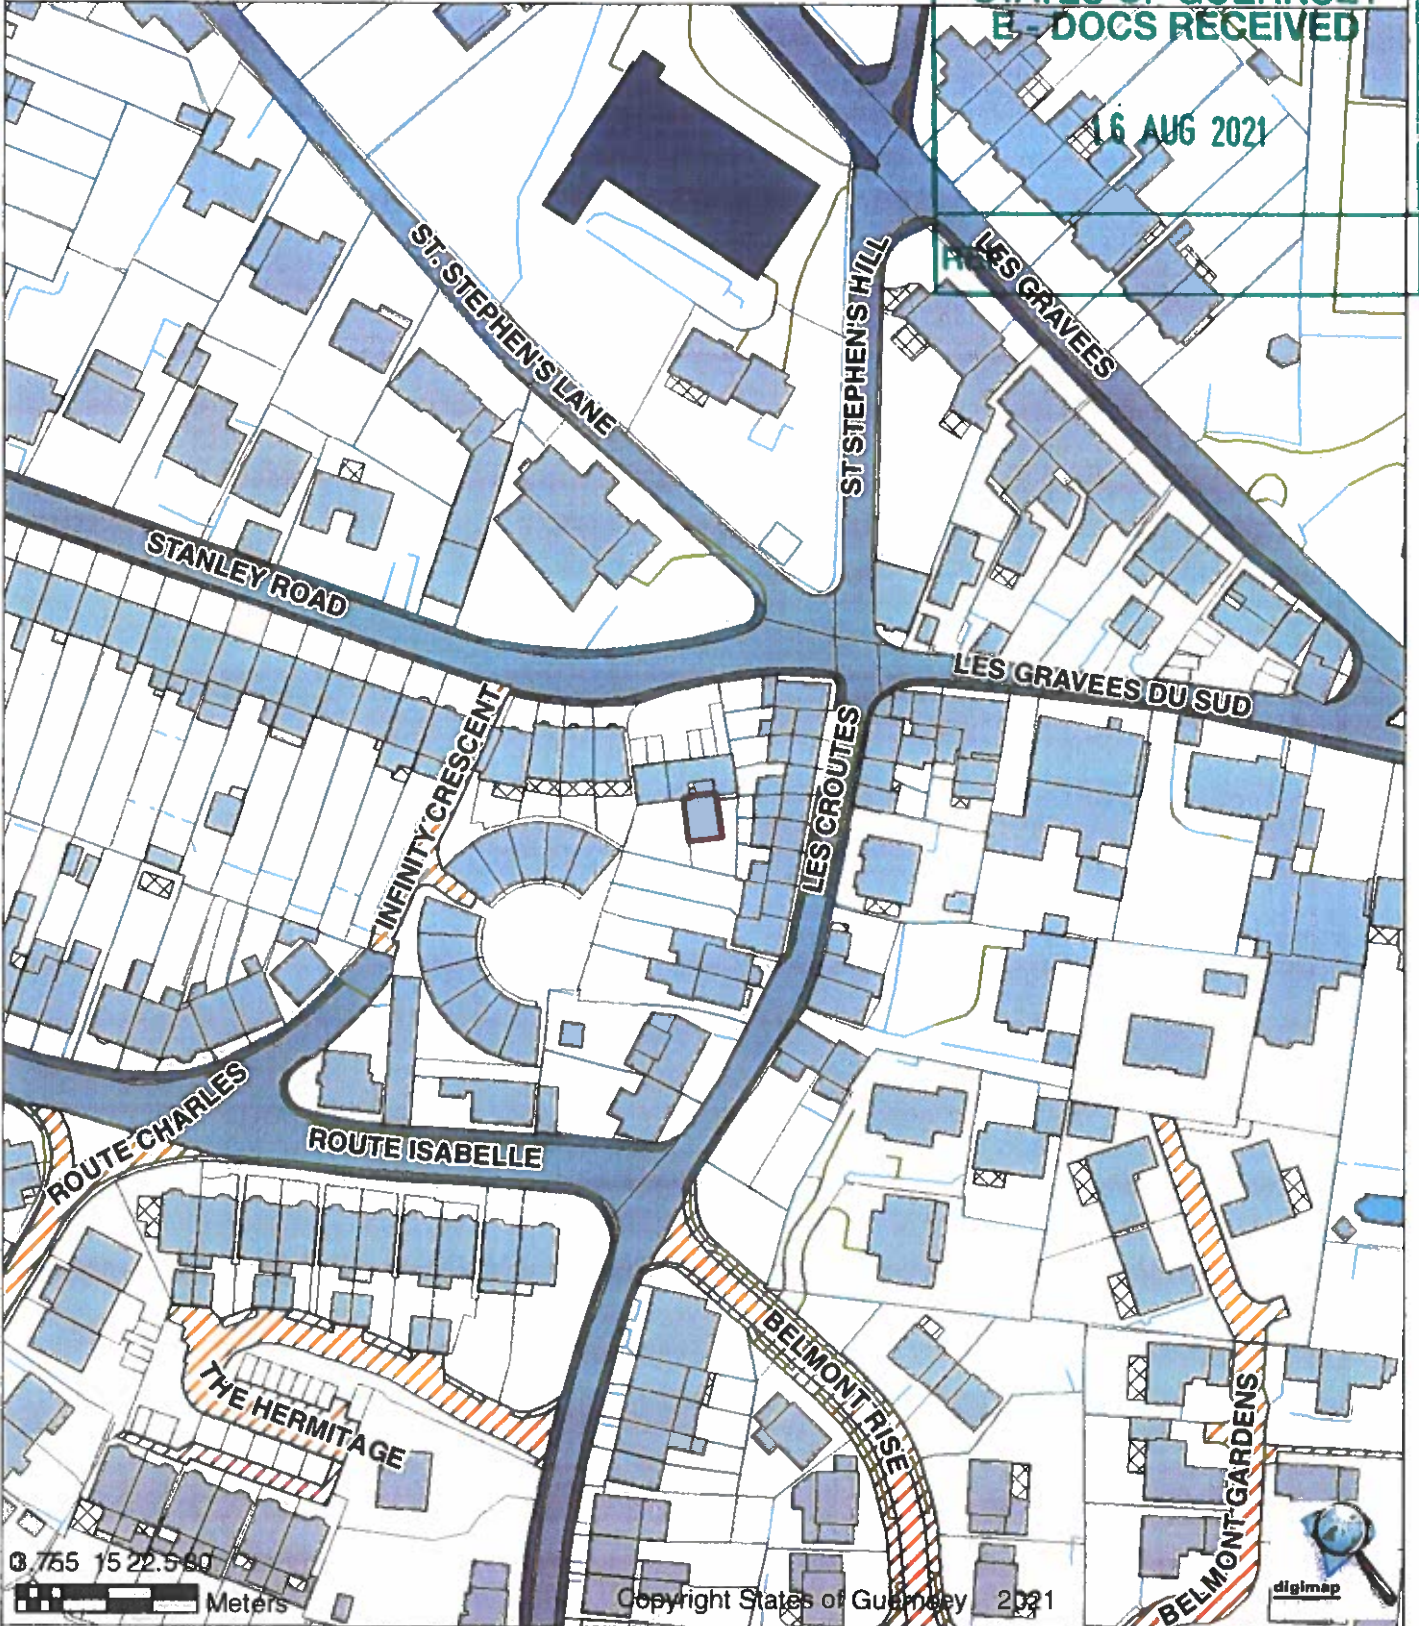

Flat 4
Croutes House
Stanley Road
St. Peter Port
GUERNSEY
GY1 1QP

Applicants Name : IAN MCLENNAN
NB Please indicate any amendments required to the address shown :-

Scale 1:1,250
Cadastre : A309360004
Perrys Ref :
UPRN : 13434
USRN : 0
Owner : MR I C MCLENNAN

STATES OF GUERNSEY
E-DOCS RECEIVED

16 AUG 2021

STATES OF GUERNSEY
E-DOCS RECEIVED

10 SEP 2021

ST. STEPHEN'S LANE

ST STEPHEN'S HILL

REF
STANLEY ROAD

LES GRAVES DU SUD

INFINITY CRESCENT

LES CROUTES

01.53 6 9 12
Meters

Copyright States of Guernsey 2021



Flat 4
Croutes House
Stanley Road
St. Peter Port
GUERNSEY
GY1 1QP

Applicants Name : IAN MCLENNAN
NB Please indicate any amendments required to the address shown :-

Scale 1:500
Cadastre : A309360004
Perrys Ref :
UPRN : 13434
USRN : 0
Owner : MR I C MCLENNAN

NB. The details on this plan are illustrative, not defined. The coloured boundary illustrated above does not necessarily indicate the extent of the property or curtilage.

Flat 4, Croutes House, Stanley Road, SPP: Planning Application (Retrospective)

Applicant: Ian McLennan

a) Replacement Windows in Existing Apertures

This application relates to retrospective planning permission for the replacement of windows to Flat 4 Croutes House, St Peter Port.

The photographs below illustrate the pre-existing window configuration and visual appearance with the replacement window configuration and appearance:



STATES OF GUERNSEY
E - DOCS RECEIVED
10 SEP 2021
REF

